


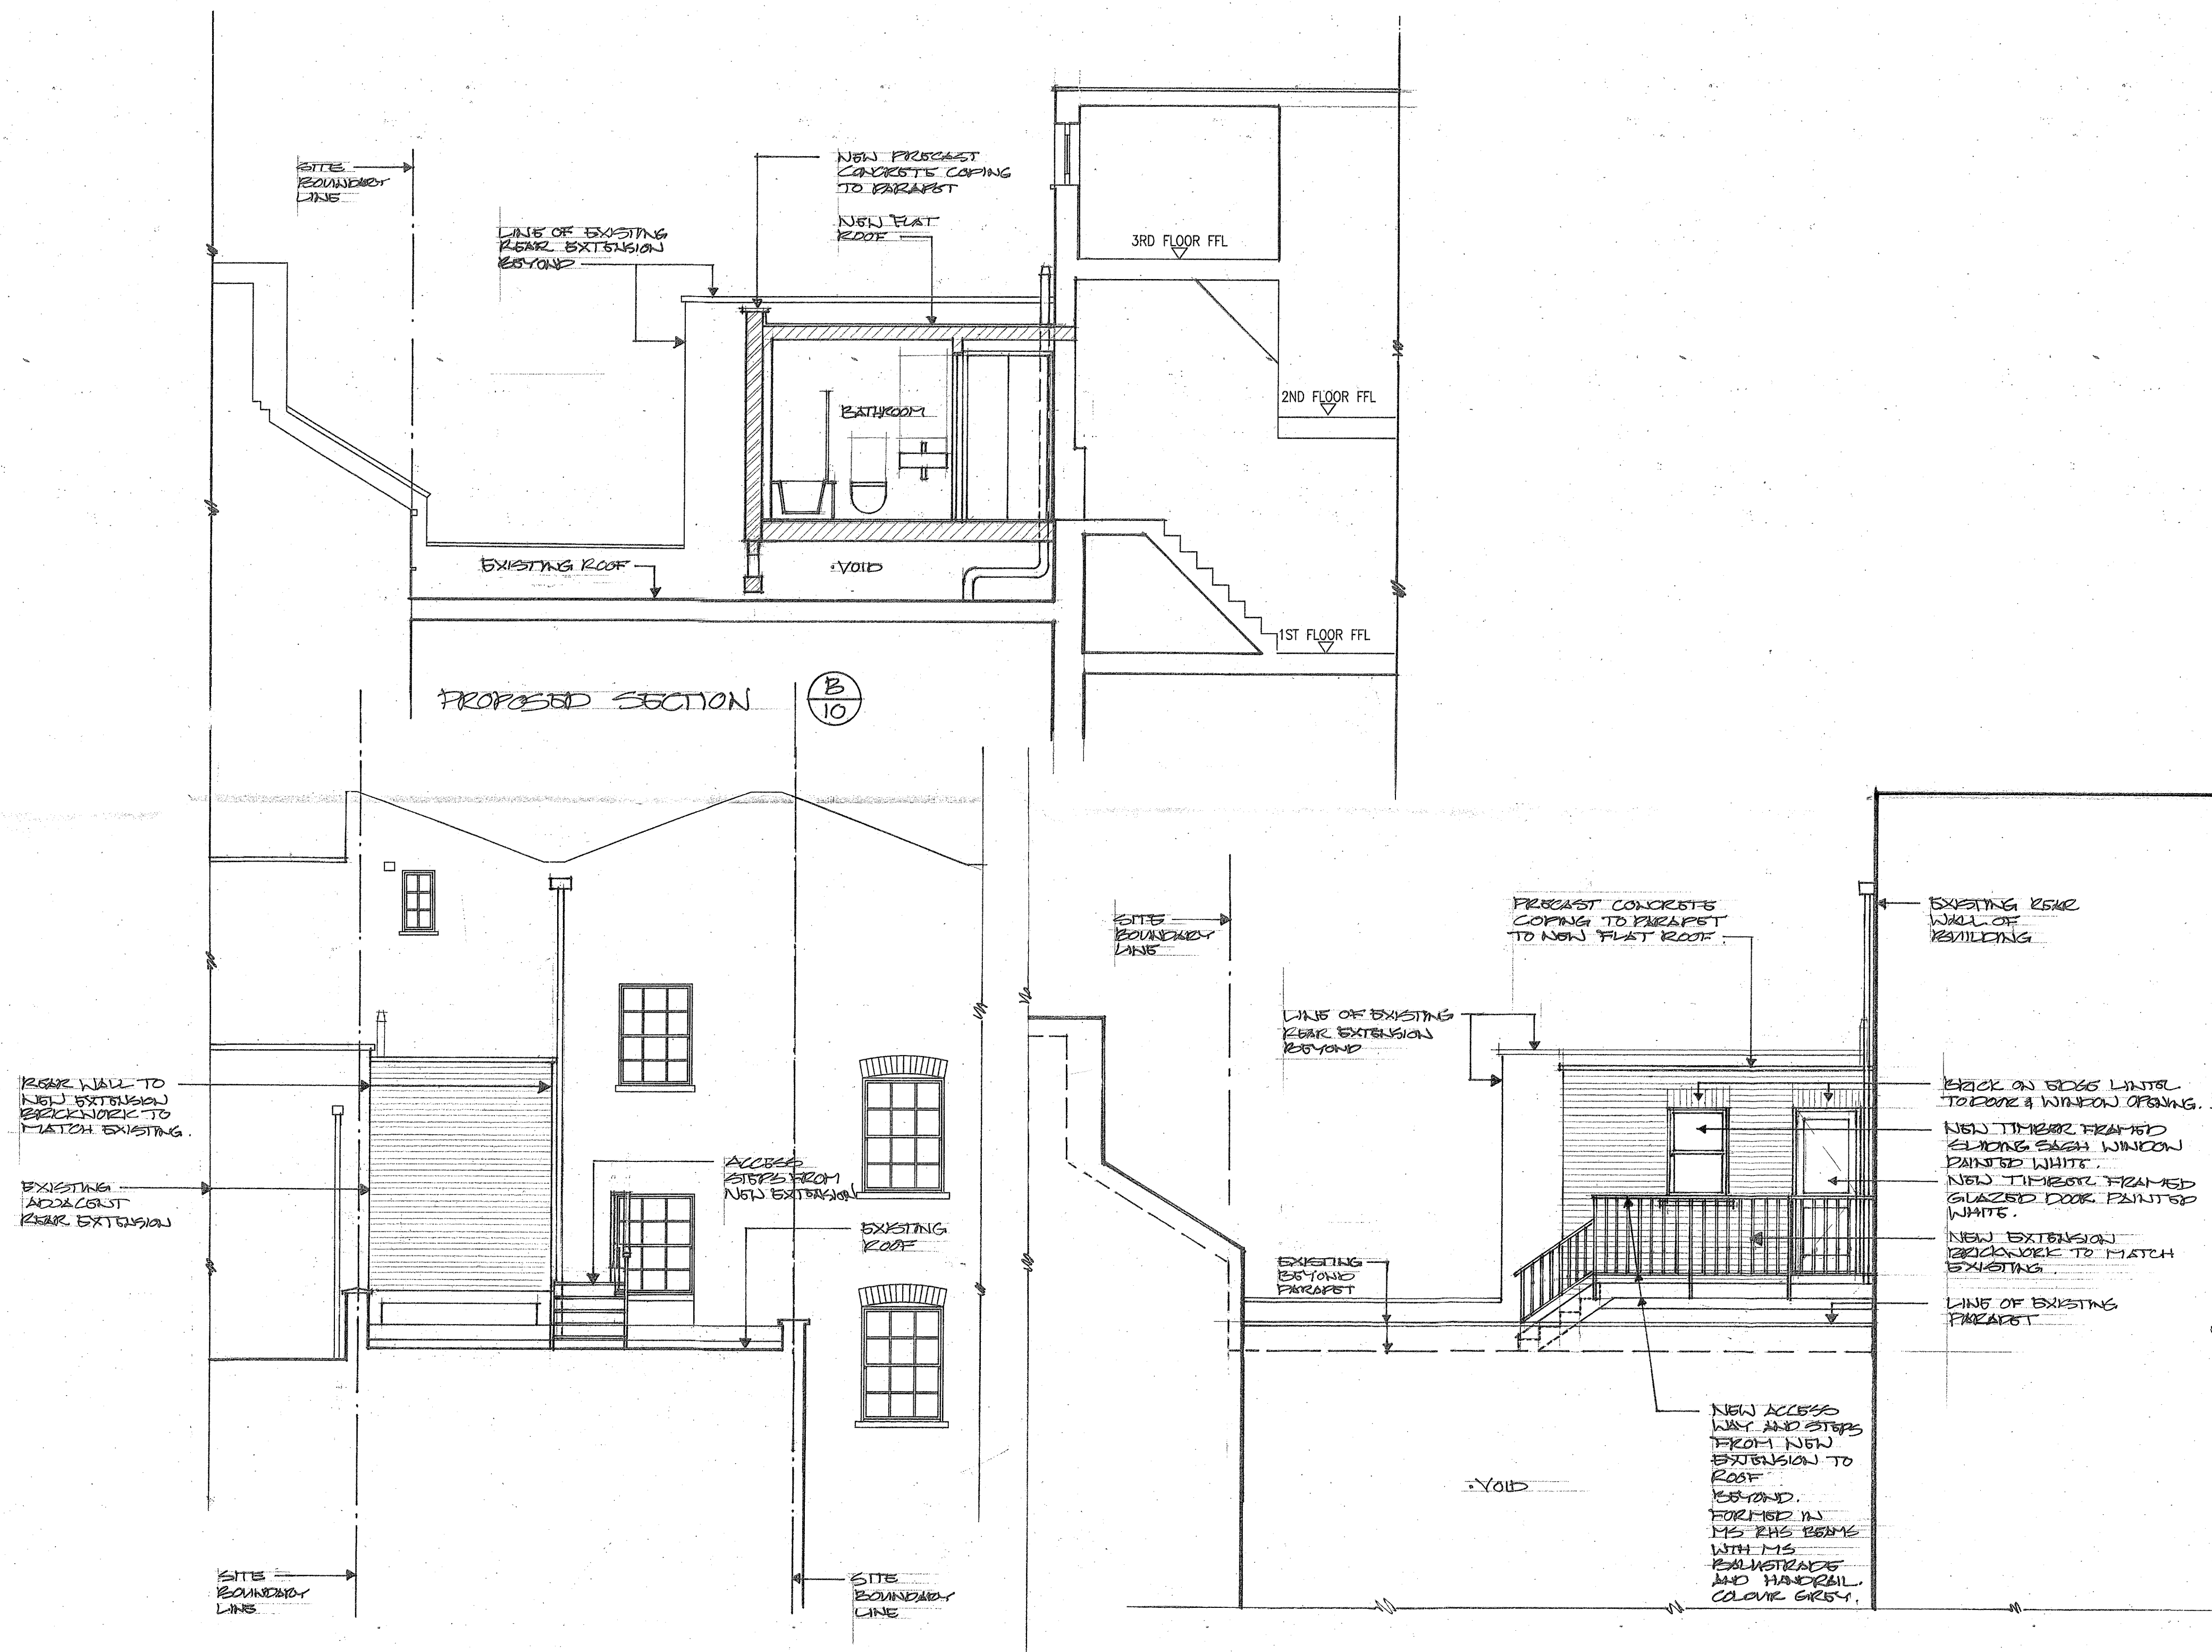

PROPOSED REAR ELEVATION

NOTES:

DATE REVISIONS REV
THIS DRAWING IS THE COPYRIGHT OF THE ARCHITECT AND SHOULD NOT BE REPRODUCED WITHOUT WRITTEN CONSENT.
DO NOT SCALE FROM THIS DRAWING. ONLY FIGURED DIMENSIONS SHOULD BE REFERRED TO. ANY DISCREPANCIES SHOULD BE REPORTED TO THE ARCHITECT IMMEDIATELY.

PROJECT
212 CAMDEN HIGH ST
LONDON
NW1 8QR

DRAWING
PROPOSED REAR,
SIDE ELEVATION
& SECTION B

DATE
NOVEMBER 14
DELT.
COMPUTER
SCALE
1:50
transformation
ARCHITECTS
17 BONNY STREET LONDON NW1 9PE
TEL: 020 7424 0122 FAX: 020 7424 0133
e-mail: info@transformation-architects.co.uk
DWG. No. 1908-011 REV. No. 1