




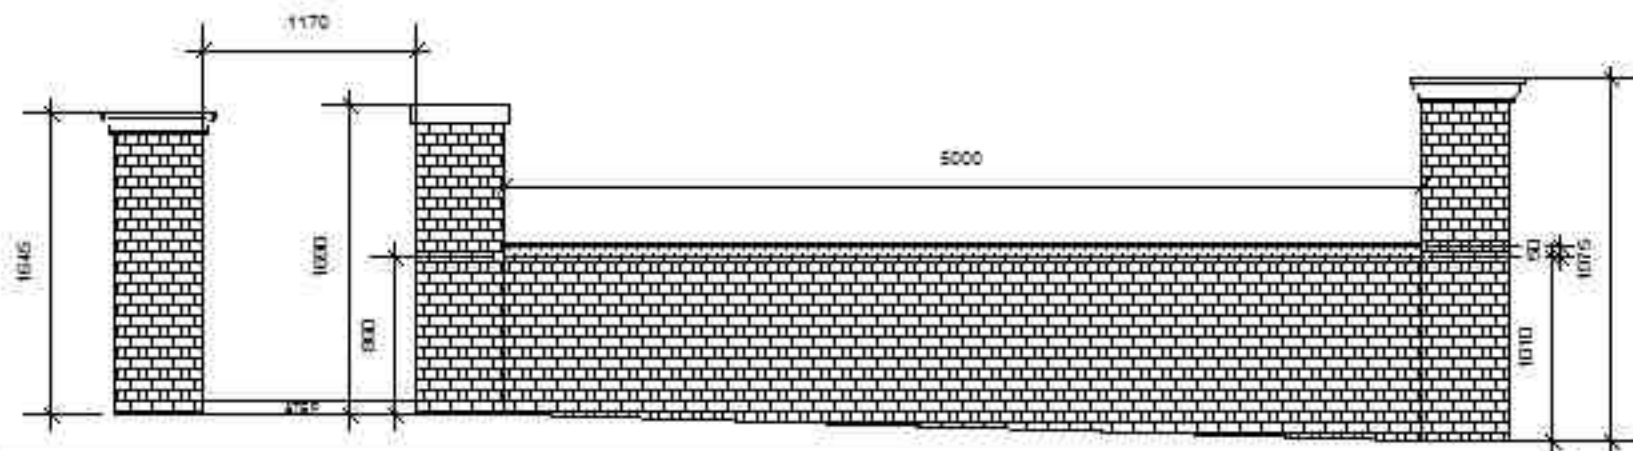


1 EXISTING FRONT ELEVATION
1:50

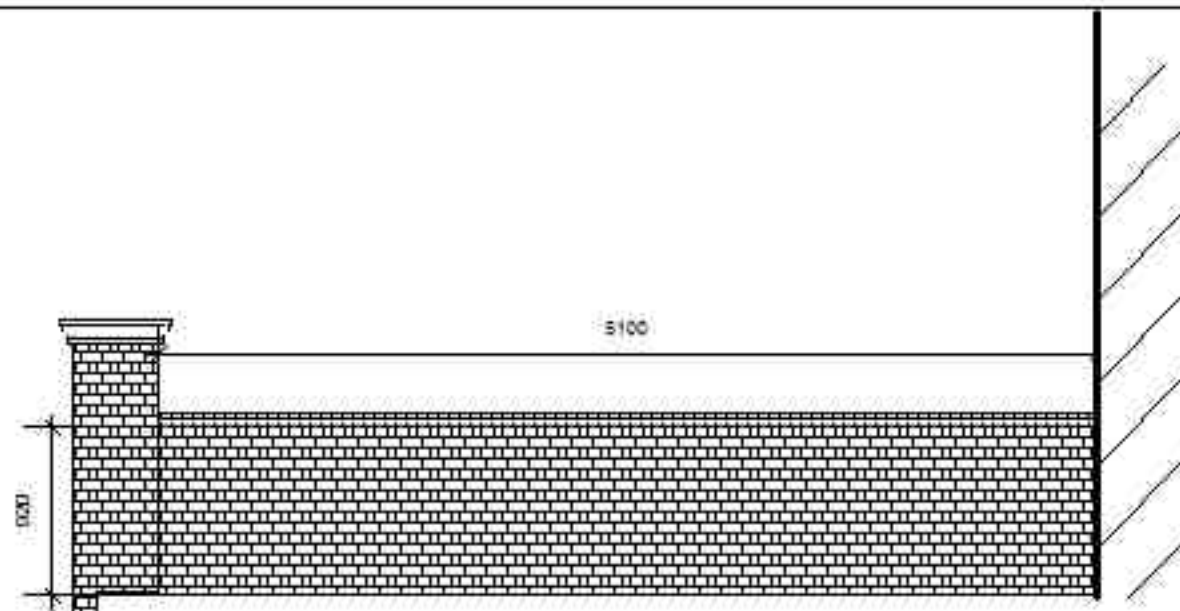


2 EXISTING SIDE ELEVATION
1:50

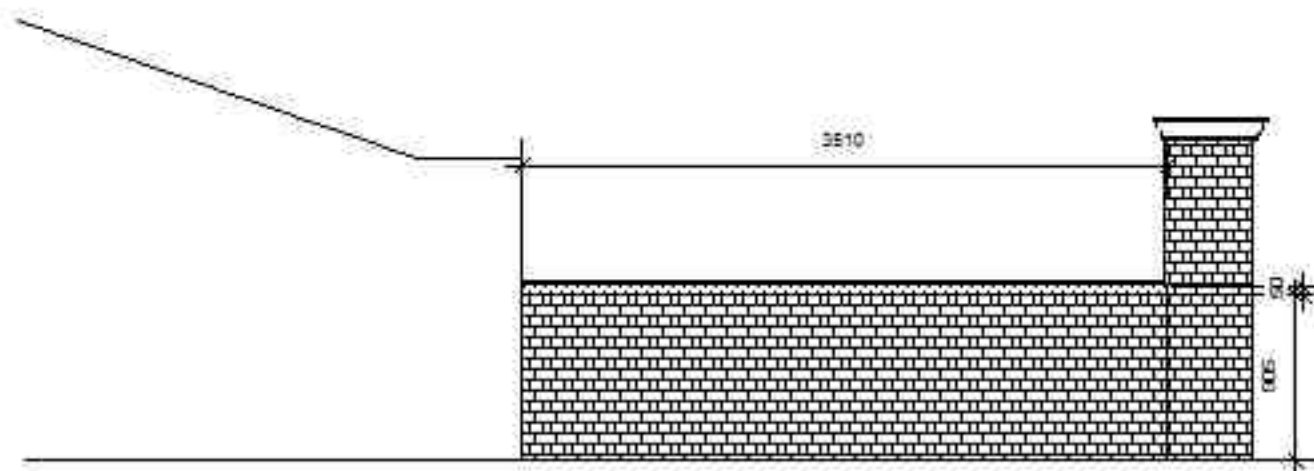


3 EXISTING SIDE ELEVATION
1:50

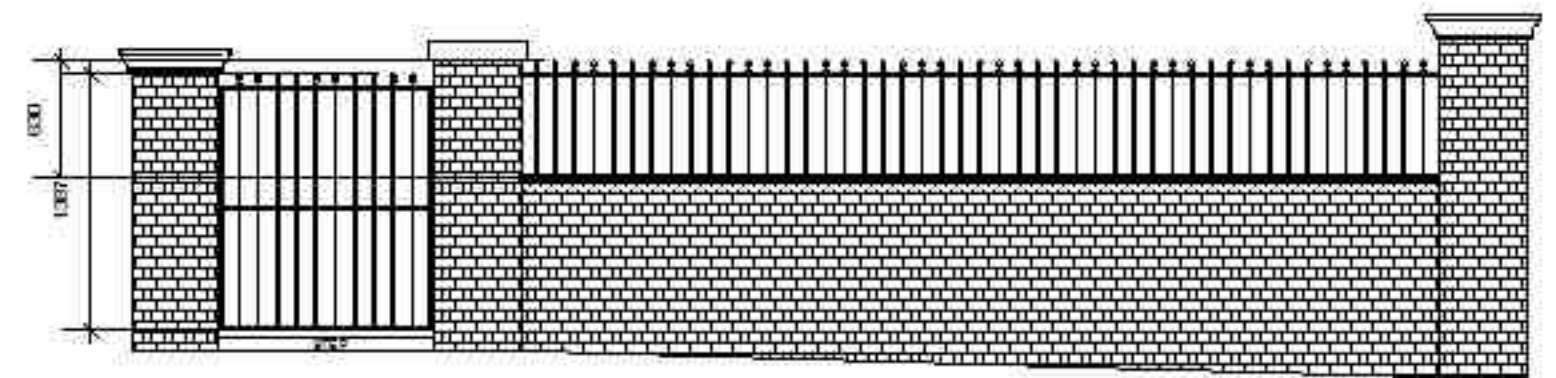


1a PROPOSED FRONT ELEVATION
1:50

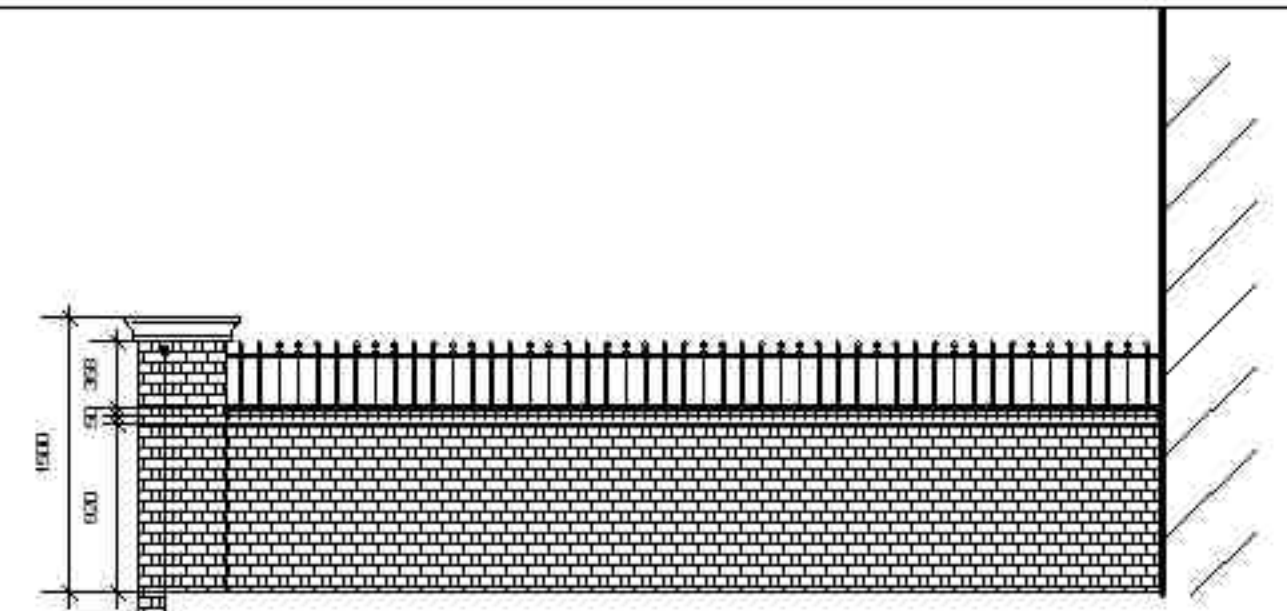

2a PROPOSED SIDE ELEVATION
1:50


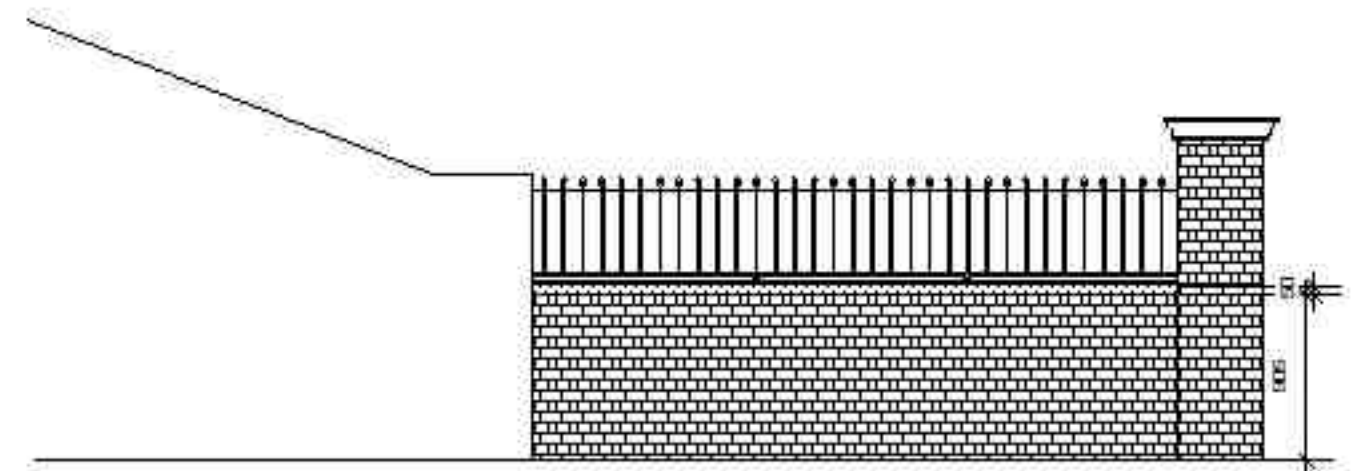


3a PROPOSED SIDE ELEVATION
1:50

 

DRAWING TITLE	EXISTING BOUNDARY WALL ELEVATIONS				
DRAWING NO.	SAR/EL/EX/01	DRAWN BY	NN	DATE	24.11.14
PROPERTY NAME	82, ST AUGUSTINE'S RD, NW1 9RP		OWNER	N & R WINKLER	
CAD FILE NAME	SAR-EXT-FEN-EX.MCD				

NOTES: ALL UNITS IN MMS.

 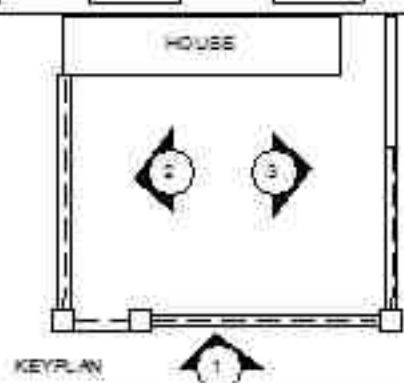

DRAWING TITLE	EXISTING BOUNDARY WALL ELEVATIONS				
DRAWING NO.	SAR/EL/EX/02	DRAWN BY	NN	DATE	24.11.14
PROPERTY NAME	82, ST AUGUSTINE'S RD, NW 1 9RP		OWNER	N & R WINKLER	
CAD FILE NAME	SAR-EXT-FEN-PROP.MCD				

NOTES: ALL UNITS IN MMS.

