



Proposed

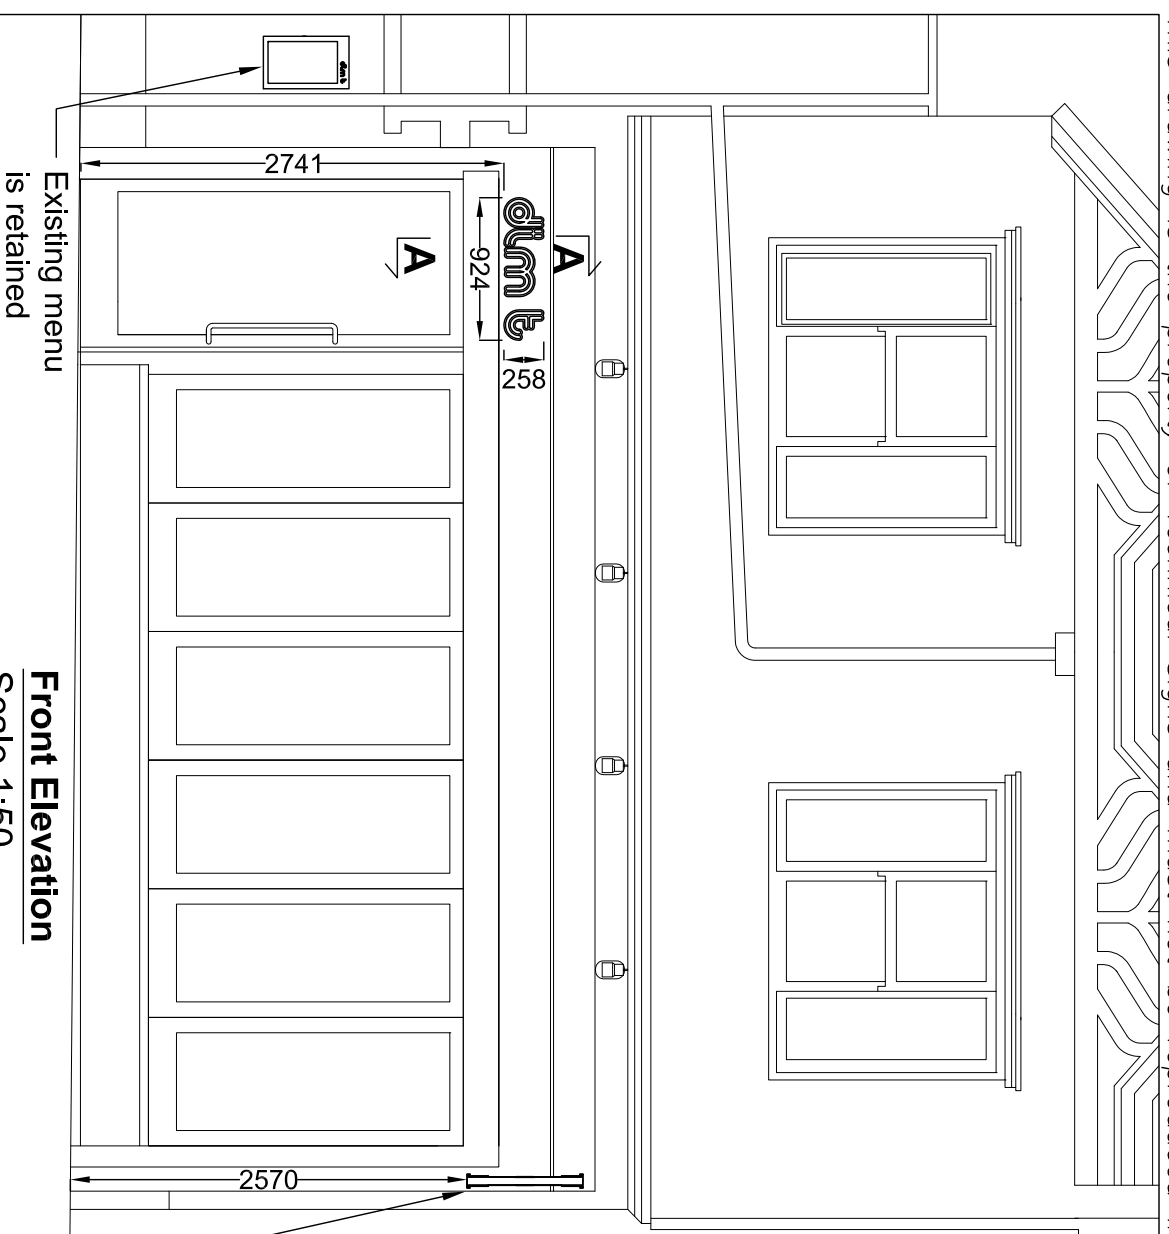


Front Elevation
Scale 1:50

Position of projected sign

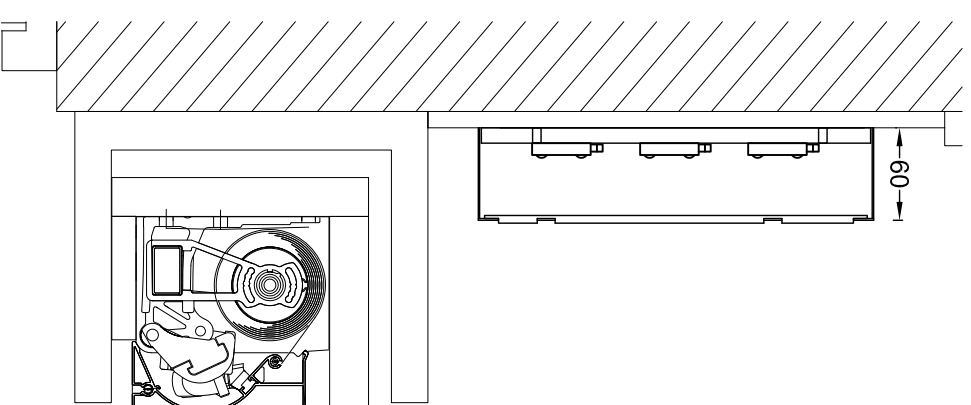

Section A-A through the text
Scale 1:5
Built-up letters have 1.2mm blackened steel faces and returns which have a clear lacquer.
Letters have lines fret cut into the face which are fitted with push through 5mm gold acrylic.
Backs of the letters are fixed to a rendered fascia which is finished an ivory colour.
The letters are fitted with low energy white LEDs for face illumination of the push through lines.

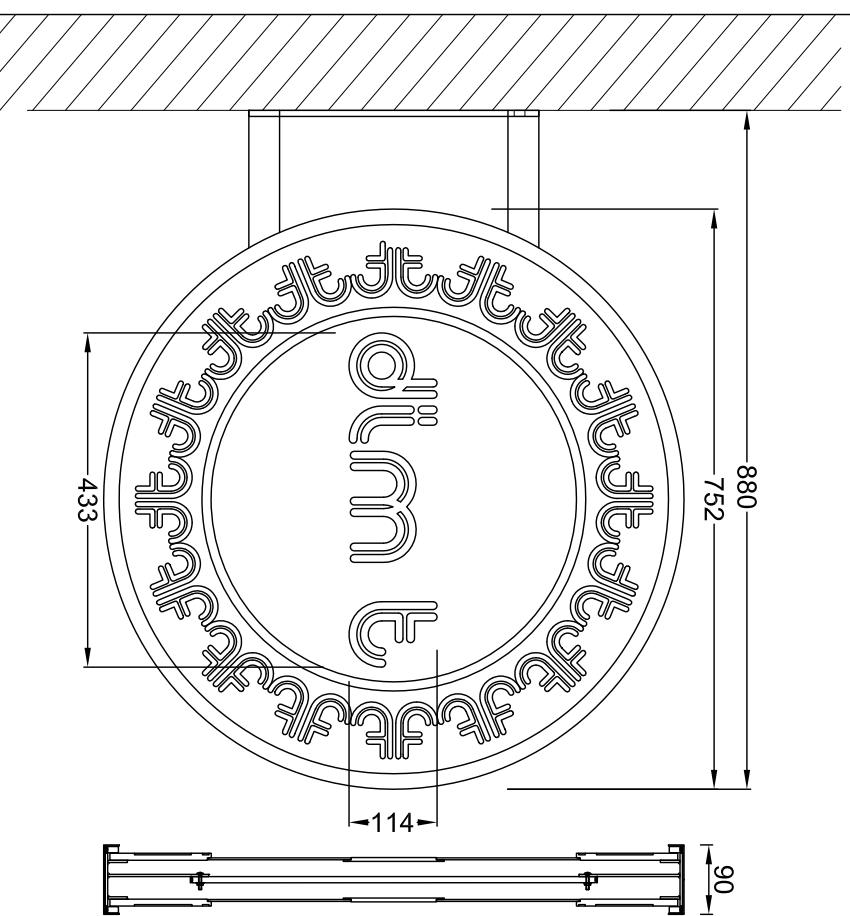

Projected sign - 1 off
Scale 1:10

Mild steel inner frame is covered with an outer frame which has 1.2mm descaled stainless steel returns and face rims which are finished *Ardenbrite* green gold 3.
The rims of this outer frame holds face panels of 9mm black corian.
The pattern on the corian faces is engraved and has a *Ardenbrite* green gold 3 infill.
The circle in the centre is cut out of the black corian and is fitted with 2.5mm aluminium panels which are finished black and which have fret cut text with flush inlaid 5mm gold acrylic letters.
This text is internally illuminated by low energy white LEDs.
The outer frame also extends further out than the corian and is fitted with an opal 030 acrylic diffuser and low energy white LEDs to provide illuminated rings around the faces.
The internal steel frame is welded to two 40x40mm SHS projecting arms which are finished *Ardenbrite* green gold 3.
The projecting arms are also welded to a black mild steel wall plate.

A Shopfront altered

10/12/14



Technical Signs
Floor 1 - Unit 3
Hille Business Centre
132 St Albans Road
Watford, Herts, WD24 4AE
Tel: 01923 811999
Fax: 01923 811998
E-mail: info@technicalsigns.co.uk

Client: Dirm T		Address/job details	
1a Hampstead Lane		Highgate	
N6 ARS		Proposed Signs	
Job No		Drawn by	Date
		DN	05/12/14
Scale	As specified (A3)	Drawing No	457336-2
Rev	A		