



EXISTING LOWER GROUND FLOOR PLAN

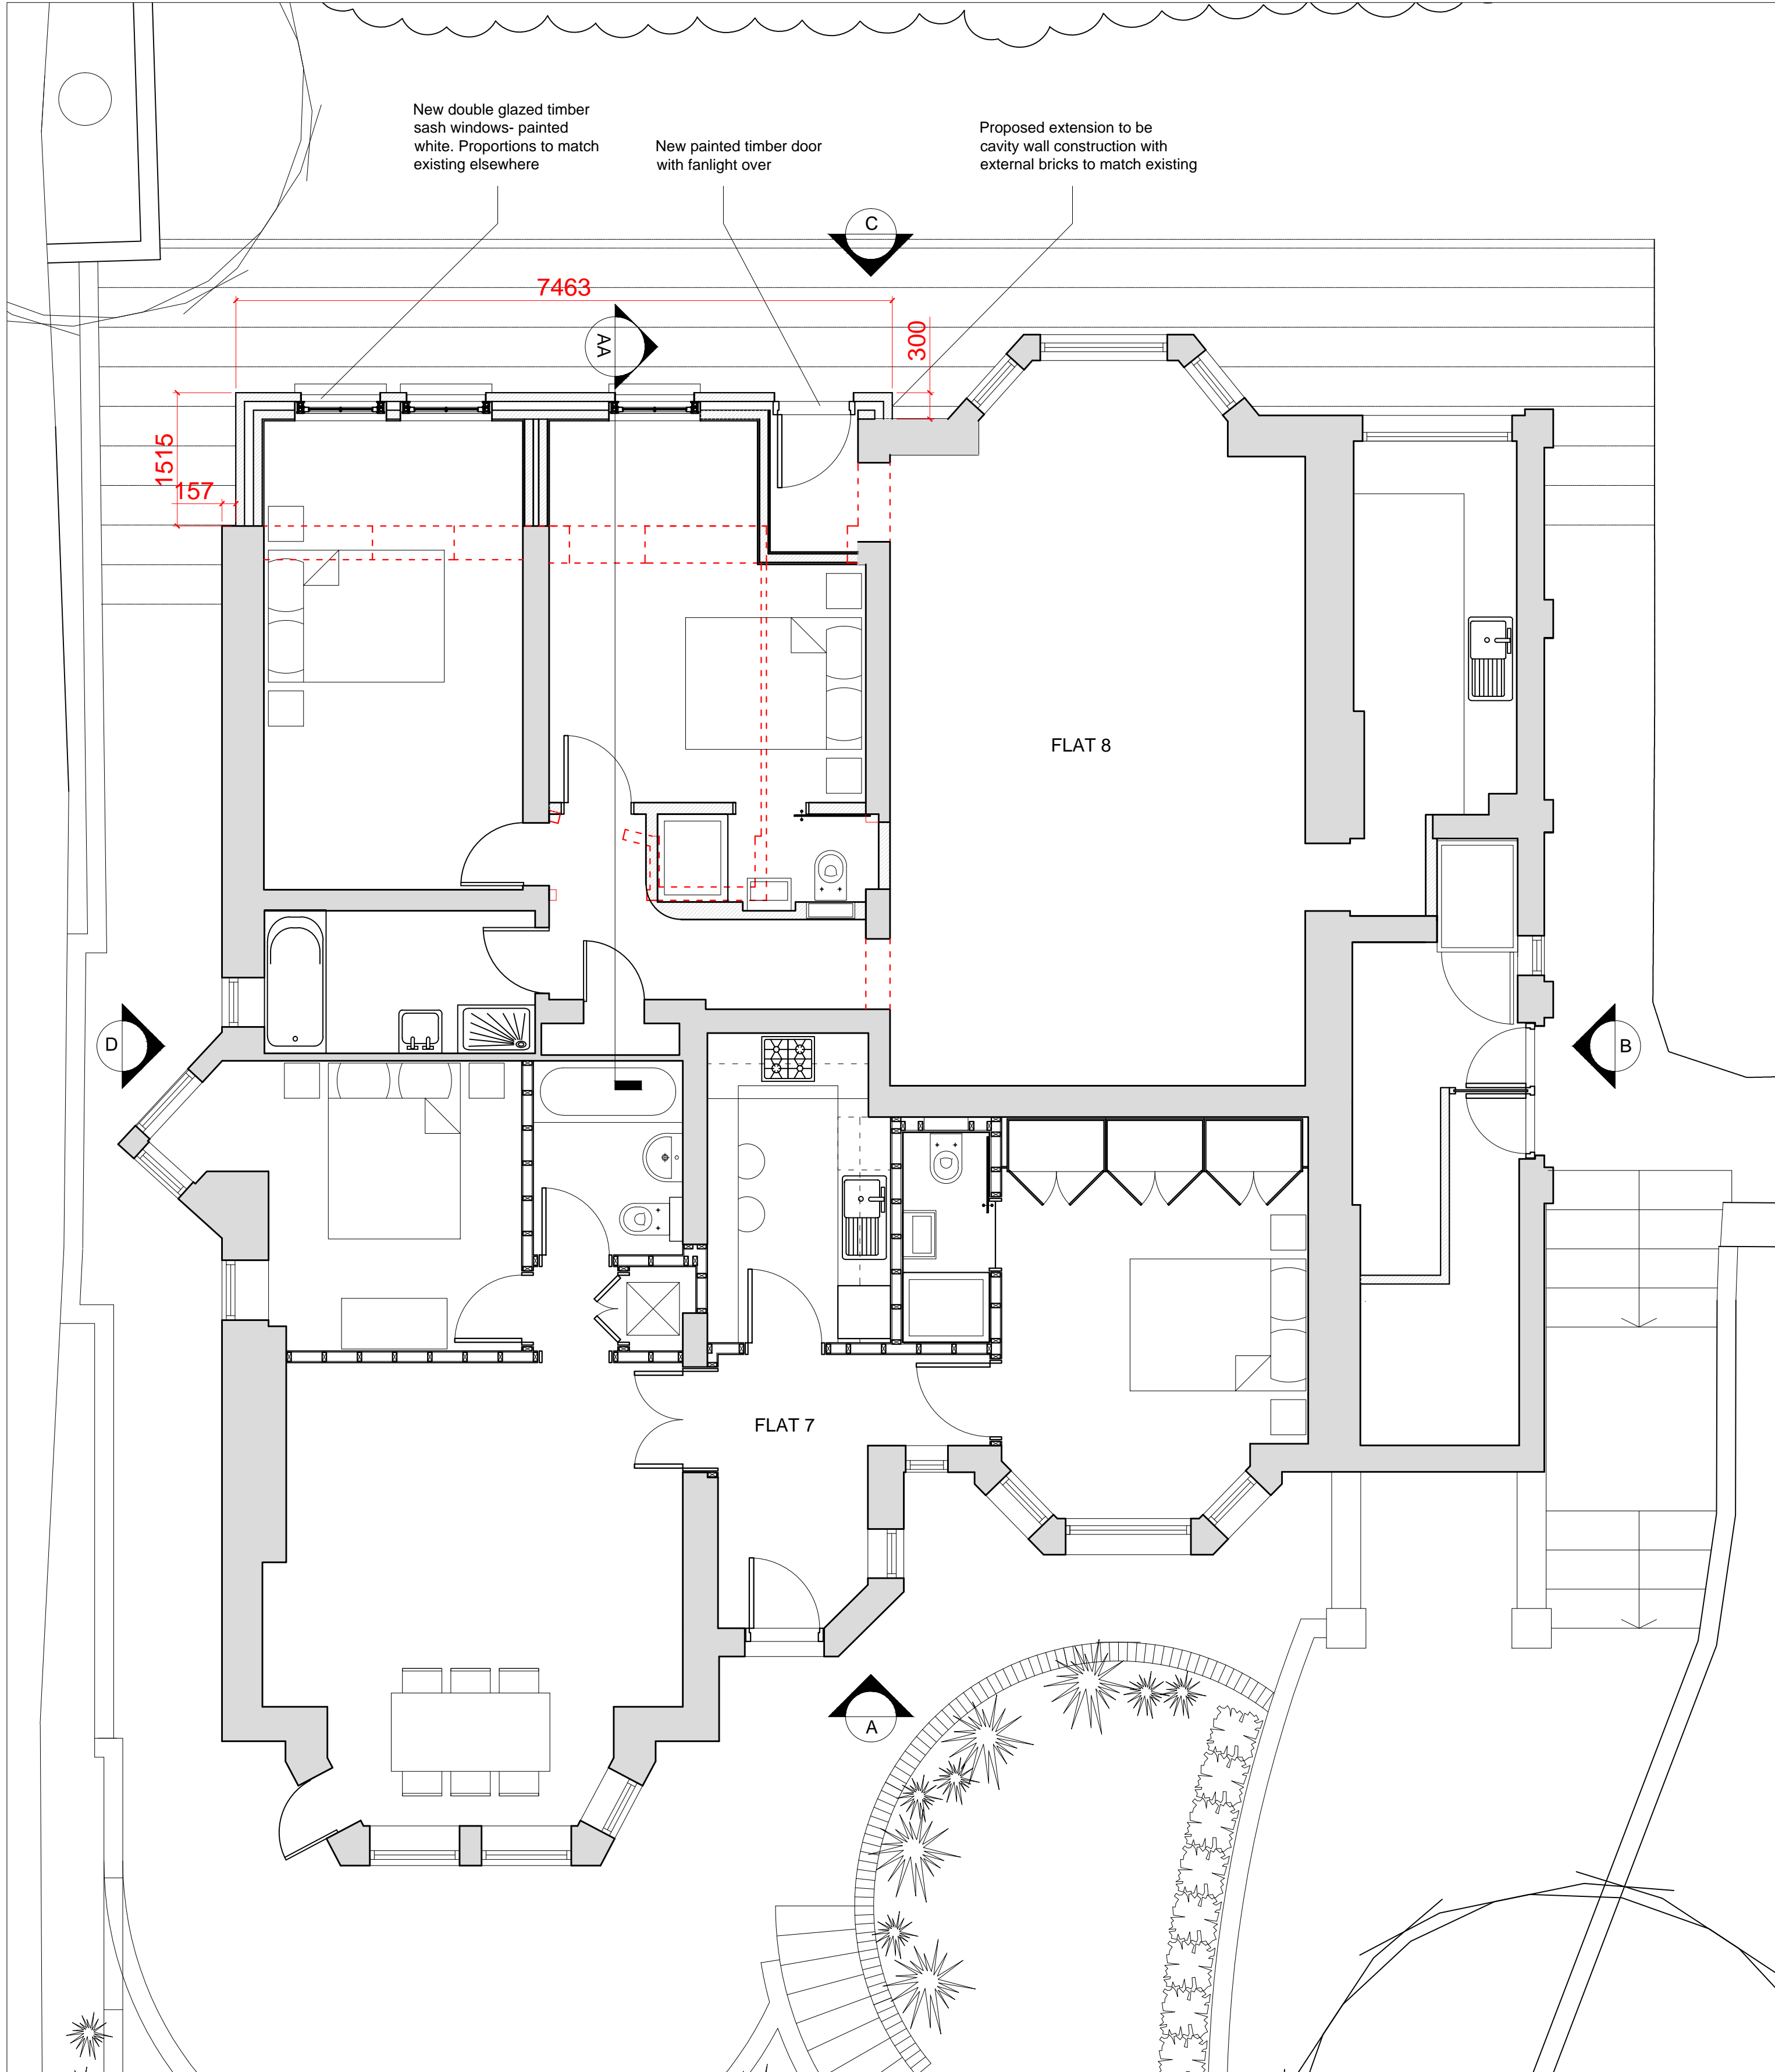

PROPOSED LOWER GROUND FLOOR PLAN

NOTES:

THIS DRAWING IS THE PROPERTY OF DEVILFISH DESIGN LIMITED. DO NOT SCALE FROM THIS DRAWING- USE FIGURED DIMENSIONS ONLY. ALL DIMENSIONS ARE IN MM. IF IN DOUBT... ASK

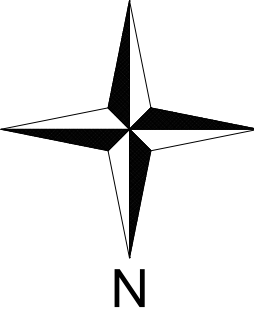

34 NETHERHALL GARDENS NW3 5TP

DRAWING: EXISTING AND PROPOSED
LOWER GROUND FLOOR PLAN

DATE: 05.12.14
DRAWING No: D007.50
SCALE: 1:50 @ A1
REV: A

devilfish design limited

Canada House, 272 Field End Road
Middlesex HA4 9NA

office/fax no. 0208 426 2278
mobile no. 07971 761487

peter@devilfishdesign.co.uk
krystia@devilfishdesign.co.uk