



EXISTING RAISED GROUND FLOOR PLAN

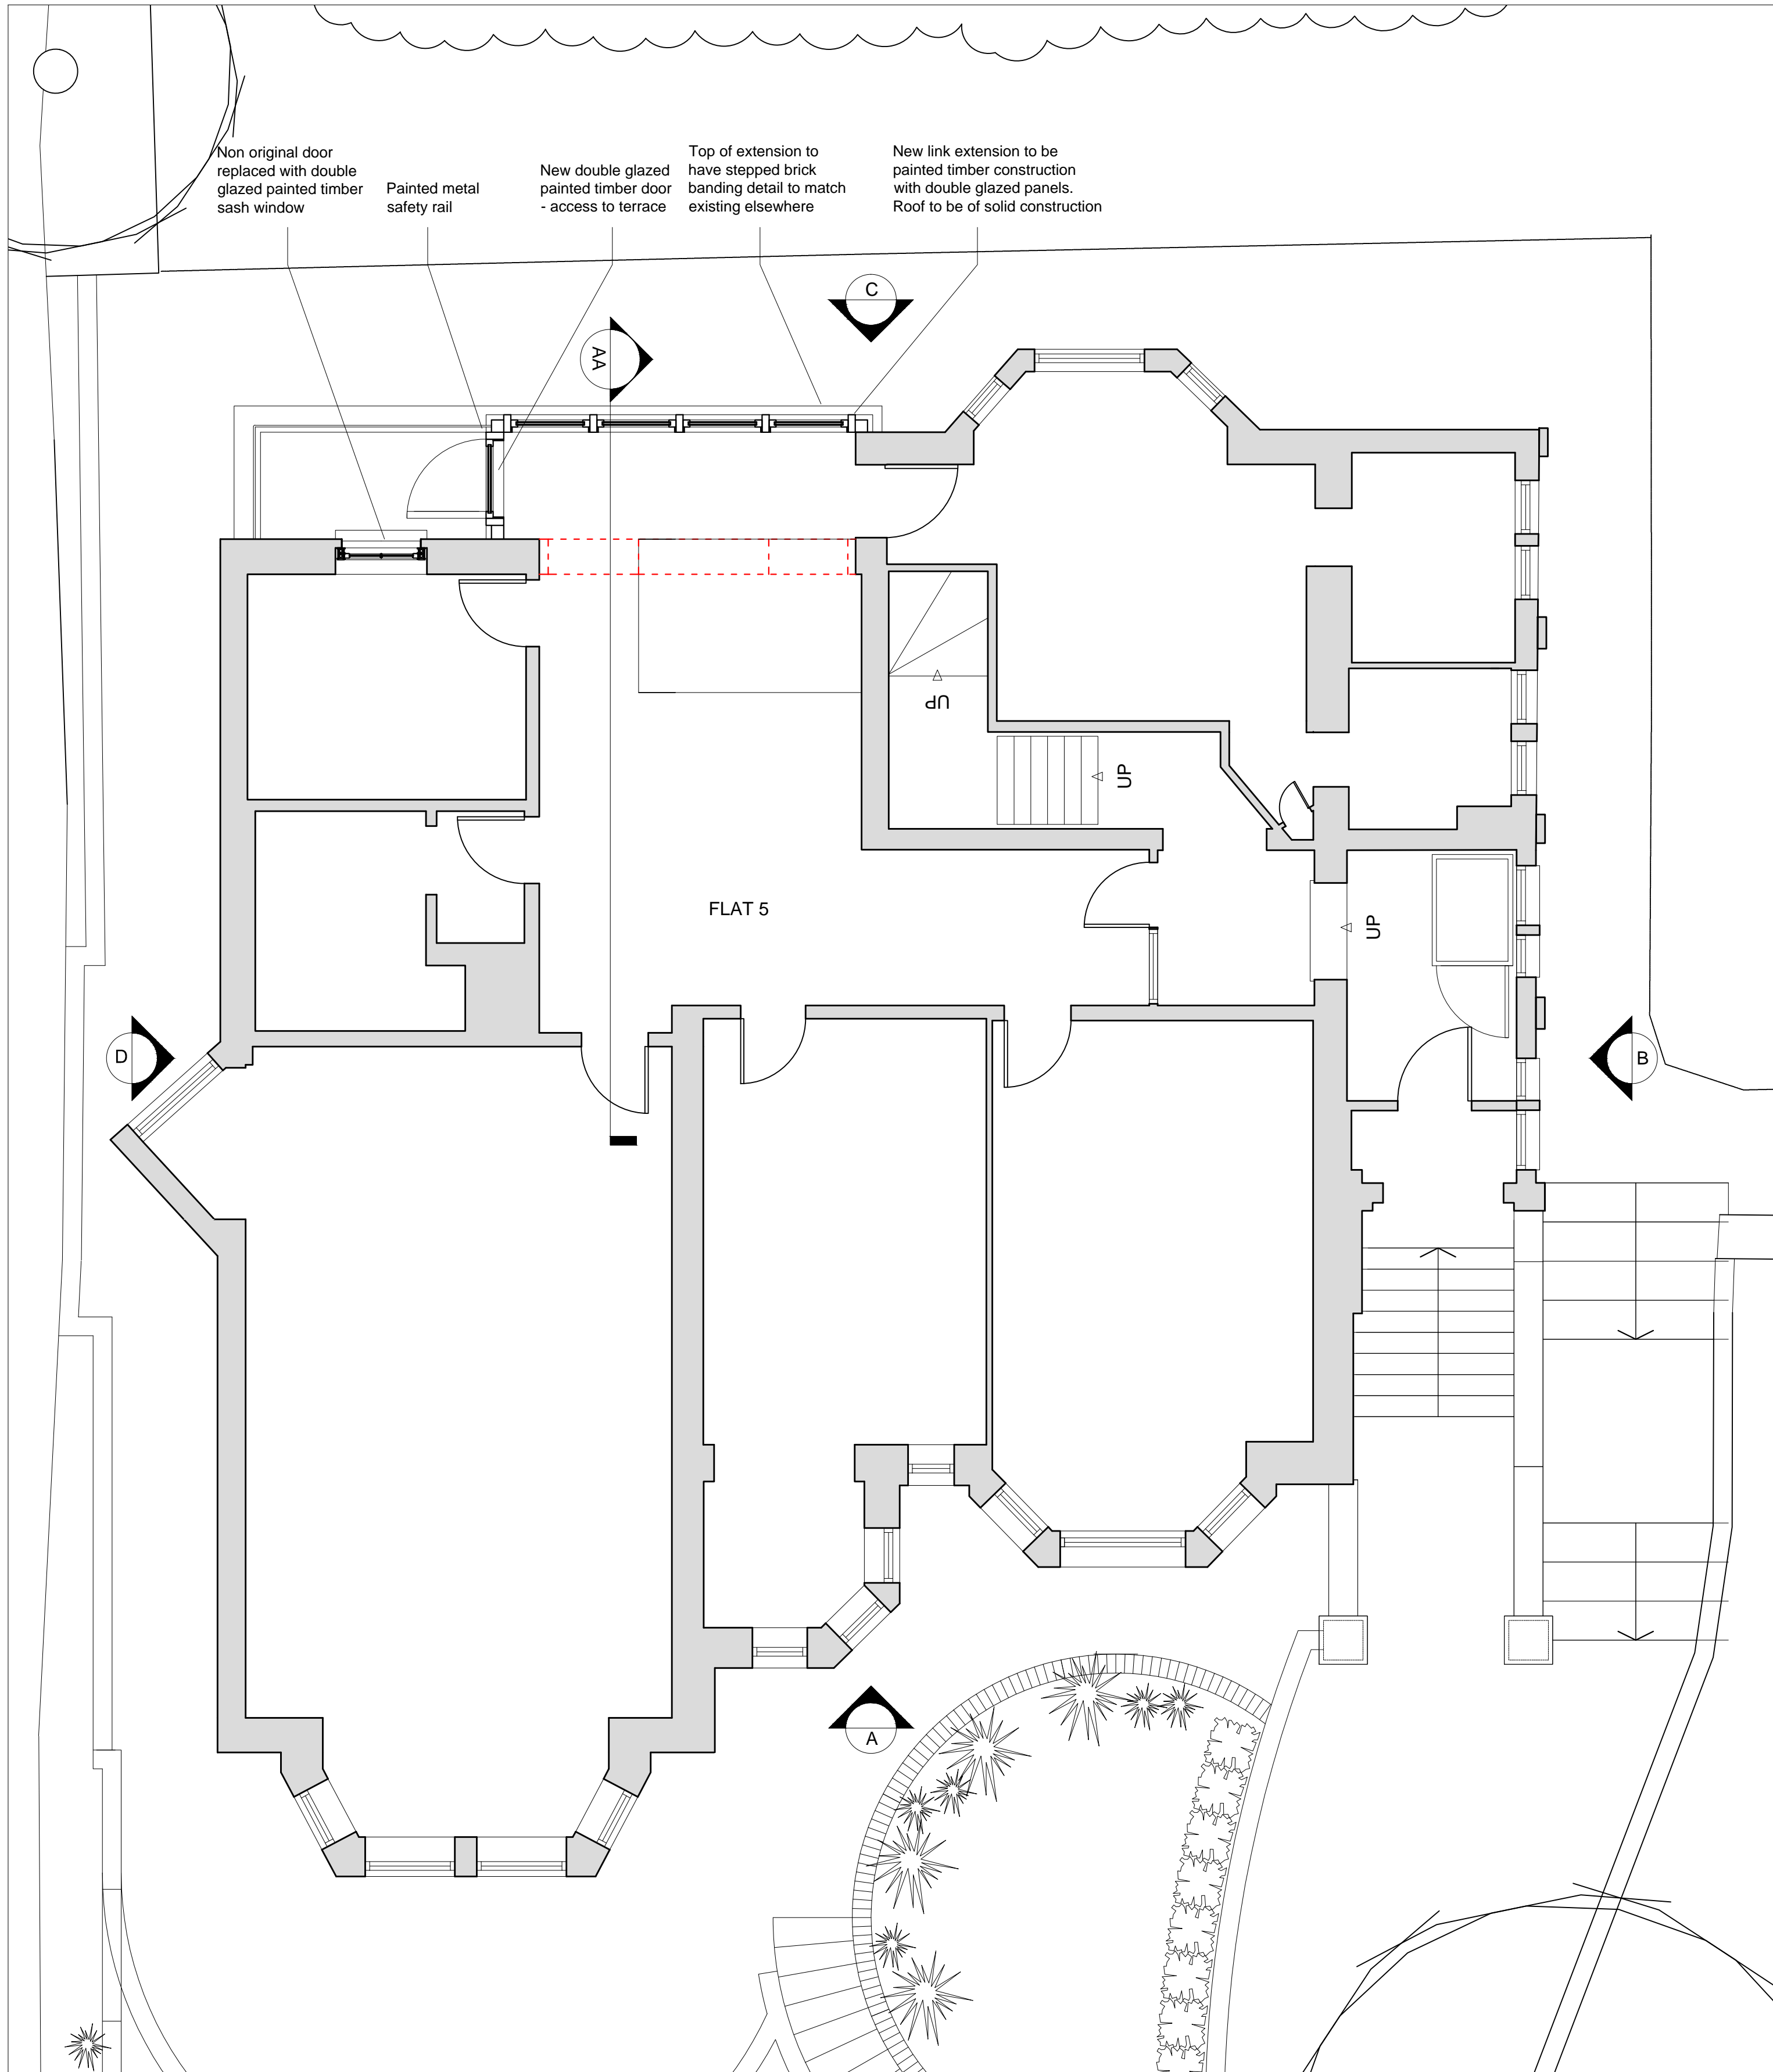

PROPOSED RAISED GROUND FLOOR PLAN

NOTES:

THIS DRAWING IS THE PROPERTY OF DEVILFISH DESIGN LIMITED. DO NOT SCALE FROM THIS DRAWING. USE FIGURED DIMENSIONS ONLY. ALL DIMENSIONS ARE IN MM. IF IN DOUBT... ASK

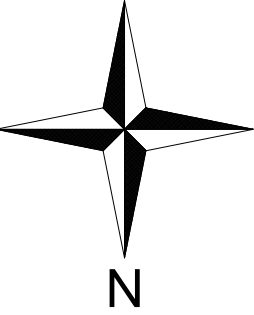

34 NETHERHALL GARDENS NW3 5TP

DRAWING: EXISTING AND PROPOSED UPPER GROUND FLOOR PLAN

DATE: 05.12.14
DRAWING No: D007.51

SCALE: 1:50 @ A1
REV: A

devilfish design limited

Canada House, 272 Field End Road
Middlesex HA4 9NA

office/fax no. 0208 426 2278
mobile no. 07971 761487

peter@devilfishdesign.co.uk
krysia@devilfishdesign.co.uk