



Wall C - scale 1:25@A1; 1:50@A3


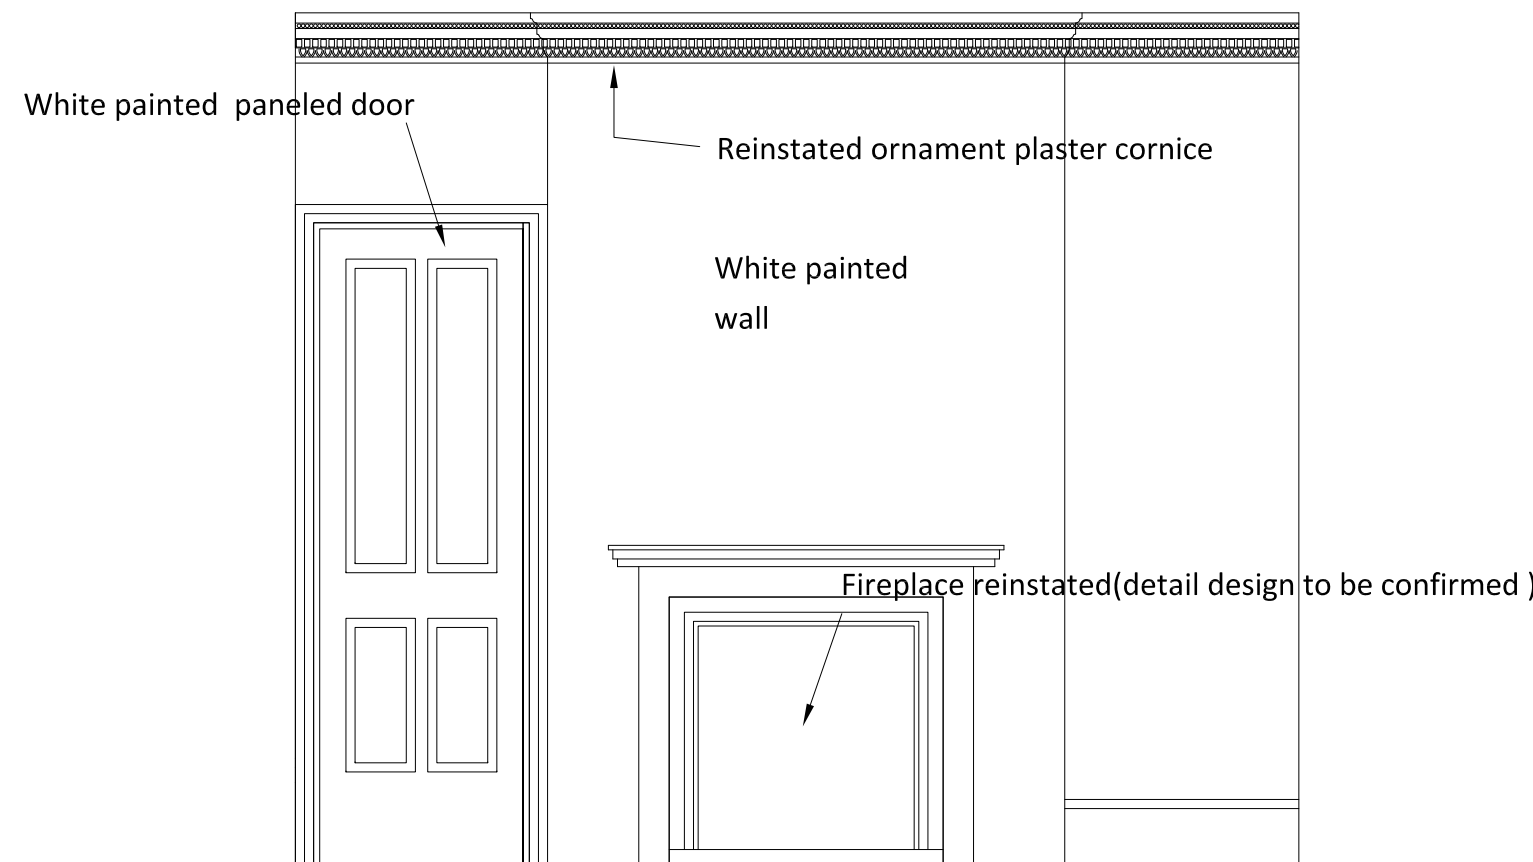


Wall E - scale 1:25@A1; 1:50@A3

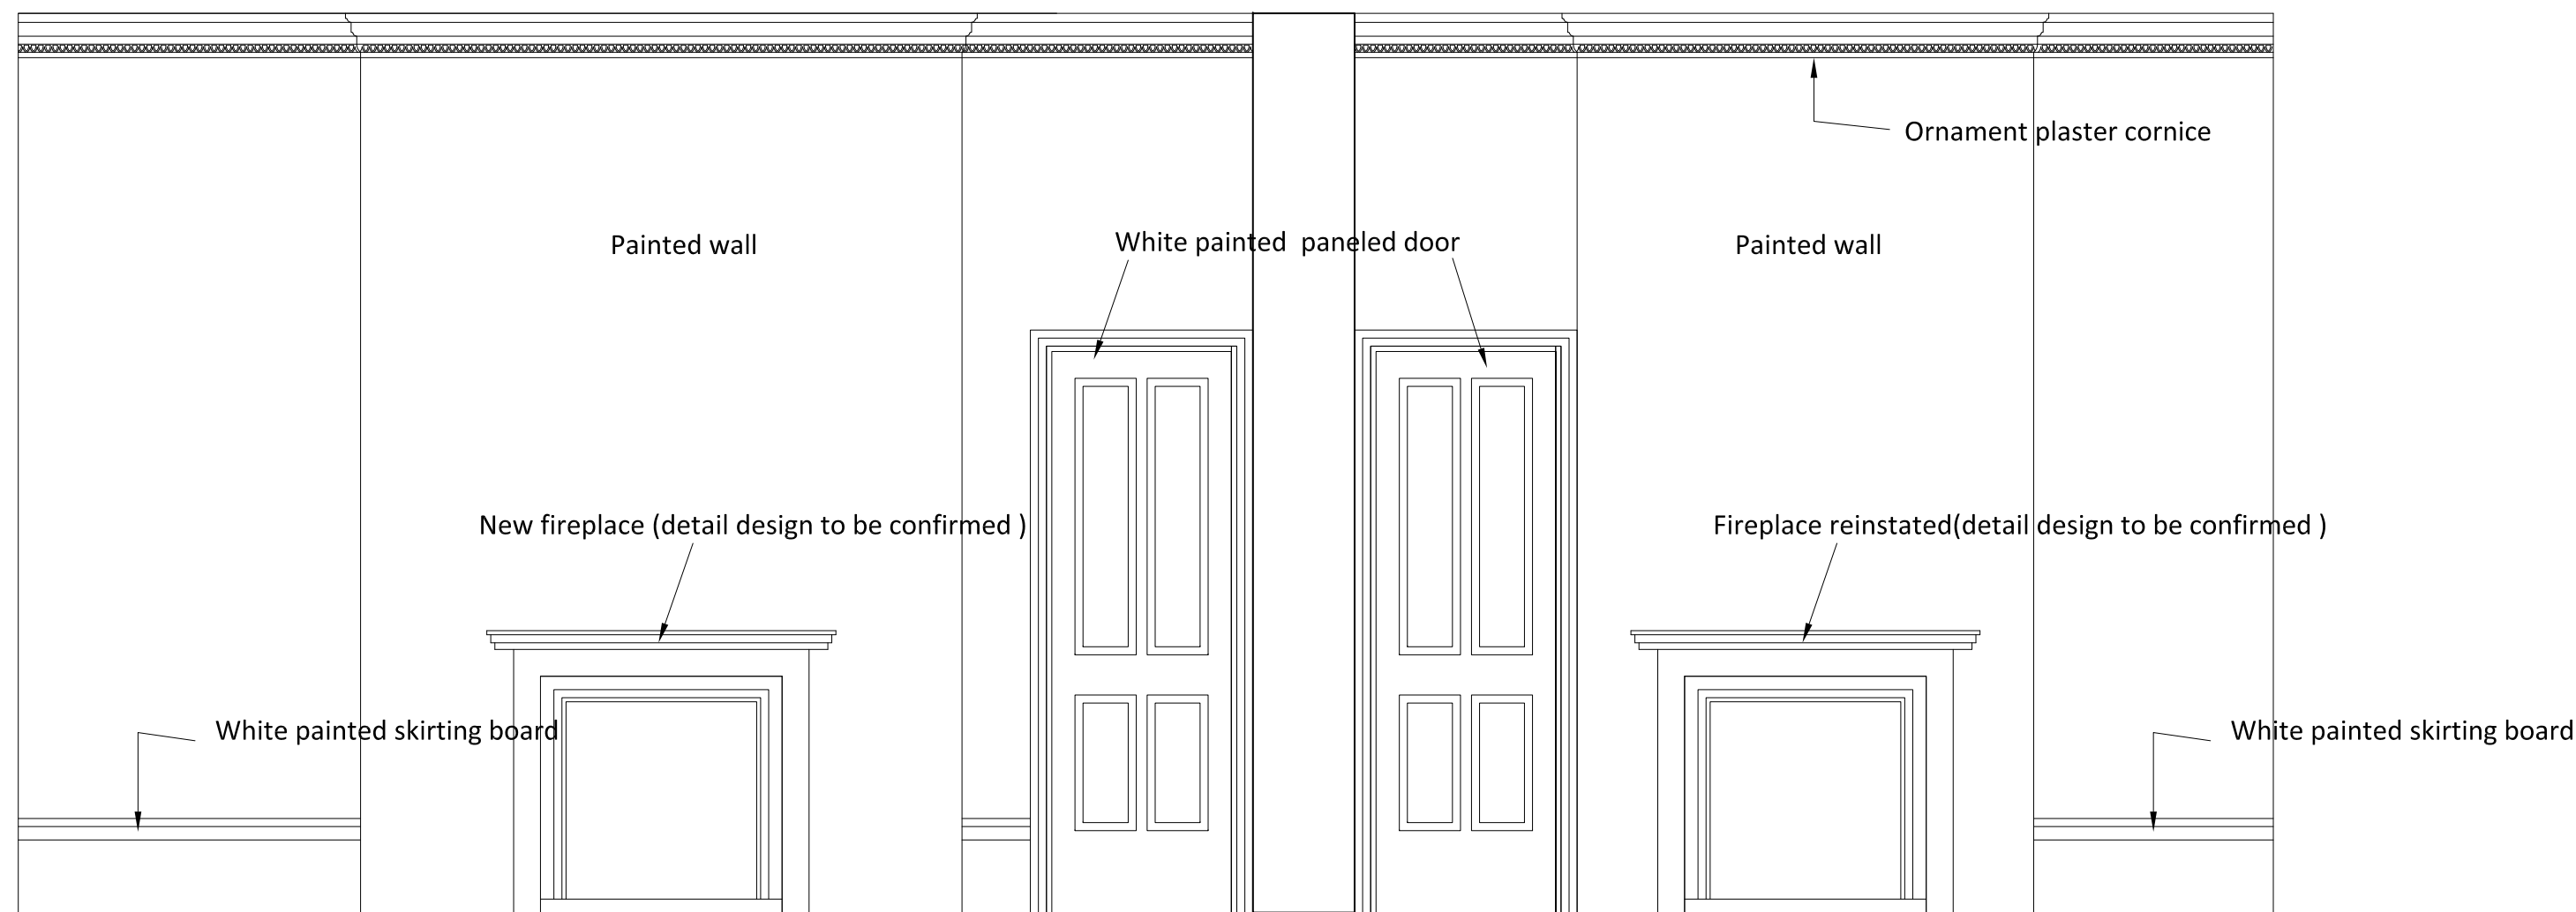

Lower Ground Floor Plan

Key - scale 1:100@A1; 1:200@A3

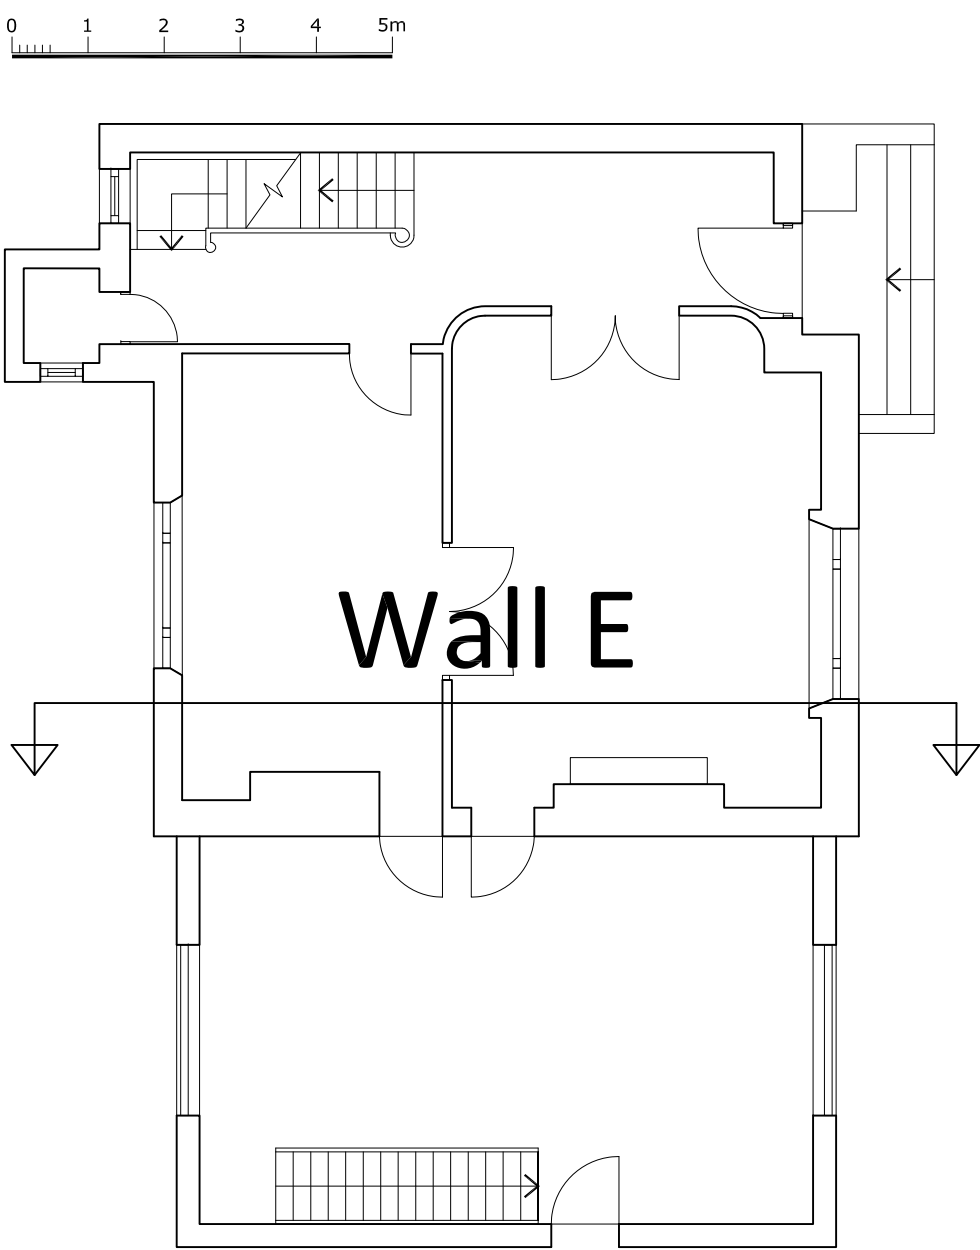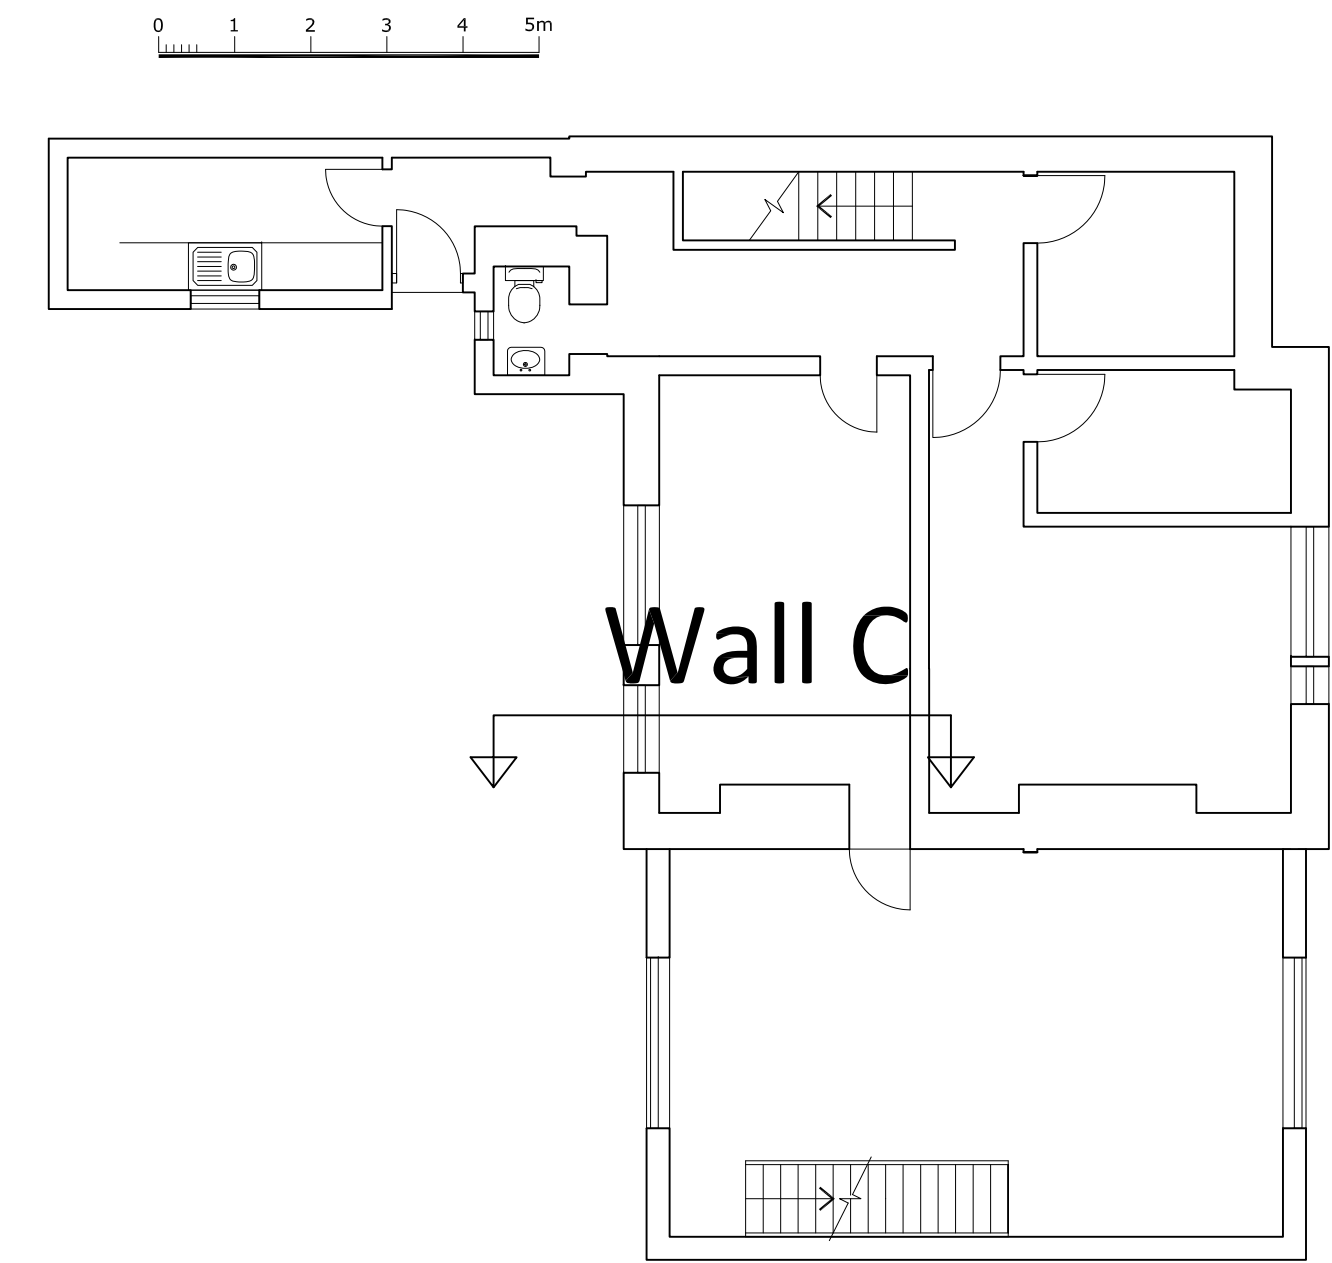

Ground Floor Plan

Key - scale 1:100@A1; 1:200@A3

Internal wall elevations - Existing and Proposed - Lower Ground and Ground Floor

HARRISON
VARMA



Harrison Varma House, 98 Great North Road,
East Finchley, London, N2 0NL
Tel: +44 (0)20 8883 6600
Fax: +44 (0)20 8444 6300
Email: info@harrisonvarma.co.uk
www.harrisonvarma.co.uk

ad design concepts		planning - architecture - interiors
Project	11 Prince Albert Road, London NW1	
Drawing Title:	Internal walls elevations - Lower Ground and Ground Floor - Walls C and E	
Drawing Number:	53-604	
Revision:	-	
Date:	April 2014	
Scale:	as shown	
AD Design Concepts Ltd - 25 Grafton Gardens, London NW2 1JH - www.addconcepts.co.uk - tel. 02082090343 - fax. 02084351424 - e-mail: info@addconcepts.co.uk		