




1 REAR ELEVATION : EXISTING
Scale 1:50

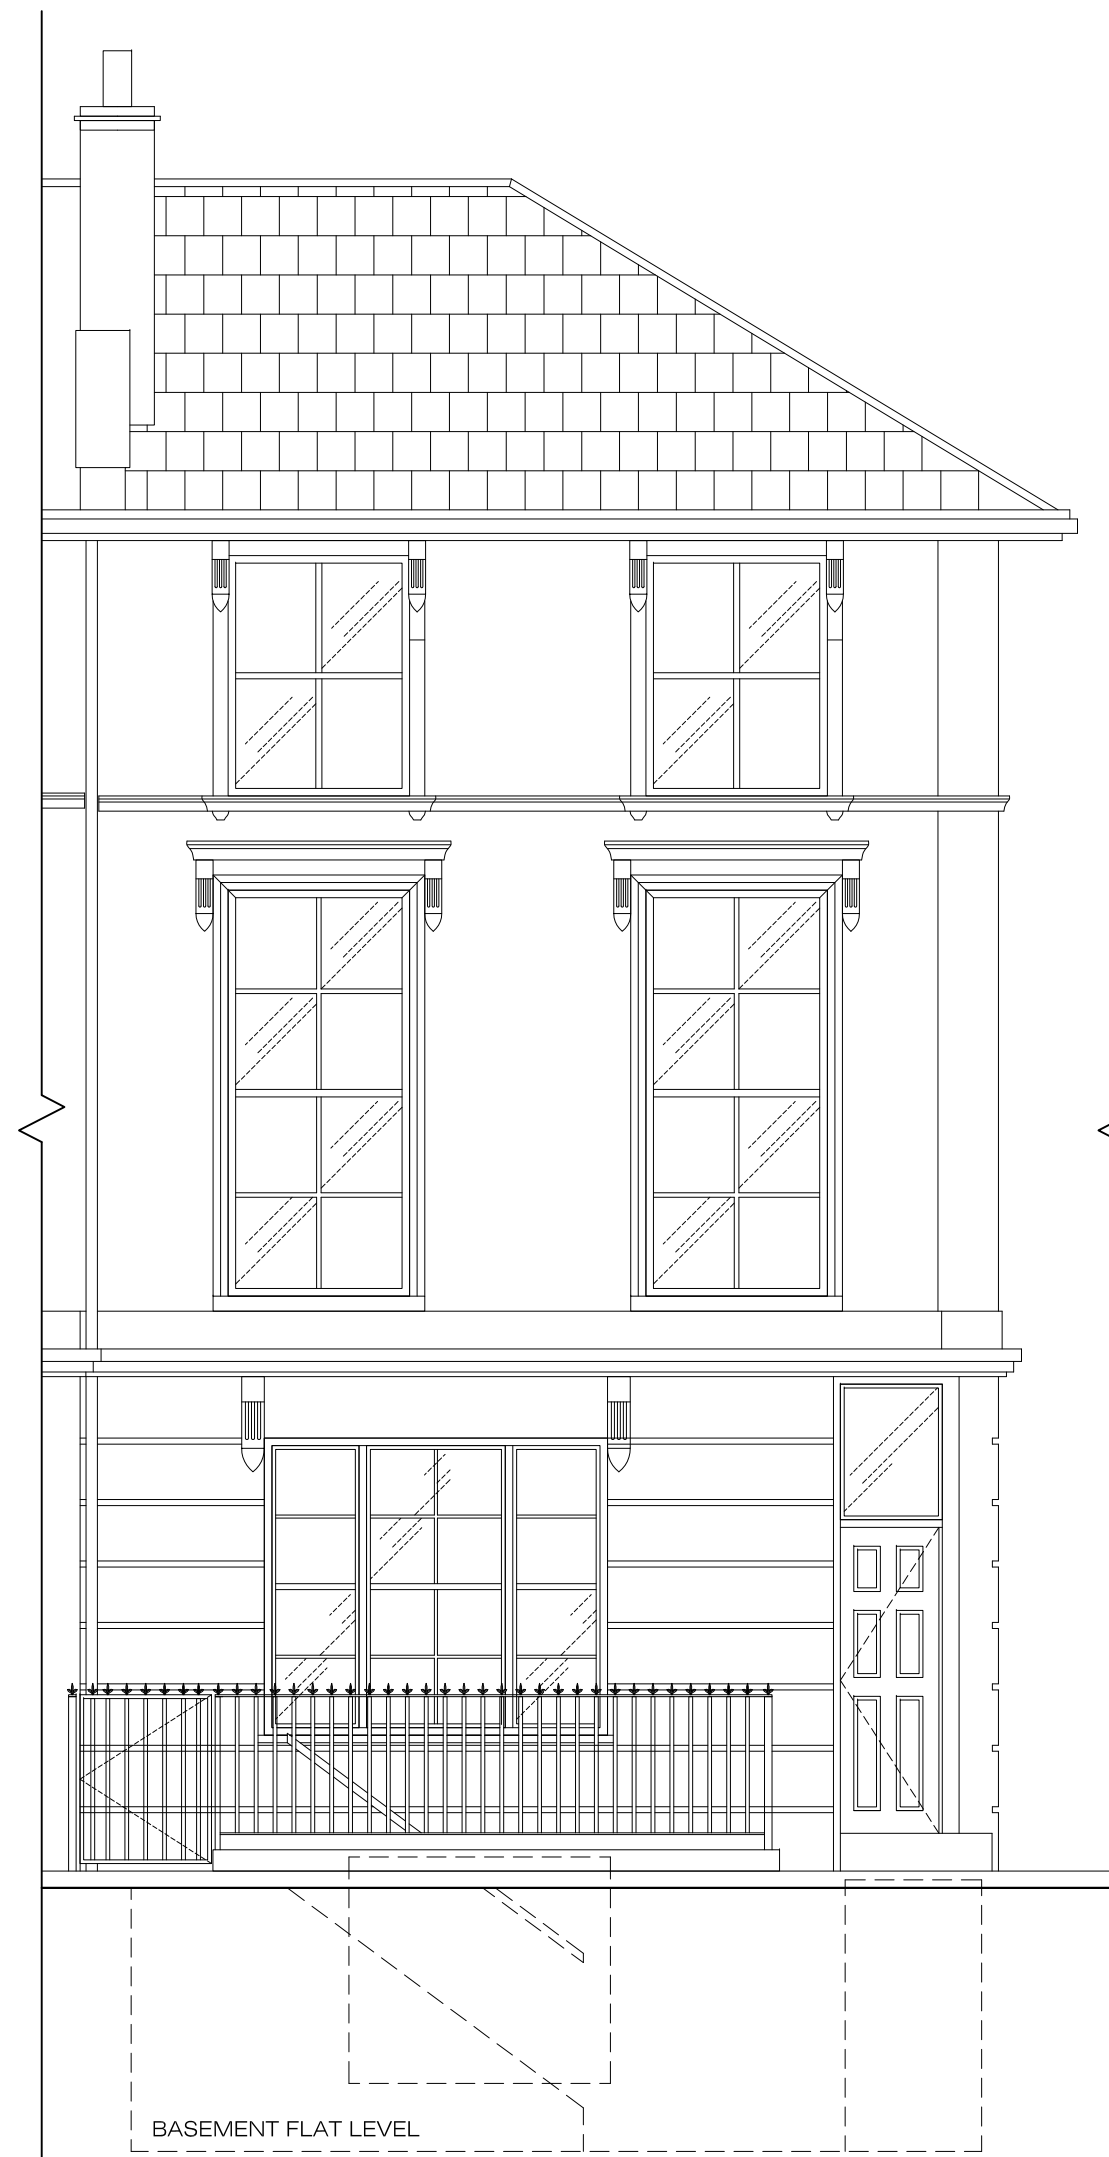

2 CHALCOT ROAD ELEVATION : EXISTING
Scale 1:50



3 EDIS STREET ELEVATION : EXISTING
Scale 1:50

Do not scale off this drawing.
Work from the indicated dimensions only.
All site dimensions to be verified by Contractor and any discrepancies reported back to designer.
All fixings to be concealed unless otherwise noted.
All dimensions in millimetres unless otherwise noted.
Structural stability of all items to be confirmed by contractor, drawings represent design intent only.
All work to conform to British Standards and any required planning regulations.
All designs subject to copyright.
Refer to structural engineer's drawings for structural information.

DRAWING NUMBERING
JOB NUMBER
00 - Floor Level: B1-Basement Level 1, 00-Ground Floor, 01-First Floor, 02-Second Floor, etc).
01 - Area
01 - Drawing Type
01-GENERAL ARRANGEMENT PLAN, 02-RCP PLAN
03-FLOOR FINISHES, 04-ELEVATIONS,
05-JOINERY/DETAILS
01 - Sheet #.
1000-00-01-01-01

A	10/12/14	REVISED: BASEMENT FLAT REAR STRUCTURAL OPENING PROPOSED WIDER COMPLETE WITH SINGLE SET BI-FOLD DOORS	NC
/	8/12/14	FIRST ISSUE : ISSUED FOR PLANNING	NC
NO	DATE	DESCRIPTION	BY
REVISIONS			

DESIGN **CansfieldDesign**
architectural interiors+exteriors
manger house
62a highgate high street
london
N6 5HX
t : 0797 33 66 658
www.cansfielddesign.com

CLIENT
Chris Savva

PROJECT
31 Edis Street
London
NW1 8LE

DRAWING TITLE
exterior elevations : existing

SCALE@A1 1:50	DATE dec 2014	DRAWN nc	CHECK
------------------	------------------	-------------	-------

JOB No. 1009	DRAWING No. 1009-EX-EL-04-01	REV. A
-----------------	---------------------------------	-----------