


NEW OPENING  
FORMED AT  
GROUND LEVEL

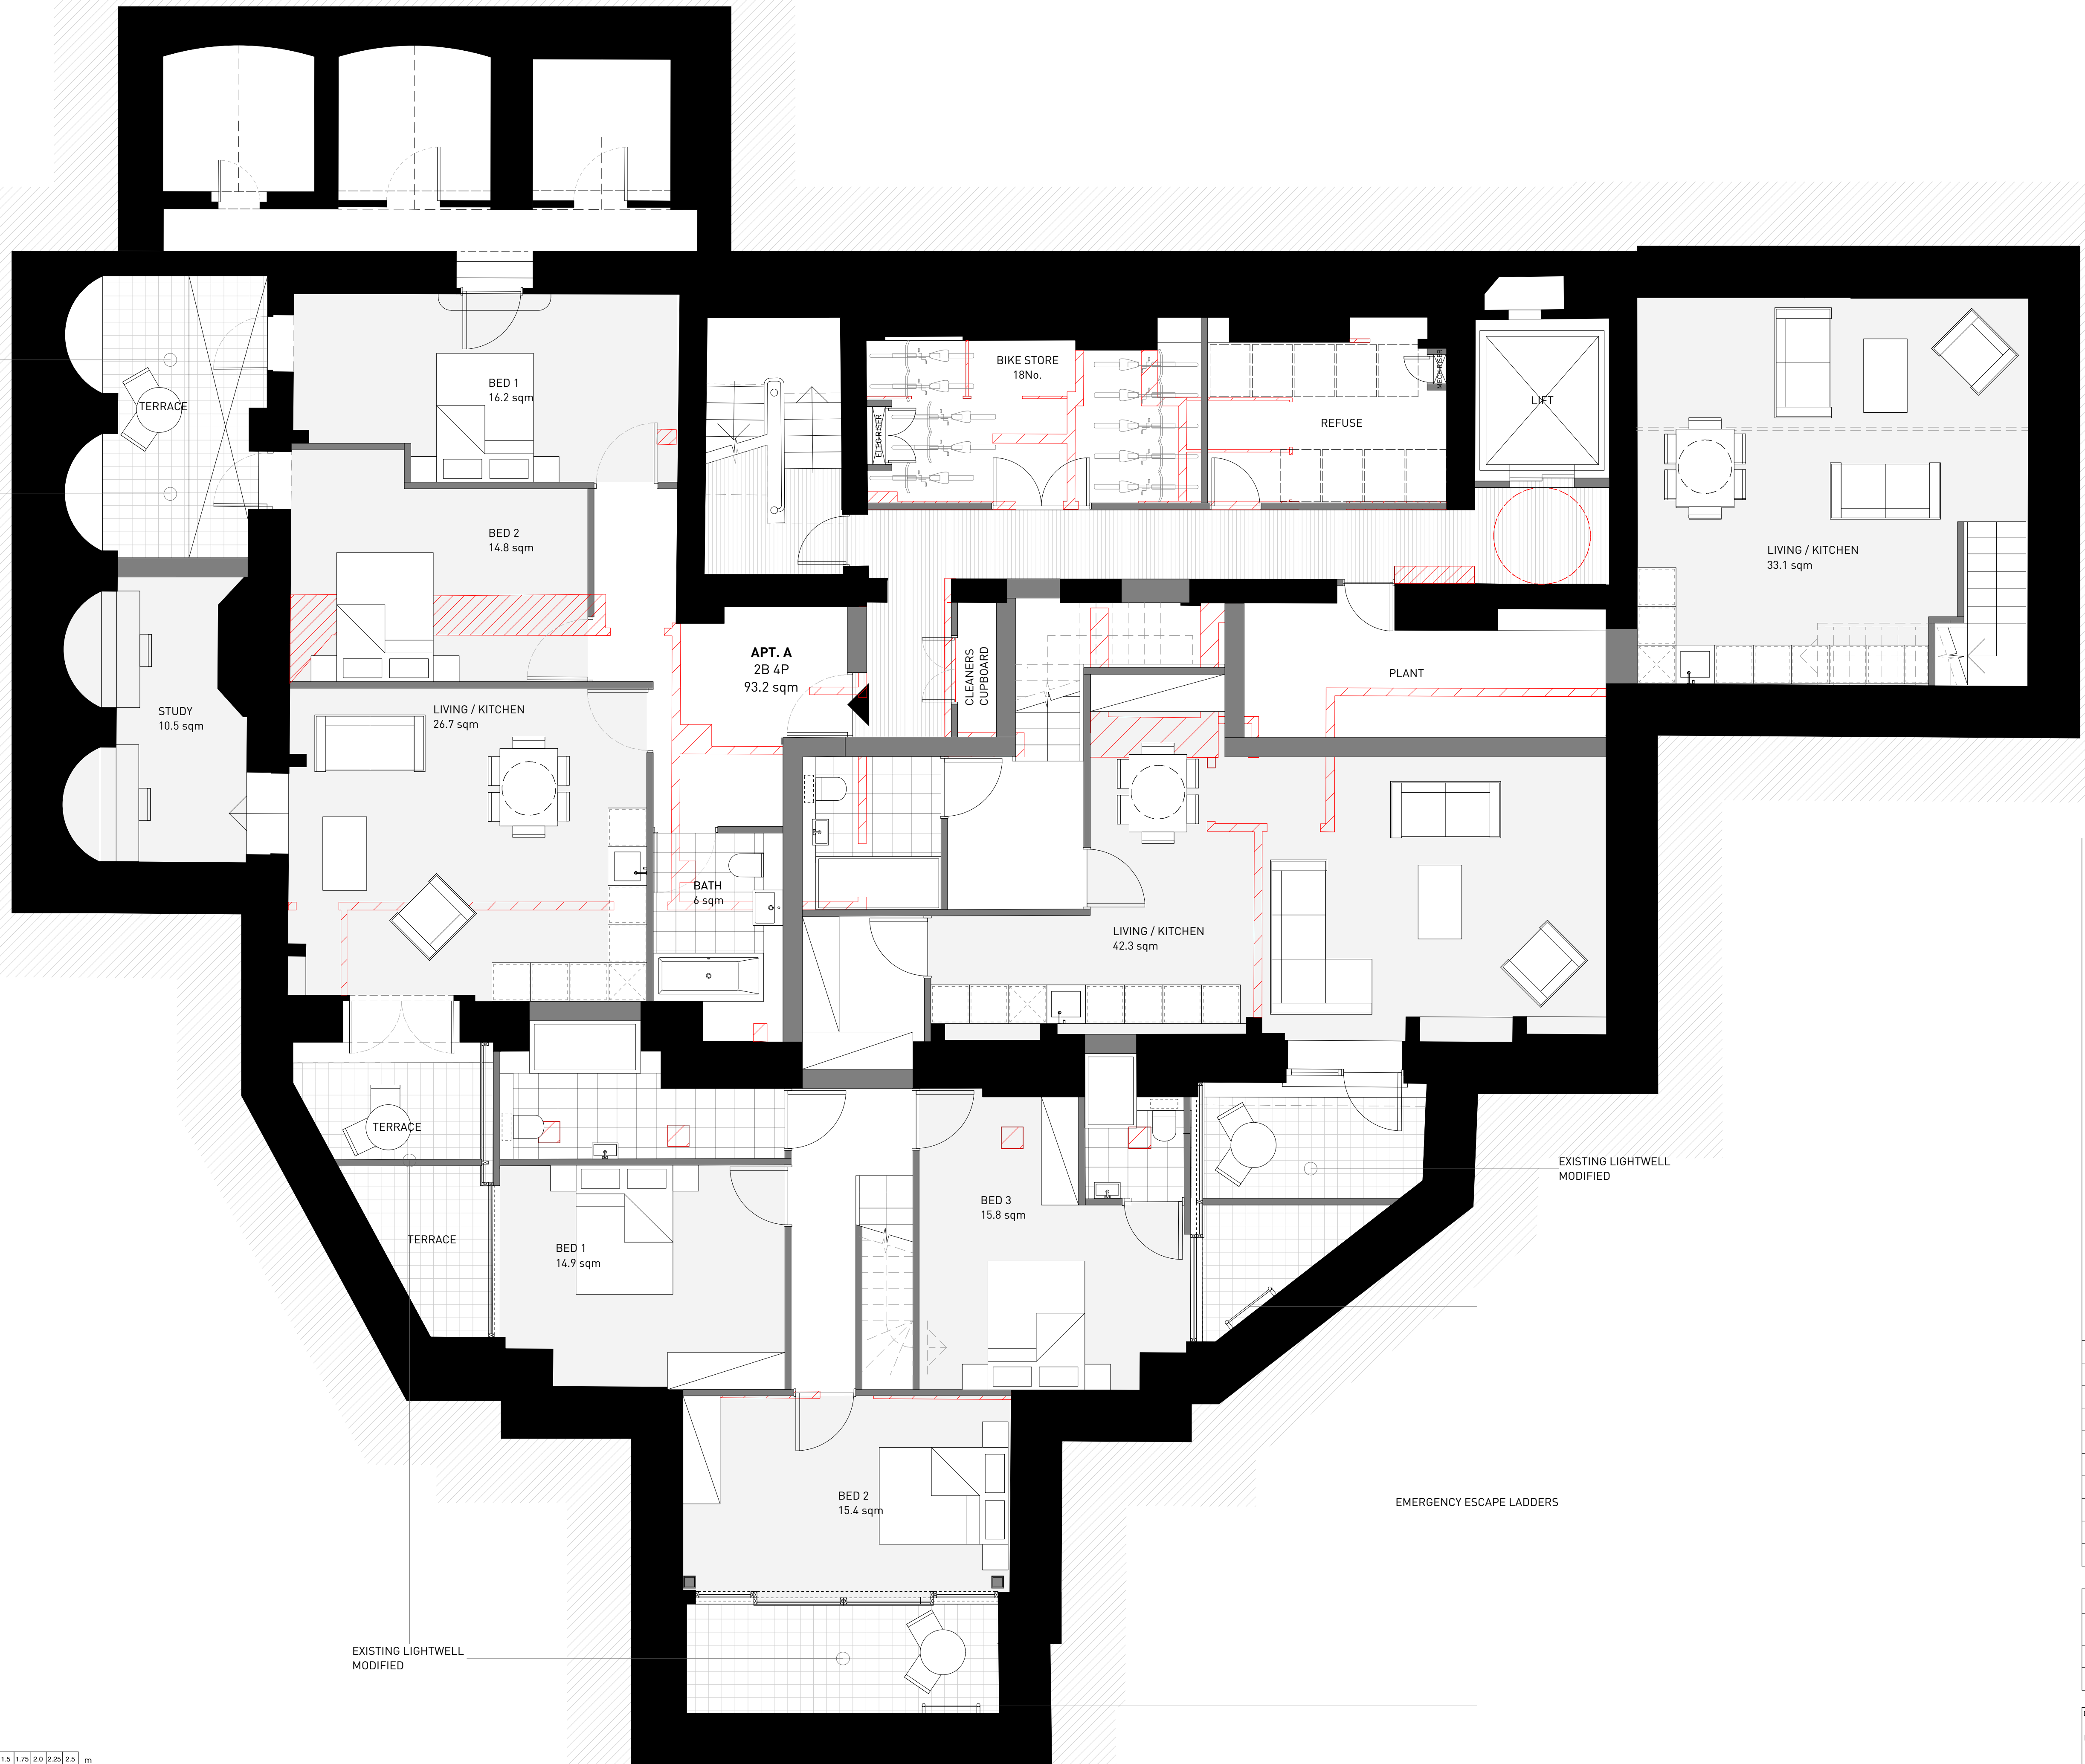

## CLARIDGEARCHITECTS

T +44 (0)20 8969 9223 F +44 (0)20 8969 9224  
W info@claridgearchitects.com

6 LONSDALE RD  
LONDON NW6 6RD

FOR English Rose Estates

This drawing is the property of Claridge Architects Ltd. Copyright is reserved & this drawing is issued on the condition that it is not copied, reproduced, retained or disclosed to any unauthorised person, either wholly or in part, without our consent. Do not scale from this drawing, check all dimensions on site.



|     |          |                                   |
|-----|----------|-----------------------------------|
| -   | -        | -                                 |
| -   | -        | -                                 |
| D   | 09.12.14 | Adjuments following consultations |
| C   | 13.08.14 | -                                 |
| B   | 28.05.14 | Additional survey info            |
| A   | 13.05.14 | Revised Arrangements              |
| REV | DATE     | NOTES                             |

|         |                 |         |     |
|---------|-----------------|---------|-----|
| PROJECT | 22 Tower Street |         |     |
| TITLE   | Basement Plan   |         |     |
| STATUS  | Planning        |         |     |
| DRAWN   | DS              | CHECKED | AJD |

|          |              |             |             |          |
|----------|--------------|-------------|-------------|----------|
| DATE     | SCALE        | PROJECT NO. | DRAWING NO. | REVISION |
| 09.12.14 | 1:50<br>@ A1 | 14011       | GA.00       | D        |

100 75 50 25 5  
0.25 0.5 0.75 1.0 1.25 1.5 1.75 2.0 2.25 2.5 m



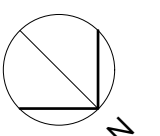 

**CLARIDGEARCHITECTS**

T +44 (0)20 8969 9223 F +44 (0)20 8969 9224  
W info@claridgearchitects.com  
6 LONSDALE RD  
LONDON NW6 6RD

FOR **English Rose Estates**



This drawing is the property of Claridge Architects Ltd. Copyright is reserved & this drawing is issued on the condition that it is not copied, reproduced, retained or disclosed to any unauthorised person, either wholly or in part, without our consent. Do not scale from this drawing, check all dimensions on site.

|     |          |                                     |
|-----|----------|-------------------------------------|
| -   | -        | -                                   |
| -   | -        | -                                   |
| -   | 09.12.14 | Adjustments following consultations |
| B   | 13.08.14 | -                                   |
| A   | 13.05.14 | Revised Arrangements                |
| REV | DATE     | NOTES                               |

|         |                   |         |     |
|---------|-------------------|---------|-----|
| PROJECT | 22 Tower Street   |         |     |
| TITLE   | Ground Floor Plan |         |     |
| STATUS  | Planning          |         |     |
| DRAWN   | DS                | CHECKED | AJD |

|          |              |             |             |          |
|----------|--------------|-------------|-------------|----------|
| DATE     | SCALE        | PROJECT NO. | DRAWING NO. | REVISION |
| 09.12.14 | 1:50<br>@ A1 | 14011       | GA.01       | C        |



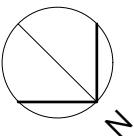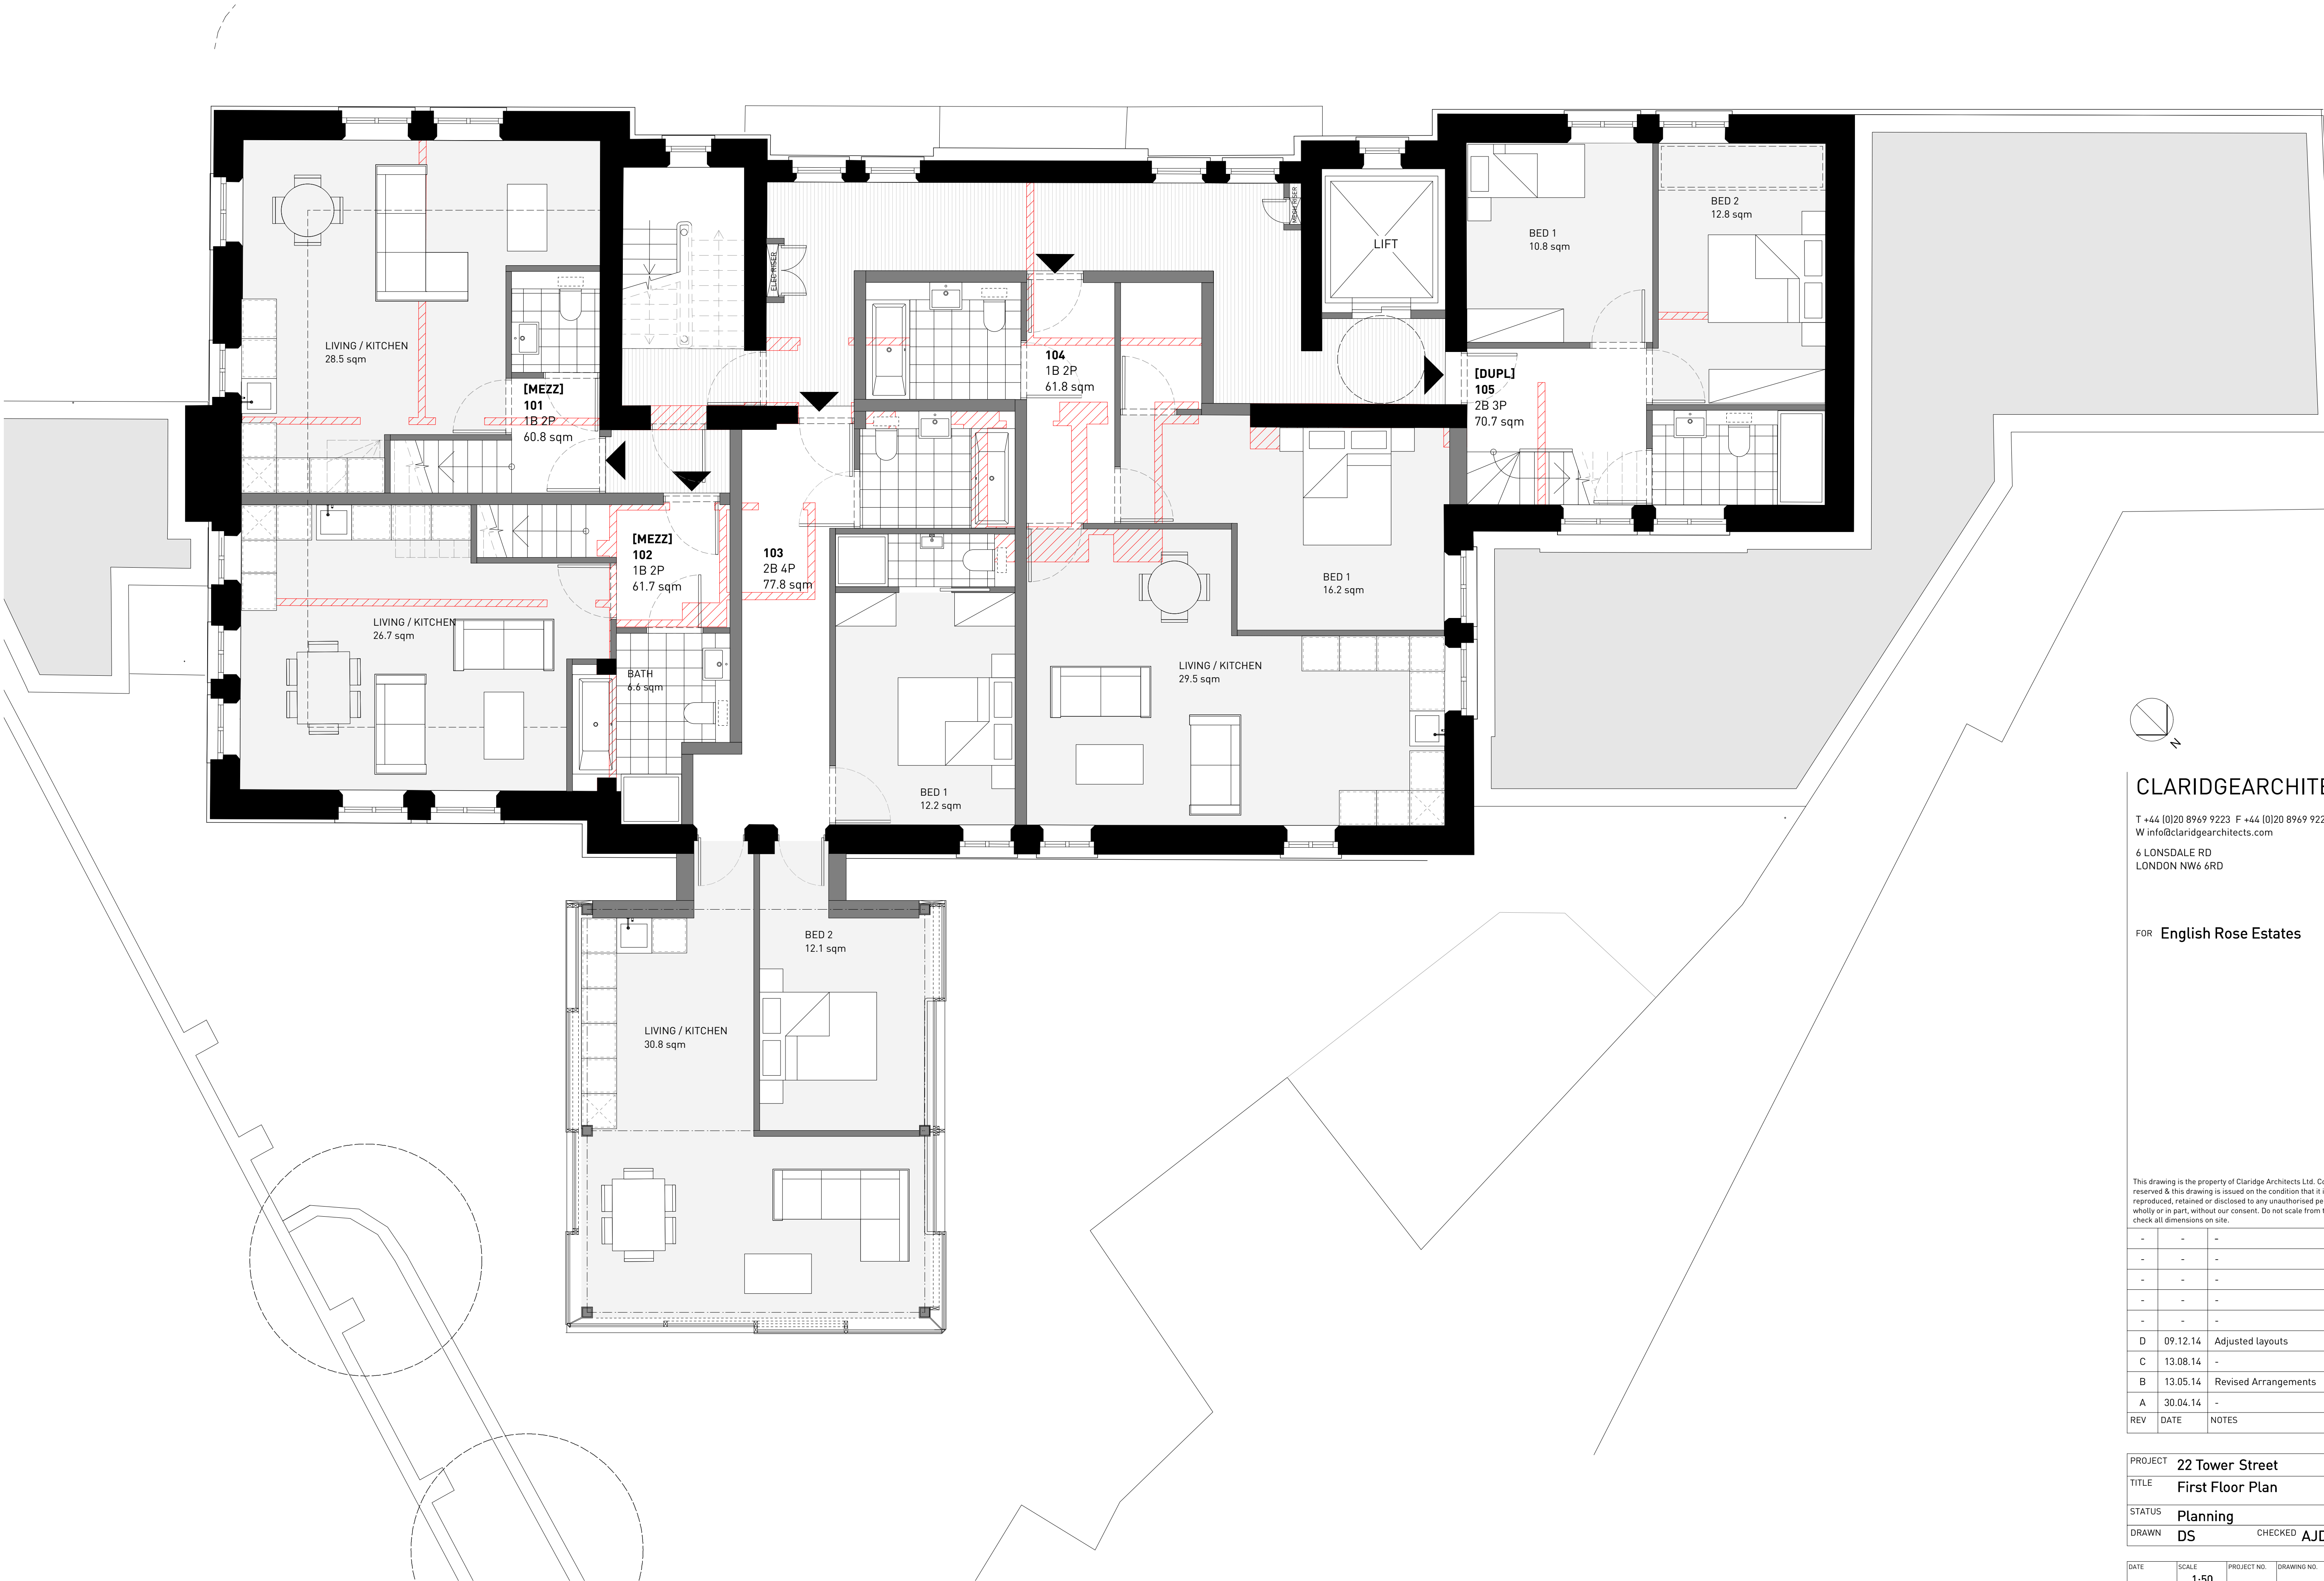

CLARIDGEARCHITECTS

T +44 (0)20 8969 9223 F +44 (0)20 8969 9224  
W info@claridgearchitects.com  
6 LONSDALE RD  
LONDON NW6 6RD

FOR **English Rose Estates**



This drawing is the property of Claridge Architects Ltd. Copyright is reserved & this drawing is issued on the condition that it is not copied, reproduced, retained or disclosed to any unauthorised person, either wholly or in part, without our consent. Do not scale from this drawing, check all dimensions on site.

|     |          |                      |
|-----|----------|----------------------|
| -   | -        | -                    |
| -   | -        | -                    |
| D   | 09.12.14 | Adjusted layouts     |
| C   | 13.08.14 | -                    |
| B   | 13.05.14 | Revised Arrangements |
| A   | 30.04.14 | -                    |
| REV | DATE     | NOTES                |

|         |                  |         |     |
|---------|------------------|---------|-----|
| PROJECT | 22 Tower Street  |         |     |
| TITLE   | First Floor Plan |         |     |
| STATUS  | Planning         |         |     |
| DRAWN   | DS               | CHECKED | AJD |

|          |              |             |             |          |
|----------|--------------|-------------|-------------|----------|
| DATE     | SCALE        | PROJECT NO. | DRAWING NO. | REVISION |
| 09.12.14 | 1:50<br>@ A1 | 14011       | GA.02       | D        |



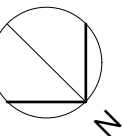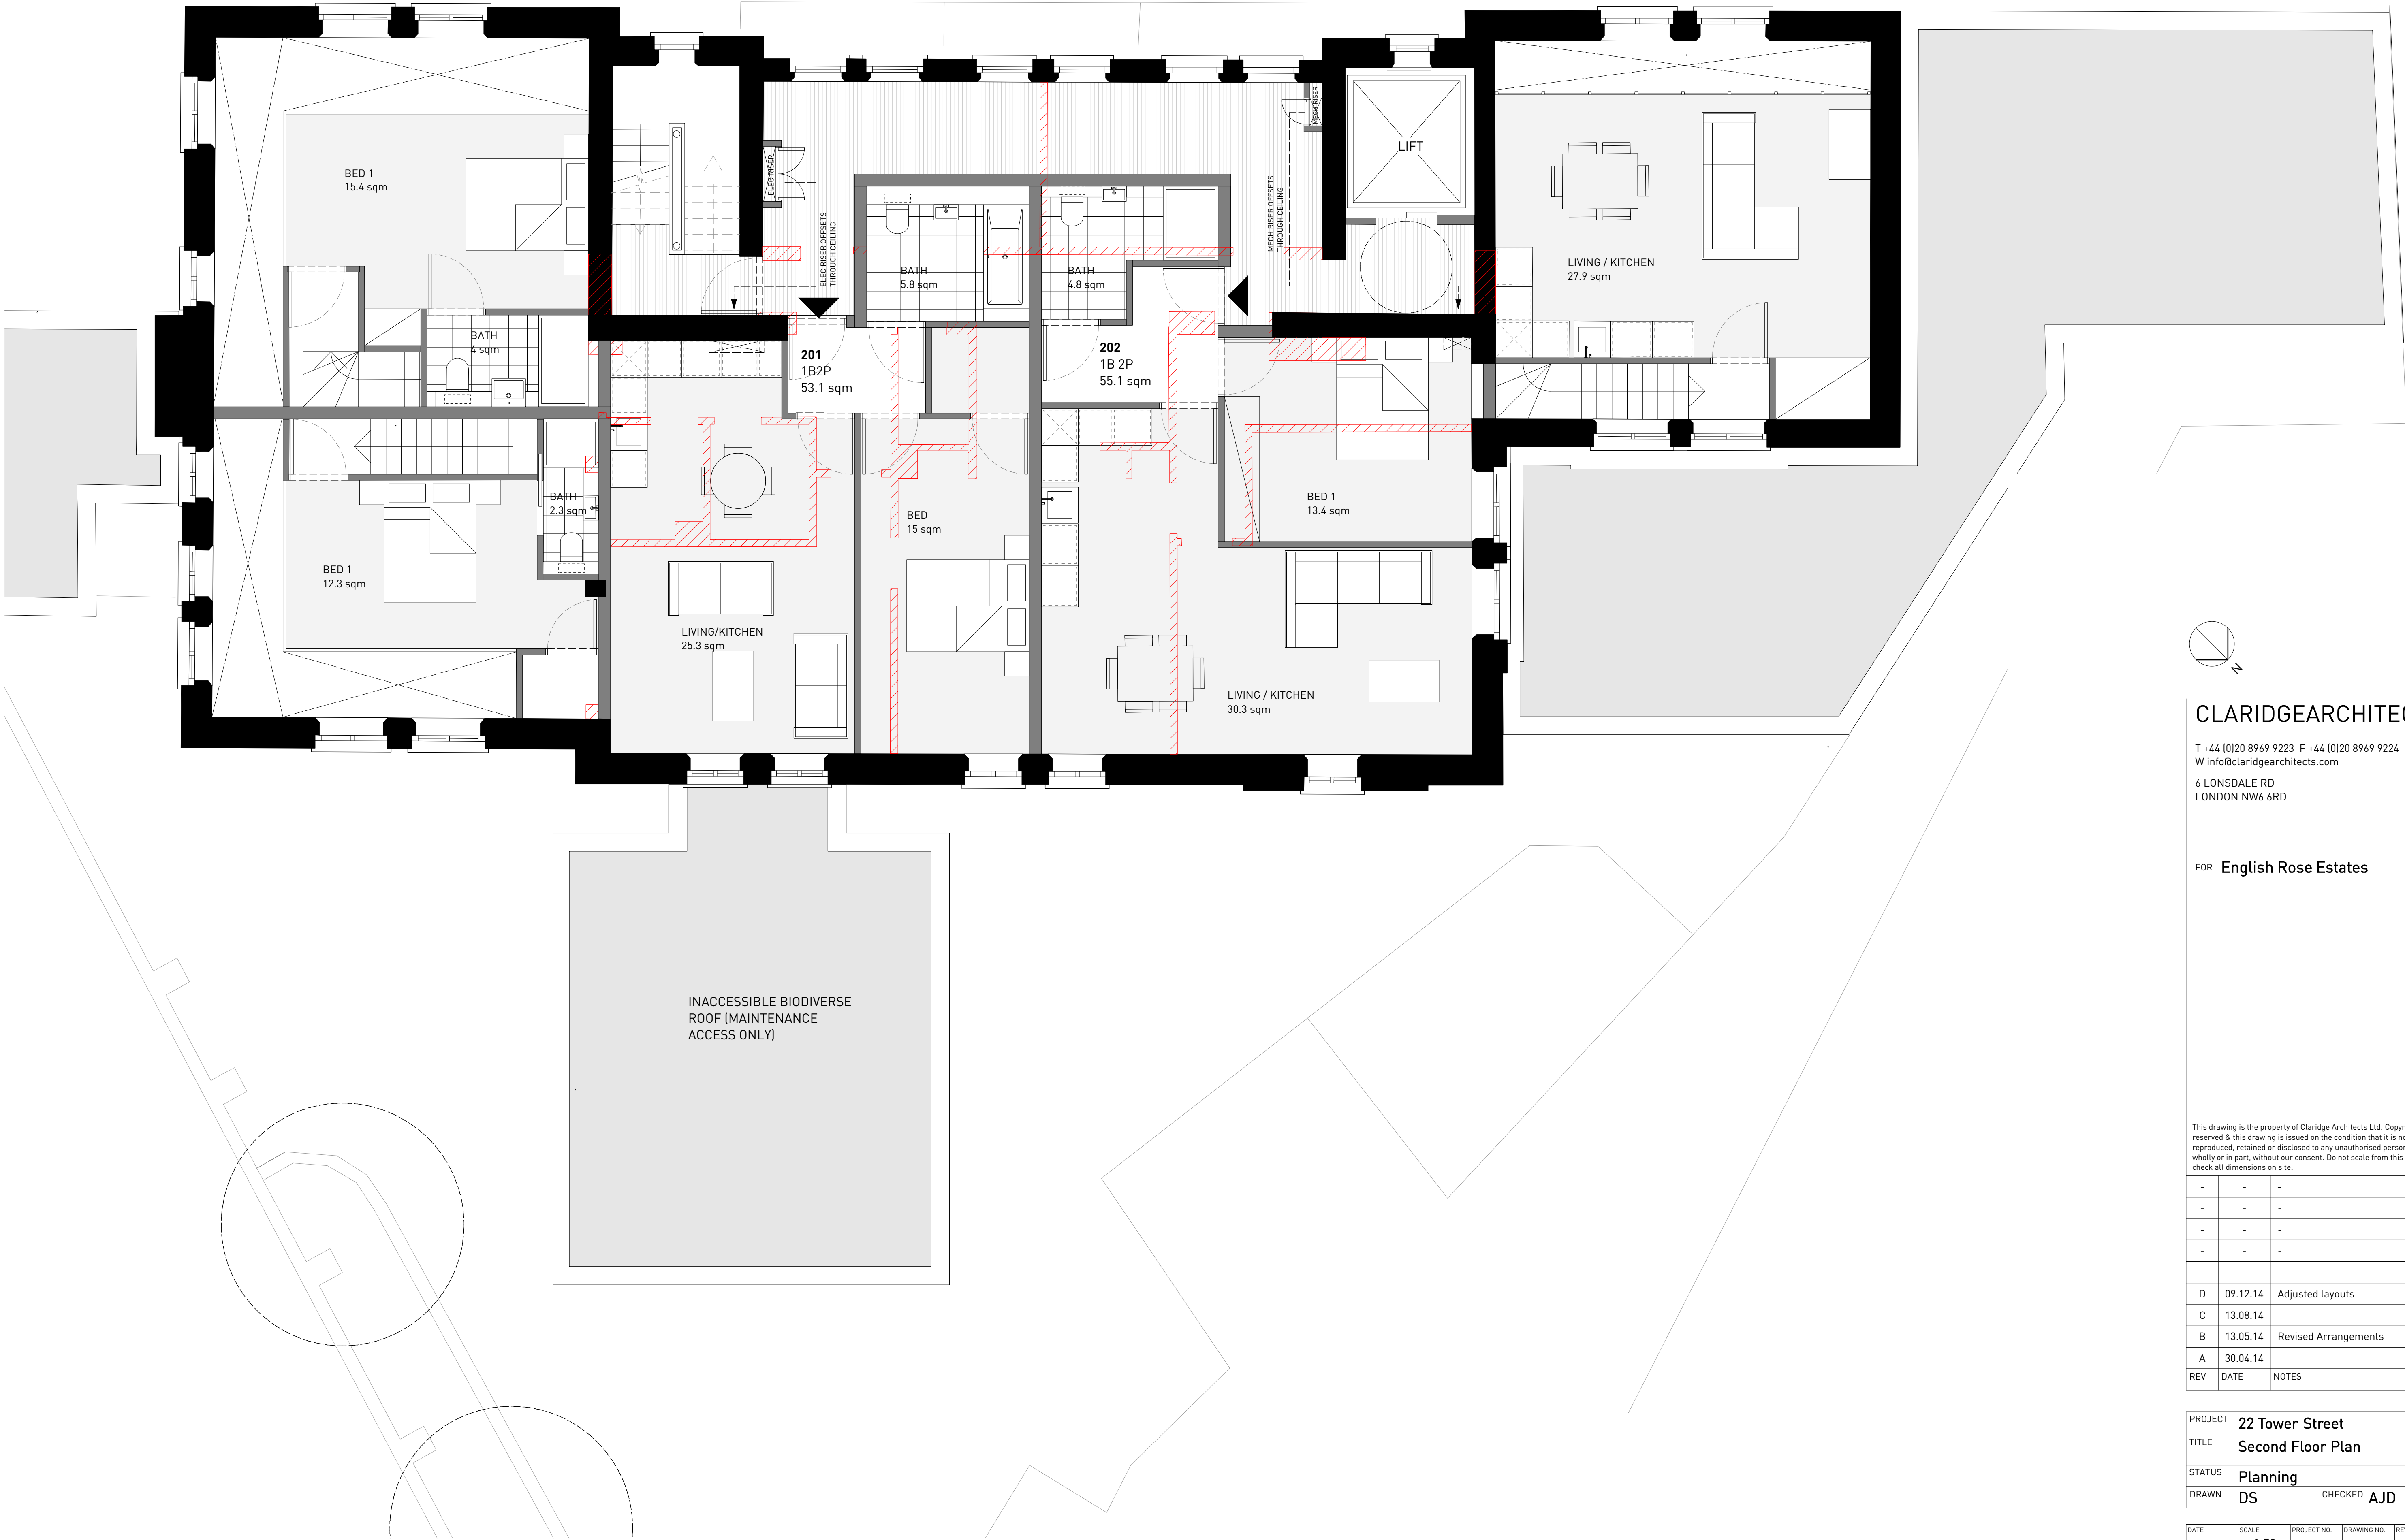

CLARIDGEARCHITECTS

T +44 (0)20 8969 9223 F +44 (0)20 8969 9224  
W info@claridgearchitects.com  
6 LONSDALE RD  
LONDON NW6 6RD

FOR English Rose Estates


This drawing is the property of Claridge Architects Ltd. Copyright is reserved & this drawing is issued on the condition that it is not copied, reproduced, retained or disclosed to any unauthorised person, either wholly or in part, without our consent. Do not scale from this drawing, check all dimensions on site.

|     |          |                      |
|-----|----------|----------------------|
| -   | -        | -                    |
| -   | -        | -                    |
| D   | 09.12.14 | Adjusted layouts     |
| C   | 13.08.14 | -                    |
| B   | 13.05.14 | Revised Arrangements |
| A   | 30.04.14 | -                    |
| REV | DATE     | NOTES                |

|         |                   |         |     |
|---------|-------------------|---------|-----|
| PROJECT | 22 Tower Street   |         |     |
| TITLE   | Second Floor Plan |         |     |
| STATUS  | Planning          |         |     |
| DRAWN   | DS                | CHECKED | AJD |

|          |              |             |             |          |
|----------|--------------|-------------|-------------|----------|
| DATE     | SCALE        | PROJECT NO. | DRAWING NO. | REVISION |
| 09.12.14 | 1:50<br>@ A1 | 14011       | GA.03       | D        |



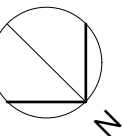

CLARIDGEARCHITECTS

T +44 (0)20 8969 9223 F +44 (0)20 8969 9224  
W info@claridgearchitects.com  
6 LONSDALE RD  
LONDON NW6 6RD

FOR English Rose Estates



This drawing is the property of Claridge Architects Ltd. Copyright is reserved & this drawing is issued on the condition that it is not copied, reproduced, retained or disclosed to any unauthorised person, either wholly or in part, without our consent. Do not scale from this drawing, check all dimensions on site.

|     |          |                                     |
|-----|----------|-------------------------------------|
| -   | -        | -                                   |
| -   | -        | -                                   |
| C   | 09.12.14 | Adjustments following consultations |
| B   | 13.08.14 | Apartments reconfigured             |
| A   | 30.04.14 | -                                   |
| REV | DATE     | NOTES                               |

|         |                  |         |     |  |
|---------|------------------|---------|-----|--|
| PROJECT | 22 Tower Street  |         |     |  |
| TITLE   | Third Floor Plan |         |     |  |
| STATUS  | Planning         |         |     |  |
| DRAWN   | DS               | CHECKED | AJD |  |

|          |              |             |             |          |
|----------|--------------|-------------|-------------|----------|
| DATE     | SCALE        | PROJECT NO. | DRAWING NO. | REVISION |
| 09.12.14 | 1:50<br>@ A1 | 14011       | GA.04       | C        |



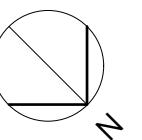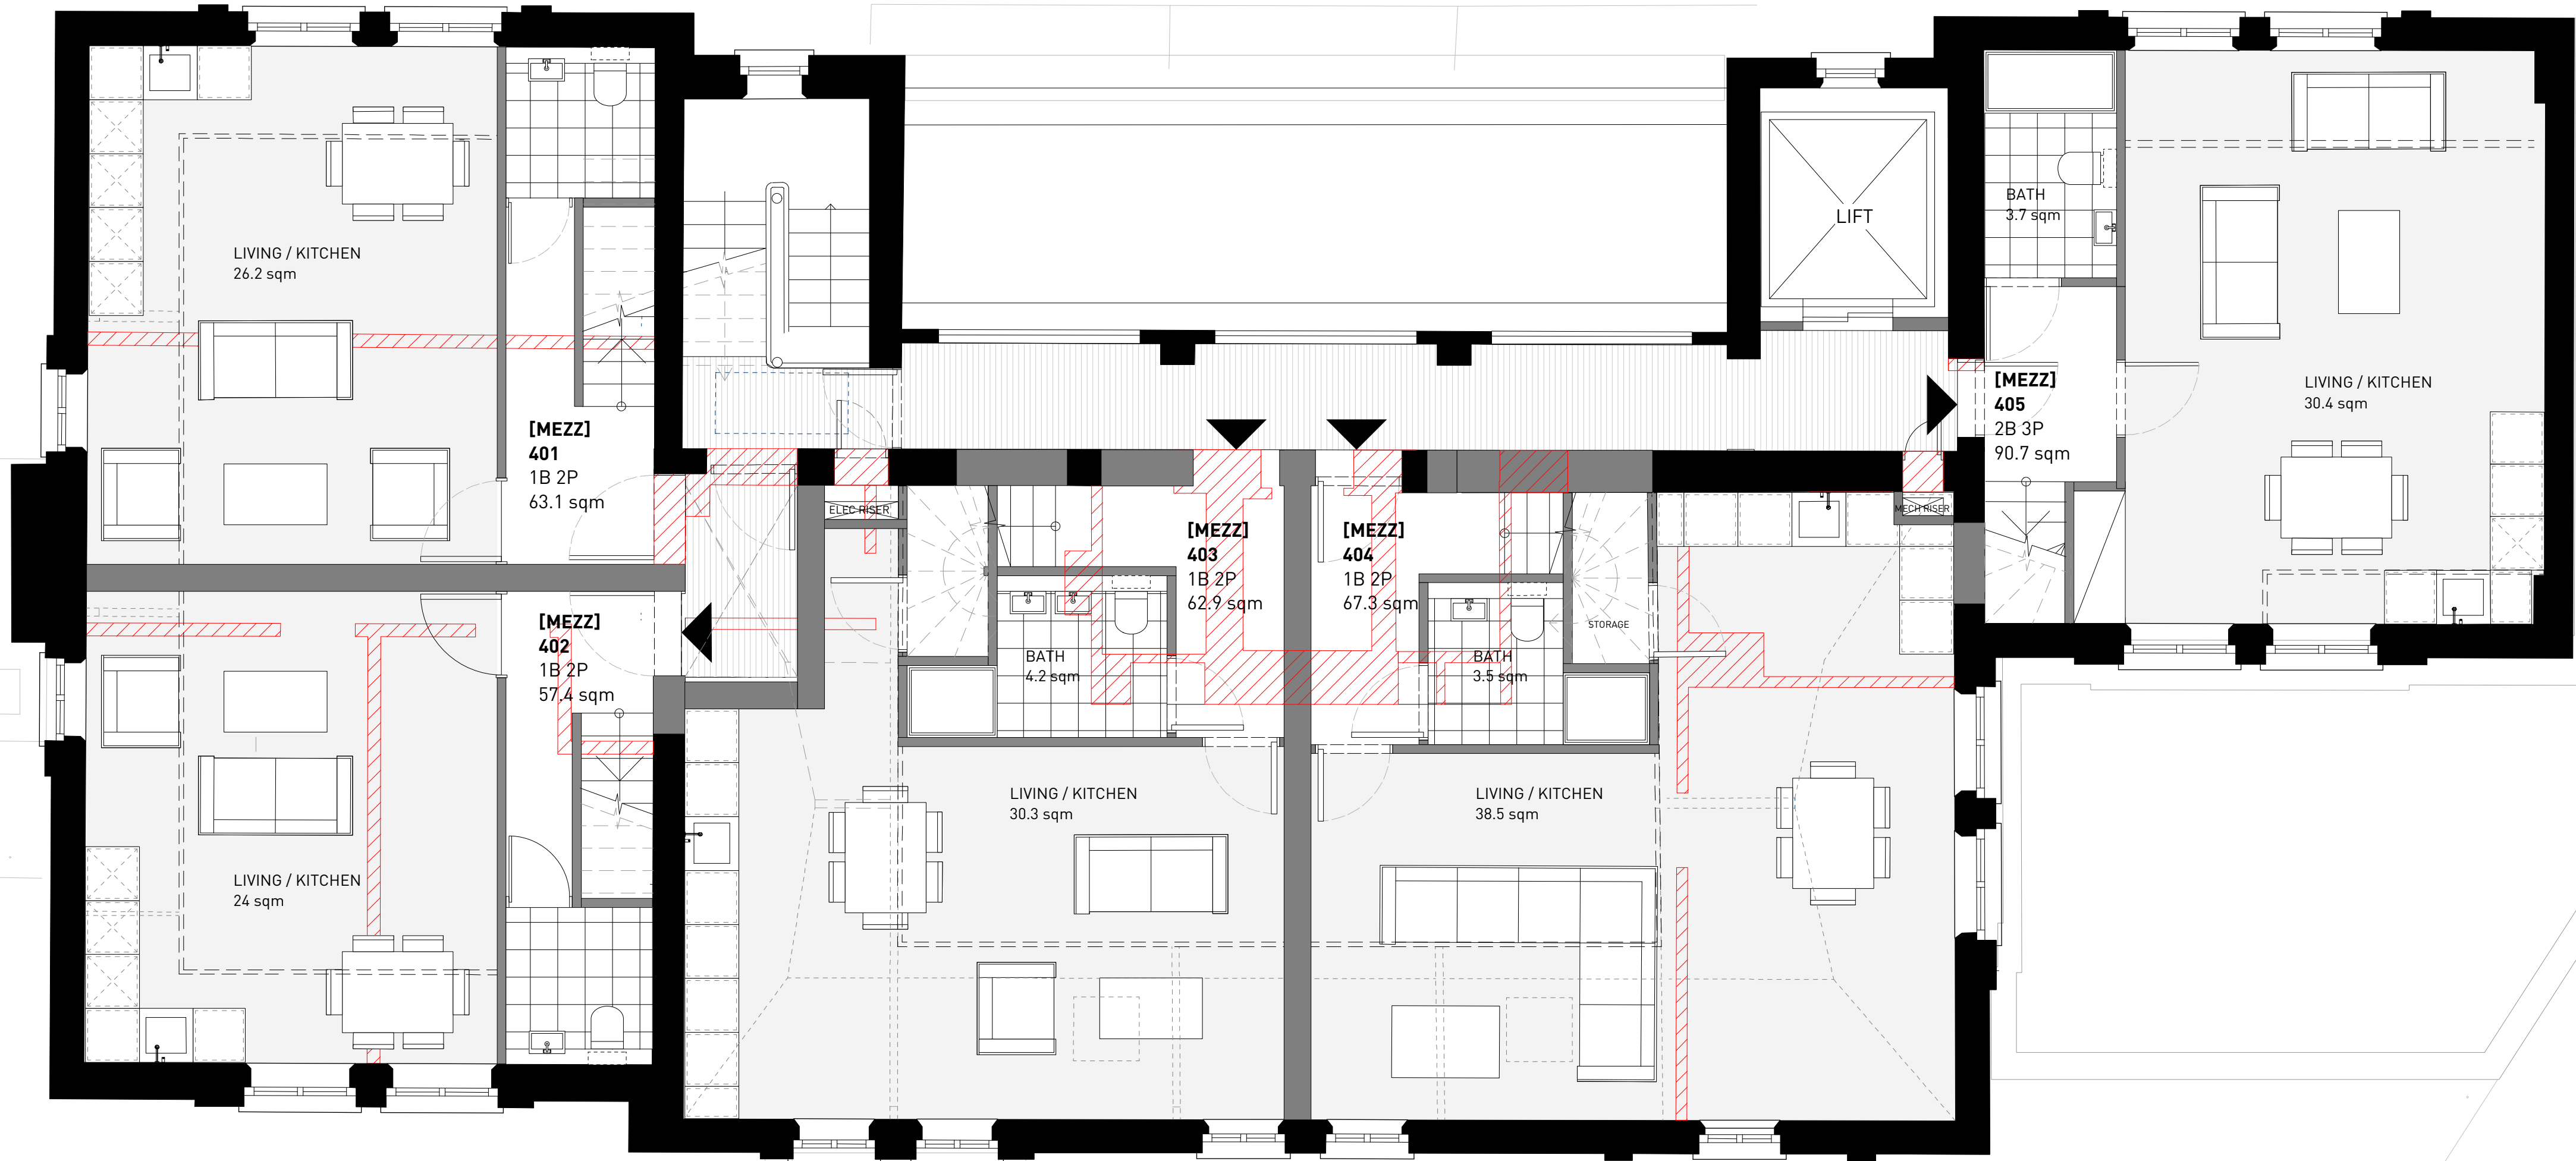

## CLARIDGEARCHITECTS

T +44 (0)20 8969 9223 F +44 (0)20 8969 9224  
W info@claridgearchitects.com  
6 LONSDALE RD  
LONDON NW6 6RD

FOR English Rose Estates



This drawing is the property of Claridge Architects Ltd. Copyright is reserved & this drawing is issued on the condition that it is not copied, reproduced, retained or disclosed to any unauthorised person, either wholly or in part, without our consent. Do not scale from this drawing, check all dimensions on site.

|     |          |                                     |
|-----|----------|-------------------------------------|
| -   | -        | -                                   |
| -   | -        | -                                   |
| -   | -        | -                                   |
| -   | -        | -                                   |
| E   | 09.12.14 | Adjustments following consultations |
| D   | 08.08.14 | Large space split                   |
| C   | 05.08.14 | Mezzanine adjustment                |
| B   | 24.06.14 | -                                   |
| A   | 30.04.14 | -                                   |
| REV | DATE     | NOTES                               |

|         |                   |         |     |
|---------|-------------------|---------|-----|
| PROJECT | 22 Tower Street   |         |     |
| TITLE   | Fourth Floor Plan |         |     |
| STATUS  | Planning          |         |     |
| DRAWN   | RG                | CHECKED | AJD |

|          |              |             |             |          |
|----------|--------------|-------------|-------------|----------|
| DATE     | SCALE        | PROJECT NO. | DRAWING NO. | REVISION |
| 09.12.14 | 1:50<br>@ A1 | 14011       | GA.05       | E        |



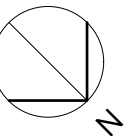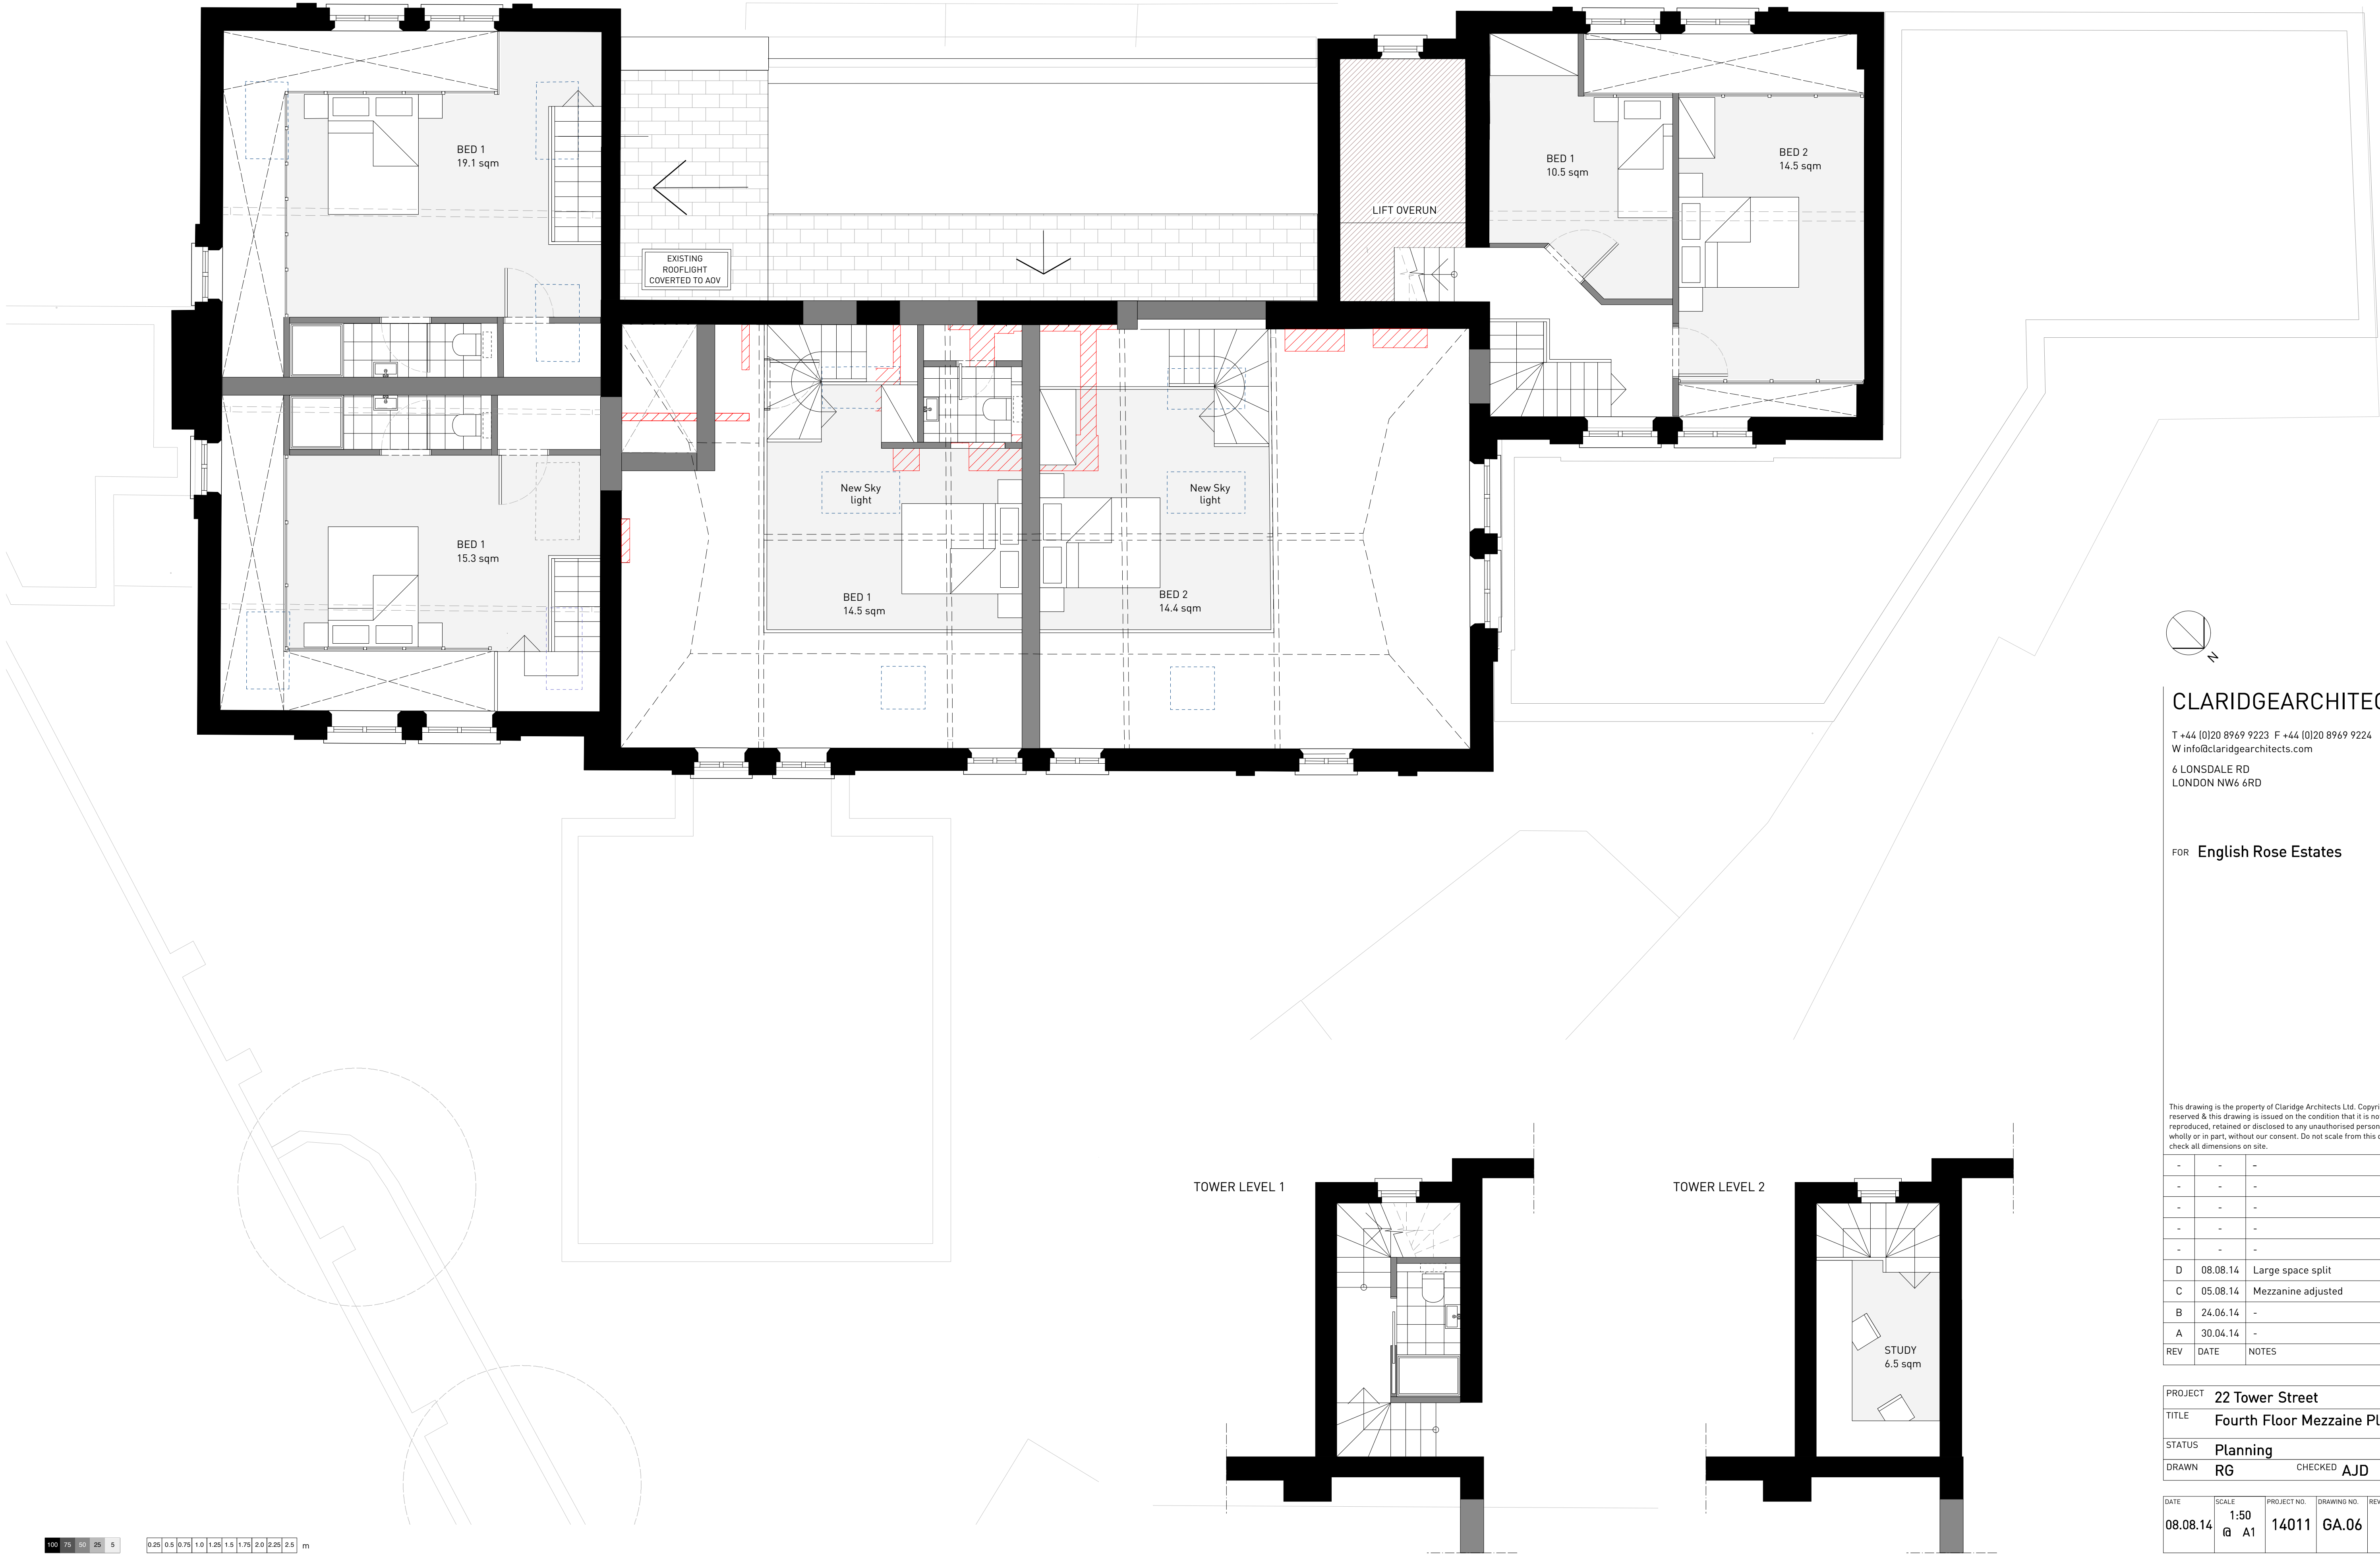

**CLARIDGEARCHITECTS**

T +44 (0)20 8969 9223 F +44 (0)20 8969 9224  
W info@claridgearchitects.com  
6 LONSDALE RD  
LONDON NW6 6RD

FOR **English Rose Estates**


This drawing is the property of Claridge Architects Ltd. Copyright is reserved & this drawing is issued on the condition that it is not copied, reproduced, retained or disclosed to any unauthorised person, either wholly or in part, without our consent. Do not scale from this drawing, check all dimensions on site.

|     |          |                    |
|-----|----------|--------------------|
| -   | -        | -                  |
| -   | -        | -                  |
| D   | 08.08.14 | Large space split  |
| C   | 05.08.14 | Mezzanine adjusted |
| B   | 24.06.14 | -                  |
| A   | 30.04.14 | -                  |
| REV | DATE     | NOTES              |

|         |                             |         |     |
|---------|-----------------------------|---------|-----|
| PROJECT | 22 Tower Street             |         |     |
| TITLE   | Fourth Floor Mezzanine Plan |         |     |
| STATUS  | Planning                    |         |     |
| DRAWN   | RG                          | CHECKED | AJD |


|          |              |             |             |          |
|----------|--------------|-------------|-------------|----------|
| DATE     | SCALE        | PROJECT NO. | DRAWING NO. | REVISION |
| 08.08.14 | 1:50<br>@ A1 | 14011       | GA.06       | D        |



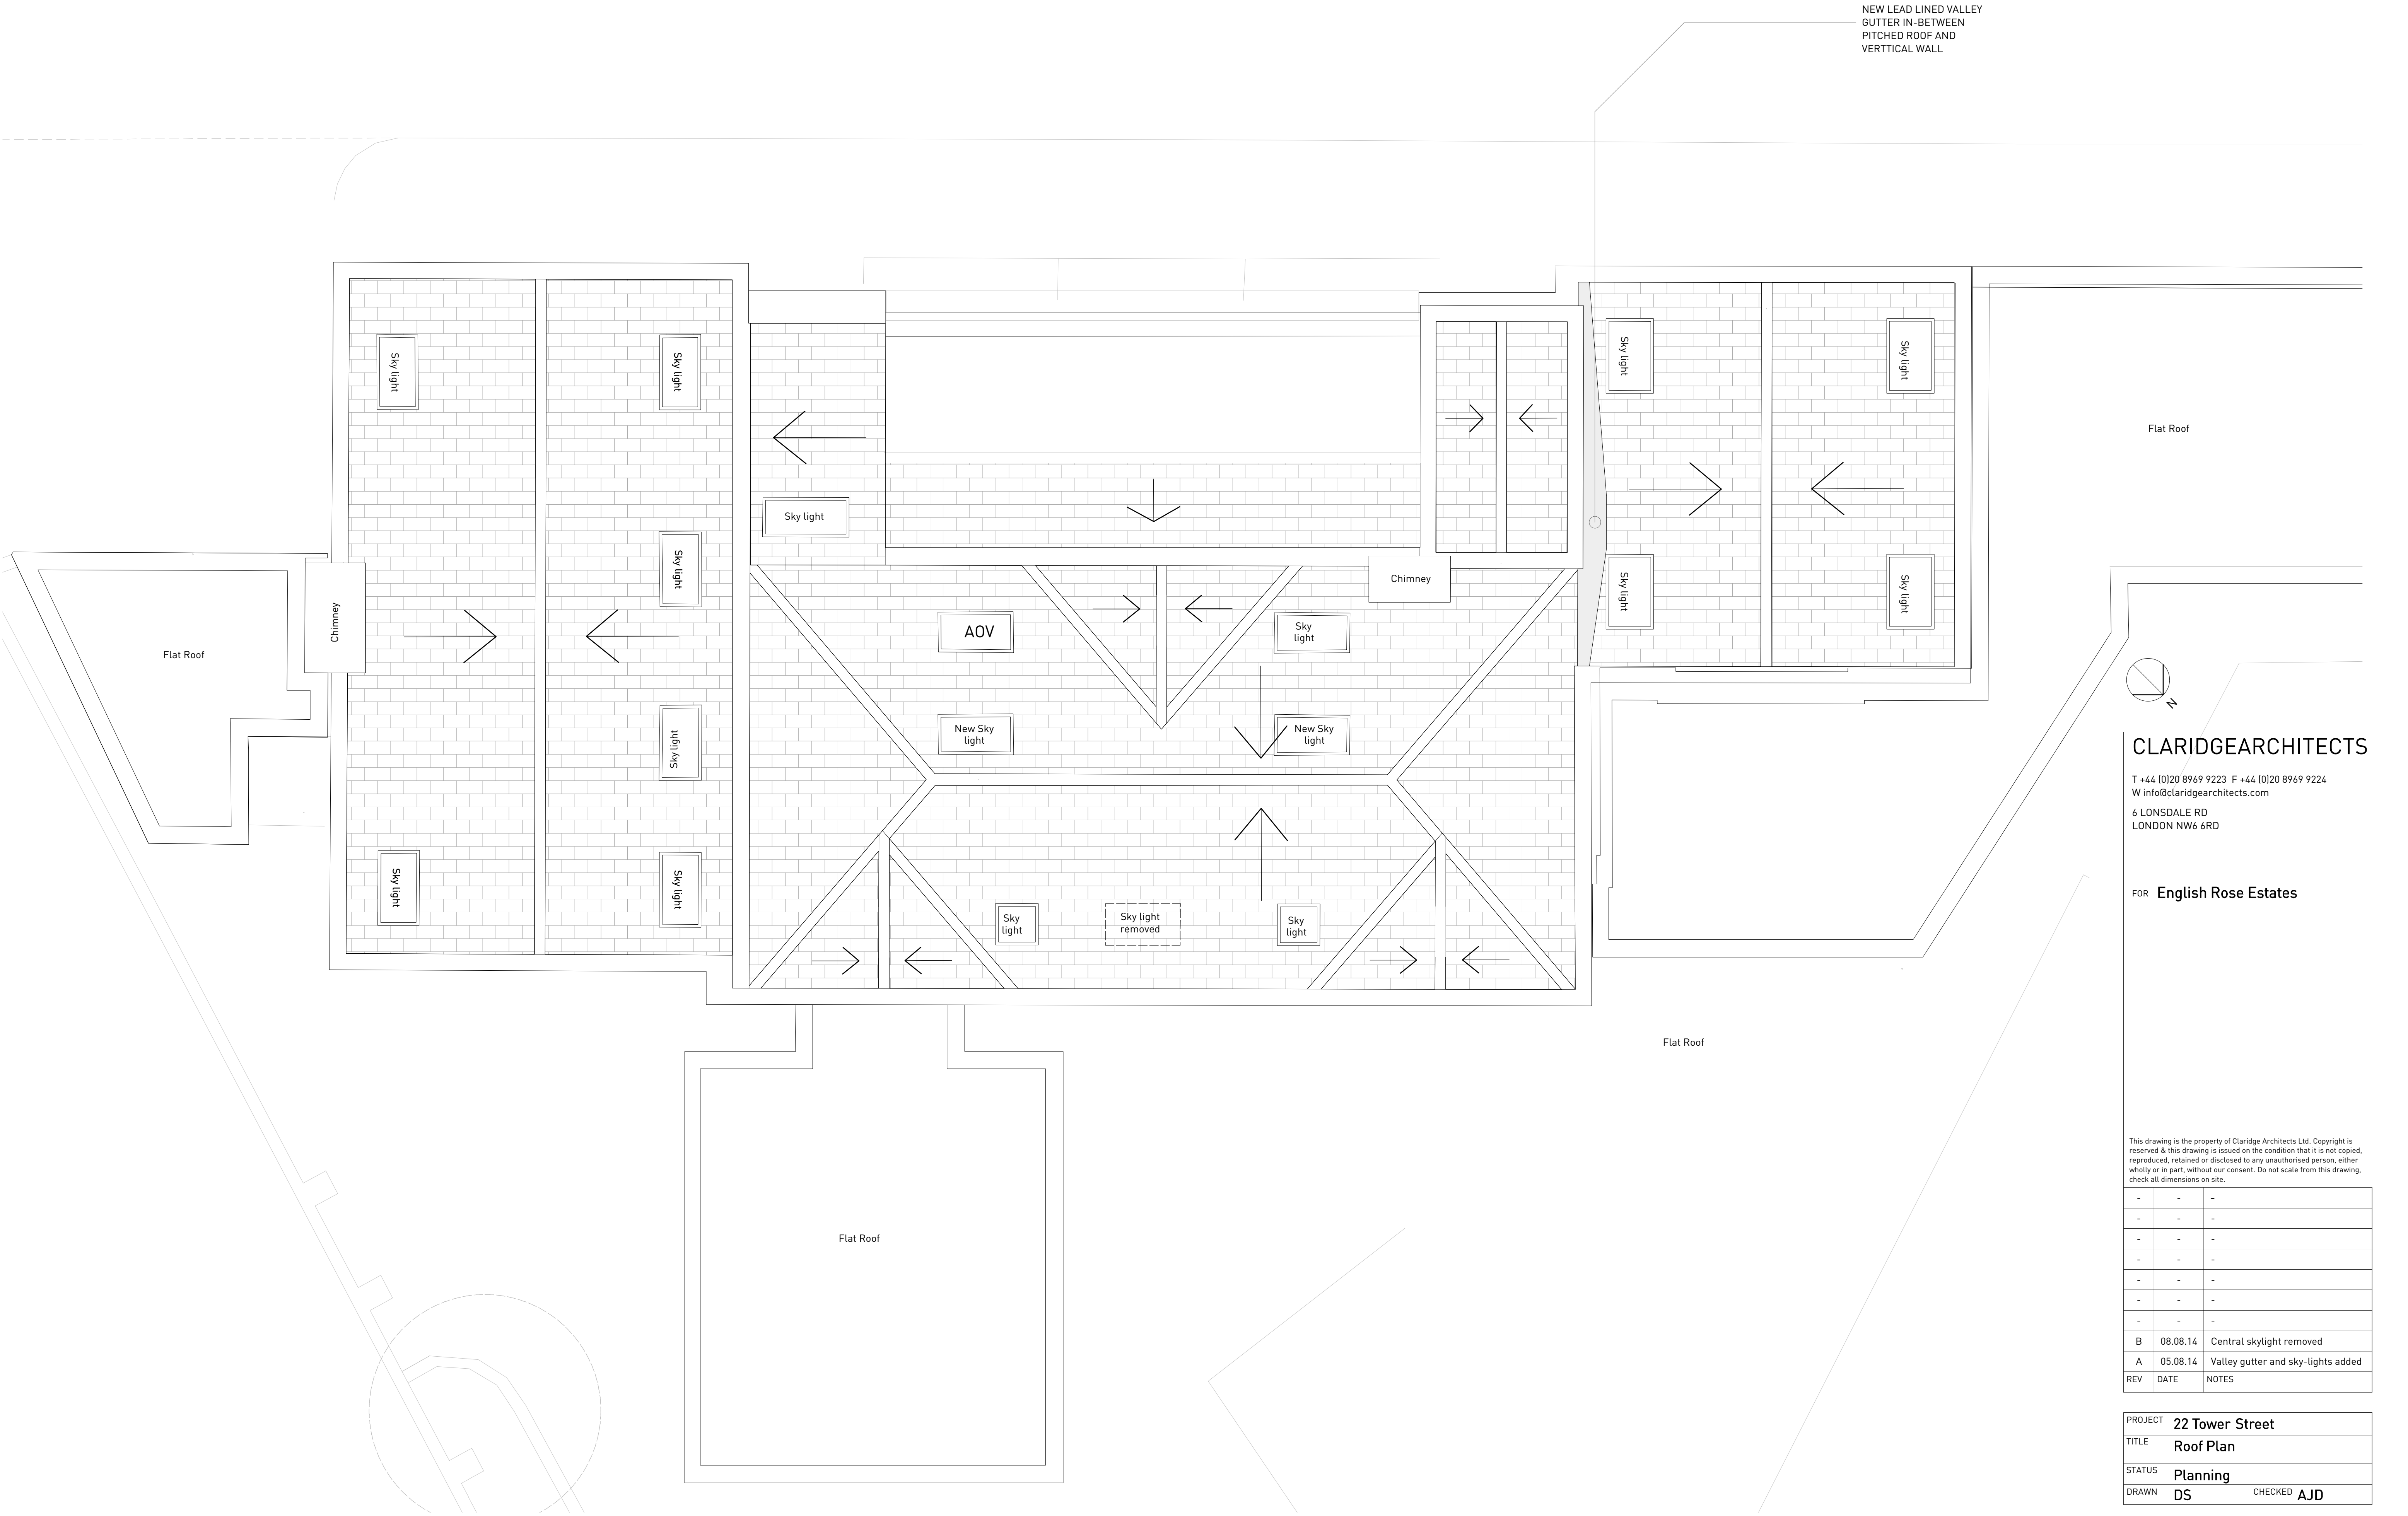

NEW LEAD LINED VALLEY  
GUTTER IN-BETWEEN  
PITCHED ROOF AND  
VERTICAL WALL

Flat Roof

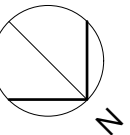

CLARIDGEARCHITECTS

T +44 (0)20 8969 9223 F +44 (0)20 8969 9224  
W info@claridgearchitects.com  
6 LONSDALE RD  
LONDON NW6 6RD

FOR English Rose Estates

This drawing is the property of Claridge Architects Ltd. Copyright is reserved & this drawing is issued on the condition that it is not copied, reproduced, retained or disclosed to any unauthorised person, either wholly or in part, without our consent. Do not scale from this drawing, check all dimensions on site.

|     |          |                                    |
|-----|----------|------------------------------------|
| -   | -        | -                                  |
| -   | -        | -                                  |
| B   | 08.08.14 | Central skylight removed           |
| A   | 05.08.14 | Valley gutter and sky-lights added |
| REV | DATE     | NOTES                              |

|         |                 |         |     |
|---------|-----------------|---------|-----|
| PROJECT | 22 Tower Street |         |     |
| TITLE   | Roof Plan       |         |     |
| STATUS  | Planning        |         |     |
| DRAWN   | DS              | CHECKED | AJD |

|          |              |             |             |          |
|----------|--------------|-------------|-------------|----------|
| DATE     | SCALE        | PROJECT NO. | DRAWING NO. | REVISION |
| 08.08.14 | 1:50<br>@ A1 | 14011       | GA.07       | B        |

