
This drawing is to be read in conjunction with structural, services and any other relevant information.

Any discrepancies are to be reported to the Architect. All dimensions have been taken from existing records and must be verified on site by the contractor, sub-contractors and suppliers before commencing any work.

Do not scale from this drawing.

KEY:

---- DEMOLITION

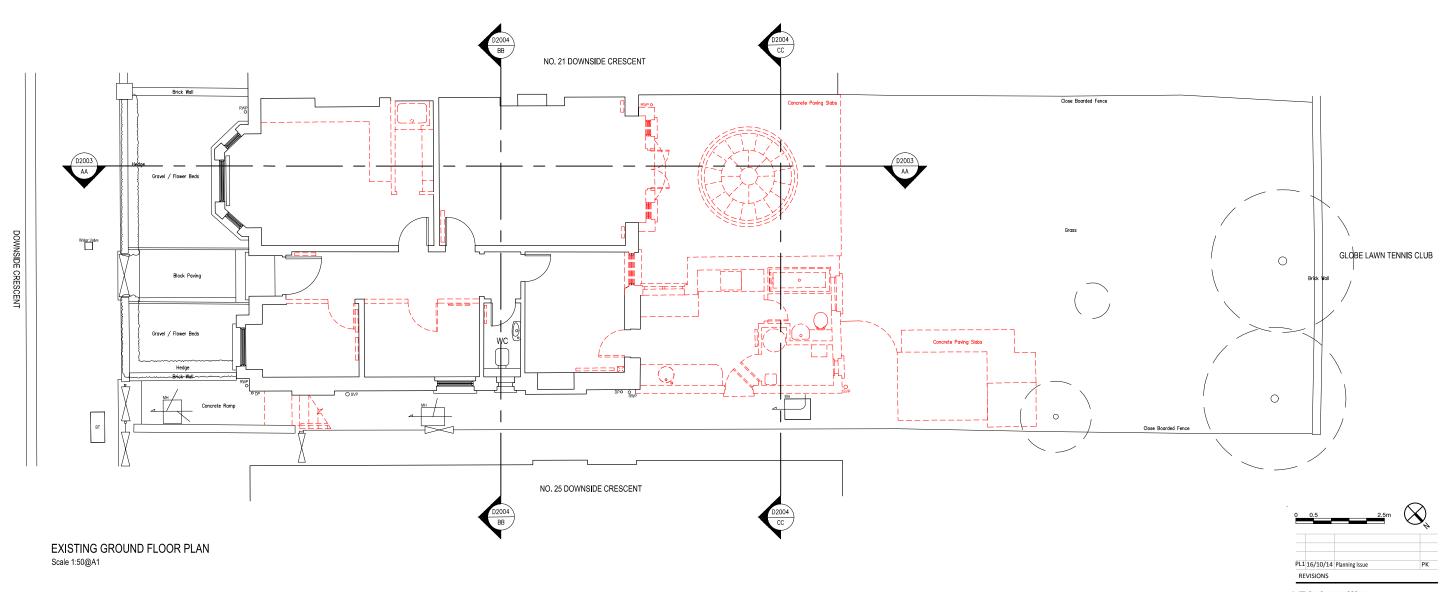

Bickerdike Allen Partners Architecture

Acoustics Technology

Email: mail@bickerdikeallen. www.bickerdikeallen.com

23 Downside Crescent Belsize Park London NW3 2AN

Existing Ground Floor Plan

DRAWN: PK CHECKED: GG

DATE: 16/10/14 SCALE: 1:50 @ A1/1:100 @ A3

DRAWING No:

8323/D2001/RevPL1