


This drawing is to be read in conjunction with structural, services and any other relevant information.

Any discrepancies are to be reported to the Architect. All dimensions have been taken from existing records and must be verified on site by the contractor, sub-contractors and suppliers before commencing any work.

Do not scale from this drawing.

- KEY:
- EXISTING
 - PROPOSED

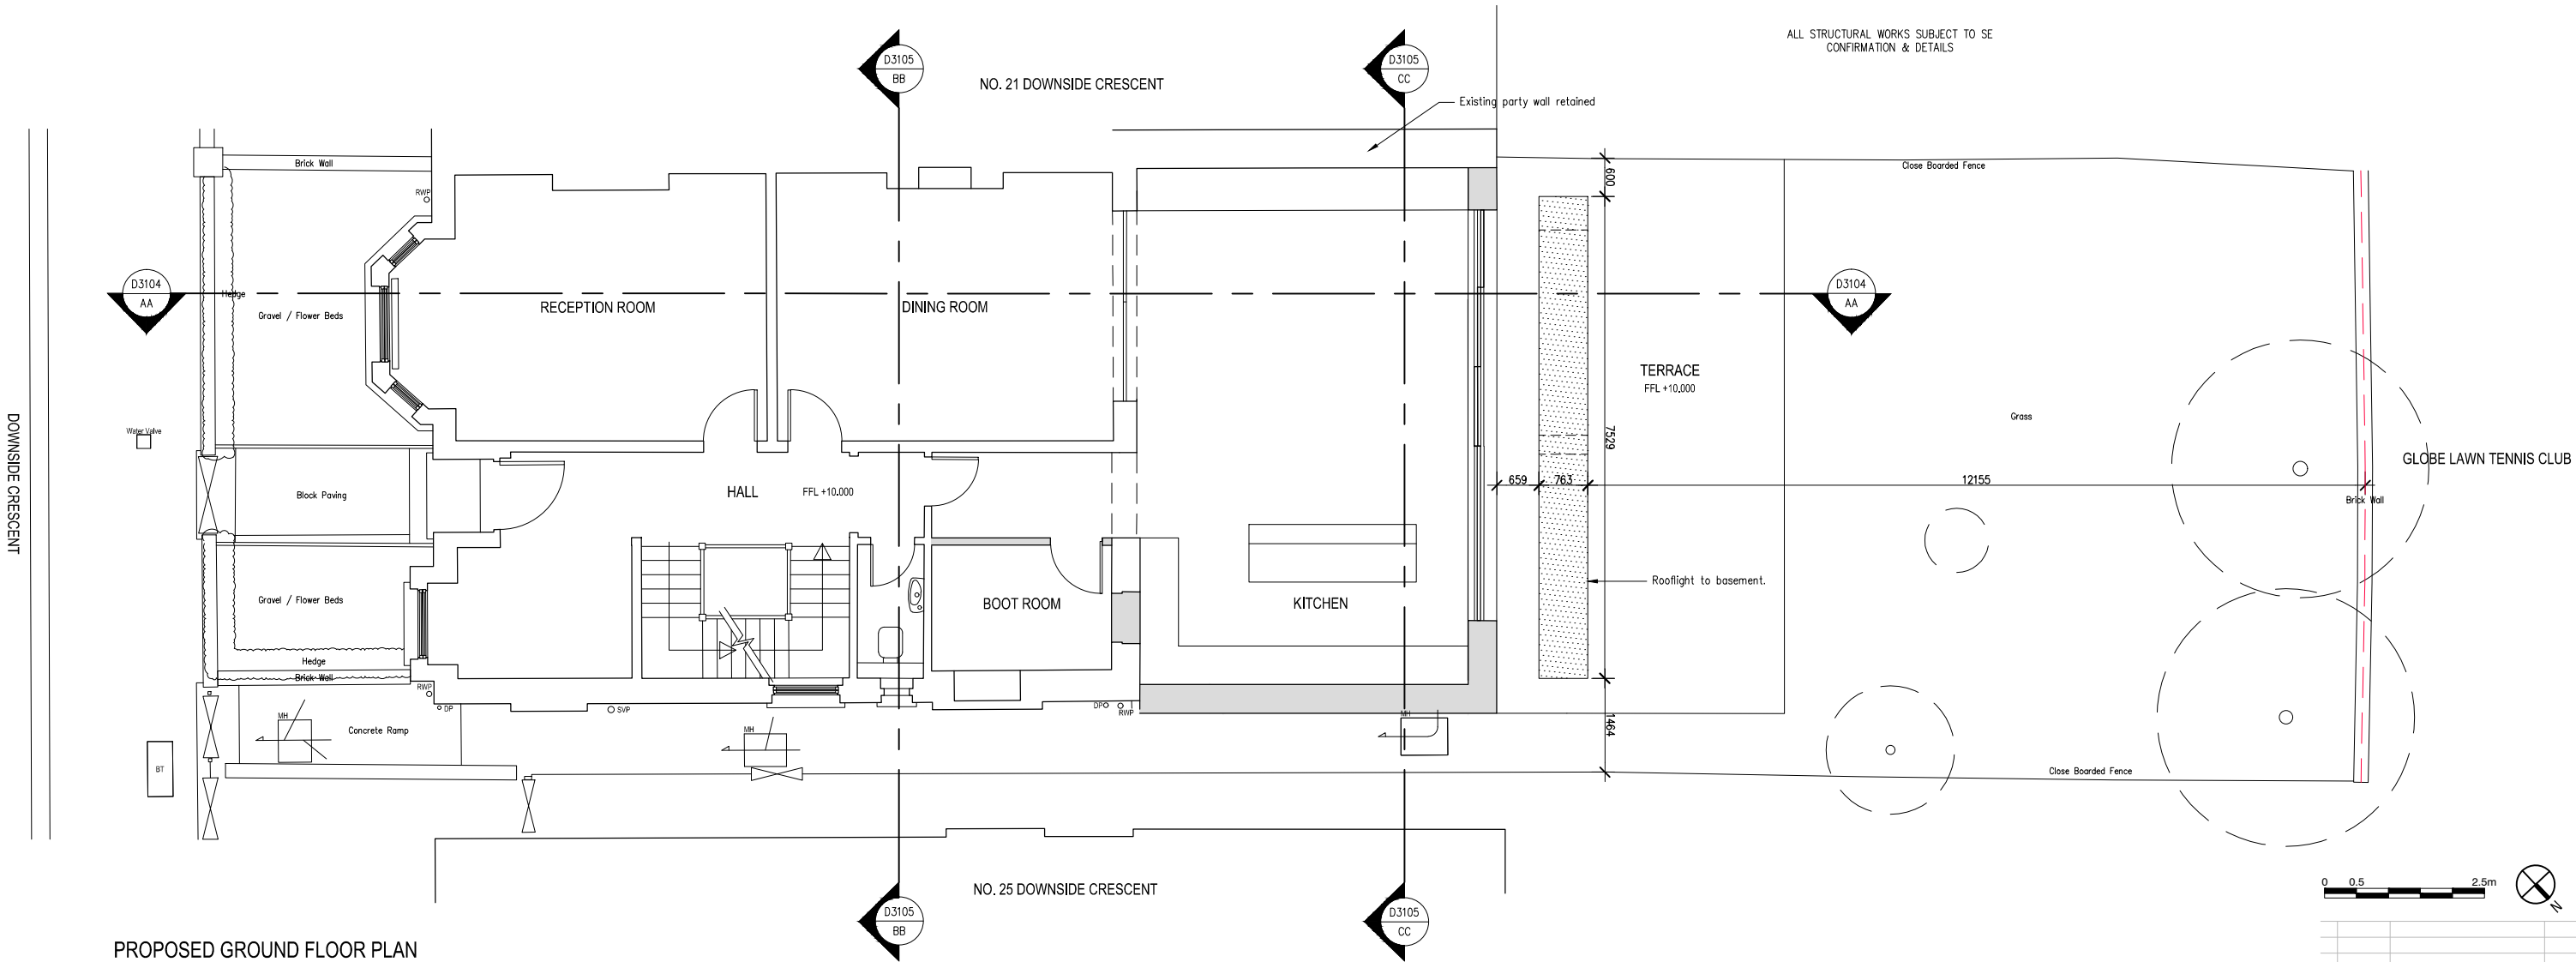

PROPOSED GROUND FLOOR PLAN
Scale 1:50@A1

PL1	16/10/14	Planning Issue	PK

REVISIONS

**Bickerdike
Allen
Partners**
Architecture
Acoustics
Technology

121 Salisbury Road, London, NW6 6RG
Email: mail@bickerdikeallen.com
www.bickerdikeallen.com

T: 0207 625 4411
F: 0207 625 0250

23 Downside Crescent
Belsize Park
London NW3 2AN

Proposed Ground Floor Plan

DRAWN: PK	CHECKED: GG
DATE: 16/10/2014	SCALE: 1:50 @ A1/1:100 @ A3
DRAWING No:	