




Notes:

- 1) All new brickwork to match existing
- 2) All new windows and Terrace door to match existing


Written dimensions to be taken in preferences to scaled dimensions. The Contractor is responsible for checking all dimensions before work starts.

All work is to be carried out to the requirements, and to the satisfaction of the Local Authority. These drawings are for planning purposes only

Any discrepancies to be brought to the attention of 4D Planning Consultants immediately.

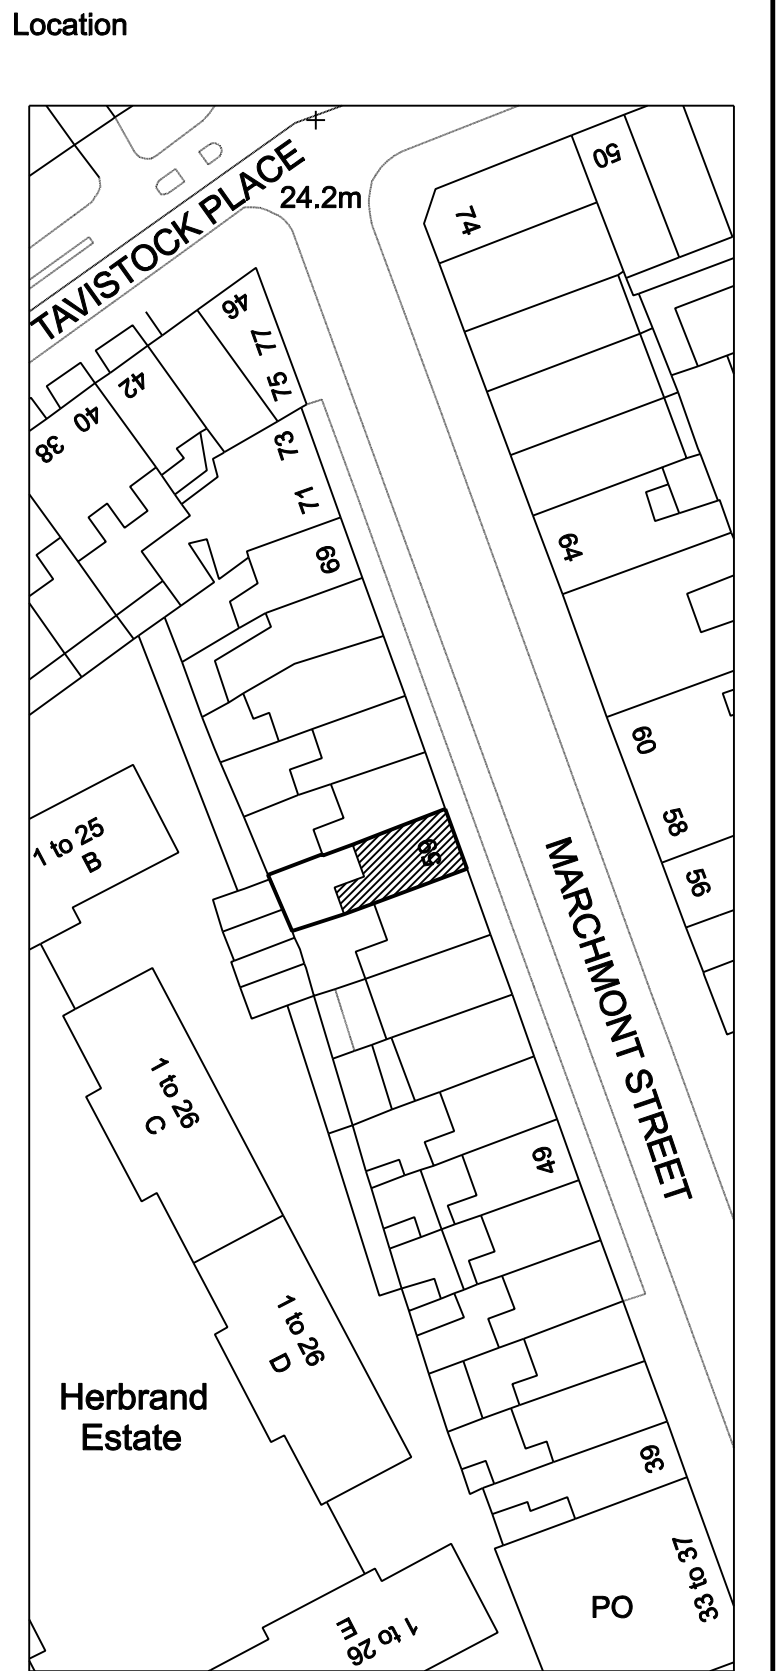

Rev	Date	Description	by	chk

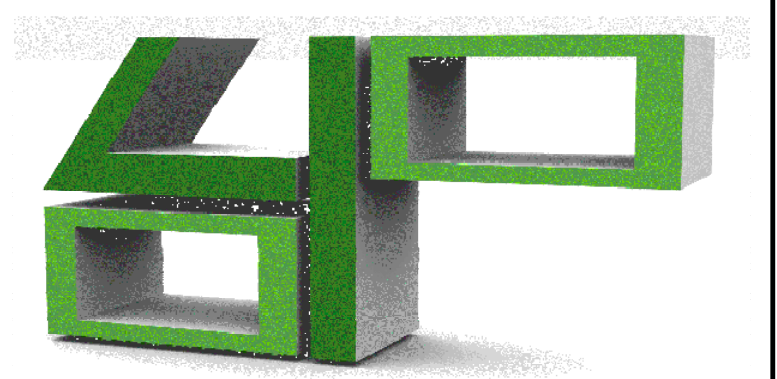

www.GetMePlanning.com

Client

Cliff Besley

Project

**59 Marchmont Street,
WC1N 1AP**

Title

Proposed Rear Elevation

Date: May 2014	F
Scale: 1:50 @ A1 or 1:100 @ A3	
Drawing No. MS04E	Rev