



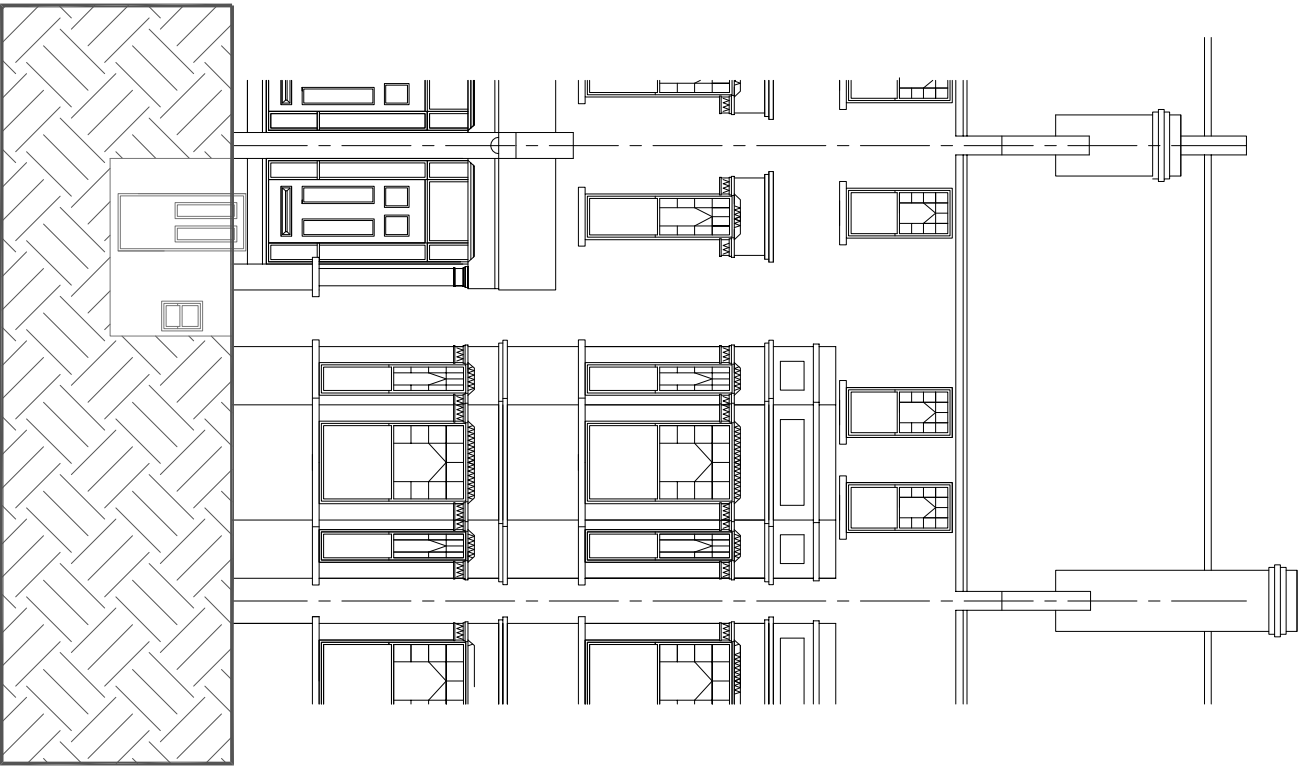

FRONT ELEVATION

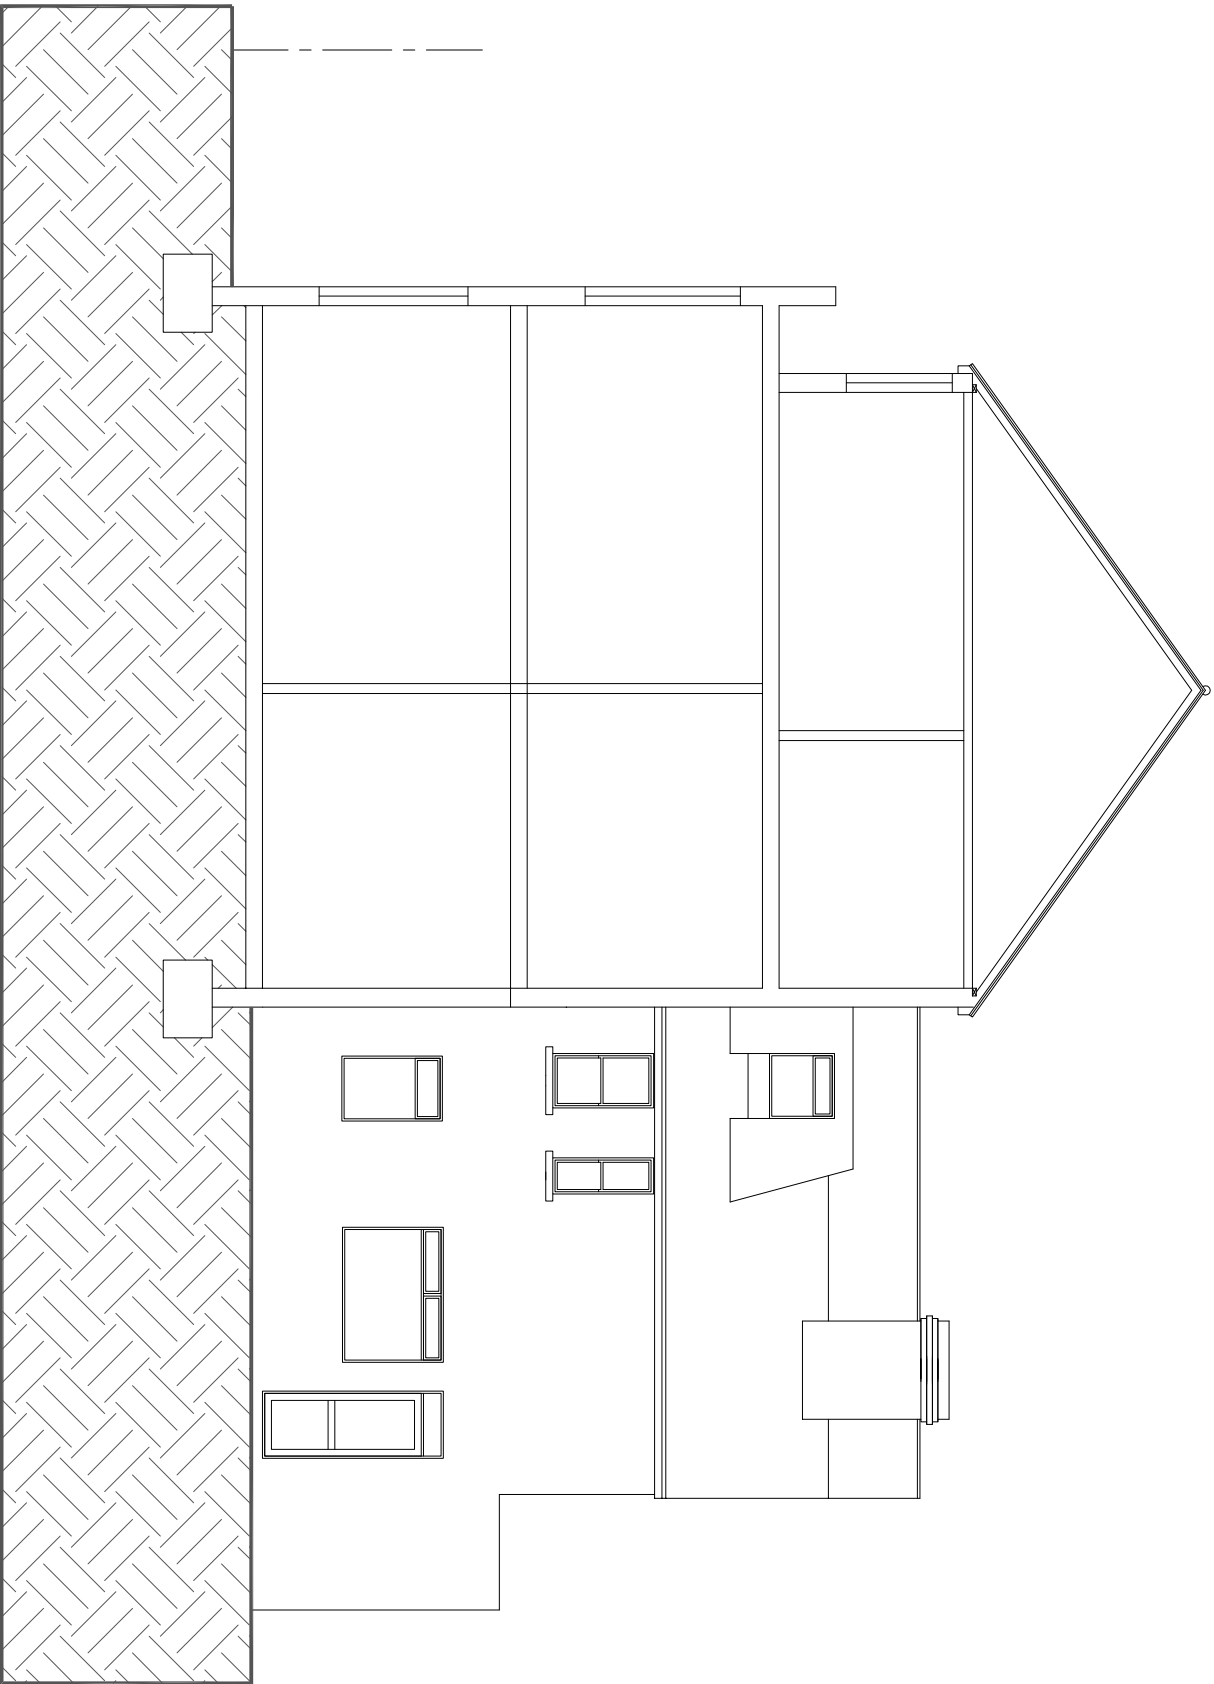

SIDE ELEVATION/ SECTION B

TITLE

SURVEY DRAWINGS

ADDRESS

29 GONDAR GARDENS,
LONDON, NW6

CLIENT

LONDON AND DISTRICT HOUSING LTD.

SCALE

1:100 @ A3

DATE

SEPT 2014

DRAWING NO.

140925/04

REV.



URBAN REGEN LONDON Ltd.

Tel: 07970 647 449 Fax: 020 8963 9991 Email: urbandon@aol.com