



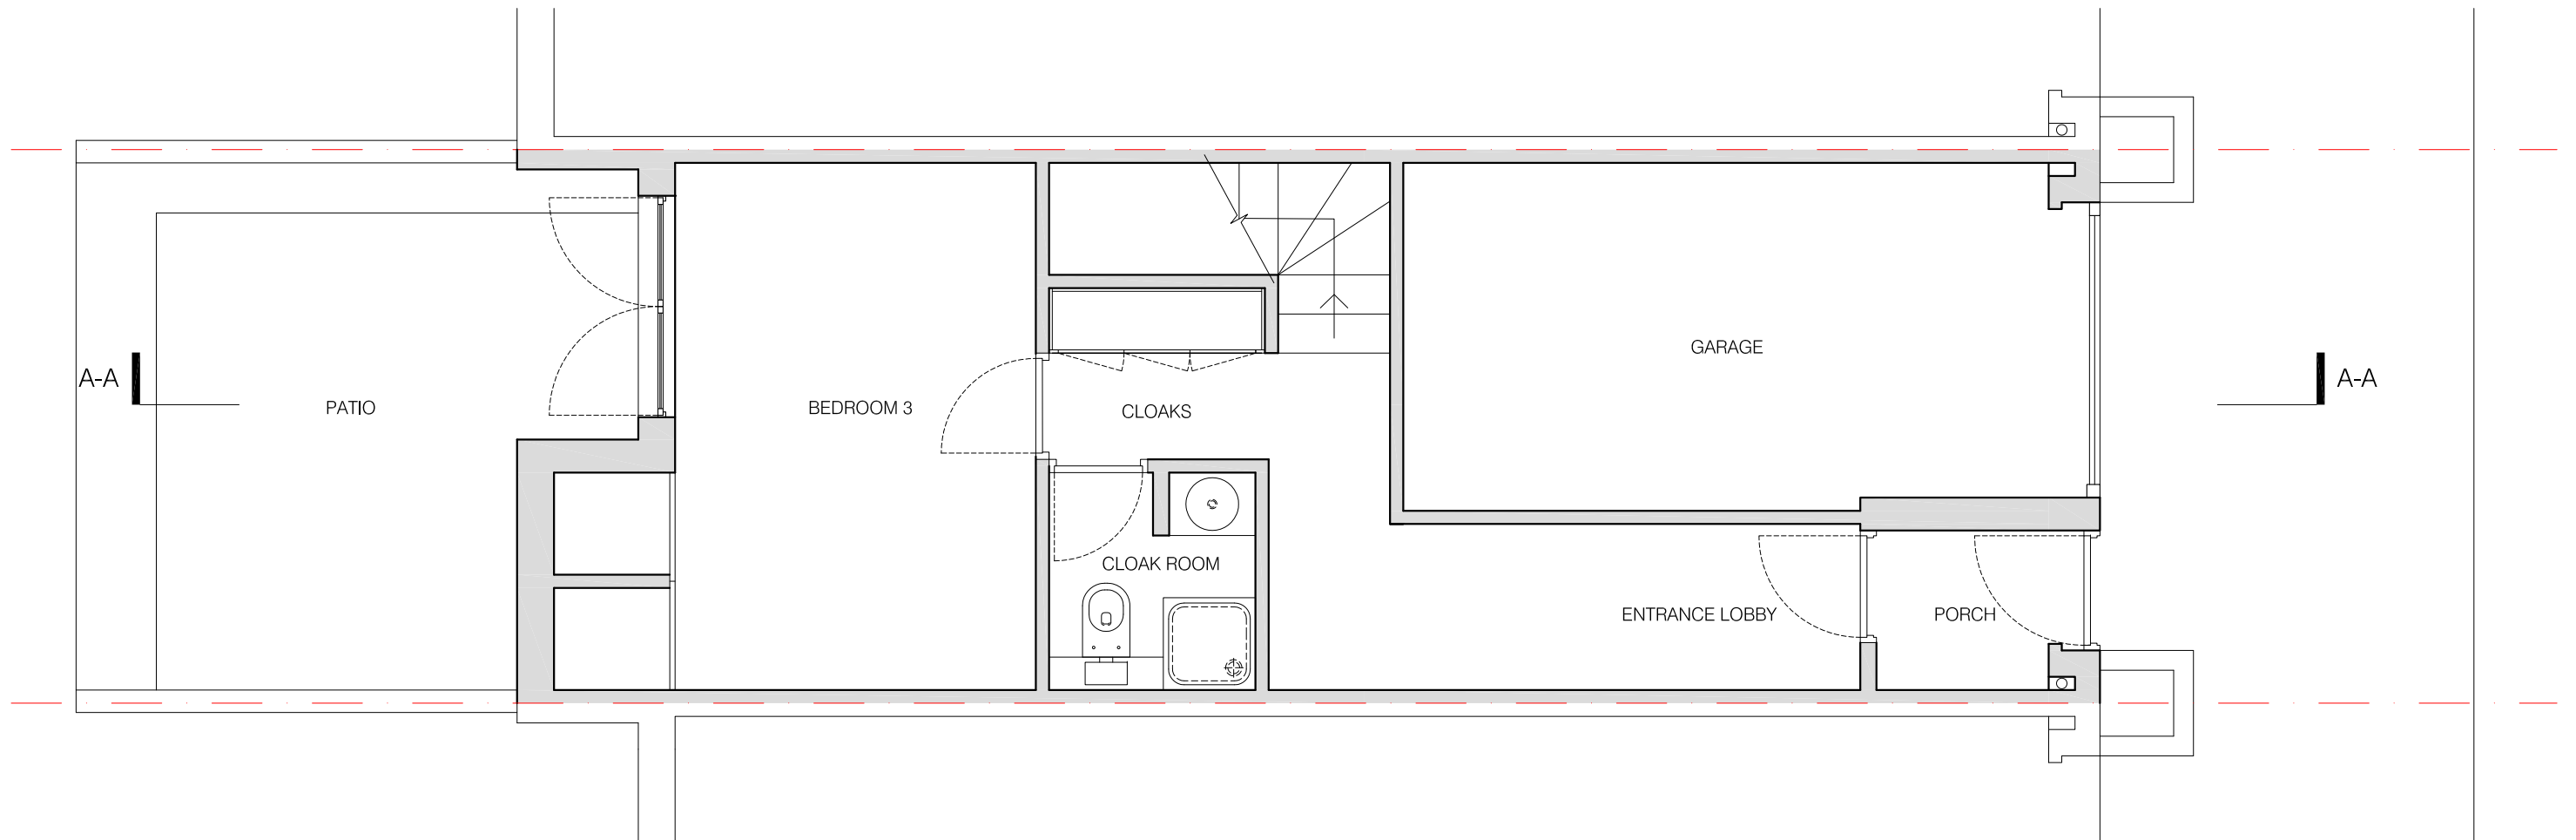

01 EXISTING GROUND FLOOR PLAN
scale 1:50




Meters

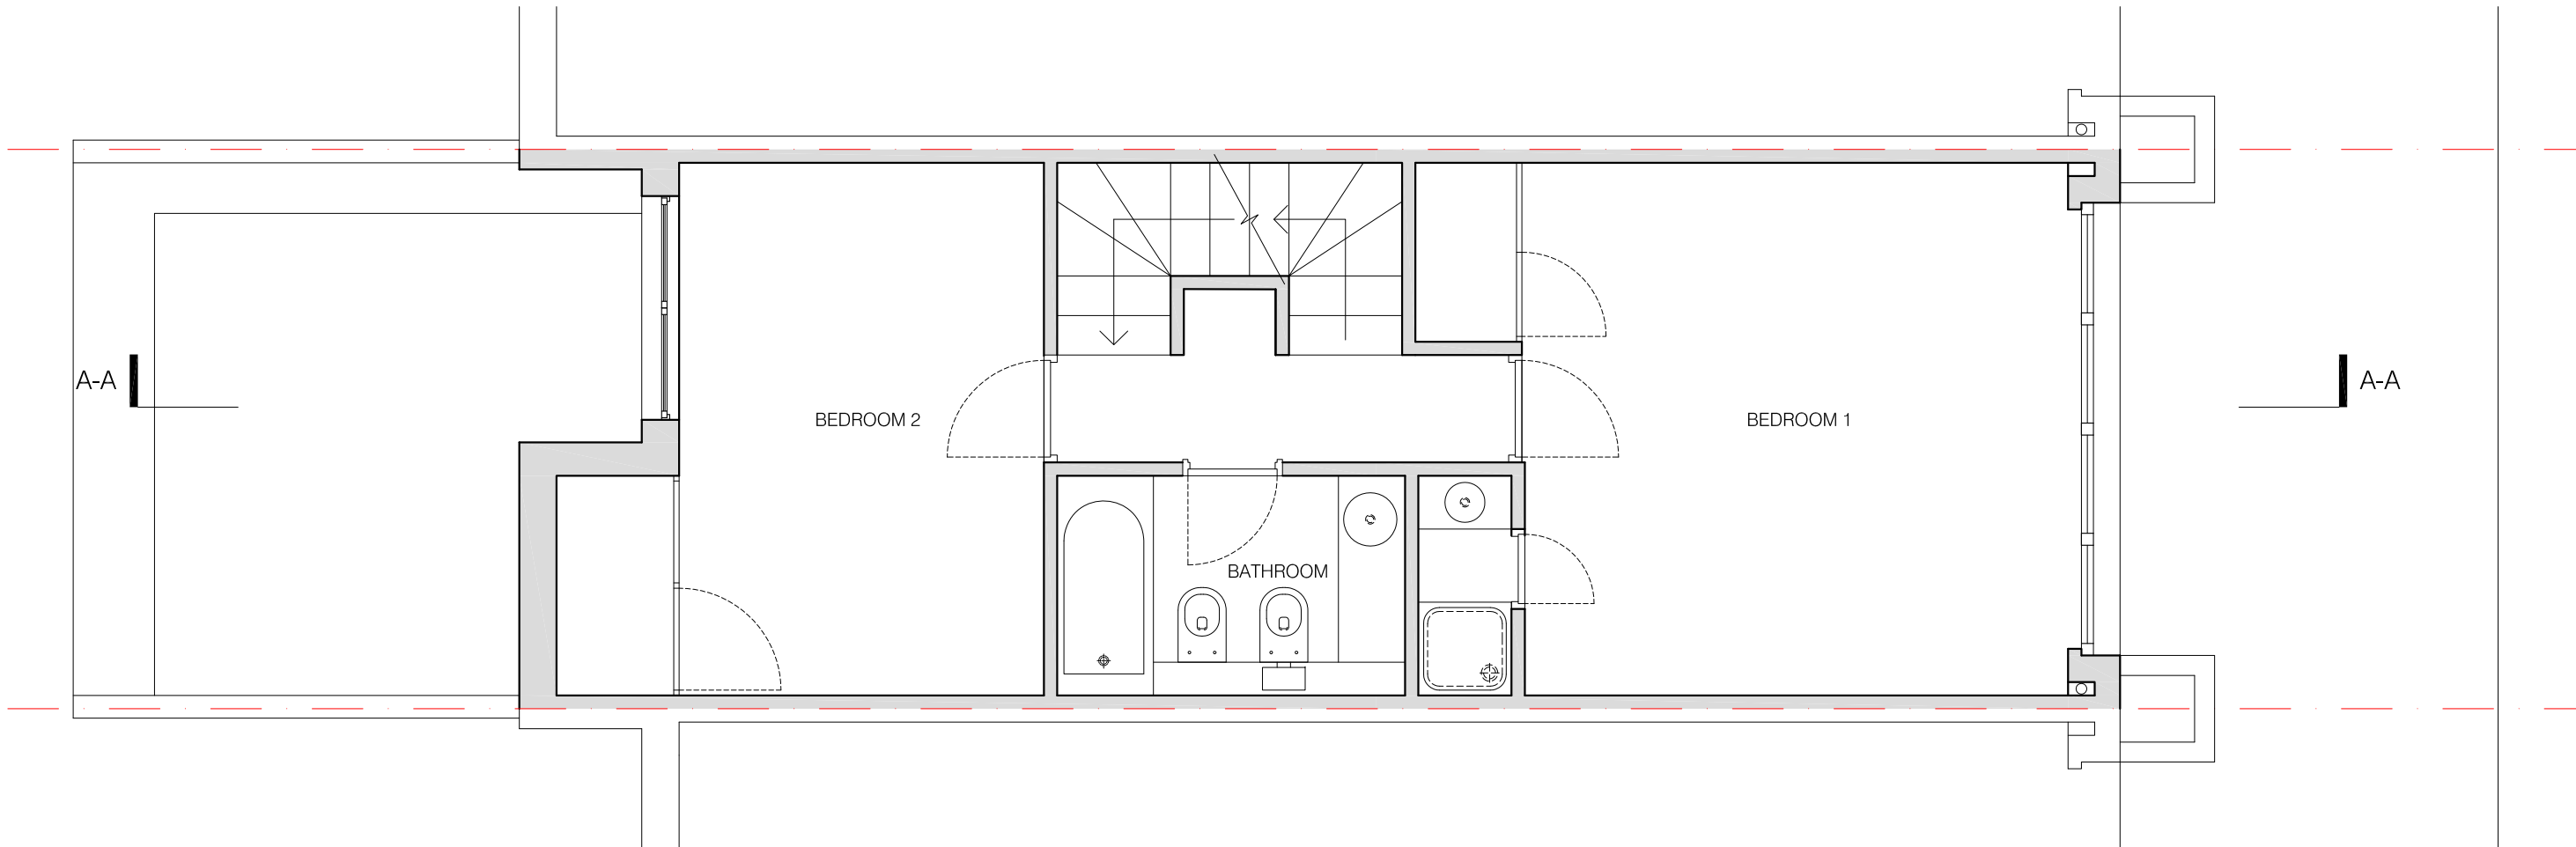

01 EXISTING FIRST FLOOR PLAN
scale 1:50




Meters

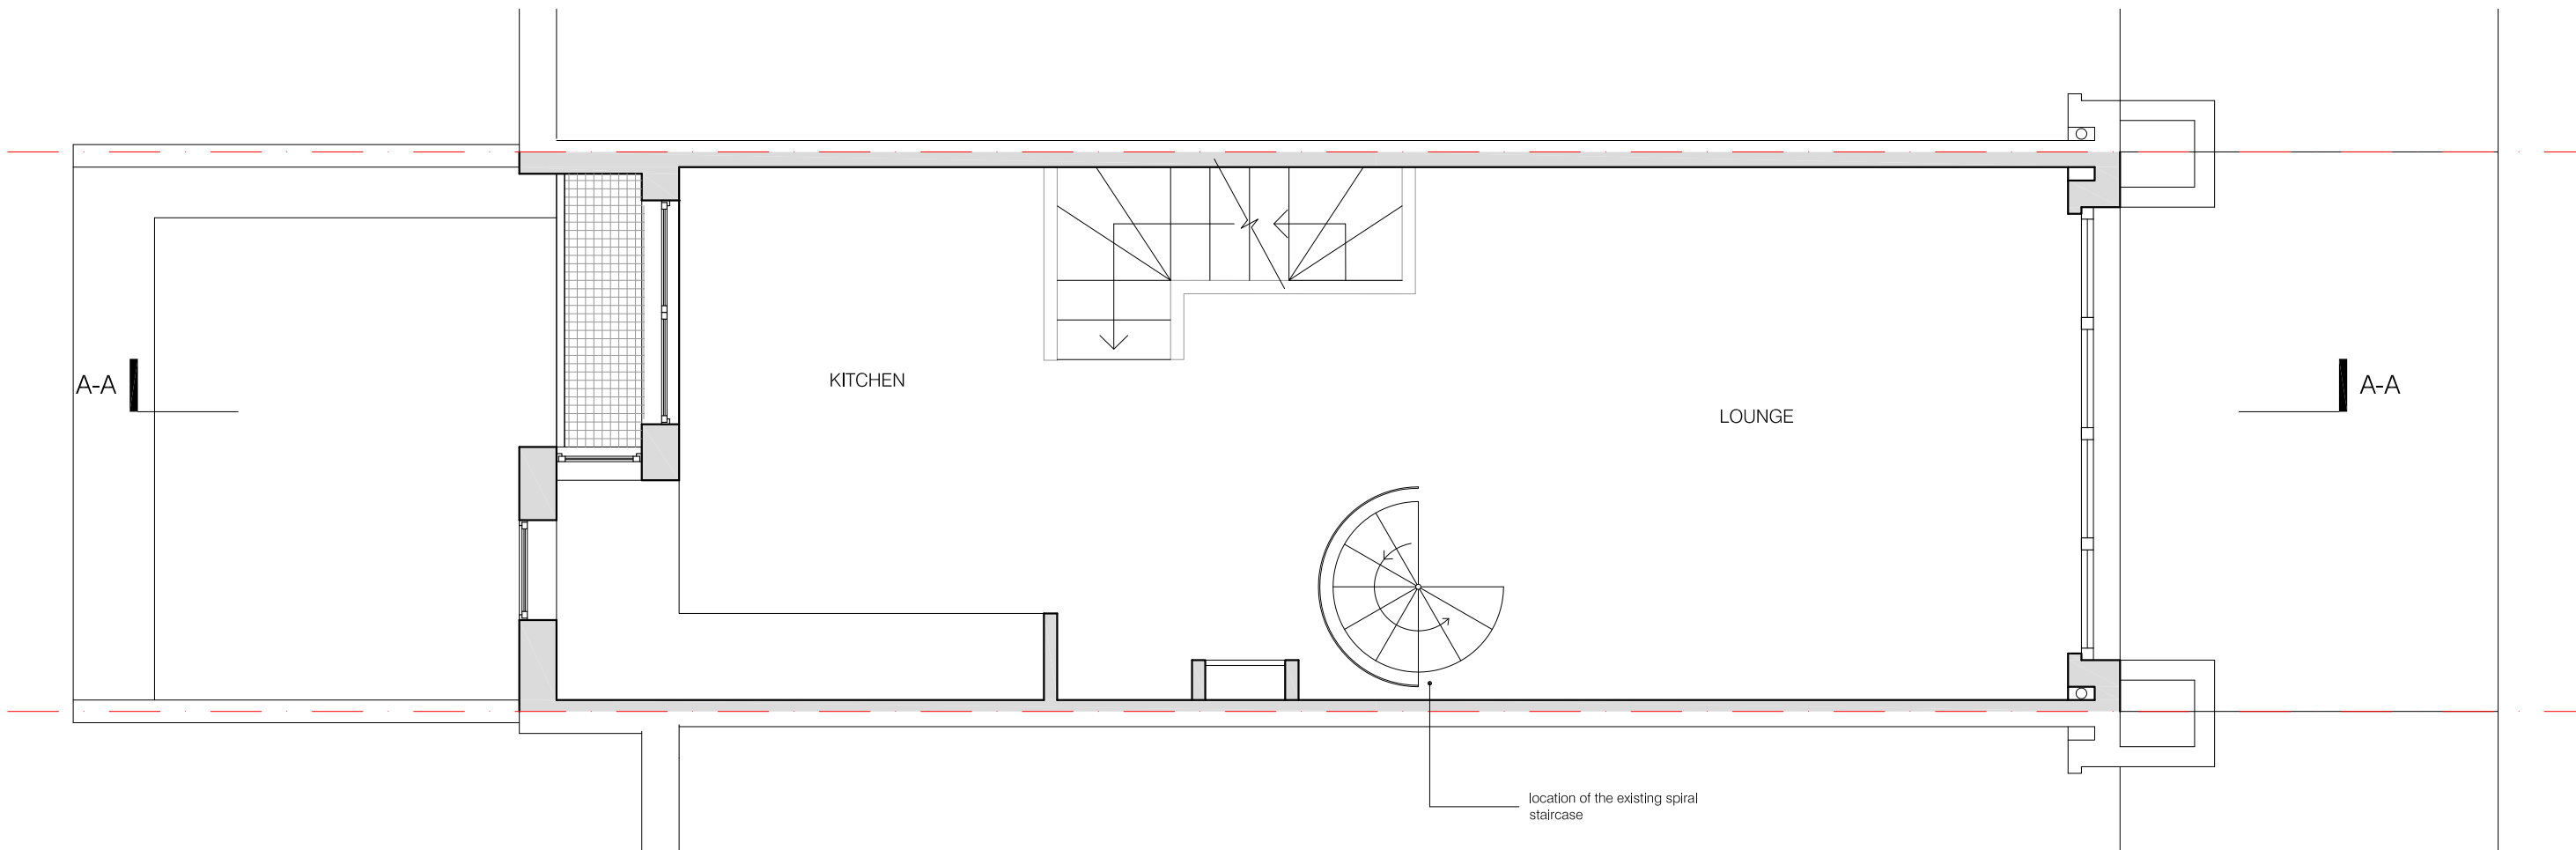

01 EXISTING SECOND FLOOR PLAN
scale 1:50




Meters

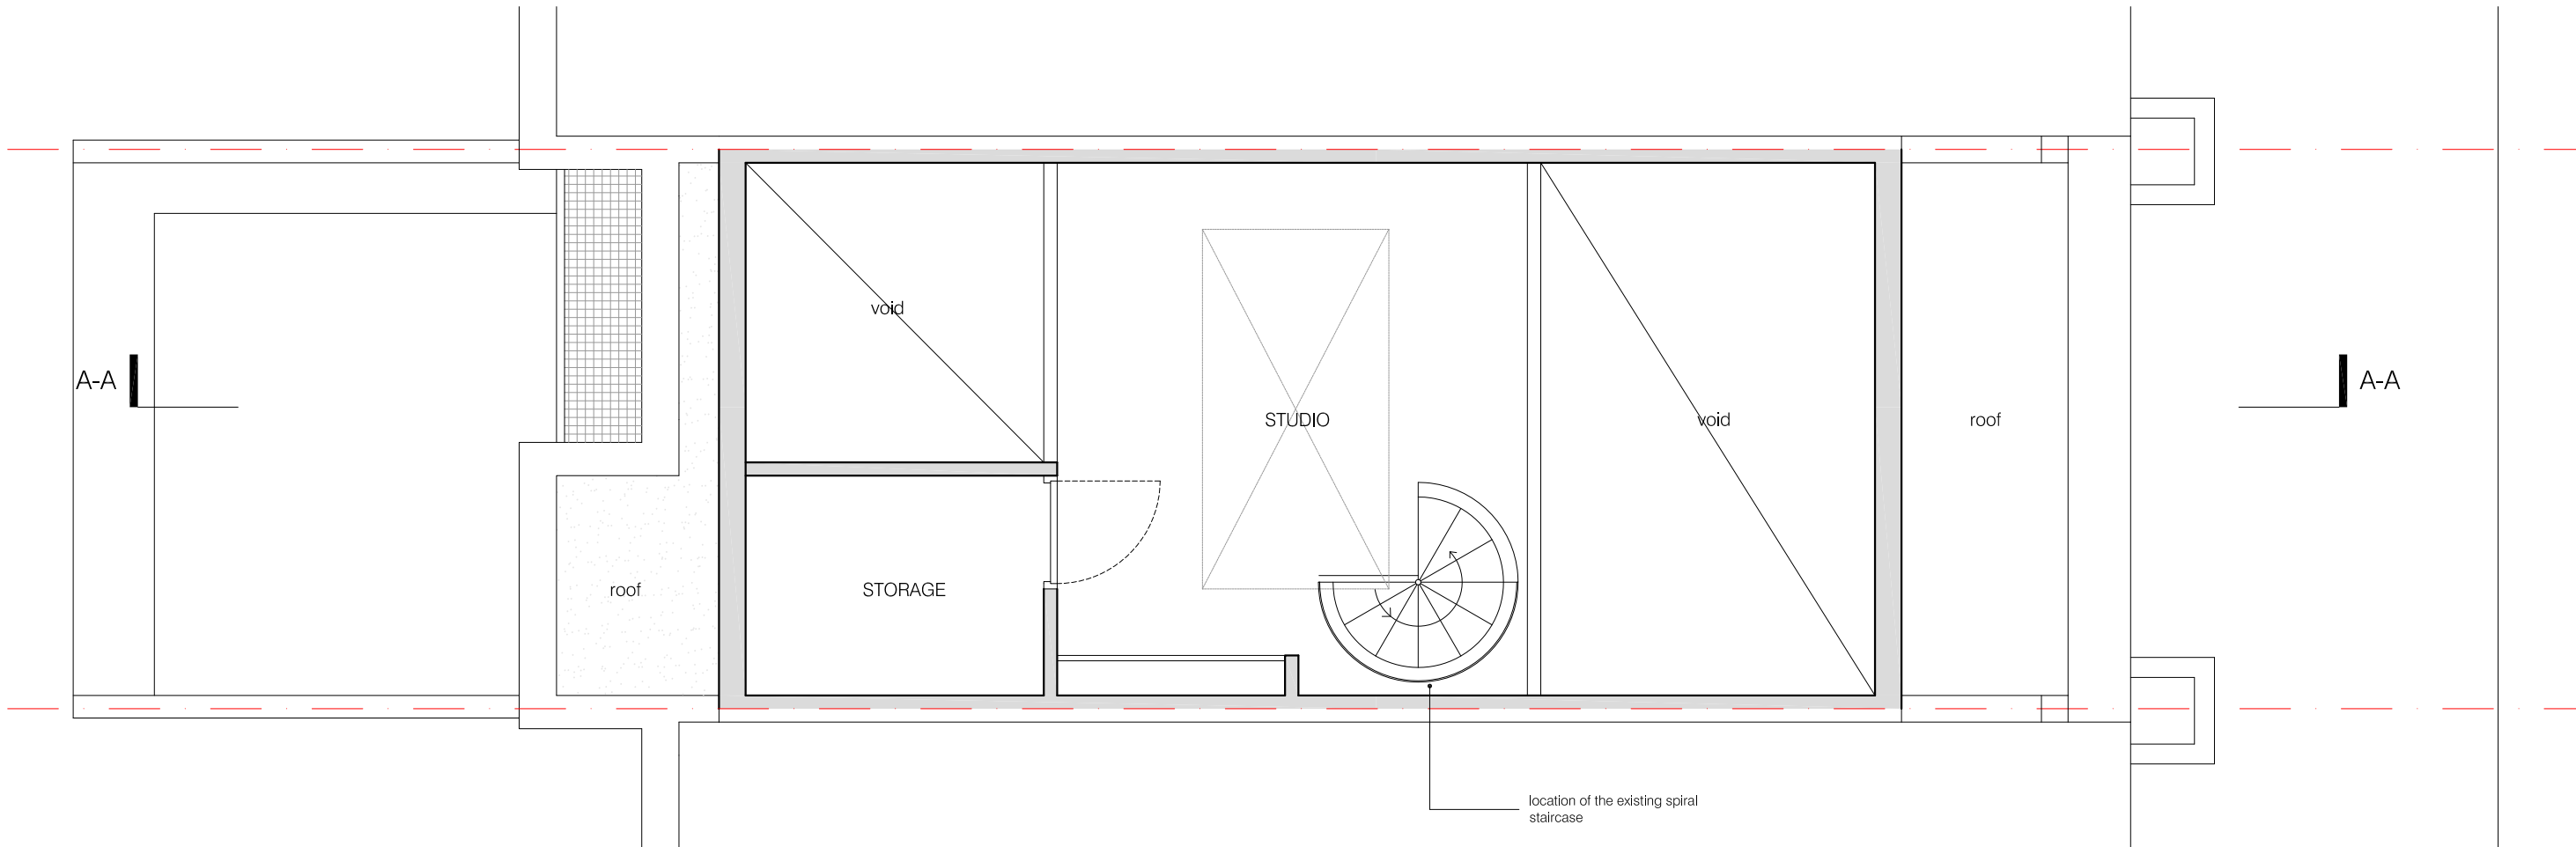

01 EXISTING THIRD FLOOR PLAN
scale 1:50




Meters

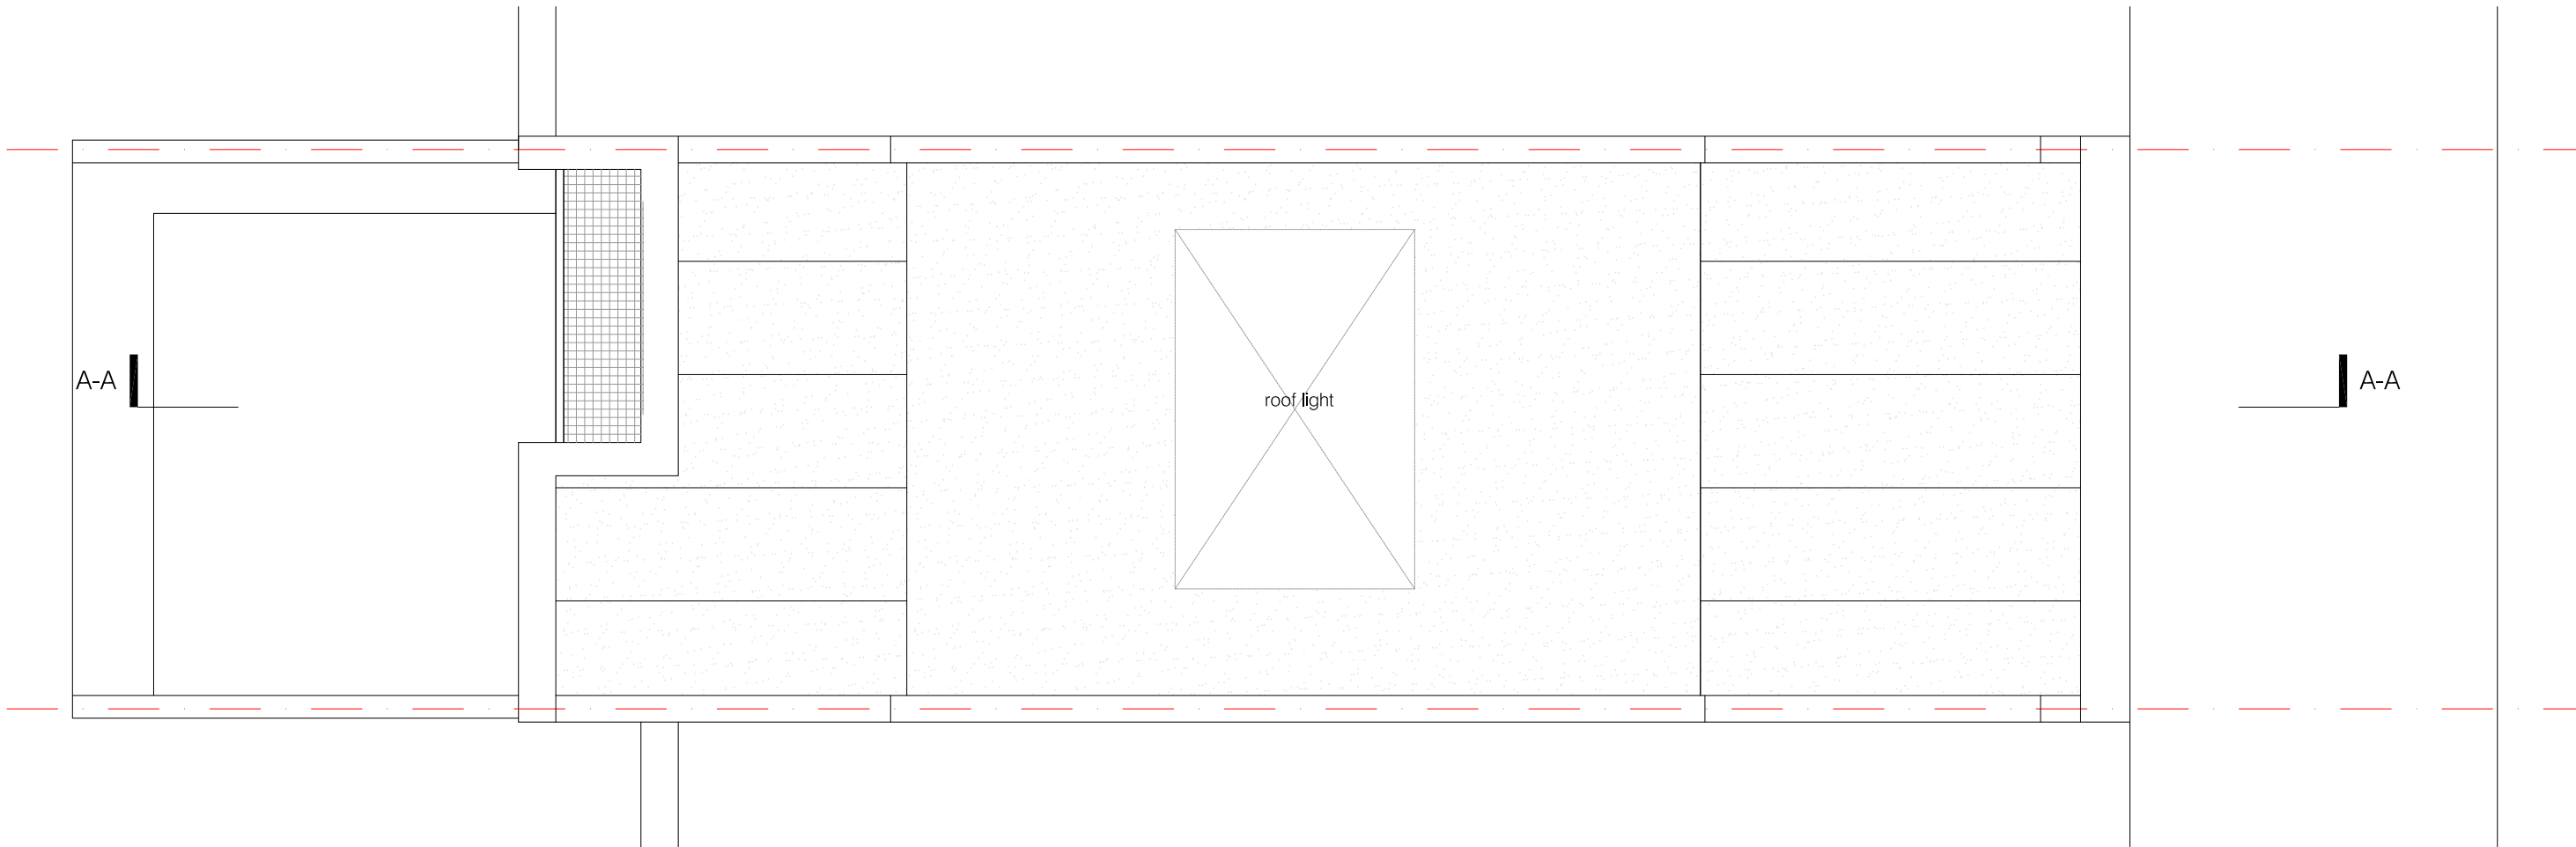

01 EXISTING ROOF PLAN
scale 1:50




Meters

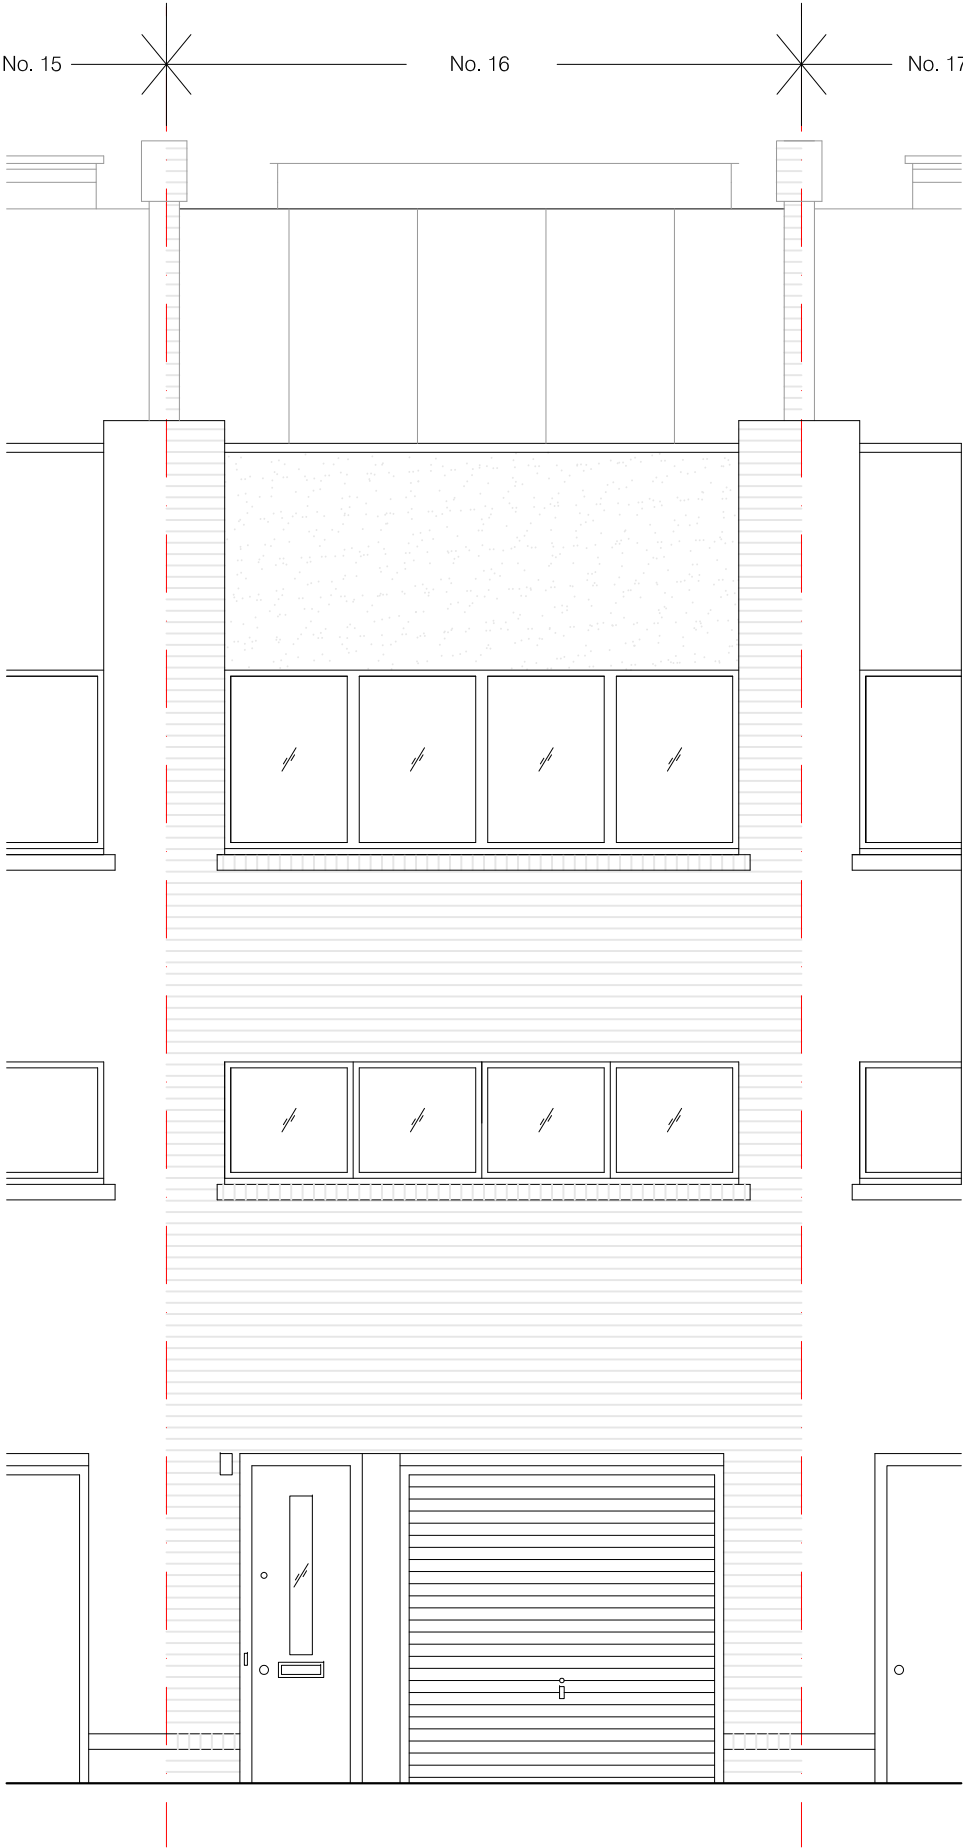

01 EXISTING FRONT ELEVATION
scale 1:50




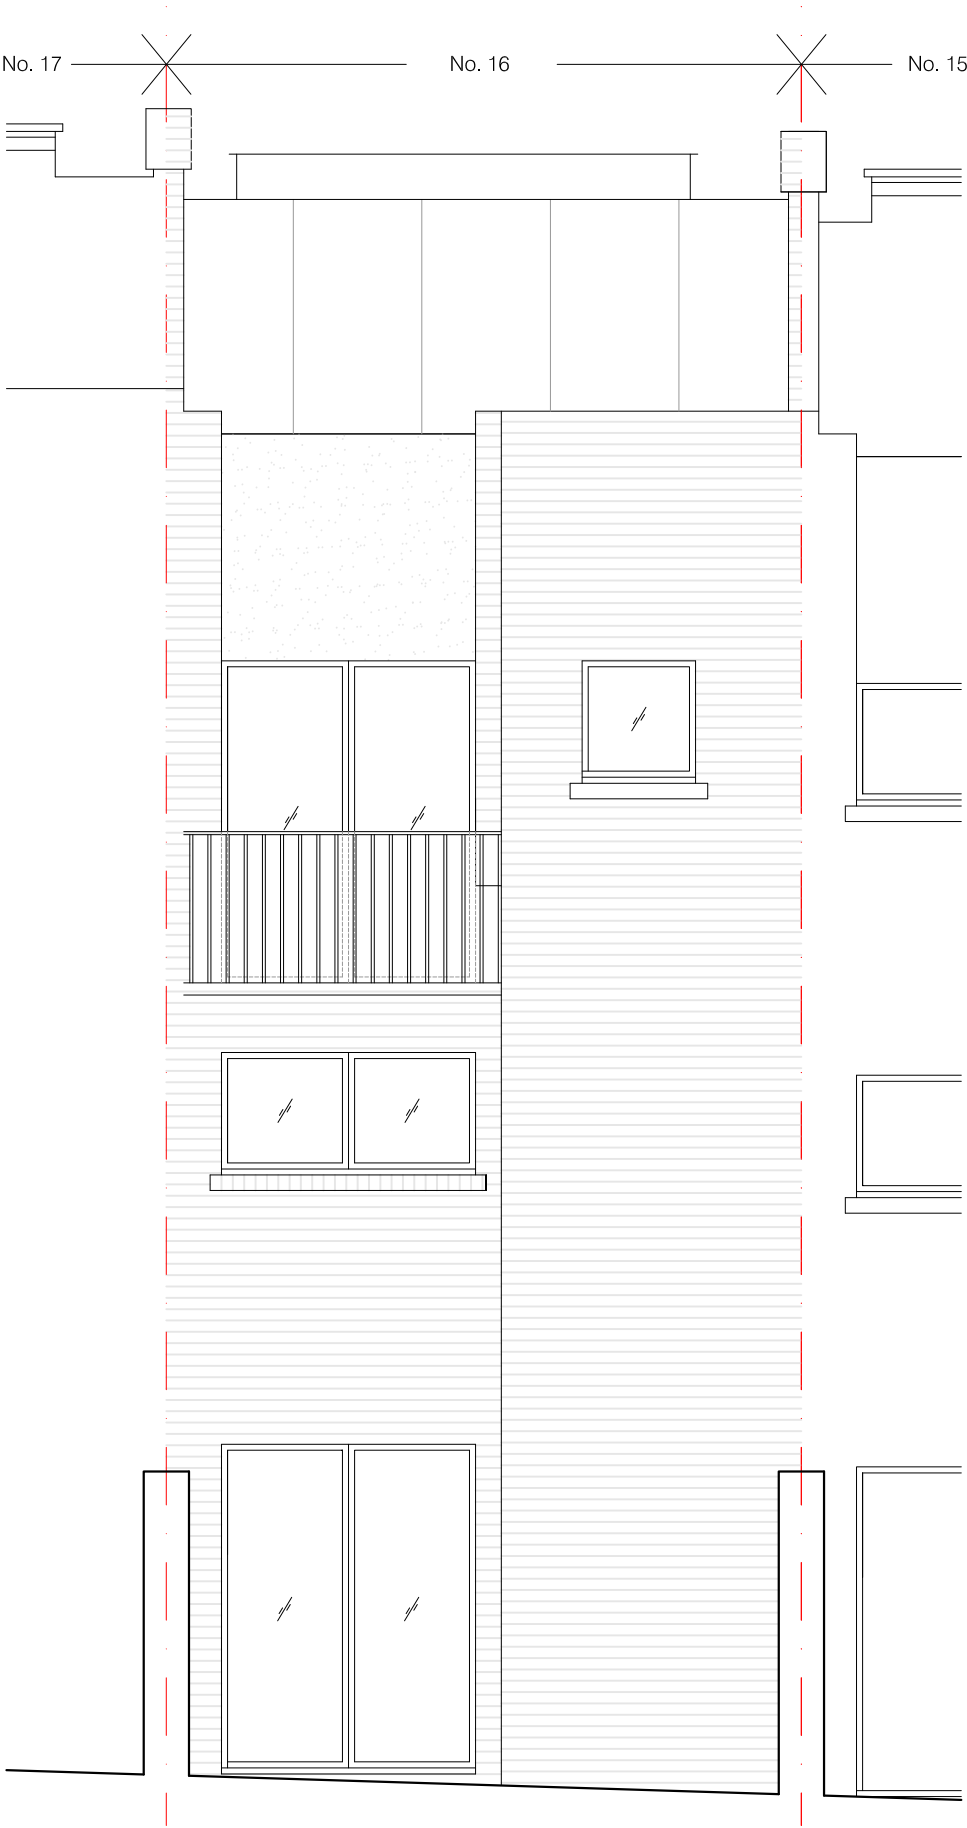


01 EXISTING REAR ELEVATION
scale 1:50



Meters

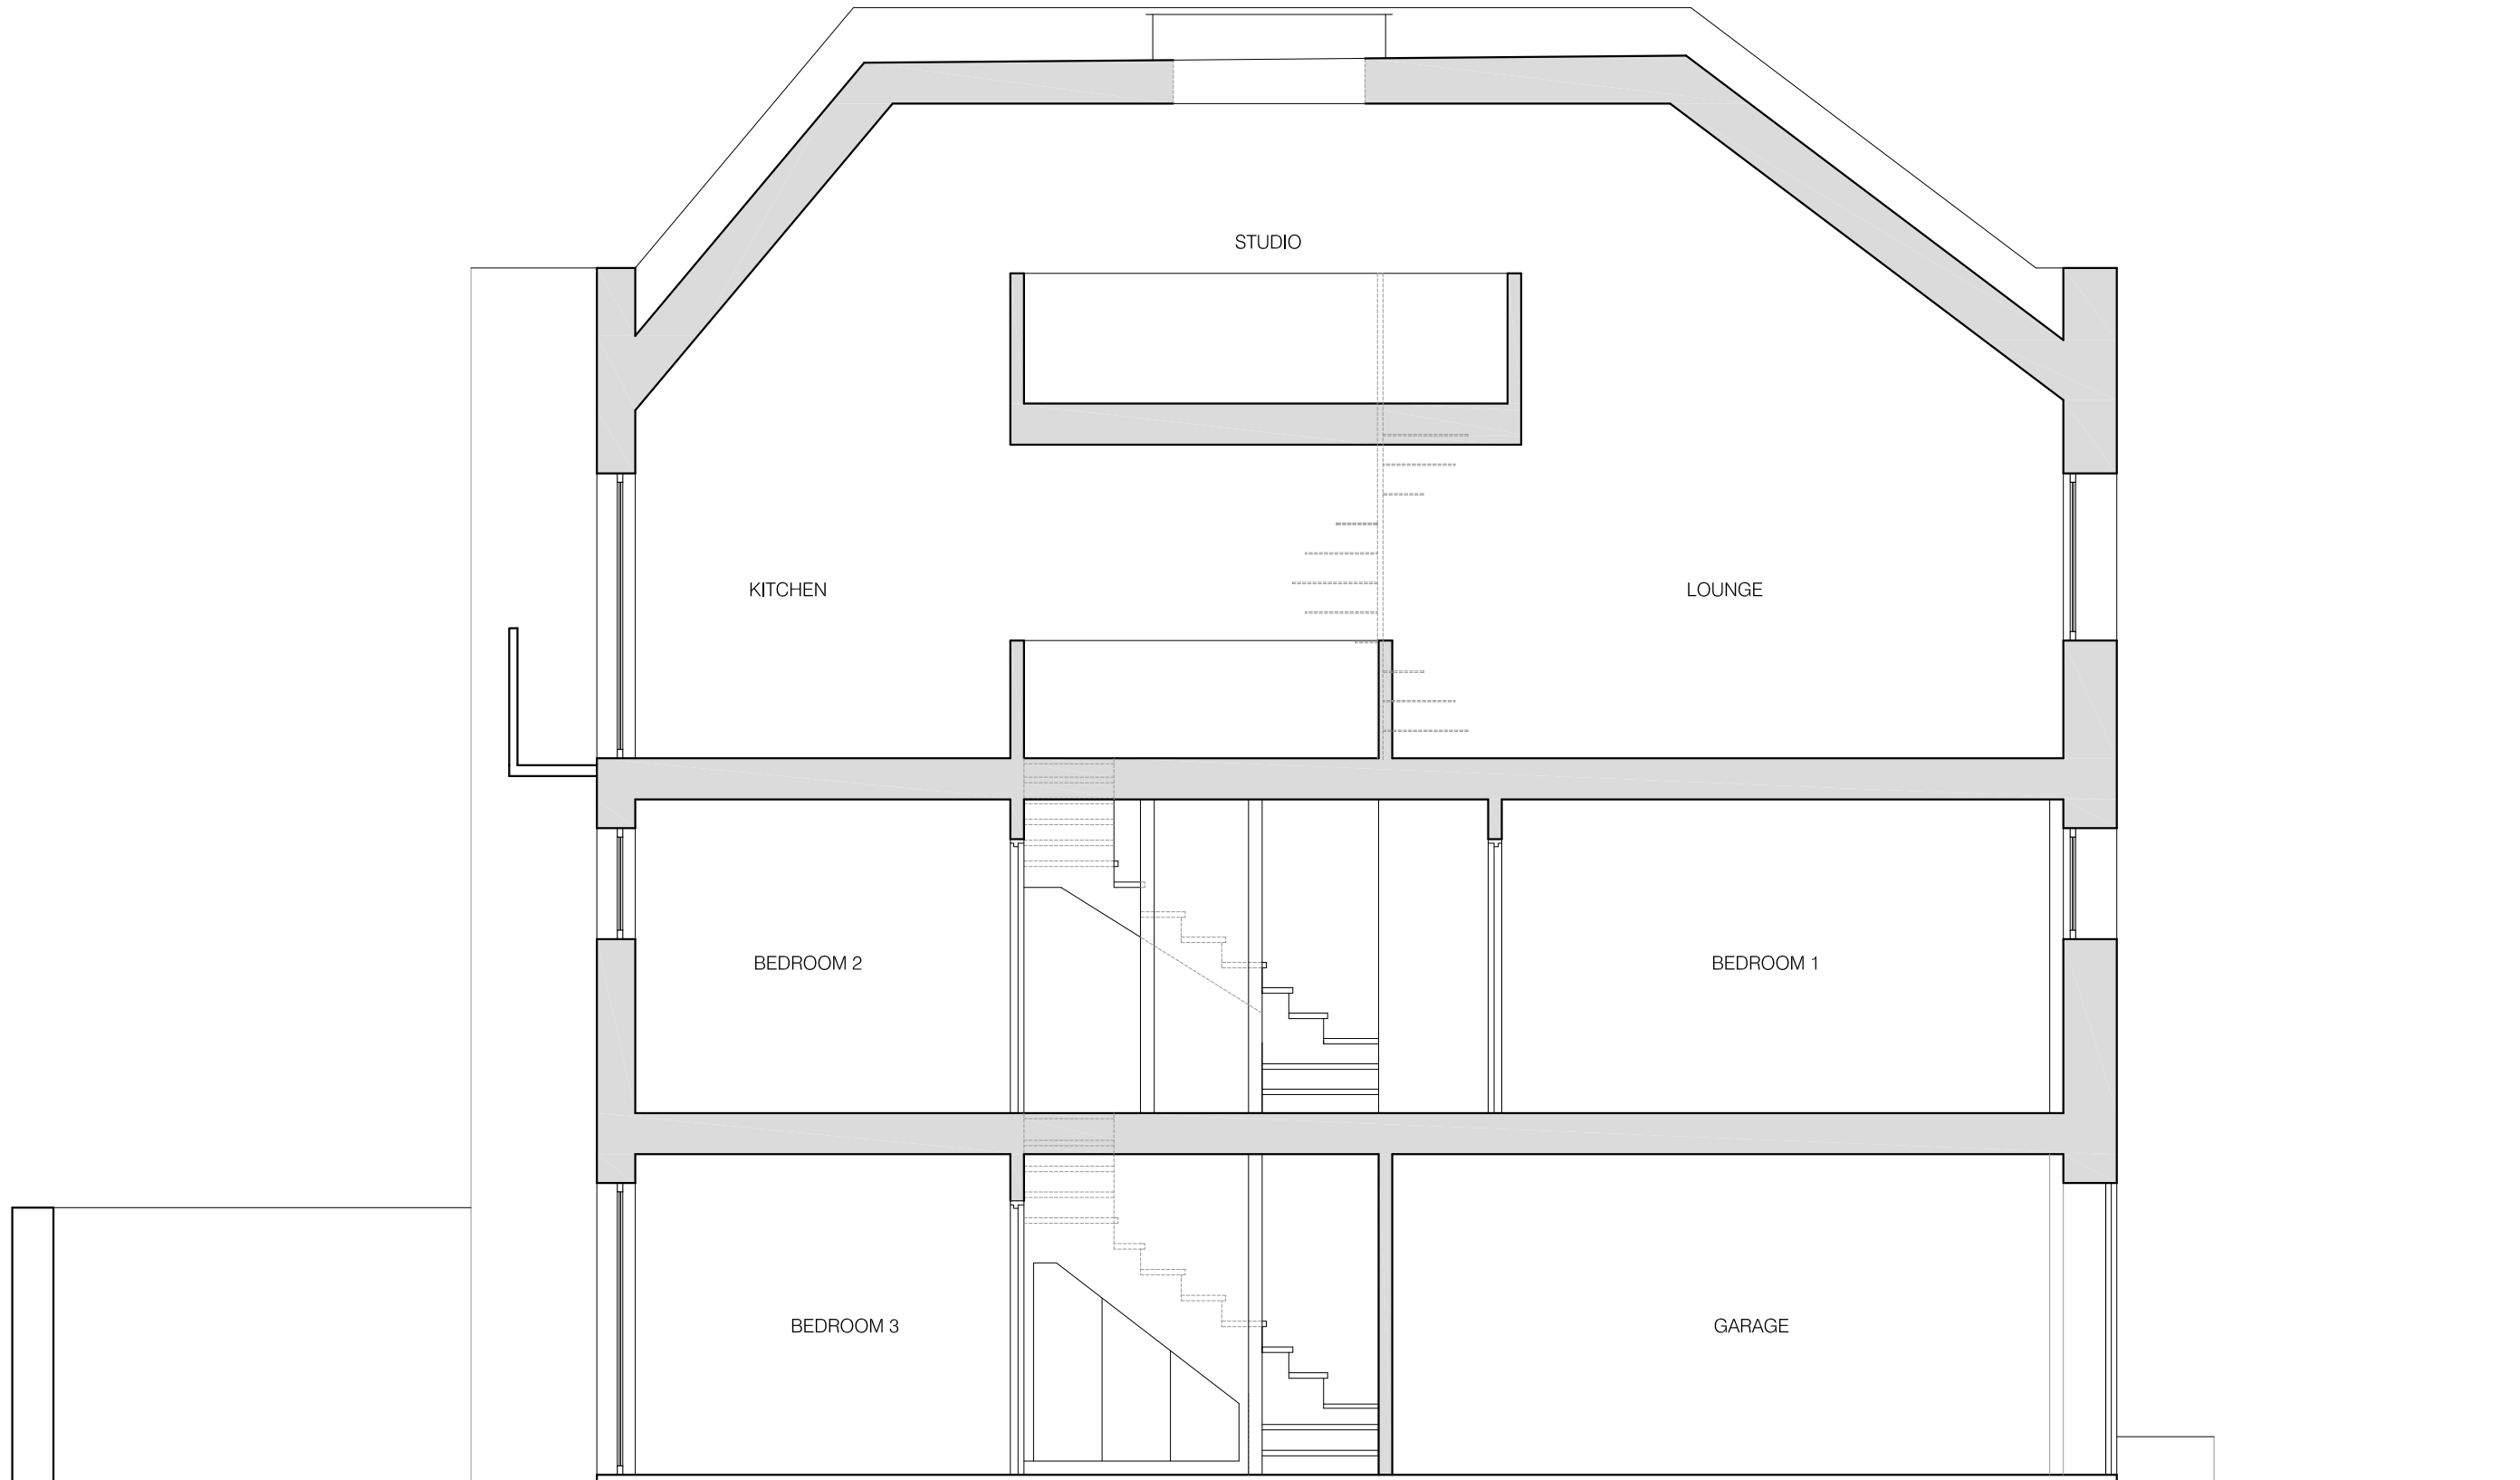

01 EXISTING SECTION AA
scale 1:50

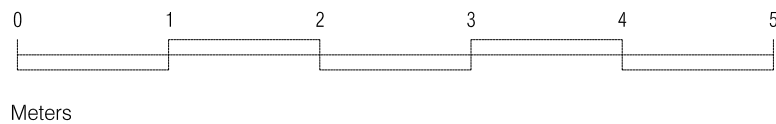

project
16 JEFFREY'S PLACE
NW1 9PP
drawing
EXISTING SECTION AA

number	date
390-300-E	25.11.2014
scale	revision
1:50@A3	PLANNING

BRIAN O'REILLY ARCHITECTS
31 Oval Road LONDON NW1 7EA
Tel: +44 (0)20 7267 1184
www.brianoreillyarchitects.com
mail@brianoreillyarchitects.com