
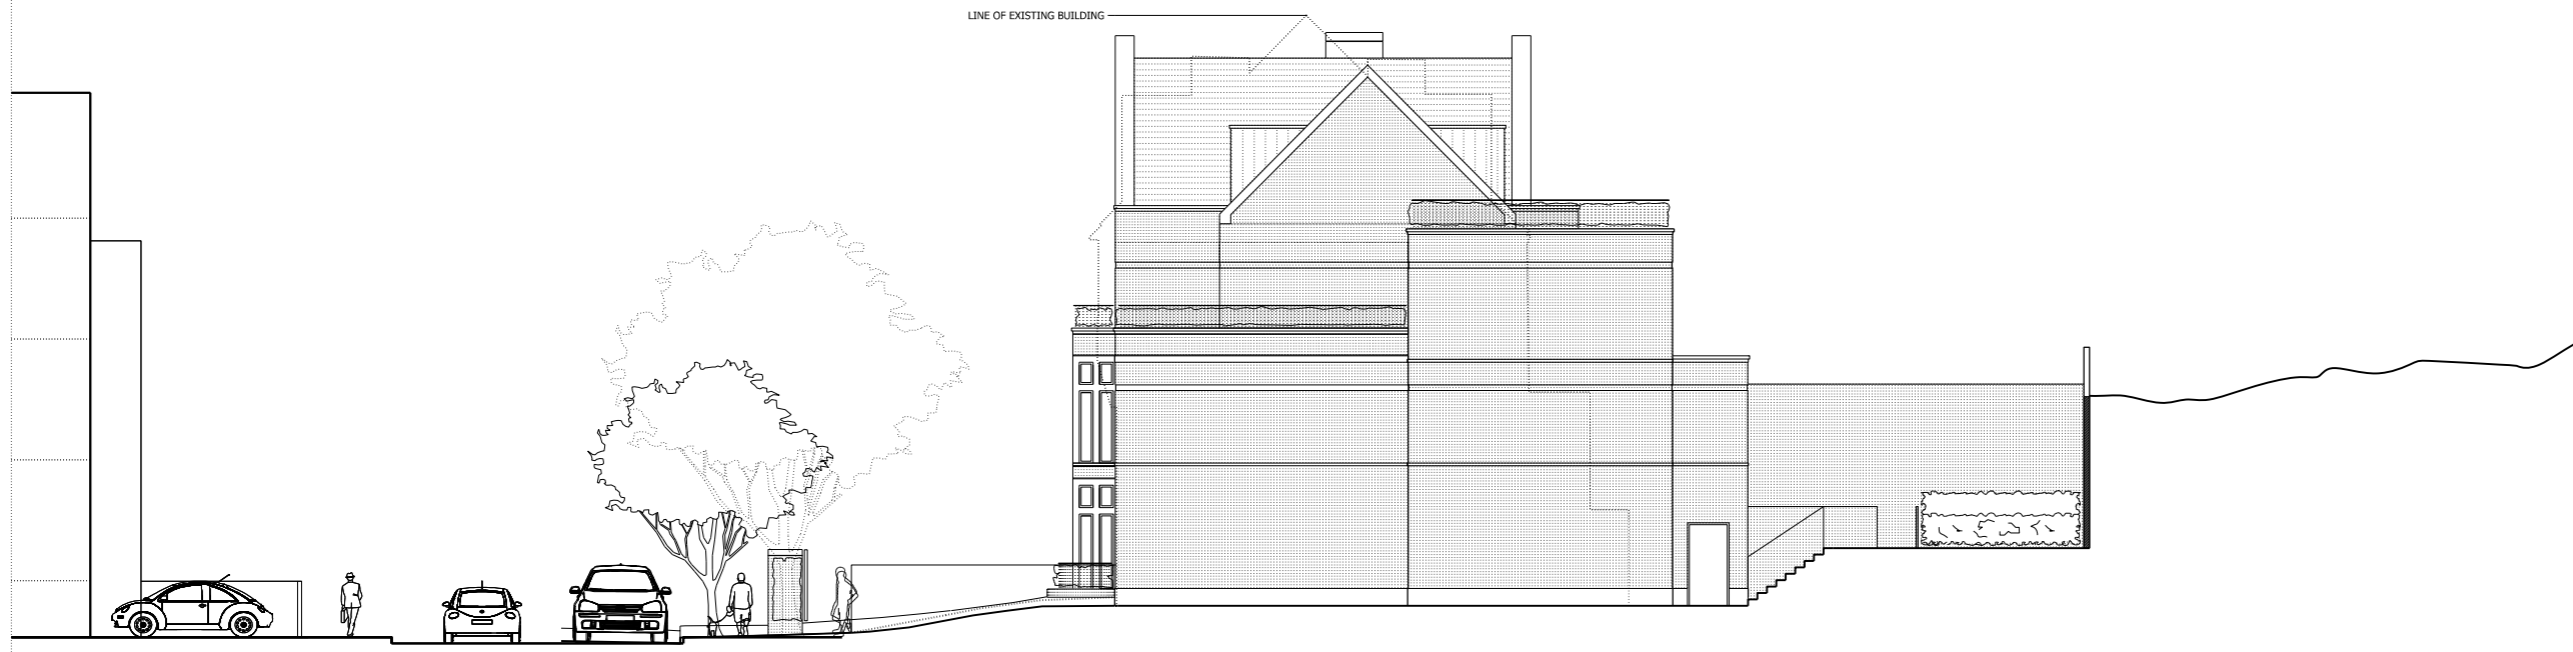


NOTES:  
 DO NOT SCALE FROM THIS DRAWING.  
 ALL DIMENSIONS TO BE CHECKED ON SITE.  
 ALL OMISSIONS AND DISCREPANCIES TO BE REPORTED TO THE ARCHITECT IMMEDIATELY.

ALL RIGHTS RESERVED. THIS WORK IS COPYRIGHT AND CANNOT BE REPRODUCED OR COPIED OR MODIFIED IN ANY FORM OR BY ANY MEANS, GRAPHIC ELECTRONIC OR MECHANICAL, INCLUDING PHOTOCOPYING WITHOUT THE WRITTEN PERMISSION OF SQUIRE AND PARTNERS ARCHITECTS.

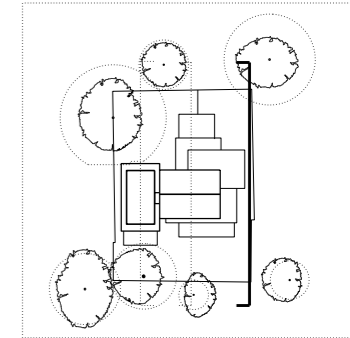

|                      |          |       |     |
|----------------------|----------|-------|-----|
| Issued for Planning  | 03/12/14 | GH    | A   |
| Revision description | Date     | Check | Rev |

## Squire and Partners

77 Wicklow Street London WC1X 9JY  
 T: 020 7278 5555 F: 020 7239 0495

info@squireandpartners.com  
 www.squireandpartners.com

Project  
 26 Netherhall Gardens,  
 Hampstead,  
 London. NW3.

Drawing  
 South Elevation  
 As Proposed

|            |                |                      |
|------------|----------------|----------------------|
| Drawn      | Date           | Scale                |
| GH         | 27/11/2014     | 1:100@A1<br>1:200@A3 |
| Job number | Drawing number | Revision             |
| 04009      | C645_E_S_003   | A                    |