


Notes

1. Do not scale the drawing
2. This drawing to be read in conjunction with all other Architects and Engineers drawings and specifications including outline structural specification
3. All dimensions are in millimetres unless noted otherwise
4. Any discrepancies between structural and architectural setting out dimensions must be brought to the attention of the Architect and Engineers

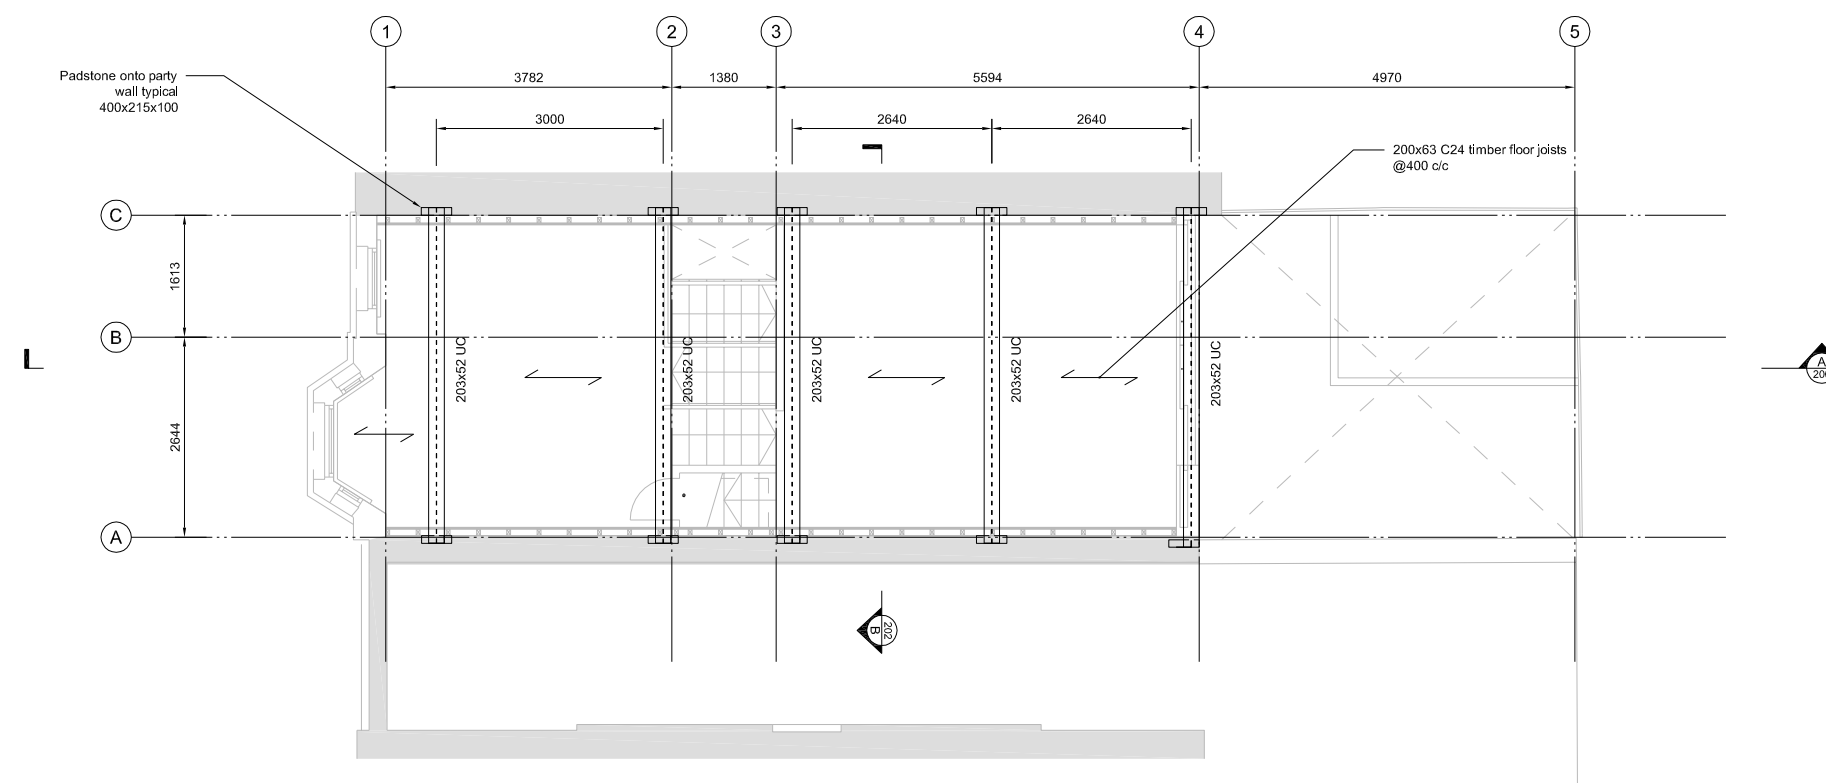

Typical Upper Floor Plan

Rev	Date	Description	Drn	App
P1	27.11.14	Preliminary Issue	FC	AB

**WEBB YATES** ENGINEERS  
 44-46 Scrutton Street  
 London EC2A 4HH  
 020 3696 1550  
 www.webbyates.co.uk  
 info@webbyates.co.uk

Project **4b Parkhill Road**

Drawing Title **General Arrangement  
 Typical Upper Floor Plan**

Drawing Status **Preliminary**

Drawn by	Checked by	Sheet size	Scale
FC	AB	A1	1:50

Drawing Number	Revision
J2171-S-100	P1