


Existing Front Elevation

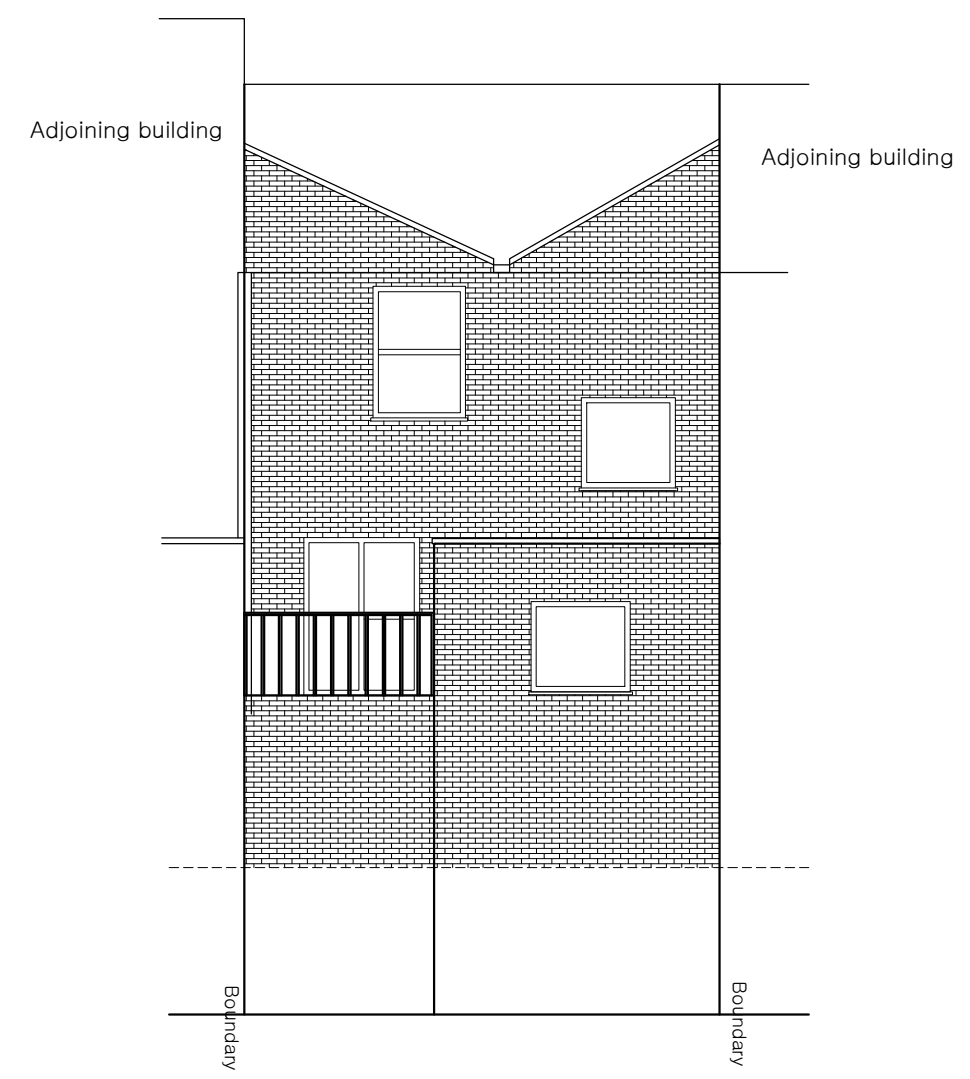

Existing Rear Elevation

<p>TITLE: 14B MESSINA AVENUE, WEST HAMPSTEAD, NW6 4LD</p>	<p>CLIENT: Xiaoxi Yang</p>	<p>DATE: Oct. 2014</p> <p>SCALE: 1:100@A3</p>	<p>DRAWING TITLE: Existing Elevation</p>	<p>DRAWING NO: P100-3B</p> <p>Preliminary</p>	<p>HoC Studio Architects+Interior Designers</p> <p>HoC Studio Ltd. 56 Maxwell Gardens Orpington, BR6 9QU Tel: 01689 810894 Mobile: 07766135186 E-mail: info@hocarchitects.co.uk</p>
---	--------------------------------	---	--	---	--