



Existing First Floor Plan

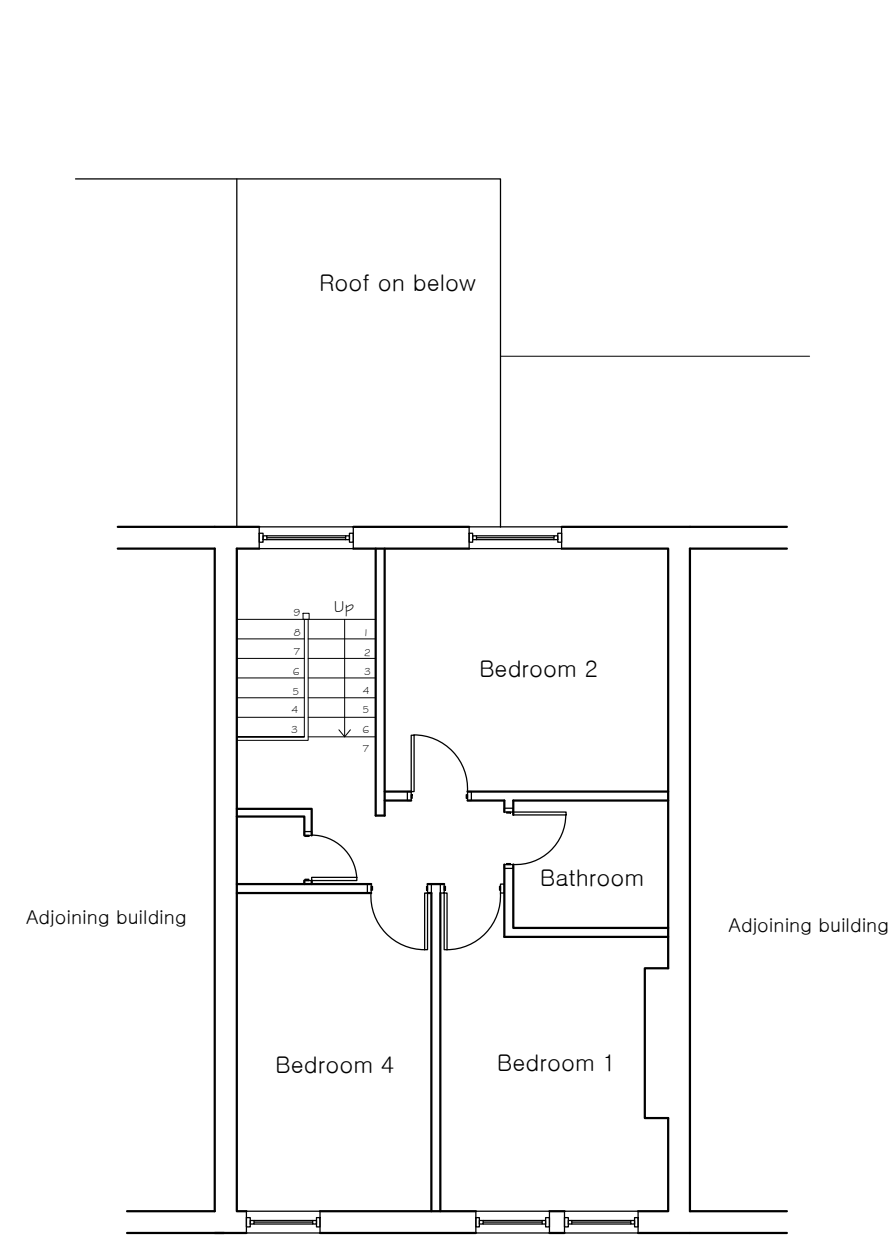

Existing Second Floor Plan

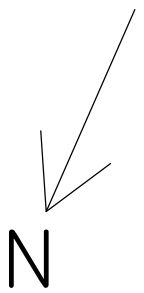

TITLE: 14B MESSINA AVENUE, WEST HAMPSTEAD, NW6 4LD	CLIENT: Xiaoxi Yang	DATE: Oct. 2014	DRAWING TITLE: Existing Floor Plans	DRAWING NO: P100-2B			HoC Studio Architects+Interior Designers HoC Studio Ltd. 56 Maxwell Gardens Orpington, BR6 9QU Tel: 01689 810894 Mobile: 07766135186 E-mail: info@hocarchitects.co.uk
		SCALE: 1:100@A3		Planning application			