

Do not scale from this drawing. Verify all dimensions on site. Drawing should be read in conjunction with information from all other design consultants and contractors. All drawings in digital format are for reference only, paper copies are available on request.

FOR PLANNING

© Maccreanor Lavington Ltd.

MATERIALS KEY

1. Solid facing Renaissance Multi brick by "Weinberger", or similar approved. To be laid in stretcher bond with terracotta colour mortar joint, "Terra" colour ref: Y127 or similar approved
2. Solid facing Heritage Blend brick by "Weinberger", or similar approved. To be laid in stretcher bond with natural light grey colour mortar joint, colour ref: "CPI Euromix, M3ANK100" or similar approved
3. Frame Facing Heritage Blend Brickwork by "Weinberger", or similar approved. To be laid in stretcher bond with natural light grey colour mortar joint, colour ref: "CPI Euromix, M3ANK100" or similar approved
4. Infill Facing Renaissance Multi Brickwork by "Weinberger", or similar approved. To be laid in stretcher bond with natural light grey colour mortar joint, colour ref: "CPI Euromix, M3ANK100" or similar approved
5. Terracotta reconstituted stone sills, copings and spandrel panels
6. Portland Stone reconstituted stone sills and copings
7. Bath Stone reconstituted stone entrance surround and copings
8. Aluminium sill anodized exterior finish, ref: Anodok 541
9. Inward opening composite aluminium casement windows, anodized exterior finish, ref: Anokk 541
10. Inward opening composite aluminium casement windows, anodized exterior finish, ref: Anokk 543
11. Inward opening aluminium windows, anodized exterior finish, ref: Anodok 541
12. Inward opening aluminium winter gardens, anodized exterior finish, ref: Anokk 543
13. Inward opening aluminium winter gardens, anodized exterior finish, ref: Anokk 541
14. Aluminium door frames, anodized exterior finish, ref: Anodok 541
15. Aluminium door frames, anodized exterior finish ref: Anodok 543
16. Steel louvered doors to plant rooms, polyester powder coated, matt, RAL 7006
17. Steel louvered doors to plant rooms, polyester powder coated, matt, RAL 8014
18. Balcony balustrades in polyester powder coated steel, matt, RAL 7006
19. Balcony balustrades in polyester powder coated steel, matt, RAL 8014
20. Steel signage polyester powder coated, matt, RAL 7006
21. Steel signage polyester powder coated, matt, RAL 8014
22. Glass mosaic tiling to entranceway, gold and white colour
23. Massaranduba hardwood timber decking or similar approved
24. Balcony soffits rendered cementitious board, terracotta colour



For proposed landscape information refer to JCLA landscape drawings submitted as part of this planning application

Rev. Details Dwn. Date

Application 02


Expansion of Kingsgate Primary School & Redevelopment of Liddell Road Phase 02

Client: London Borough of Camden
Title: Residential Block B
South Elevation
Scale: 1:100 @ A1 / 1:200 @ A3
Date: 01-12-2014 Drawn: RHR

MLA / 403 / P2 / 350

MaccreanorLavington

3rd Floor
19-21 Inns Street
London N1 7LL
1 +44(0)207 336 73 53
f +44(0)207 336 76 55
e uk@mlarchitects.com

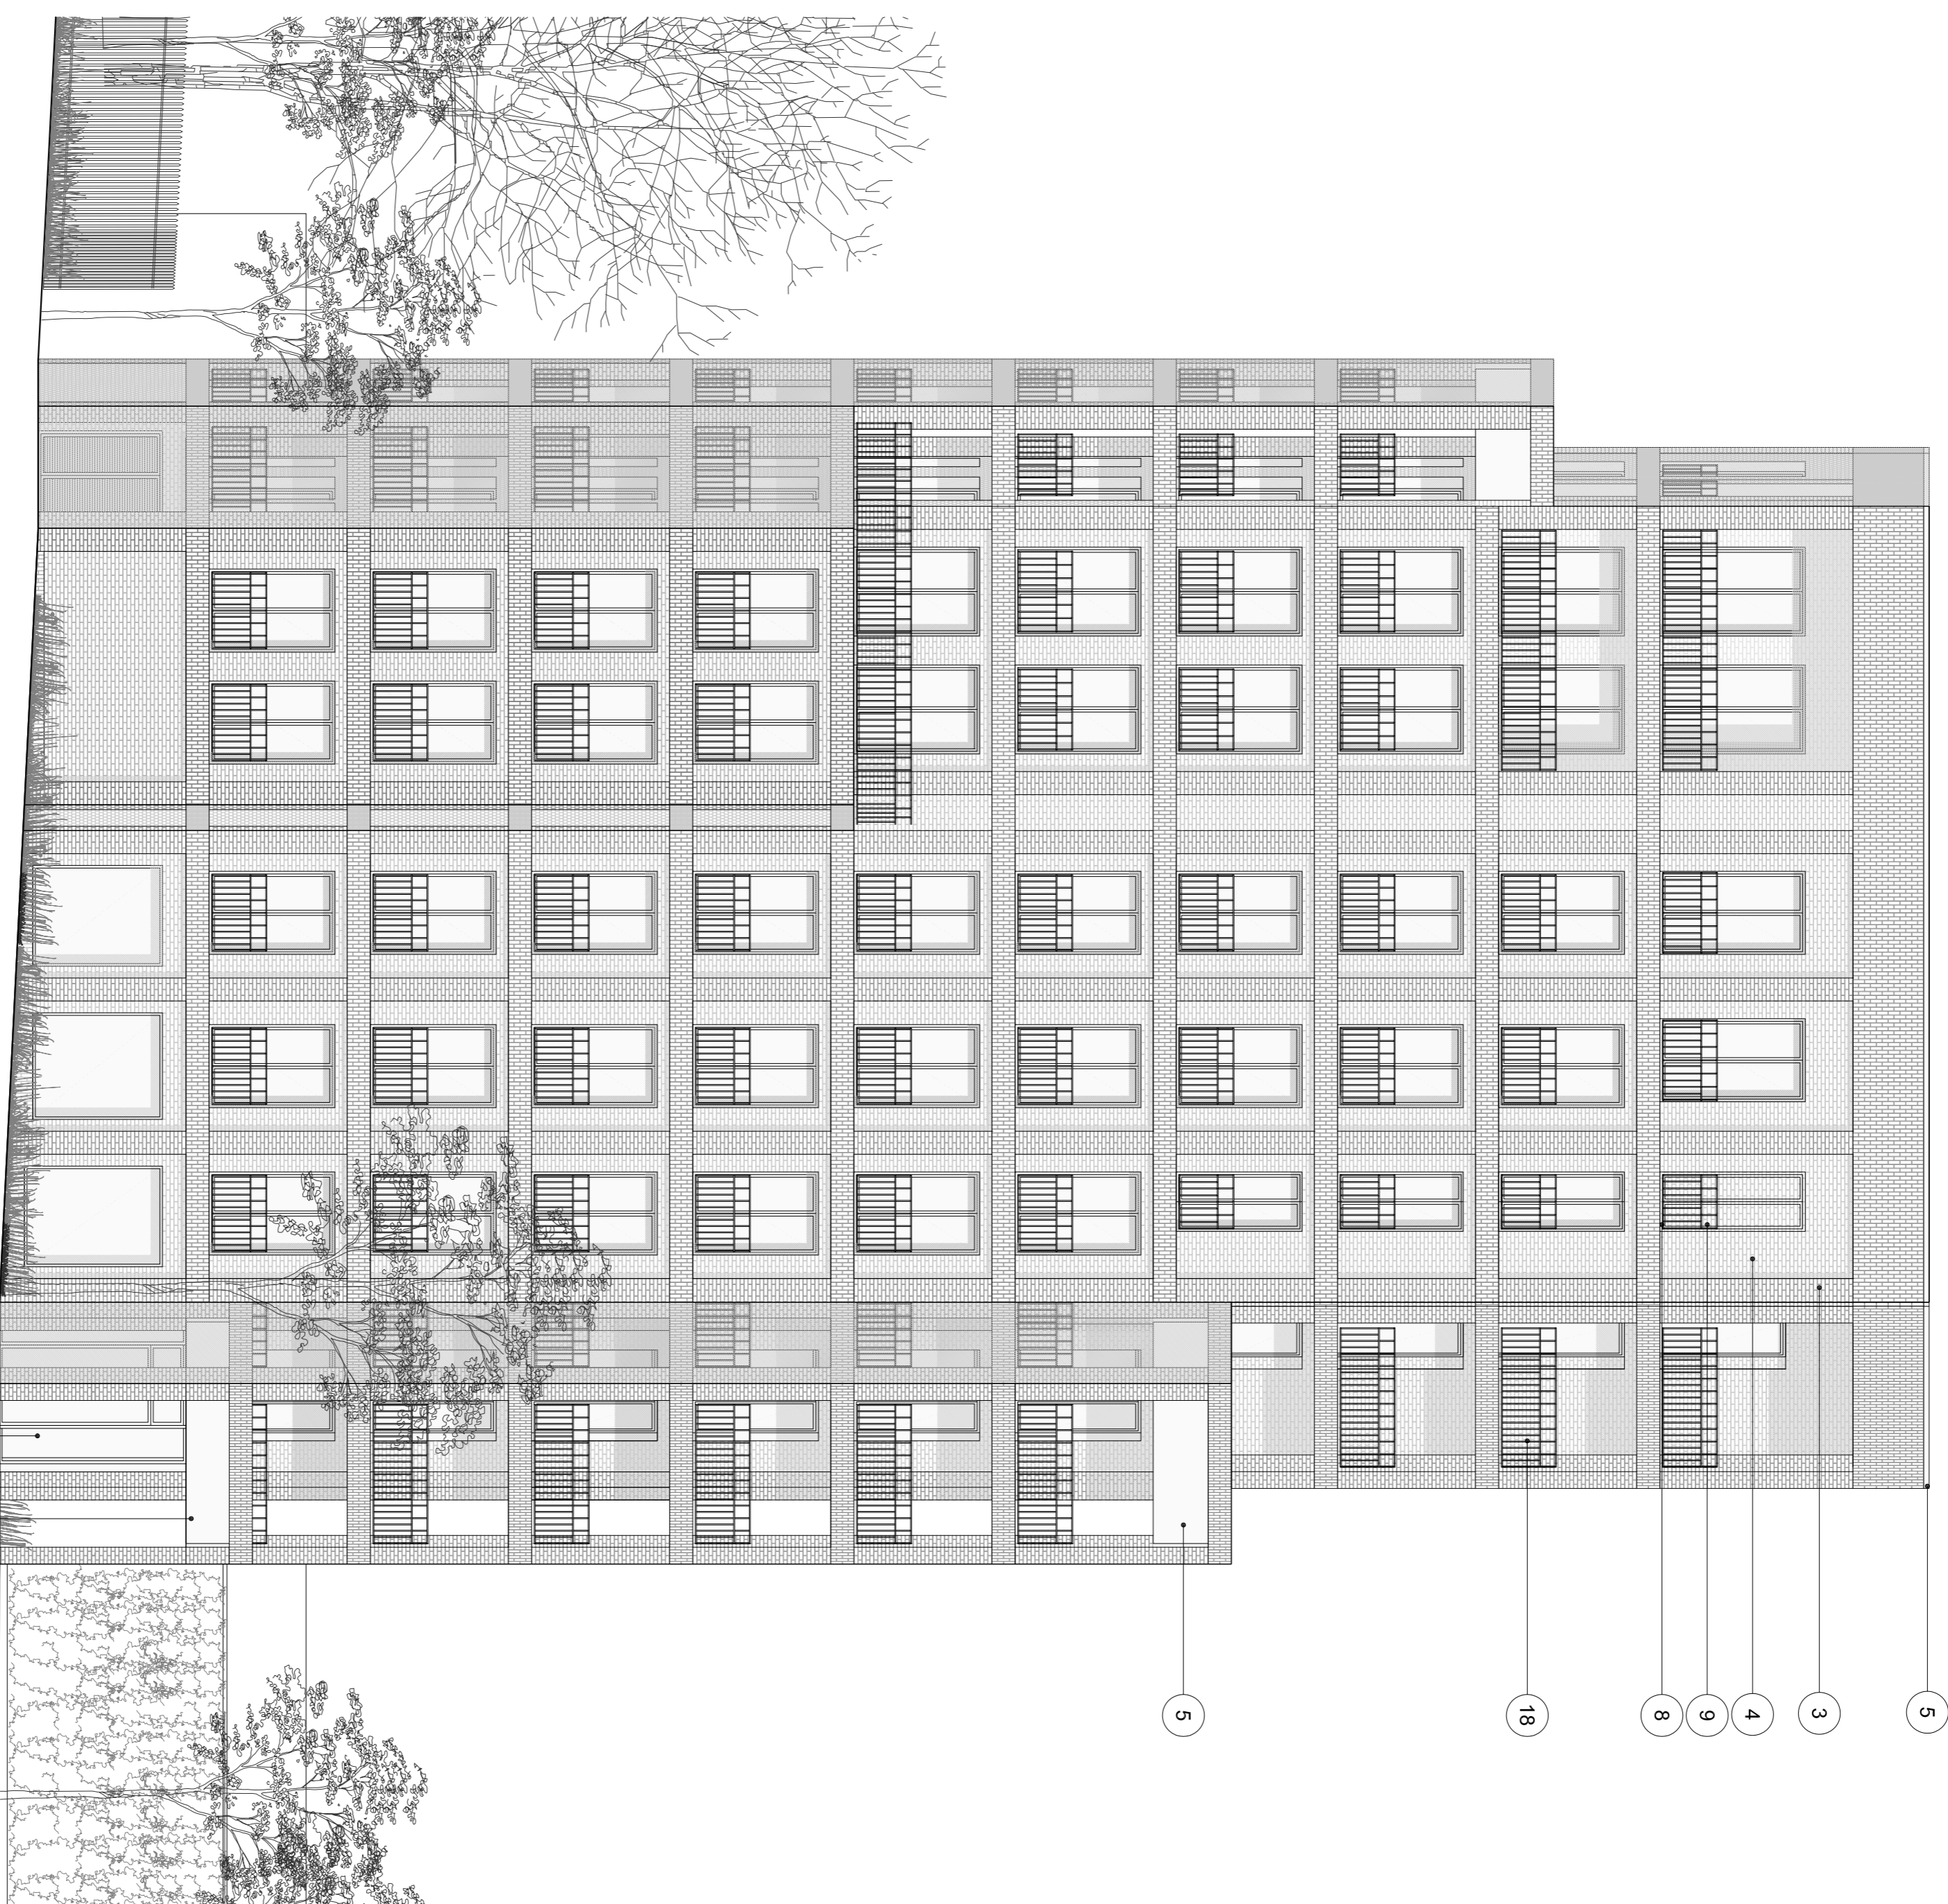

RESIDENTIAL BLOCK B SOUTH ELEVATION

