



1 -
2 -
3 -
4 -
5 -
6 -
7 -

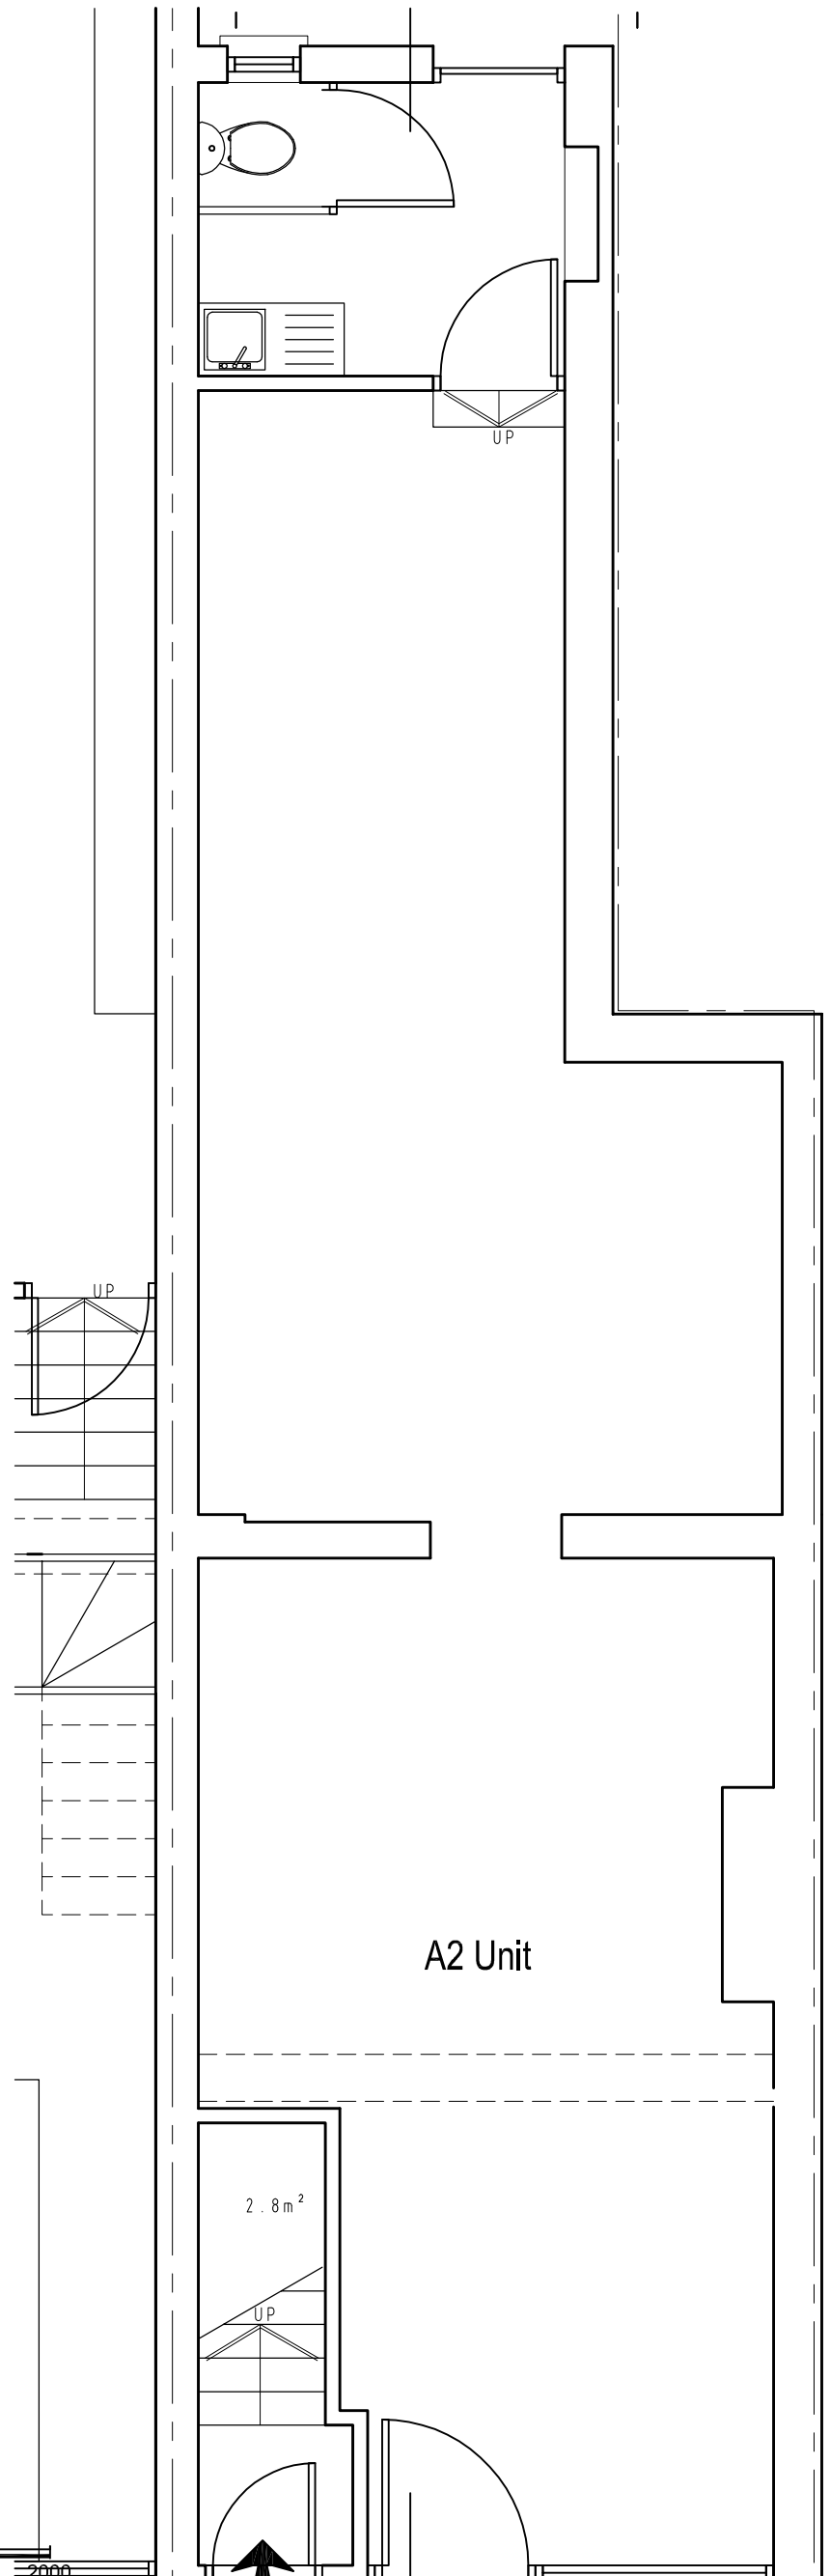

7C EXISTING GROUND FLOOR PLAN
SCALE 1:50

 

Maisonette
Entry 127

A

	Client	Drawing Title	Project Number	12/0091	Drawing Number	12-91-21
	Project Title	Existing Ground Floor Plan	Scale	1:50 (A3)	Sheet No.	-
	127 Kentish Town Road, London NW1 8PB	Rev Date	Date	11/12/14	Rev.	-
		Description	Revised		Status	-
		Rev By	Ckd By			