

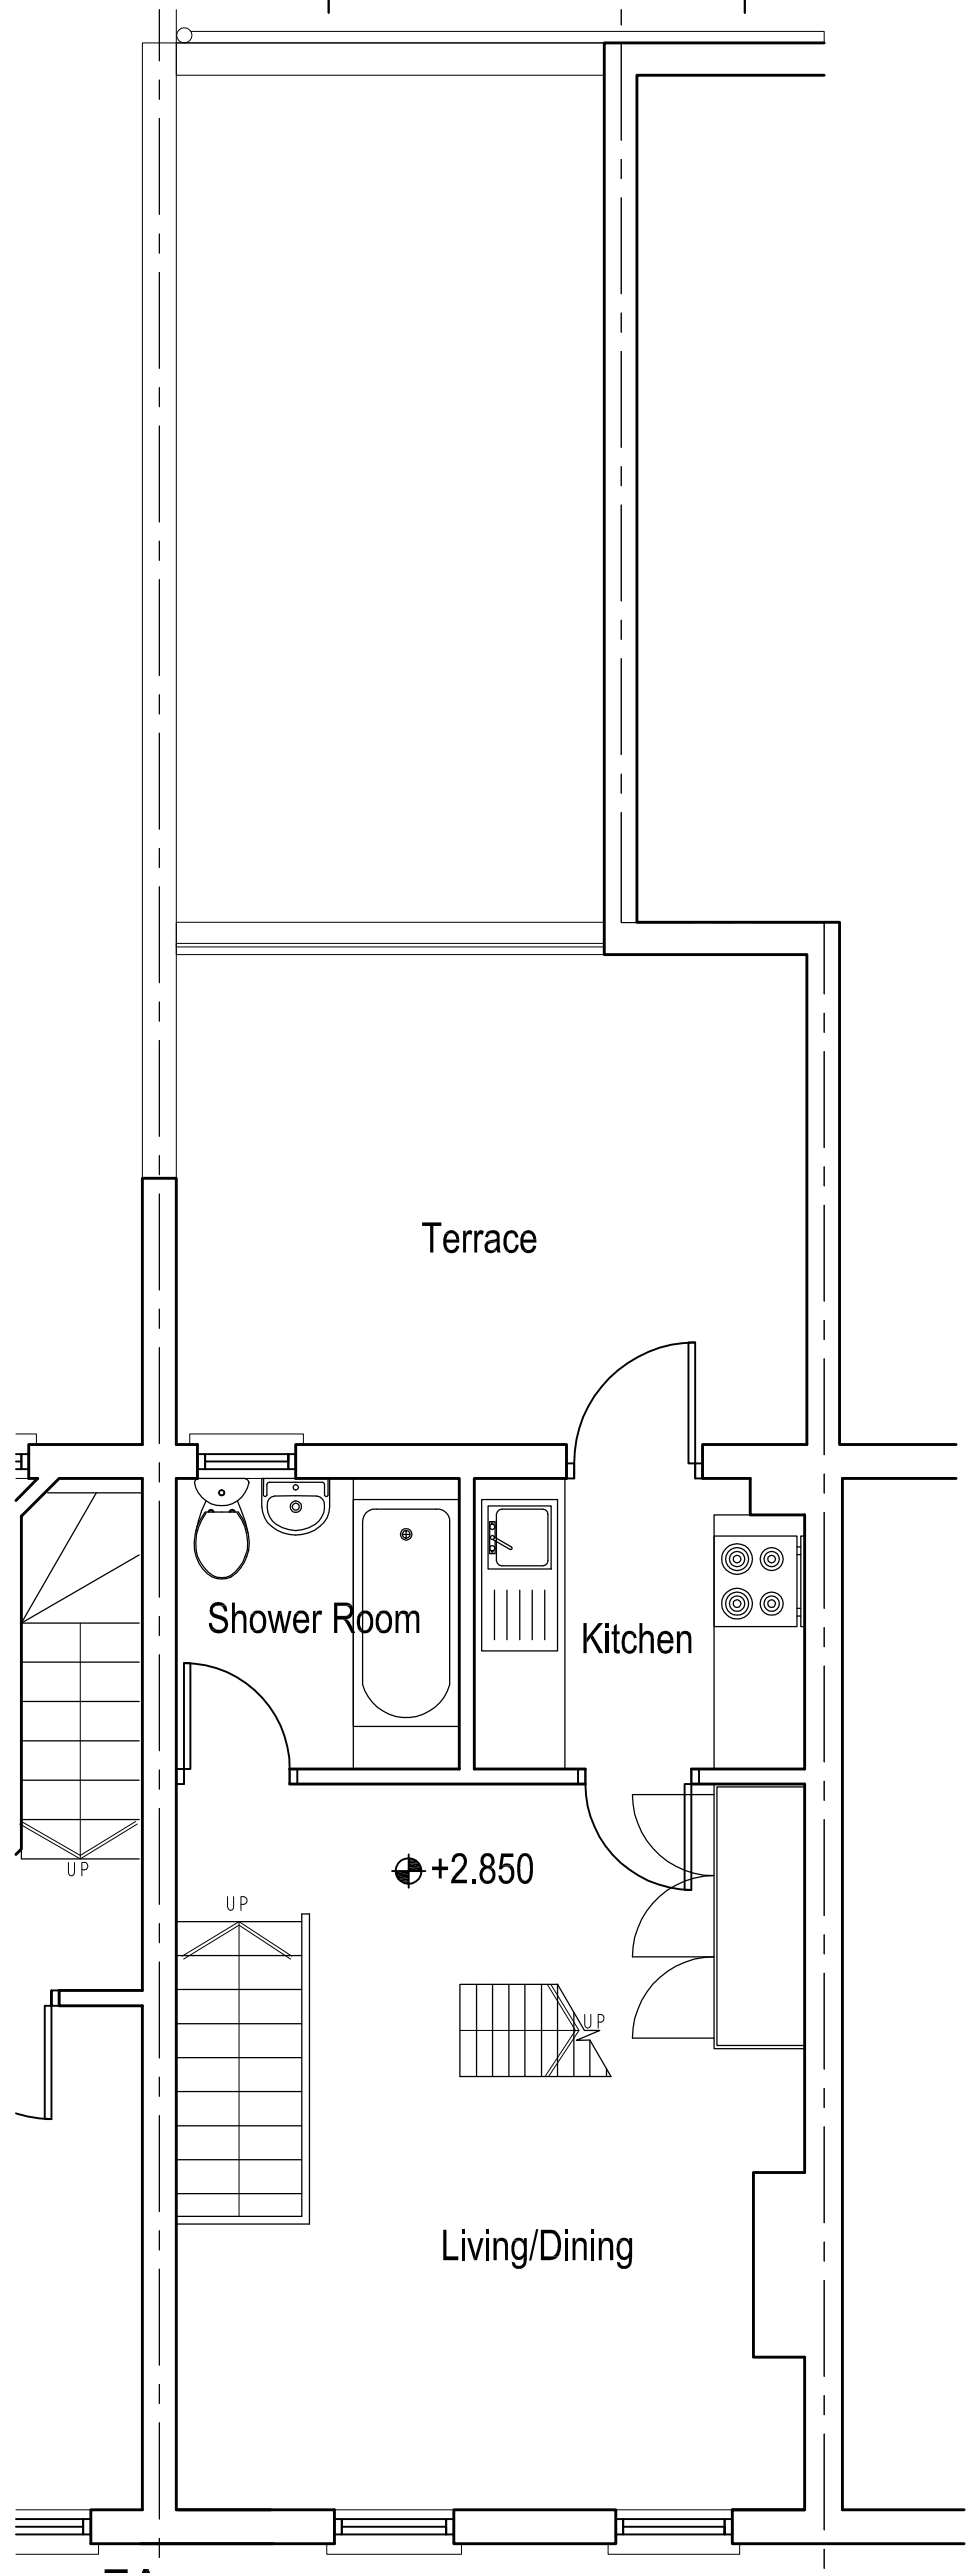


1 —  
2 —  
3 —  
4 —  
5 —  
6 —  
7 —

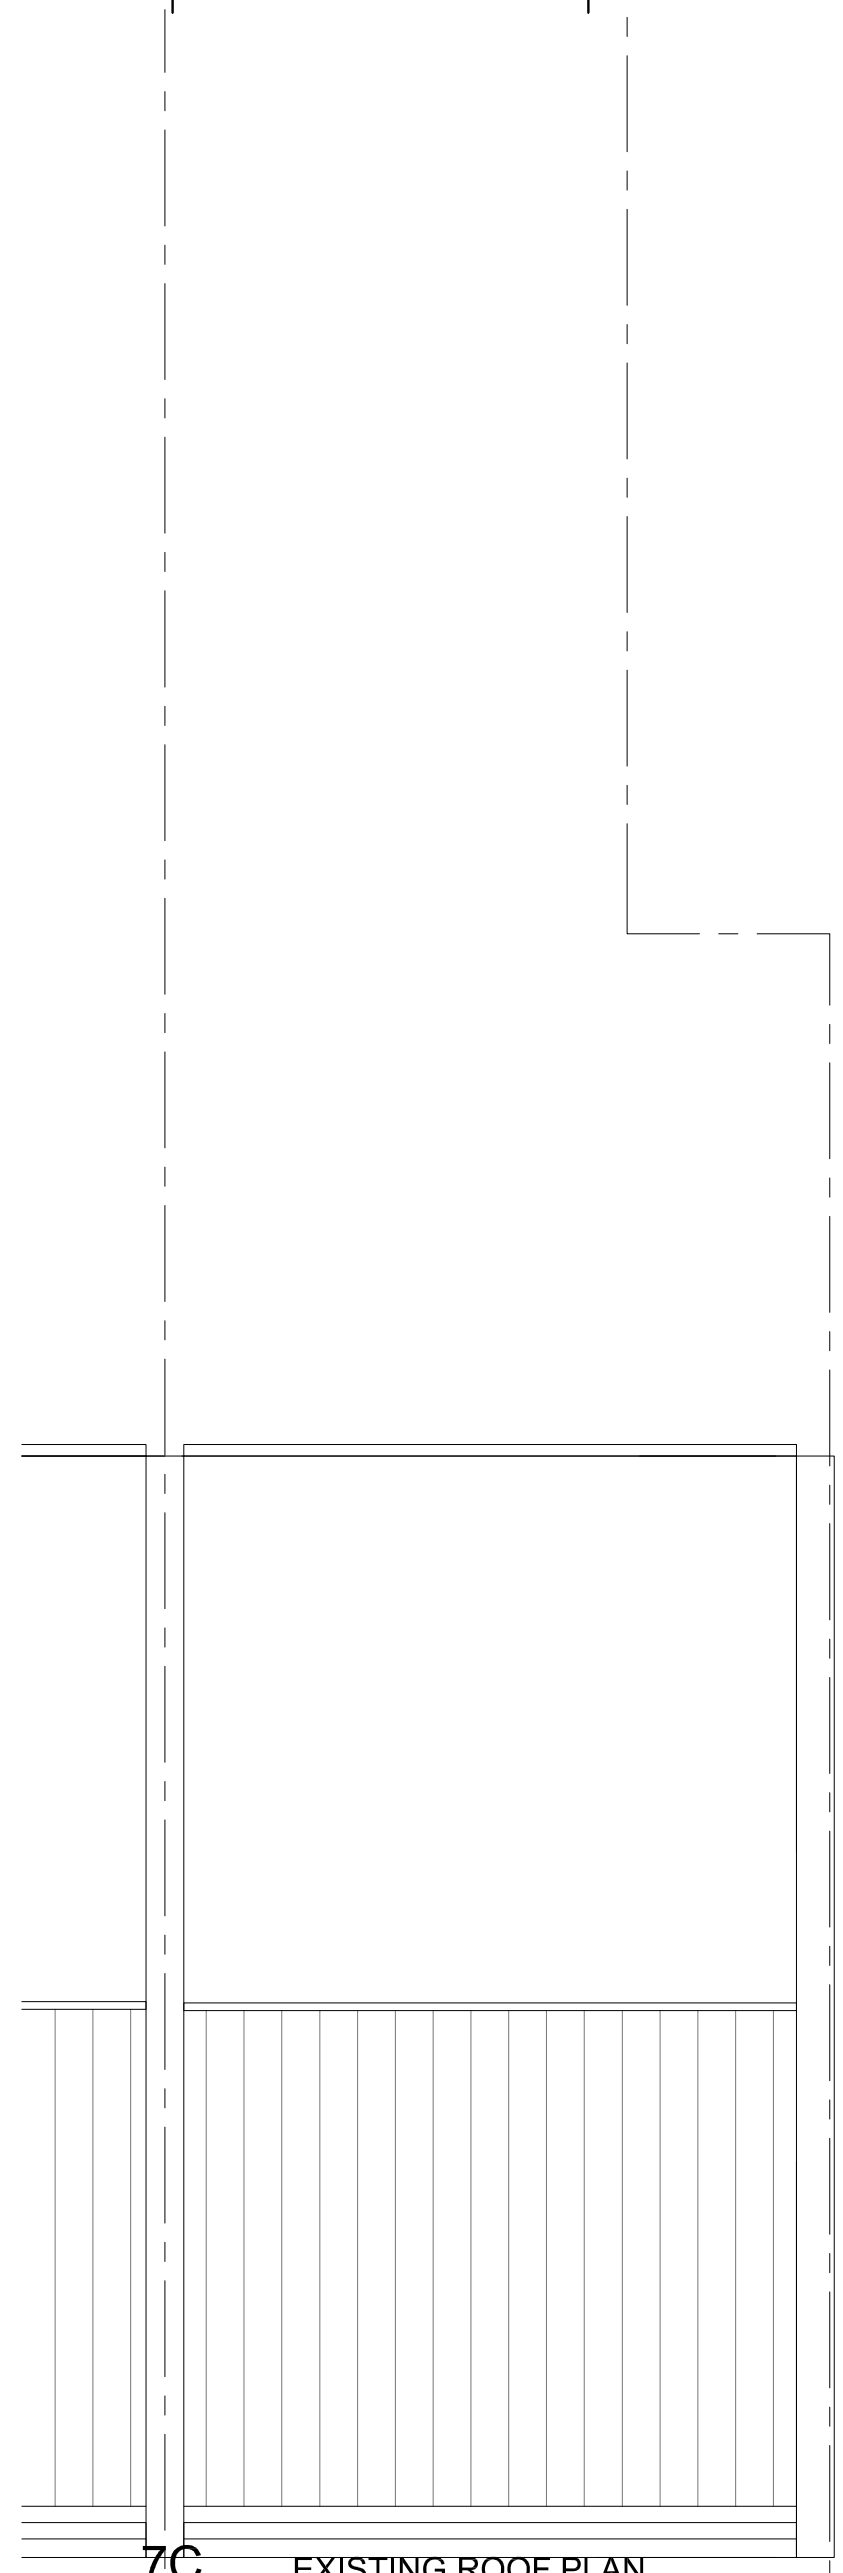

**7A** EXISTING FIRST FLOOR PLAN

 

**7C** EXISTING ROOF PLAN

SCALE 1:50

	Client	Drawing Title <b>Existing First Floor and Roof Plan</b>	Project Number	12/0091	Drawing Number	
	Project Title		127 Kentish Town Road, London NW1 8PB	Scale	1:50 (A3)	Sheet No.
		Rev Date	Description	Rev By	Ckd By	Rev.
						-