

1 -

2 -





3 -



4 -

5 -

6 -

7 -

- Legend
-  Blockwork
 -  Insulation
 -  Brickwork
 -  New Partition/Wall

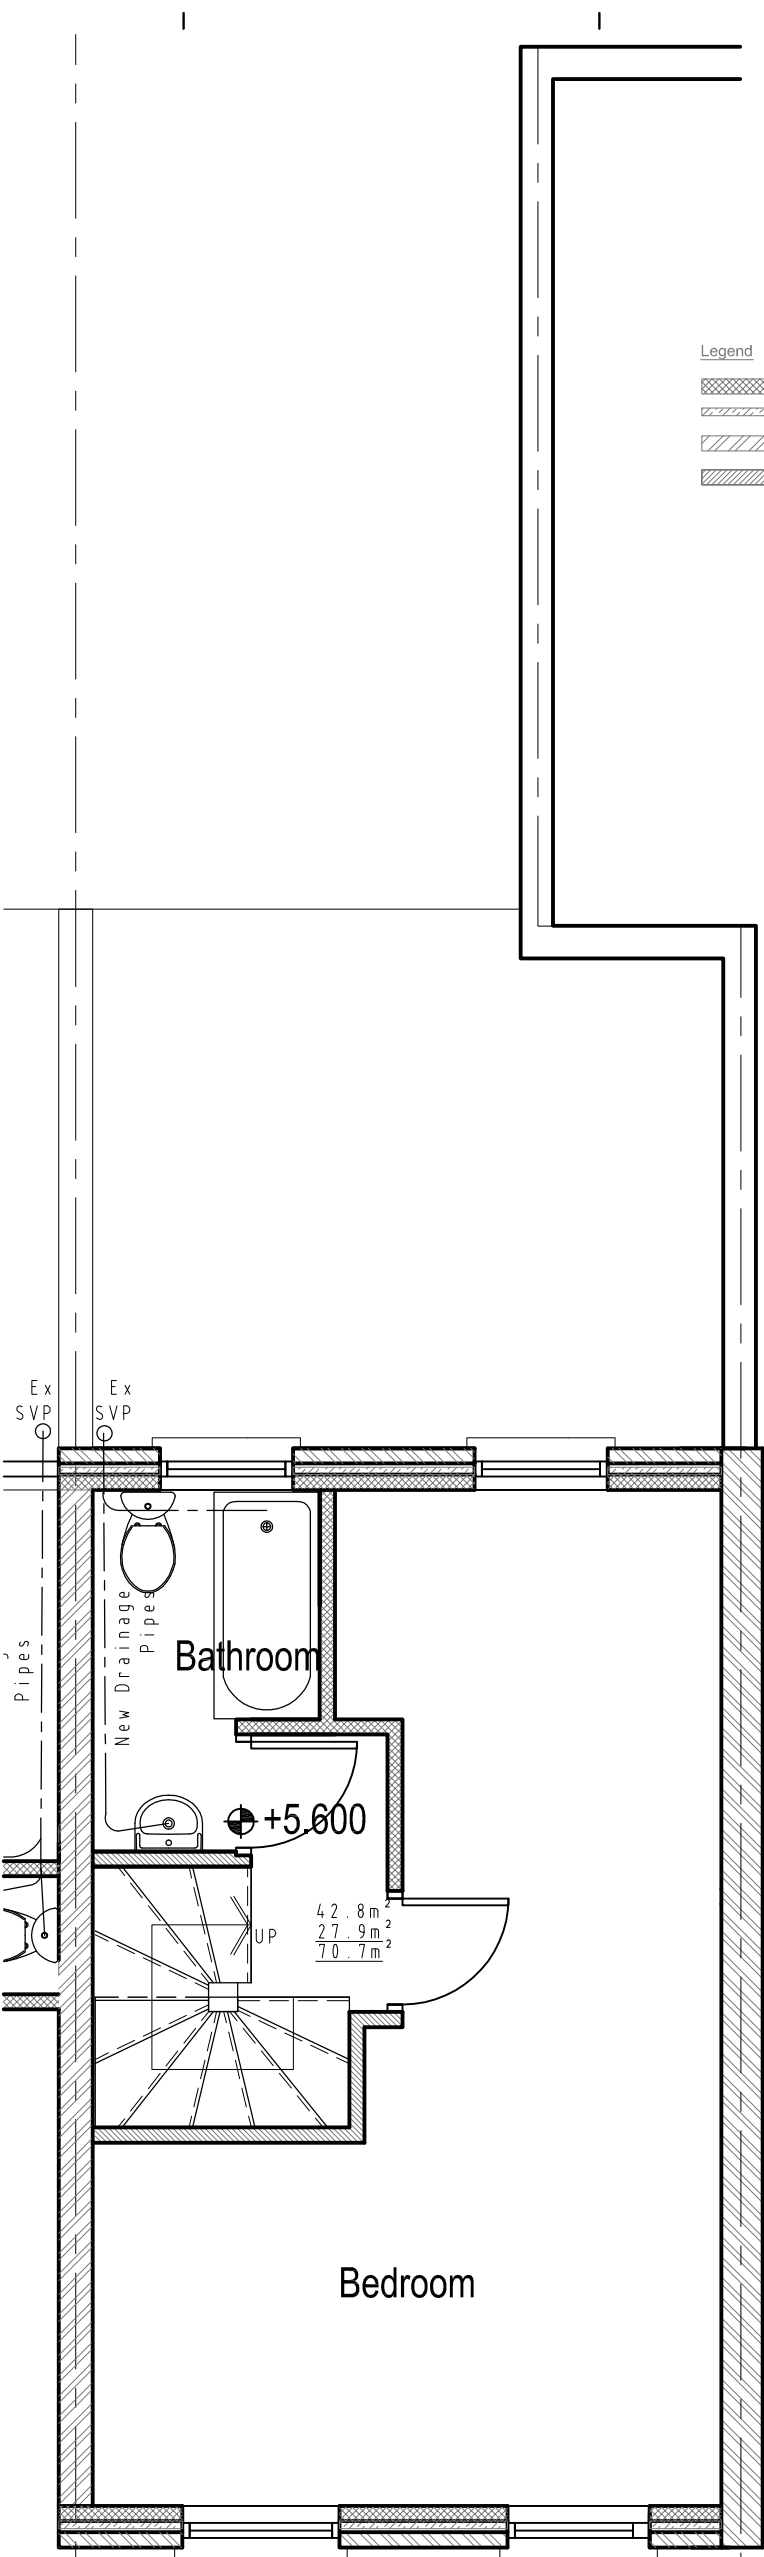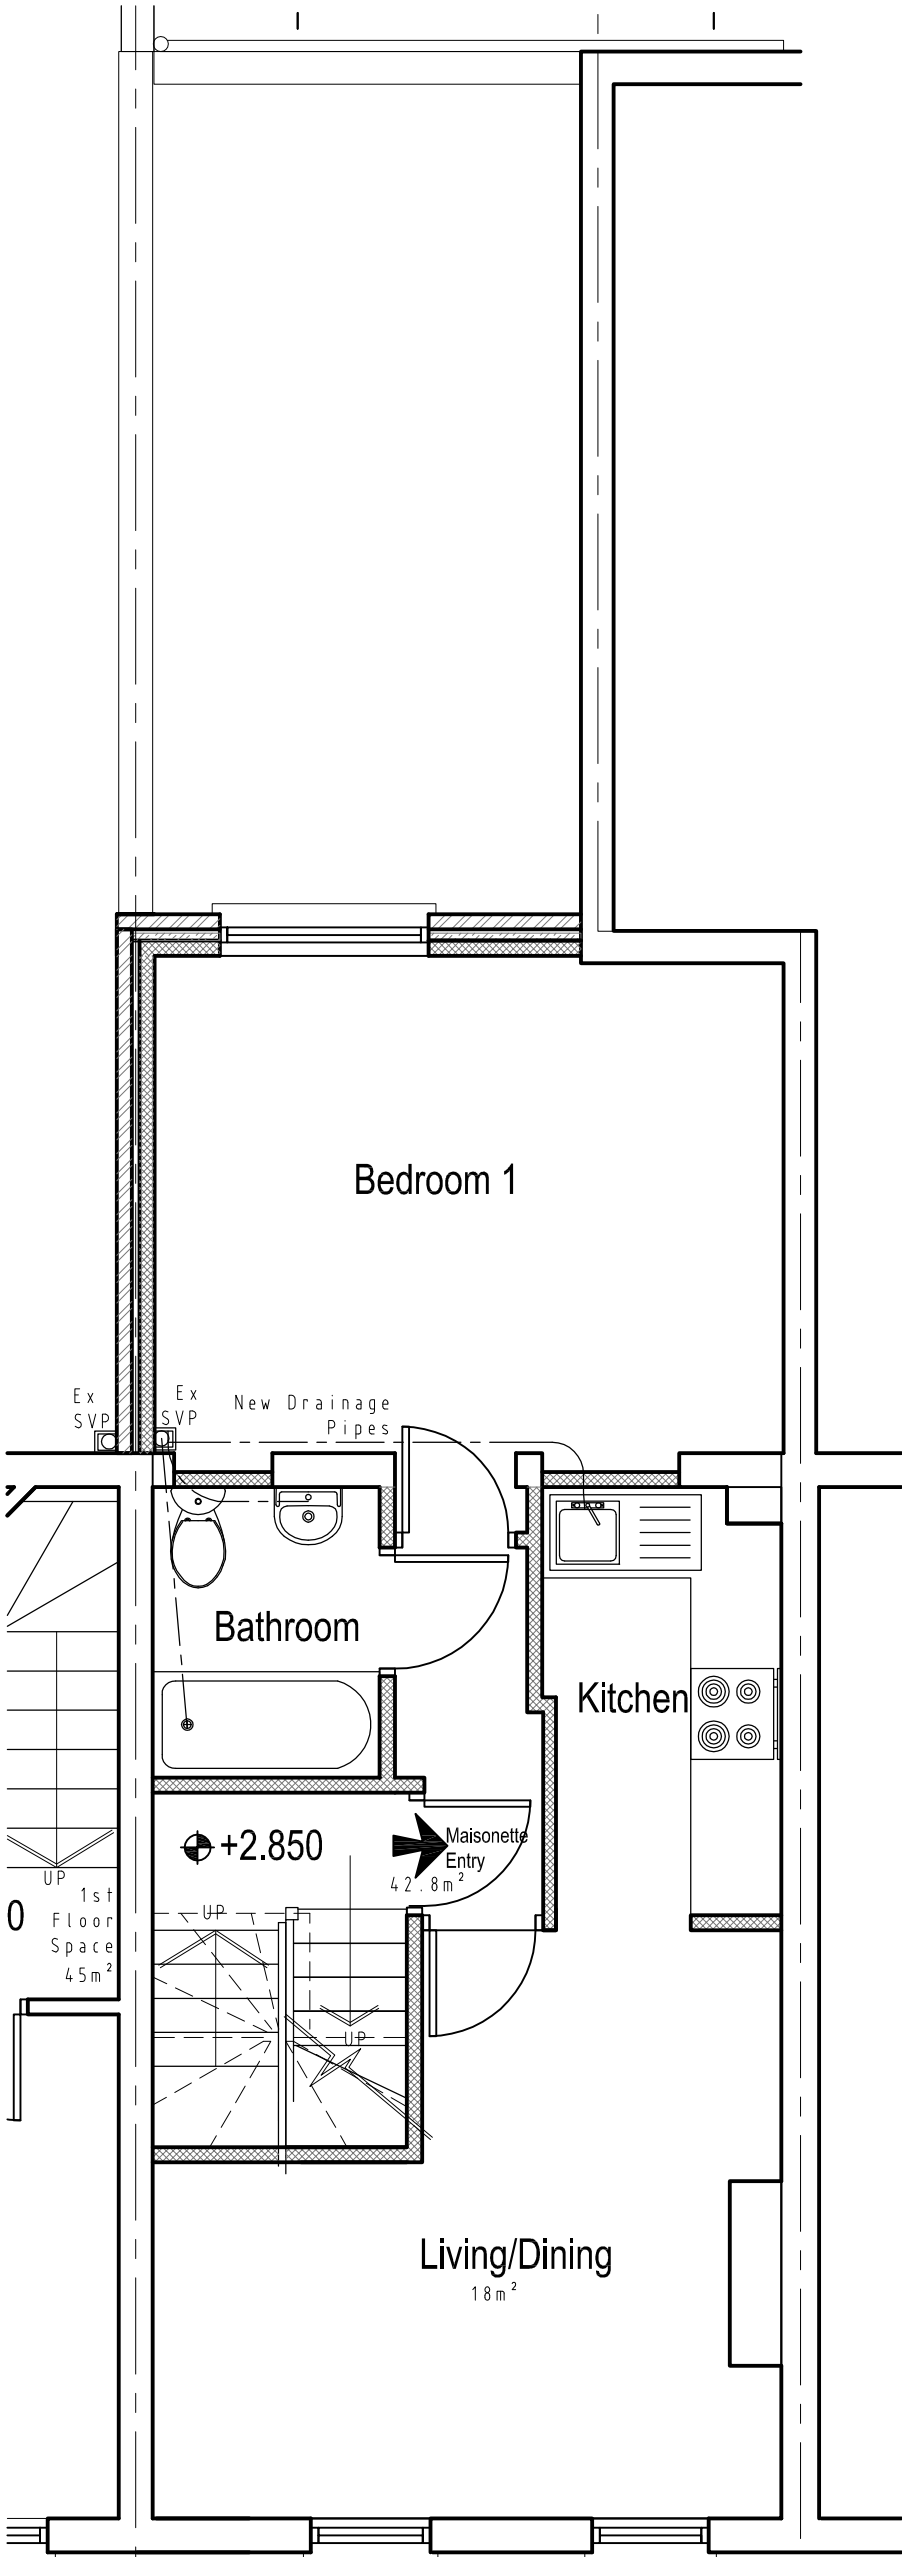


7A PROPOSED FIRST FLOOR PLAN

SCALE 1:50

7C PROPOSED SECOND FLOOR PLAN

SCALE 1:50

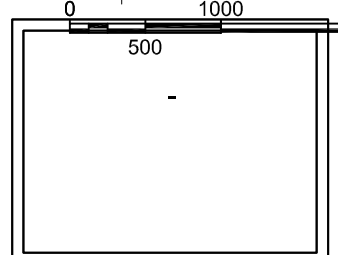	Client	Drawing Title		Project Number	12/0091	Drawing Number	
	12000	Proposed First Floor and Second Floor Plan		Scale	1:50 (A3)	Sheet No.	12-91-23
Project Title	127 Kentish Town Road, London NW1 8PB		Rev Date	Description	Date	11/12/14	Rev.
			Rev By	Ckd By	Status	-	-