

1 -


2 -

3 -

4 -


5 -

6 -

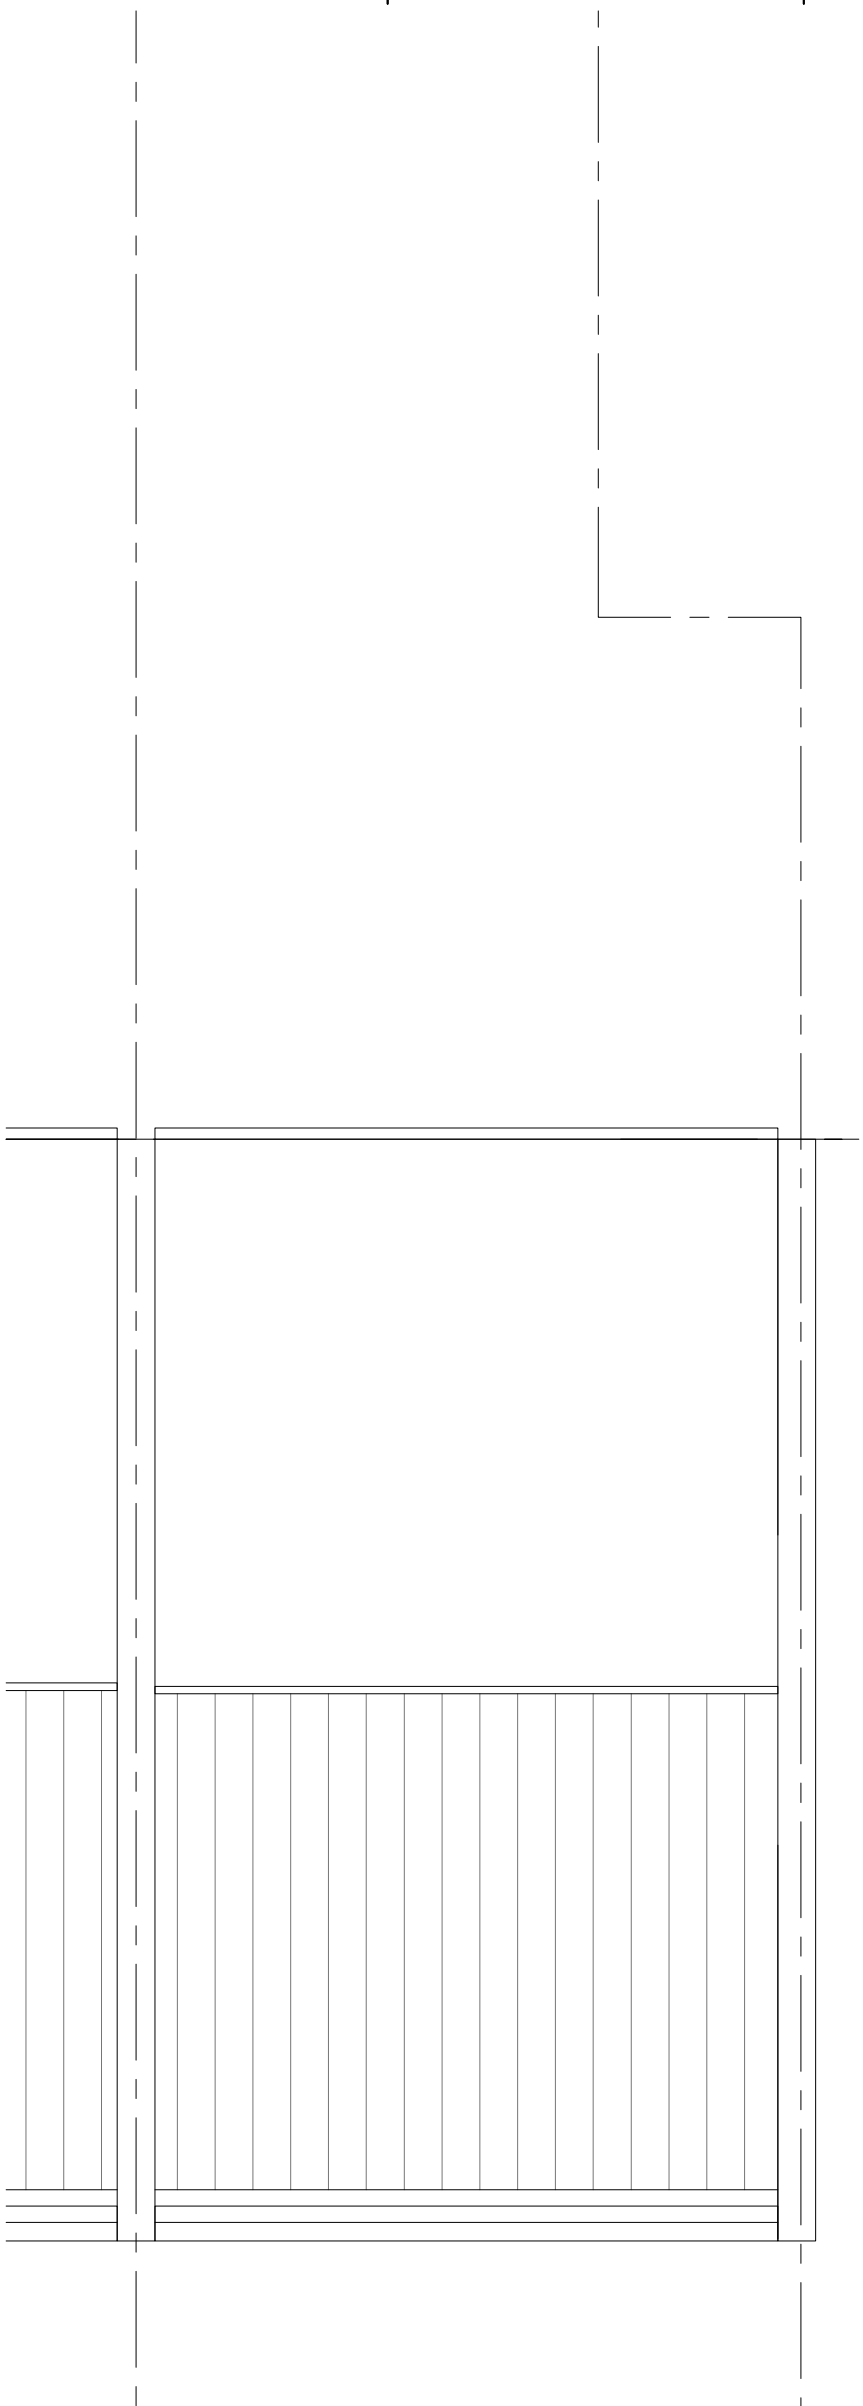

7C PROPOSED ROOF PLAN

SCALE 1:50

 

7 -

	Client	Drawing Title Proposed Roof Plan	Project Number	12/0091	Drawing Number	
	Project Title		127 Kentish Town Road, London NW1 8PB	Scale	1:50 (A3)	Sheet No.
			Date	11/12/14	Rev.	-
			Revised		Status	
		Rev Date	Description	Rev By	Ckd By	