


USE FIGURED DIMENSIONS ONLY. DO NOT SCALE FROM THIS DRAWING.

ALL DIMENSIONS MUJST BE CHECKED ON SITE & ANY INCONSISTENCIES MUST BE REPORTED BACK TO THE ARCHITECT.


THIS DRAWING AND ANY DESIGNS INDICATED THEREON ARE THE COPYRIGHT OF THE ARCHITECT. ALL RIGHTS ARE RESERVED. NO PART OF THIS WORK MAY BE REPRODUCED WITHOUT PRIOR PERMISSION IN WRITING FROM THE ARCHITECT.

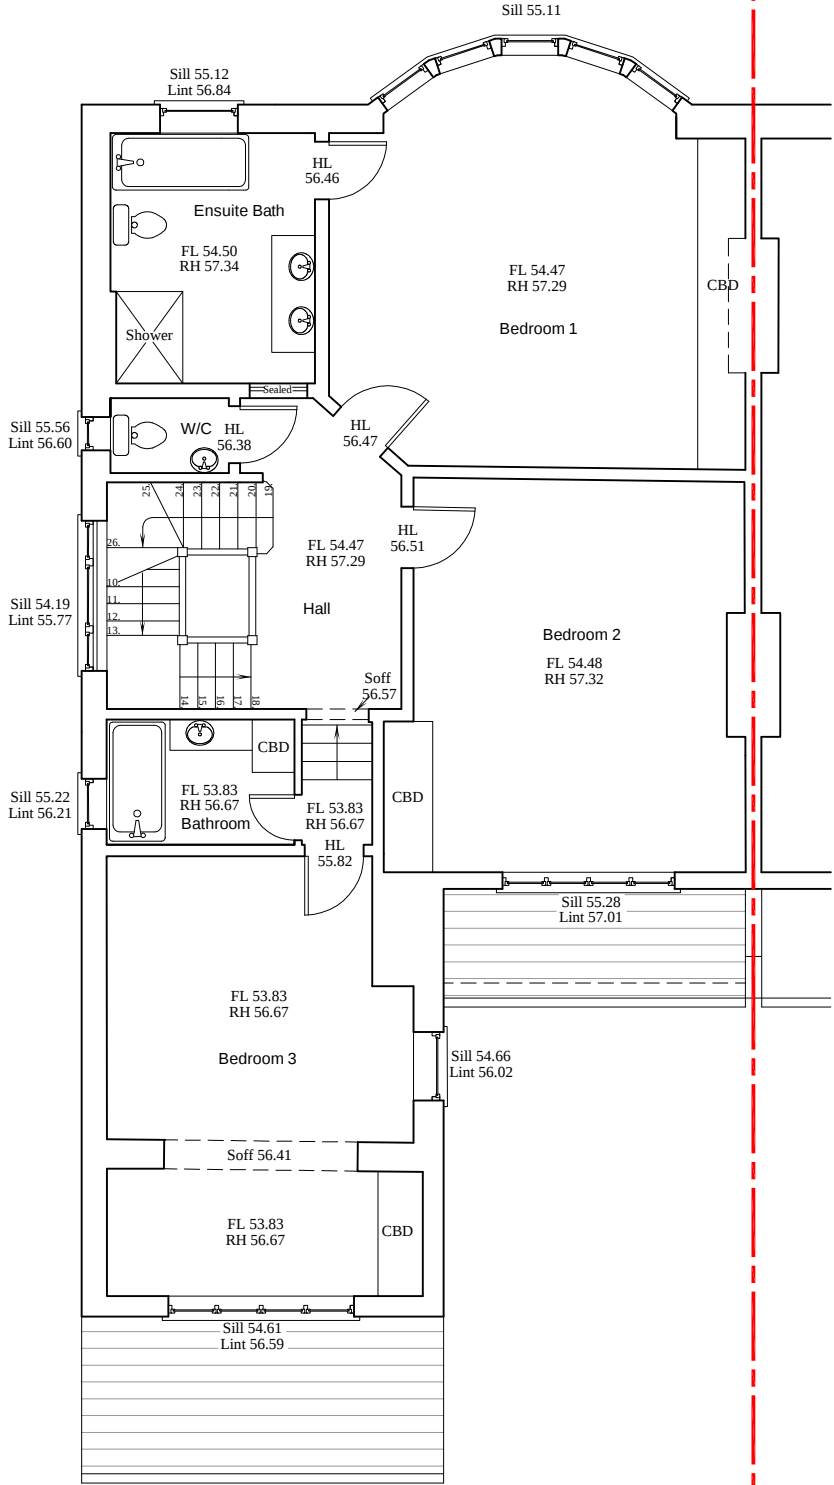

1

EXISTING FIRST FLOOR PLAN


1 : 100

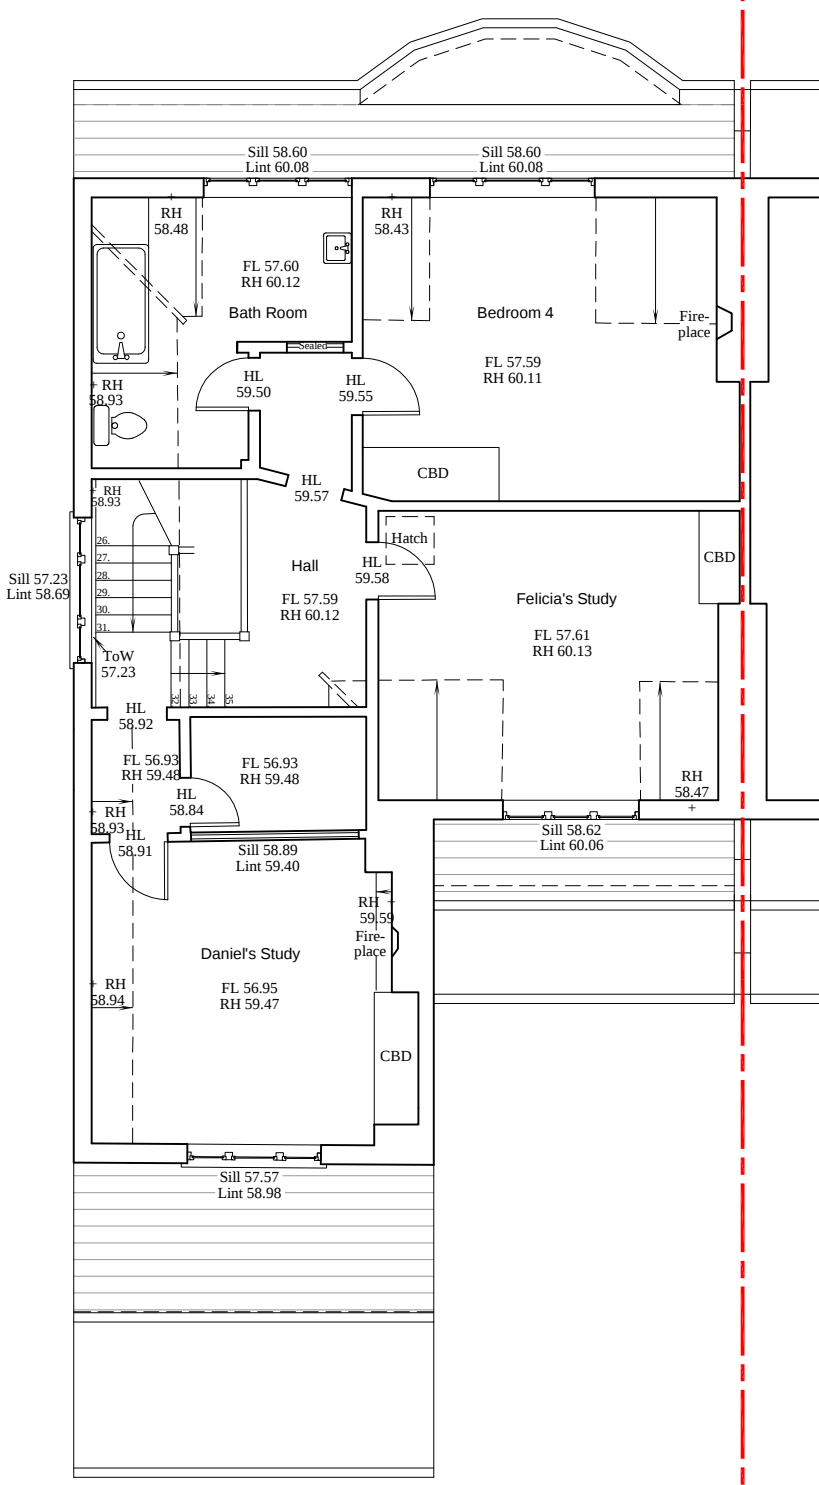

2

EXISTING SECOND FLOOR PLAN

1 : 100

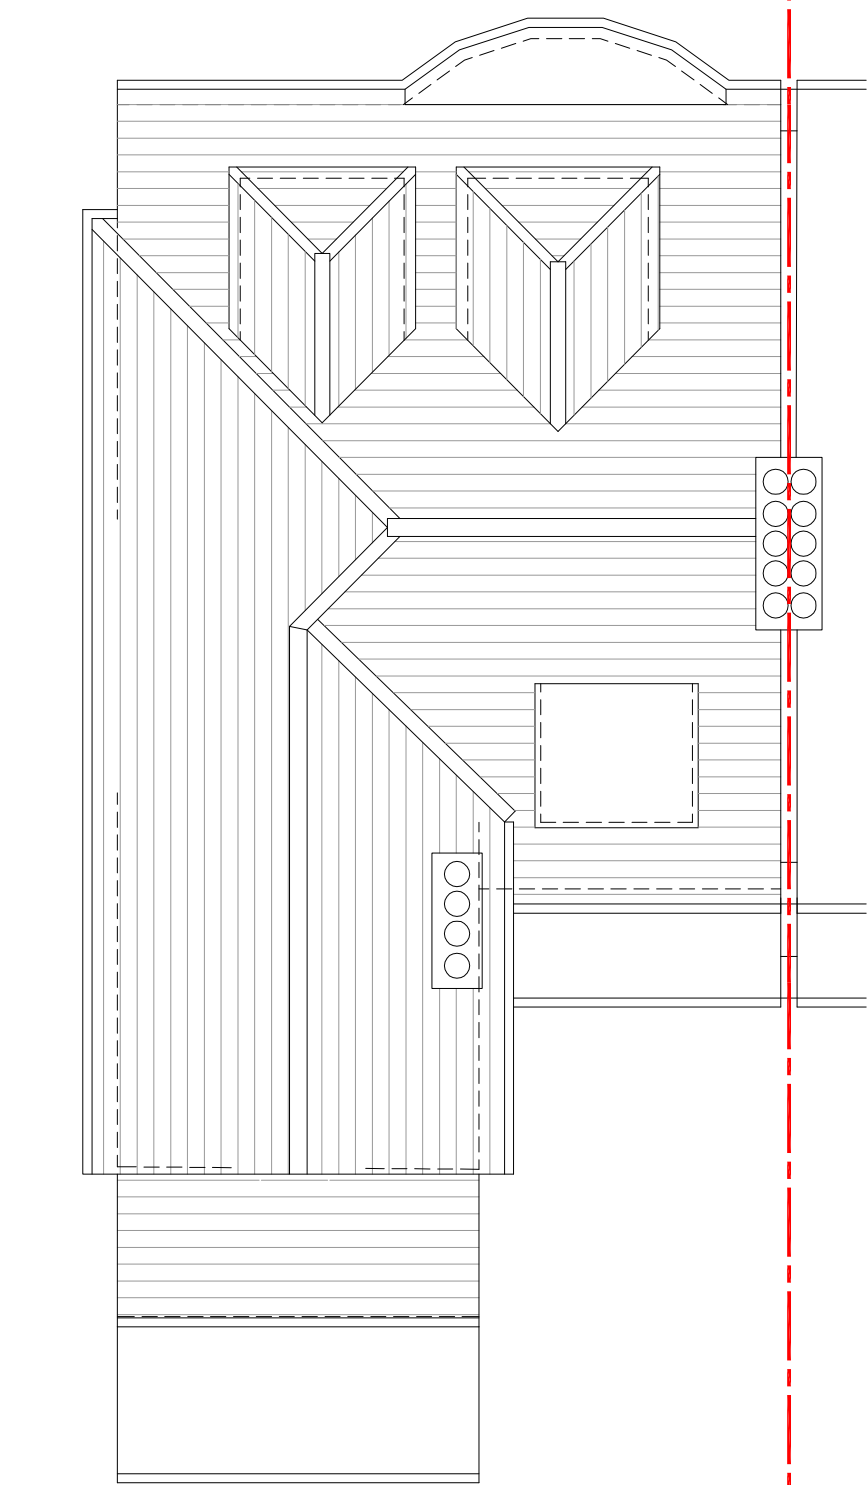

3

EXISTING ROOF PLAN

1 : 100



Bchitecture
11A Beresford Road London N2 8AT
t 07932 796 407 e Bchitecture@gmail.com

LOCATION

13 Ferncroft Avenue
London NW3 7PG

DRAWING TITLE

EXISTING FIRST, SECOND
& ROOF PLANS

DATE

SEPT 2014

SCALE

1:100
@A3

JOB NO

1406

DWG NO/REV

103/-