

USE FIGURED DIMENSIONS ONLY. DO NOT SCALE FROM THIS DRAWING.

ALL DIMENSIONS MUST BE CHECKED ON SITE & ANY INCONSISTENCIES MUST BE REPORTED BACK TO THE ARCHITECT.

THIS DRAWING AND ANY DESIGNS INDICATED THEREON ARE THE COPYRIGHT OF THE ARCHITECT. ALL RIGHTS ARE RESERVED. NO PART OF THIS WORK MAY BE REPRODUCED WITHOUT PRIOR PERMISSION IN WRITING FROM THE ARCHITECT.

LOCATION

13 Ferncroft Avenue
London NW3 7PG

DRAWING TITLE

PROPOSED SITE PLAN


DATE
SEPT 2014

SCALE
1:100 @A3

JOB NO
1406

DWG NO/REV

110/A

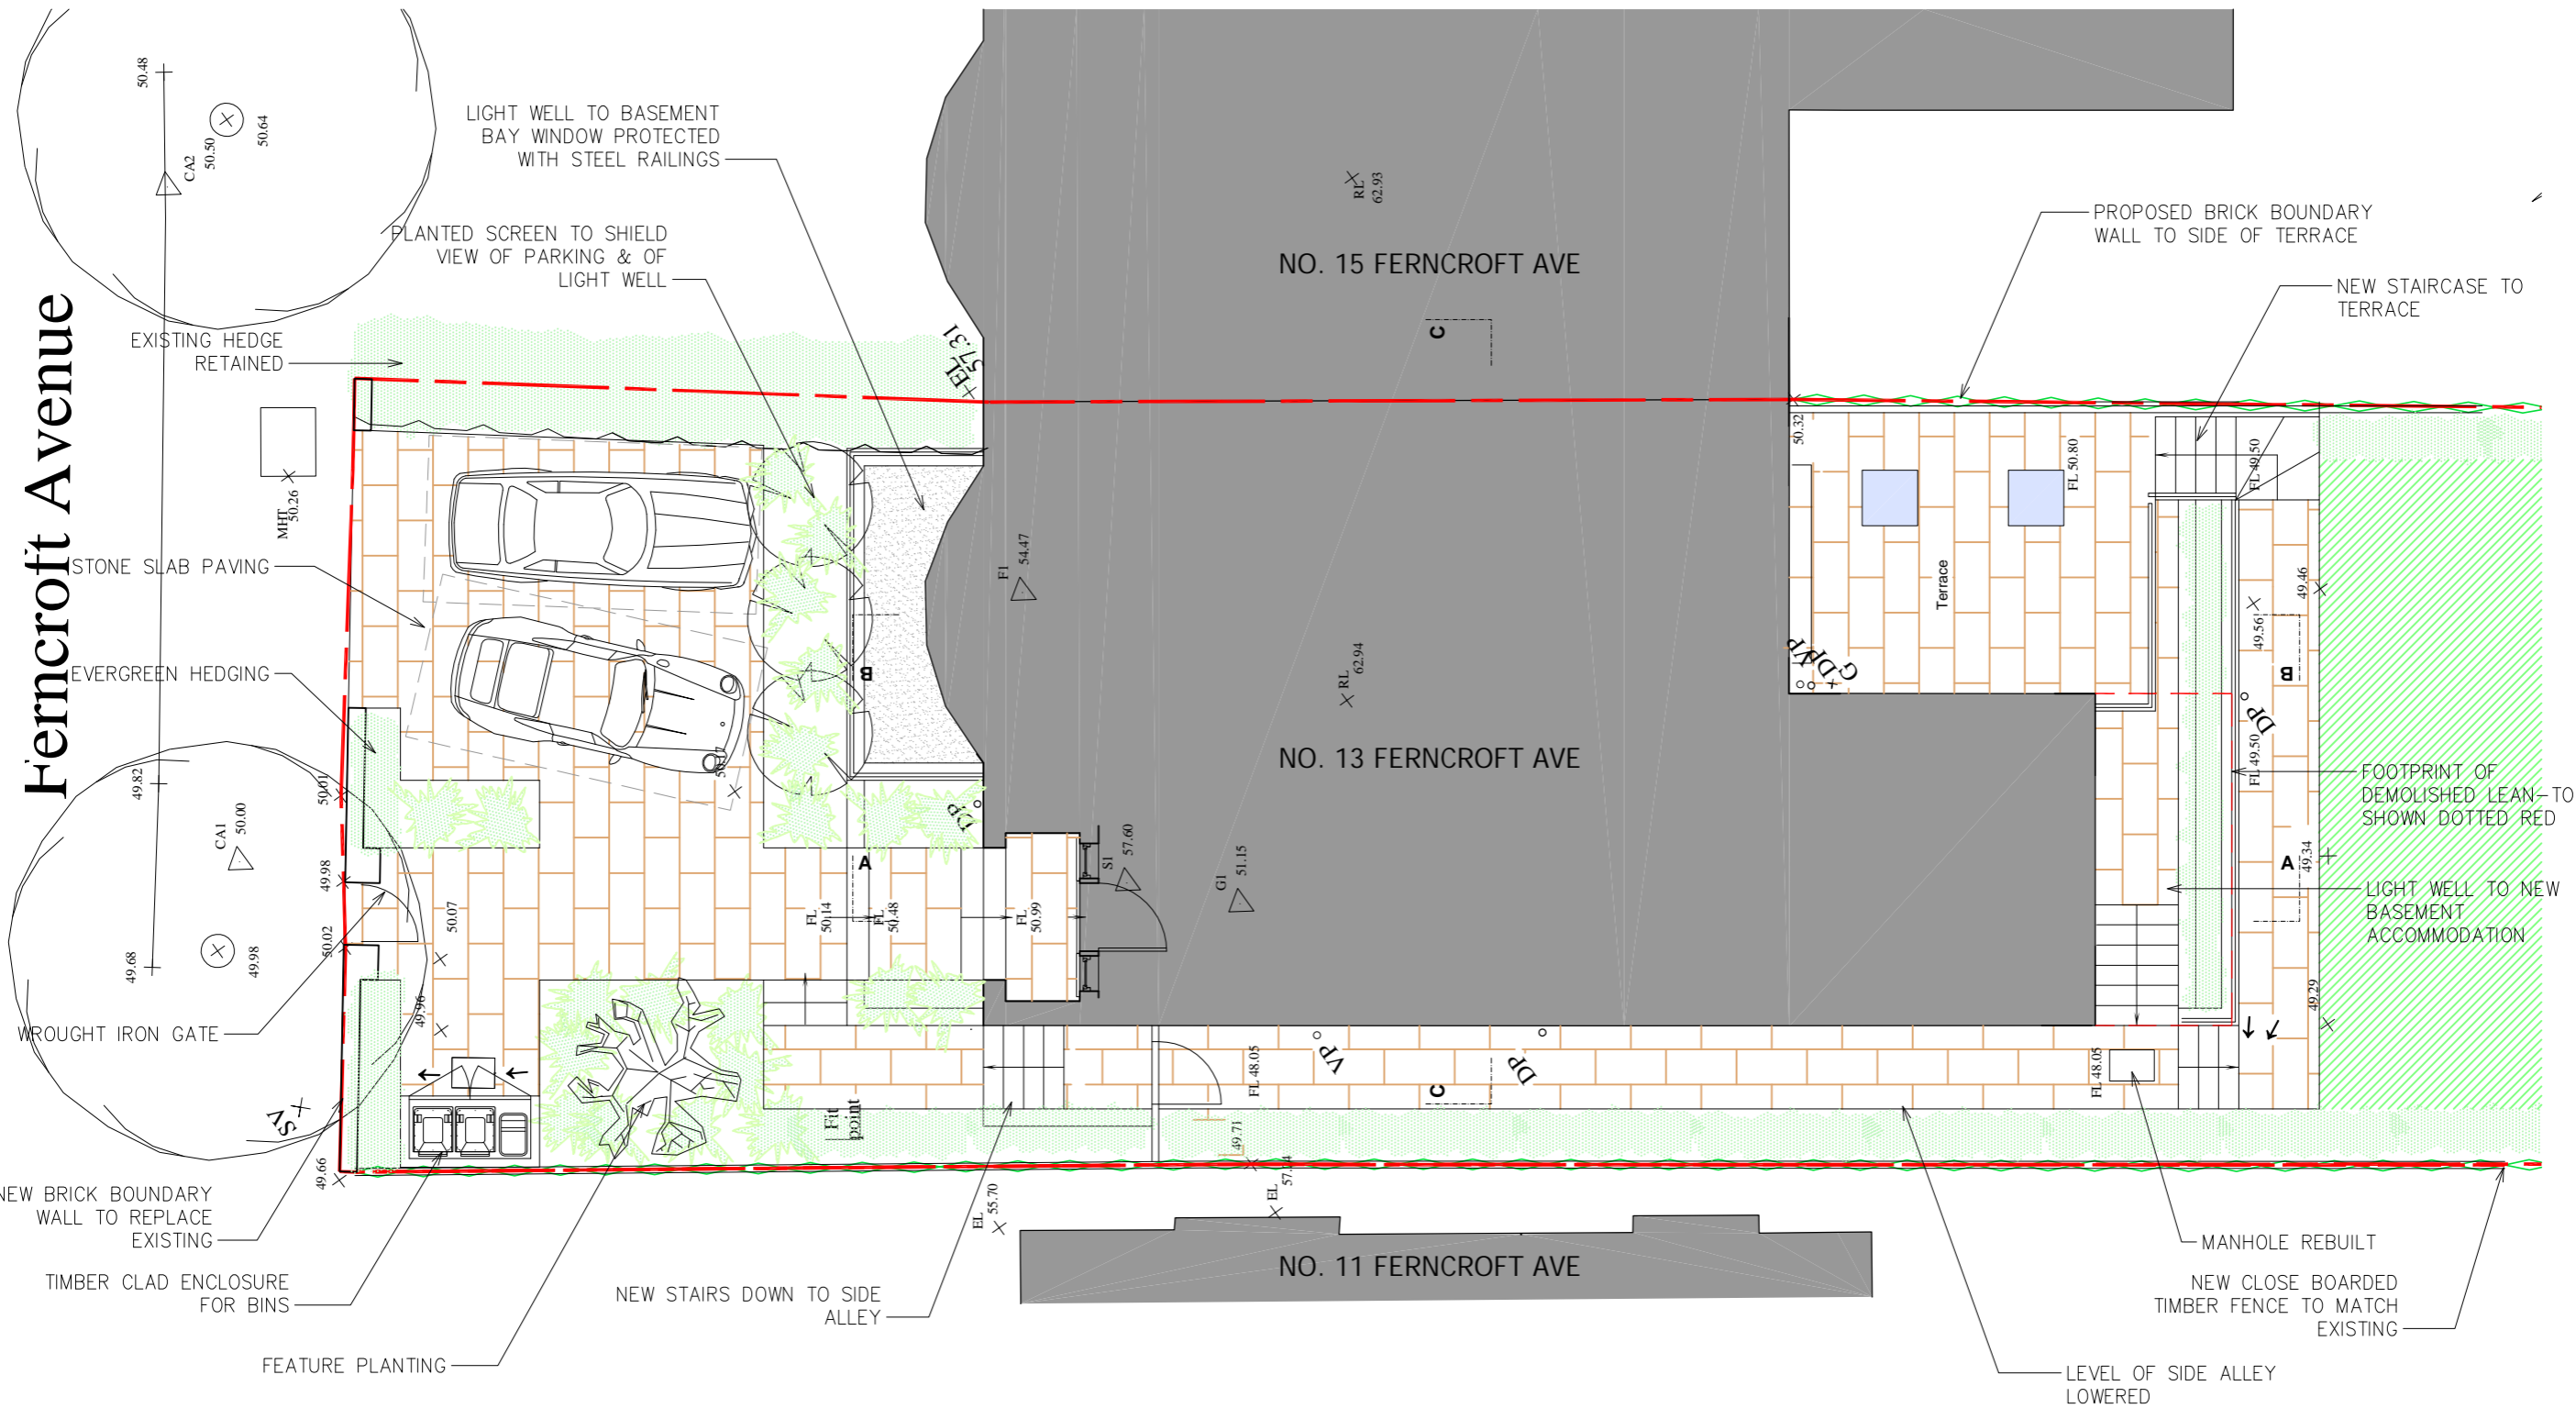

Ferncroft Avenue

1 PROPOSED SITE PLAN
1 : 100

