


USE FIGURED DIMENSIONS ONLY. DO NOT SCALE FROM THIS DRAWING.

ALL DIMENSIONS MUST BE CHECKED ON SITE & ANY INCONSISTENCIES MUST BE REPORTED BACK TO THE ARCHITECT.


THIS DRAWING AND ANY DESIGNS INDICATED THEREON ARE THE COPYRIGHT OF THE ARCHITECT. ALL RIGHTS ARE RESERVED. NO PART OF THIS WORK MAY BE REPRODUCED WITHOUT PRIOR PERMISSION IN WRITING FROM THE ARCHITECT.

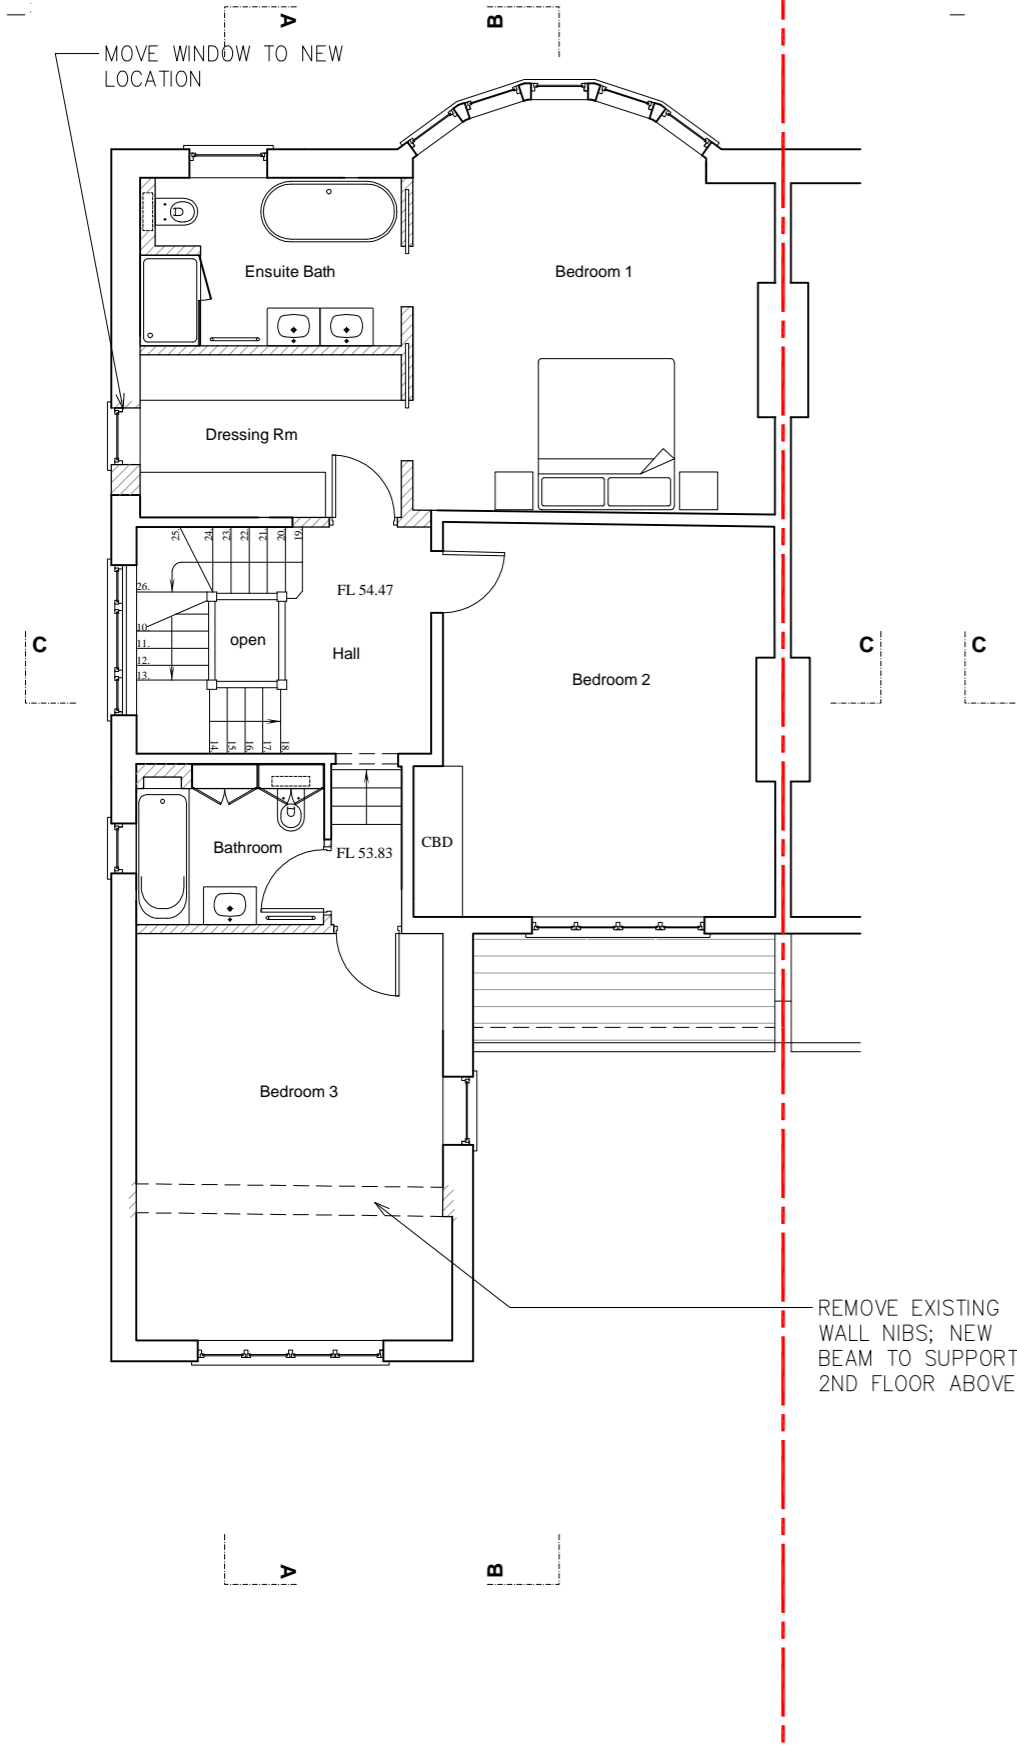

1

PROPOSED FIRST FLOOR PLAN


1 : 100

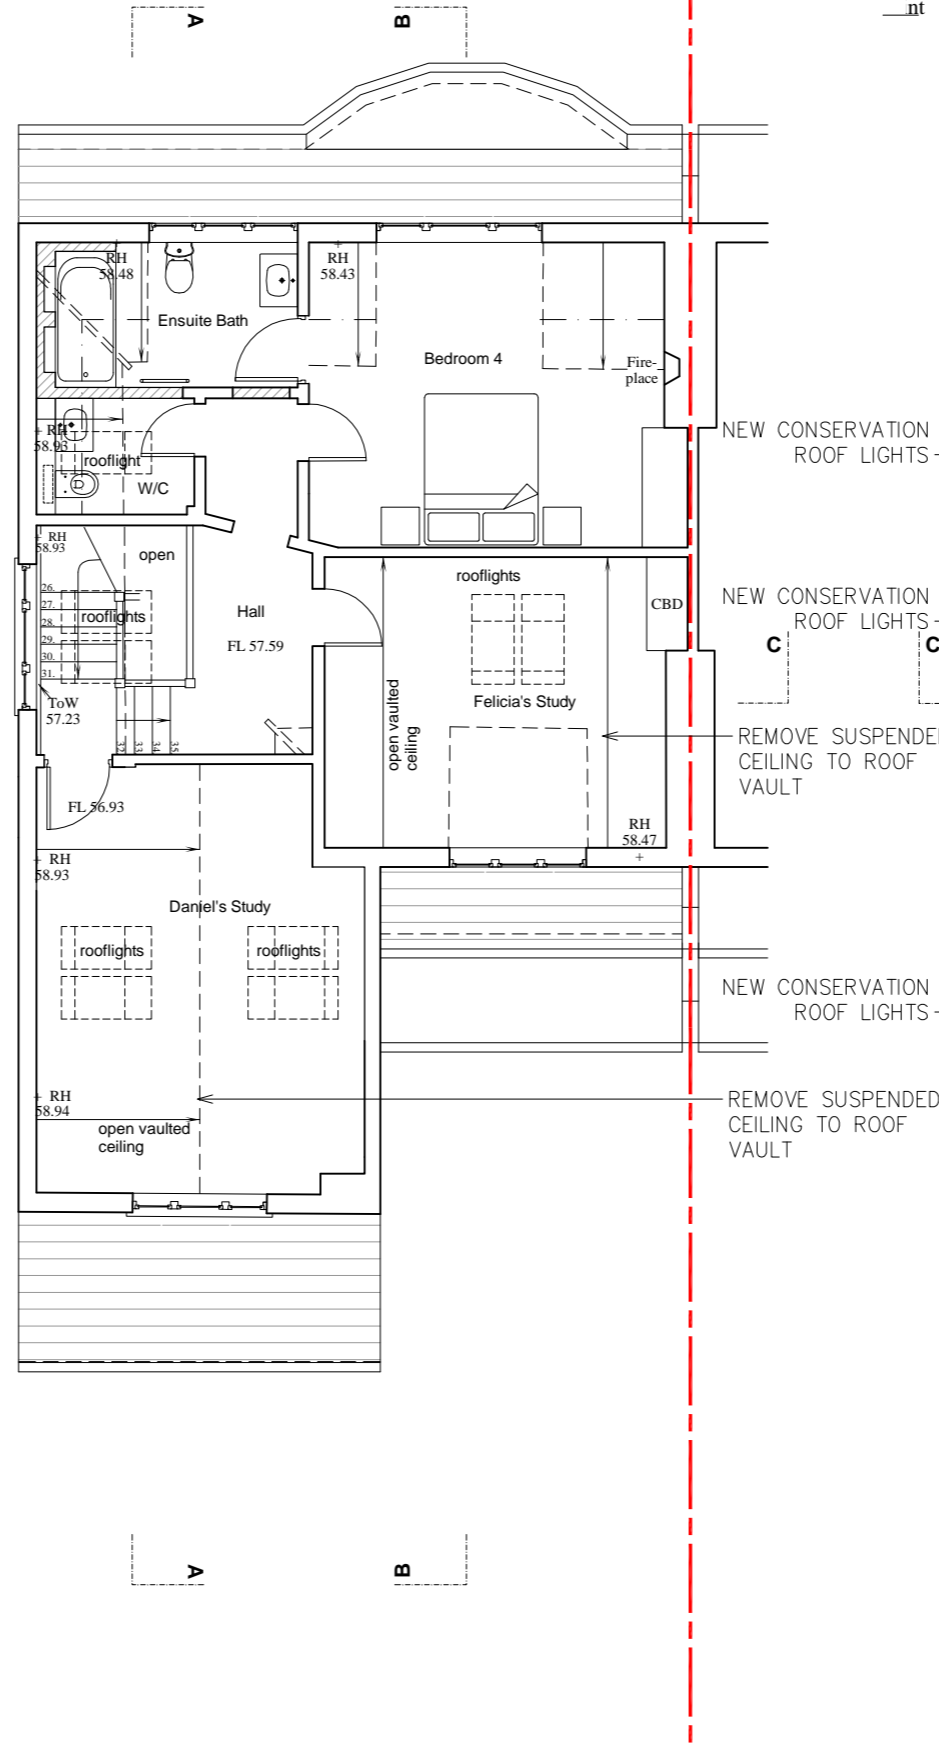

2

PROPOSED SECOND FLOOR PLAN

1 : 100

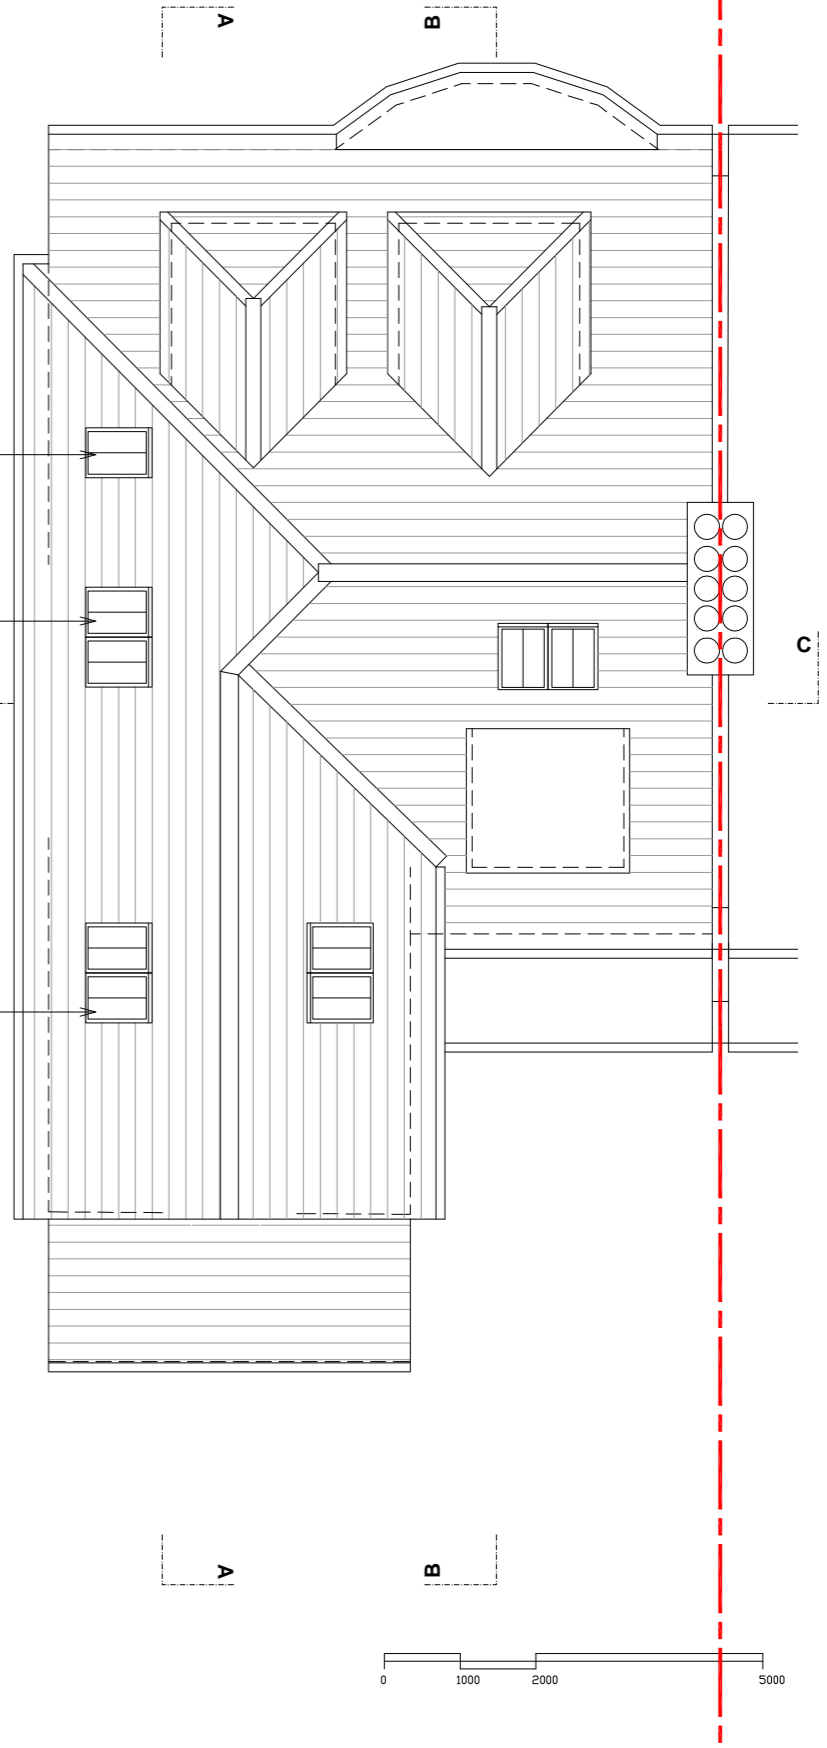

3

PROPOSED ROOF PLAN

1 : 100

LOCATION

13 Ferncroft Avenue
London NW3 7PG

DRAWING TITLE

PROPOSED FIRST, SECOND
FLOOR & ROOF PLANS

DATE

SEPT 2014

SCALE

1 : 100
@A3

JOB NO

1406

DWG NO/REV

112/A