

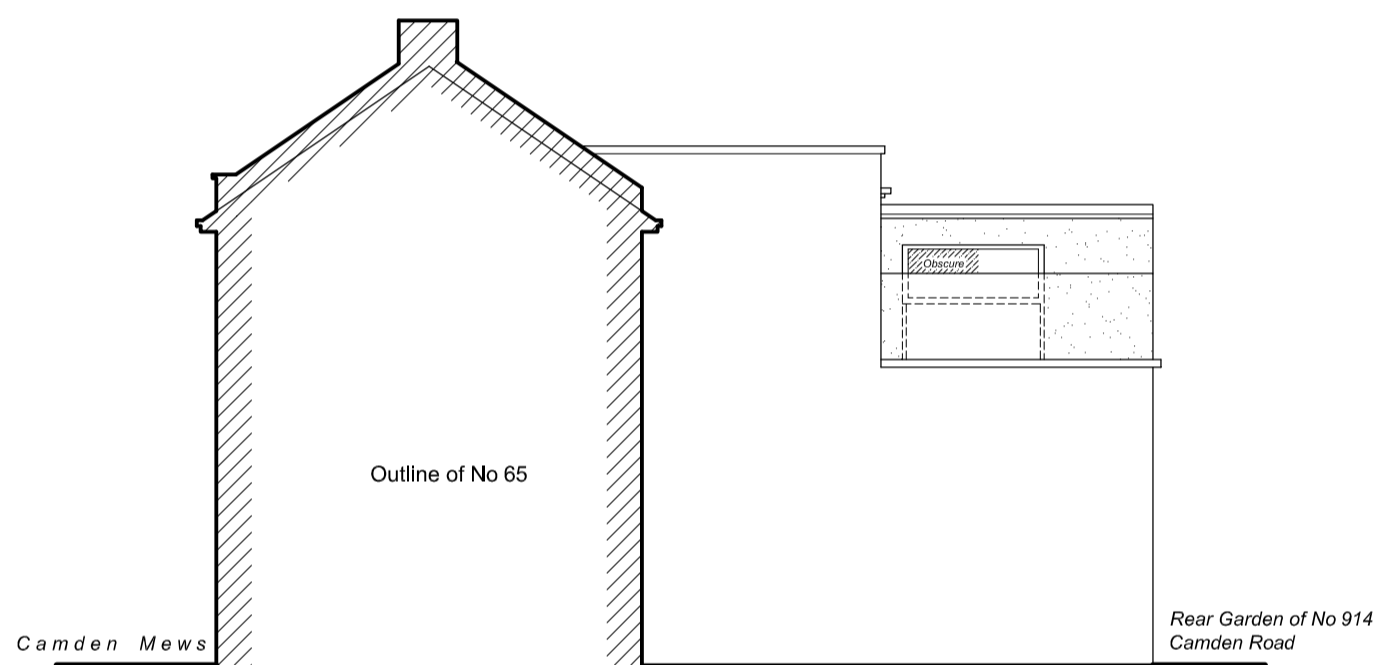
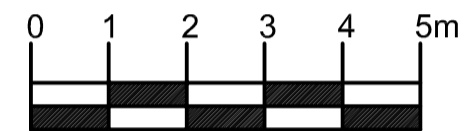
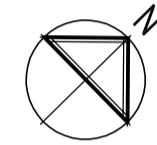



Proposed Ground Floor Plan

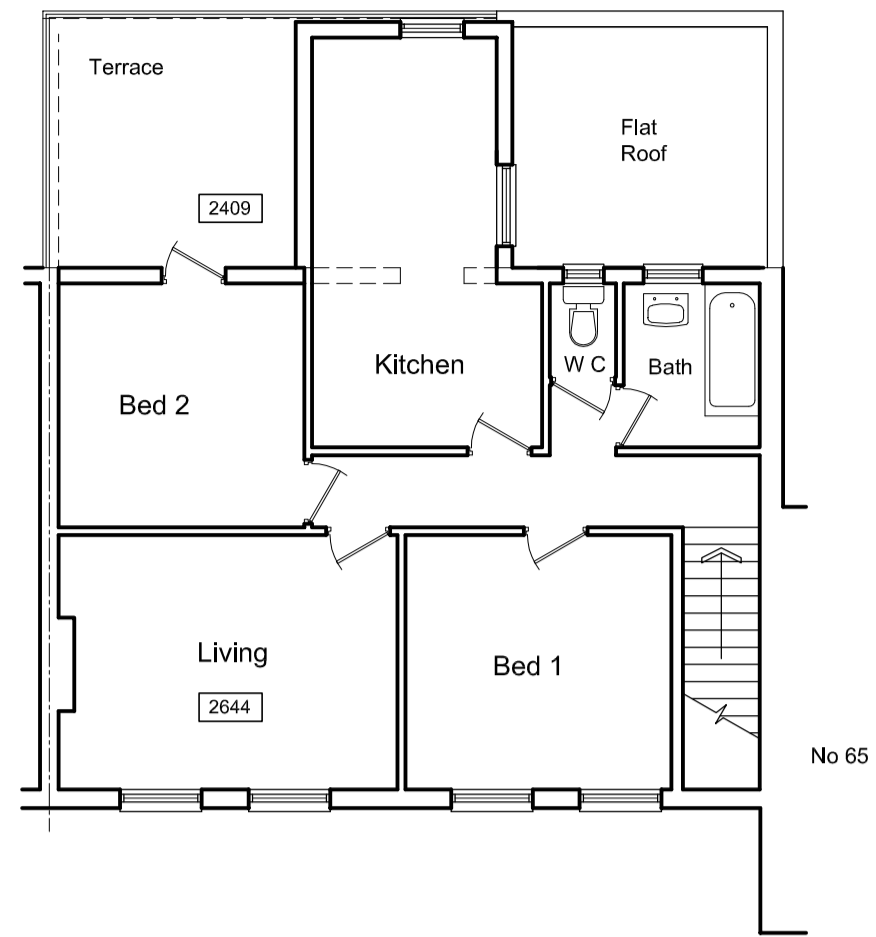

Proposed Side Elevation

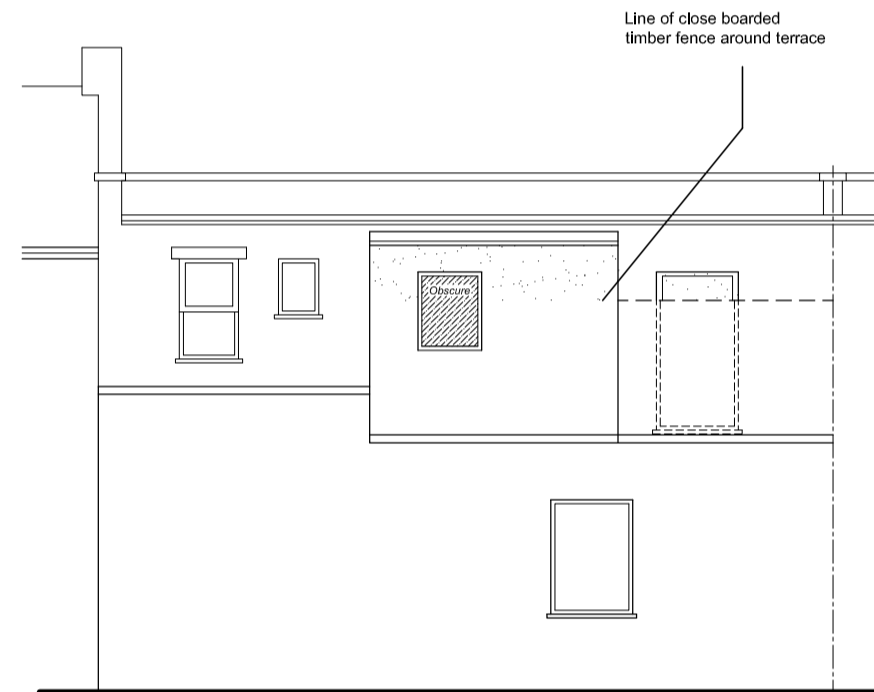

Proposed Rear Elevation

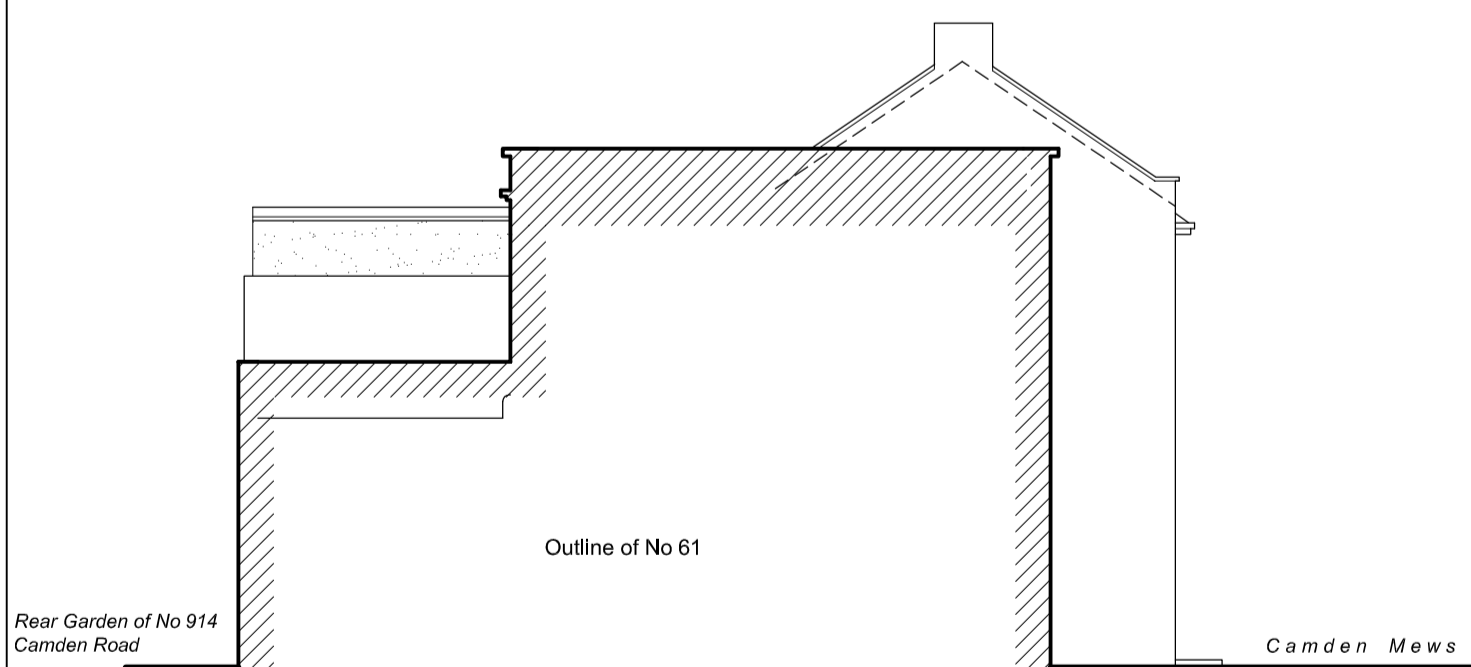

Proposed Side Elevation

Rev: A november 2014 planning amendments

Drawing Title:  
**Proposed Plans & Elevations**

Project:  
First floor rear extension

Location:  
63 Camden Mews,  
London, N1

Scale: 1:100@A2

Drwn: cb

Date: July 2014

Drawing No:

**4610 03 A**

**STUART HENLEY & PARTNERS**  
Chartered Surveyors & Planning Consultants

6 Wrotham Business Park  
Hadley, Barnet  
Herts EN5 4SZ

t: 020 8275 1080  
f: 0800 007 3003  
e: enquiries@planningconsent.com  
w: www.planningconsent.com