


Existing light box has yellow acrylic replacing the opal acrylic


Front Elevation
Scale 1:50
Existing projecting signs have yellow acrylic replacing the opal acrylic

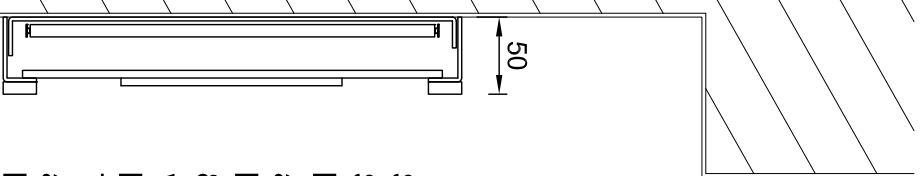

Section A-A through the text

Scale 1:5

Light box is made from folded and welded 2.5mm aluminium which is finished satin black. Border around the edge of the face rim is flat cut 8mm aluminium which is finished satin black and which is adhered to this rim.
Rim holds a 5mm yellow acrylic panel.
The text is opaque 5mm black acrylic which is adhered to the yellow acrylic.
Light box is internally illuminated by white LEDs.

 <p>Technical Signs Floor 1 - Unit 3 Hille Business Centre 132 St Albans Road Watford, Herts, WD24 4AE Tel: 01923 811999 Fax: 01923 811998 E-mail: info@technicalsigns.co.uk</p>		Client: Byron	
		Address/job details Unit 2 Jamestown Lock Camden Lock NW1 7BY	
Proposed Signage		Job No	
Drawn by	Date	DN	05/12/14
Scale	As specified (A3)	Drawing No	457443-2
		Rev	