




01 Museum st North West Elevation
 SCALE 1:200

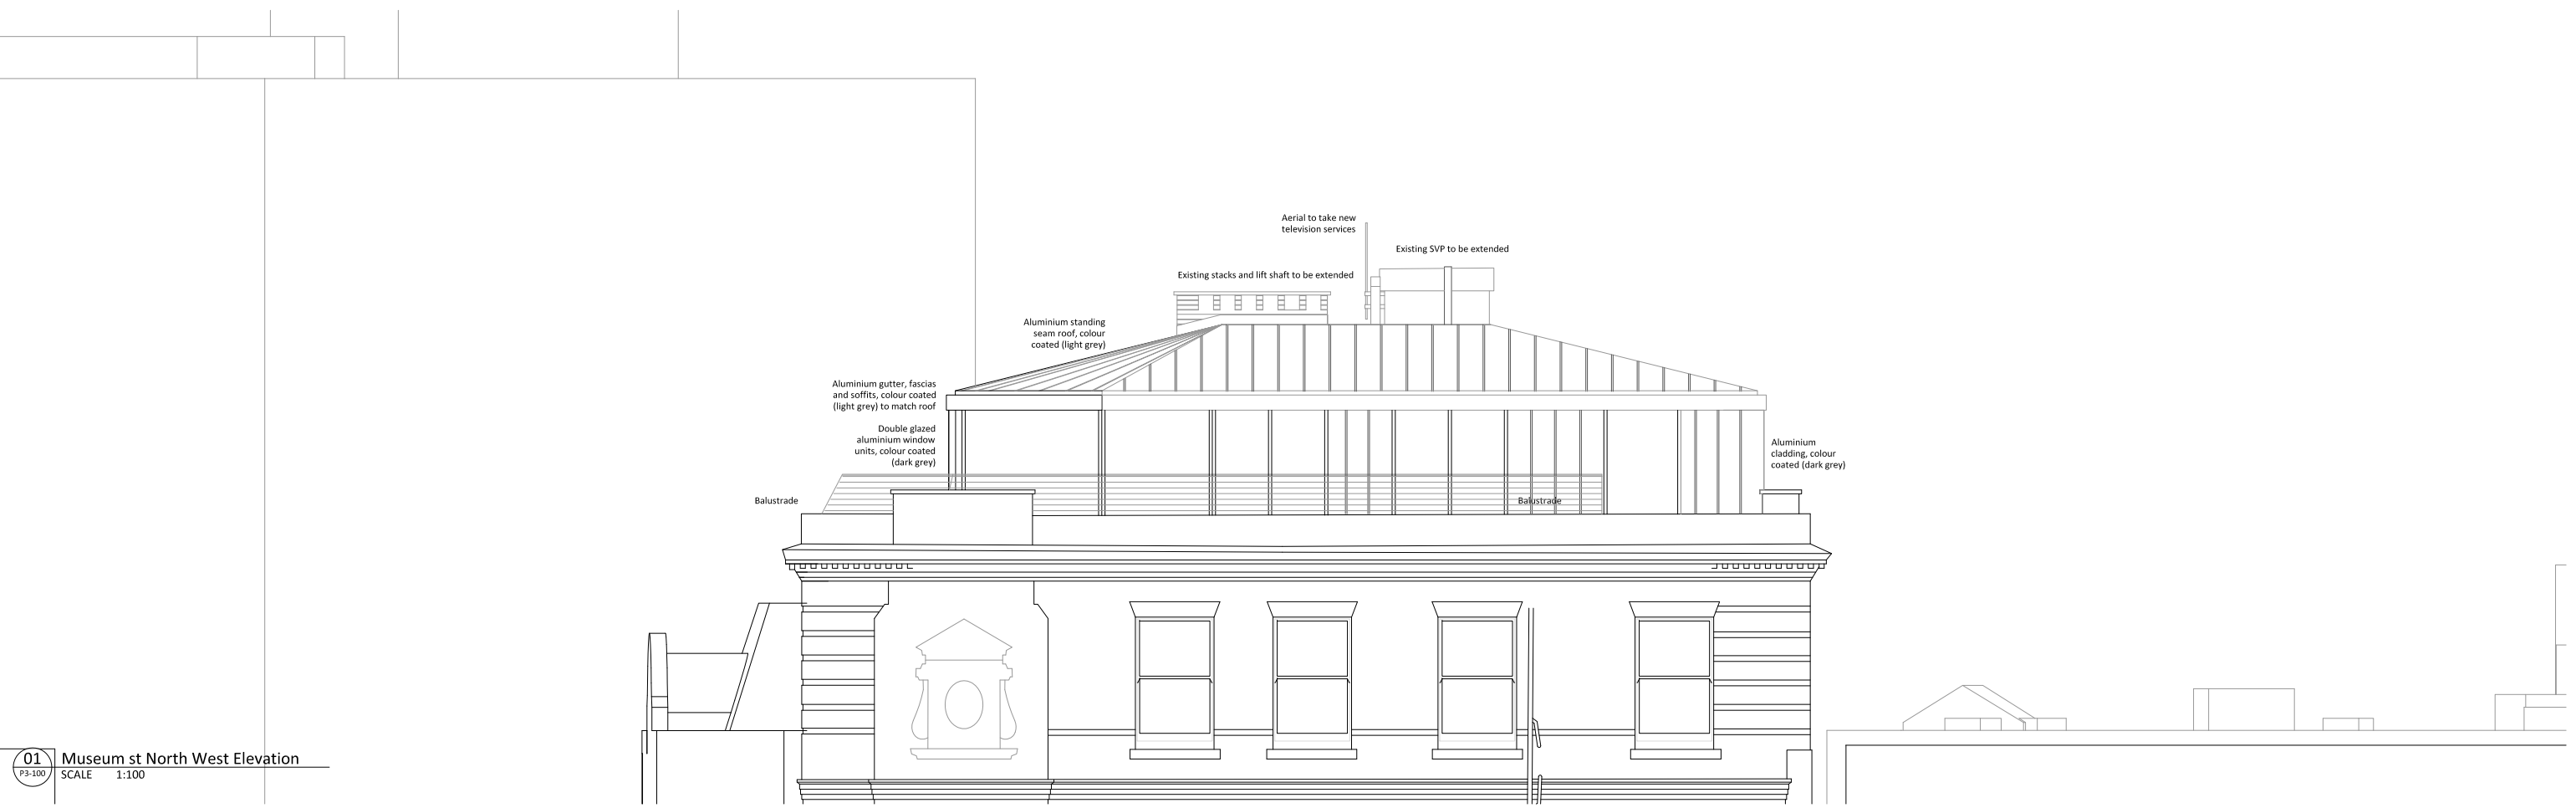


01 Museum st North West Elevation
 SCALE 1:100

NOTES
 CONSULTANTS
 - Refer to highways consultant's drawings for details
 - Refer to landscape consultant's drawings for details
 - Landscaping layout is indicative only
 AREAS
 - Refer to area schedule
PLANNING
 © Copyright Reserved. ColladoCollins Partners LLP

Rev	Notes	yy.mm.dd	By	Auth
P1	Planning Submission	14.06.23	JD	FvB
P2	Layout updated, corners amended	14.12.08	dg	FvB
P3	Balustrade amended	14.12.10	dg	FvB

Notes
 Existing building layout is based on survey conducted by
 SDP Surveys of St Albans in October 2012

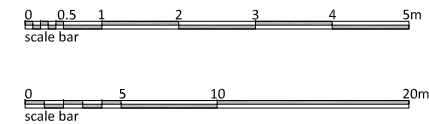

ColladoCollinsArchitects
 17-19 Foley Street
 London W1W 6DW
 T 020 7580 3490
 F 020 7580 2917
 info@colladocollins.com
 www.colladocollins.com
 Date 23.07.2014
 Drawn by: JD
 Checked by: FvB
 Scale @A1: 1:50 & 1:200
 Scale @A3: 1:100 & 1:400
 CAD File No: P/12041/Plans/Proposed

Devonshire Metro Ltd.
 Museum House, 25 Museum St
PROPOSED
 NW Elevation
 12041 P3-100