

01 EXISTING BASEMENT FLOOR PLAN

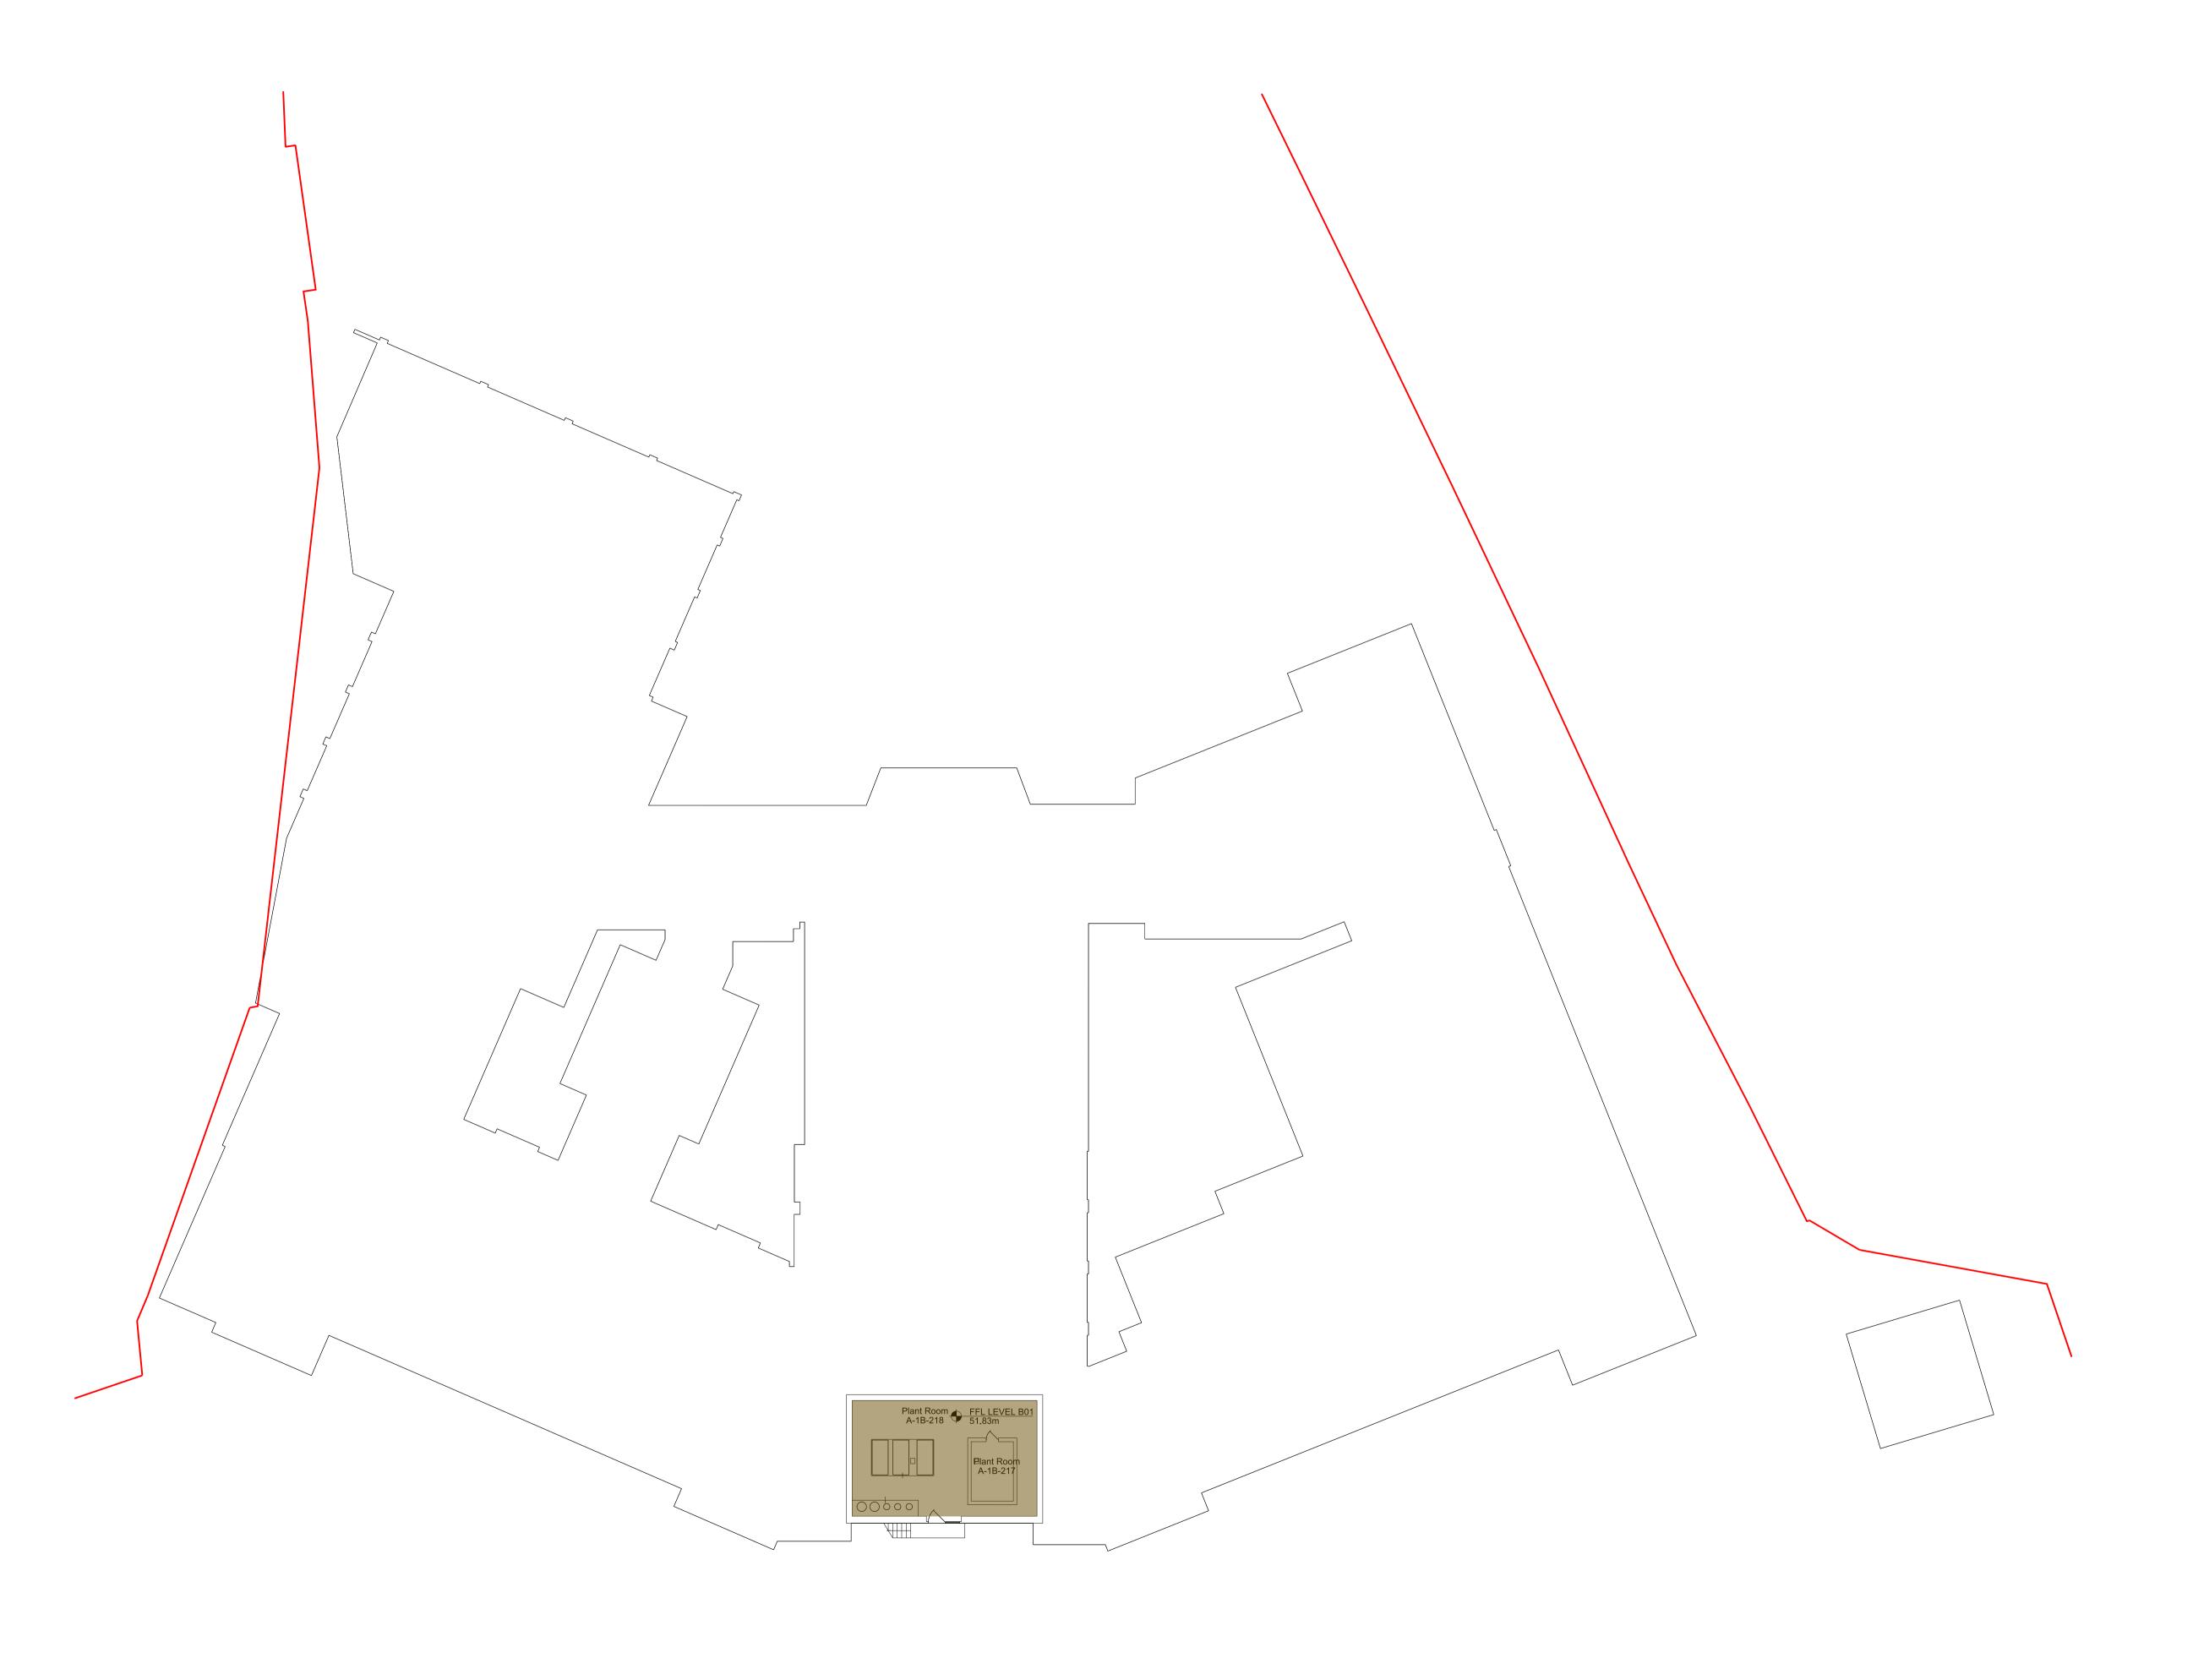

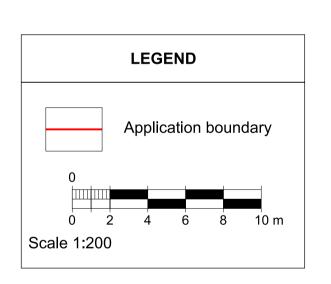



	nal by			
Р	ISSUED FOR PLANNING	11.12.14	AN	CR
	description	date	dr by	ар

Elizabeth House - Tower Building - 10th Floor - 11 York Road - London SE1 7NX - UK

Project WILLIAM ELLIS	SCHOOL
Drawing EXISTING BASE	MENT FLOOR PLAN
	Scale 1:200@A1

LB CAMDEN

1:200@A1 Issue status
PLANNING