


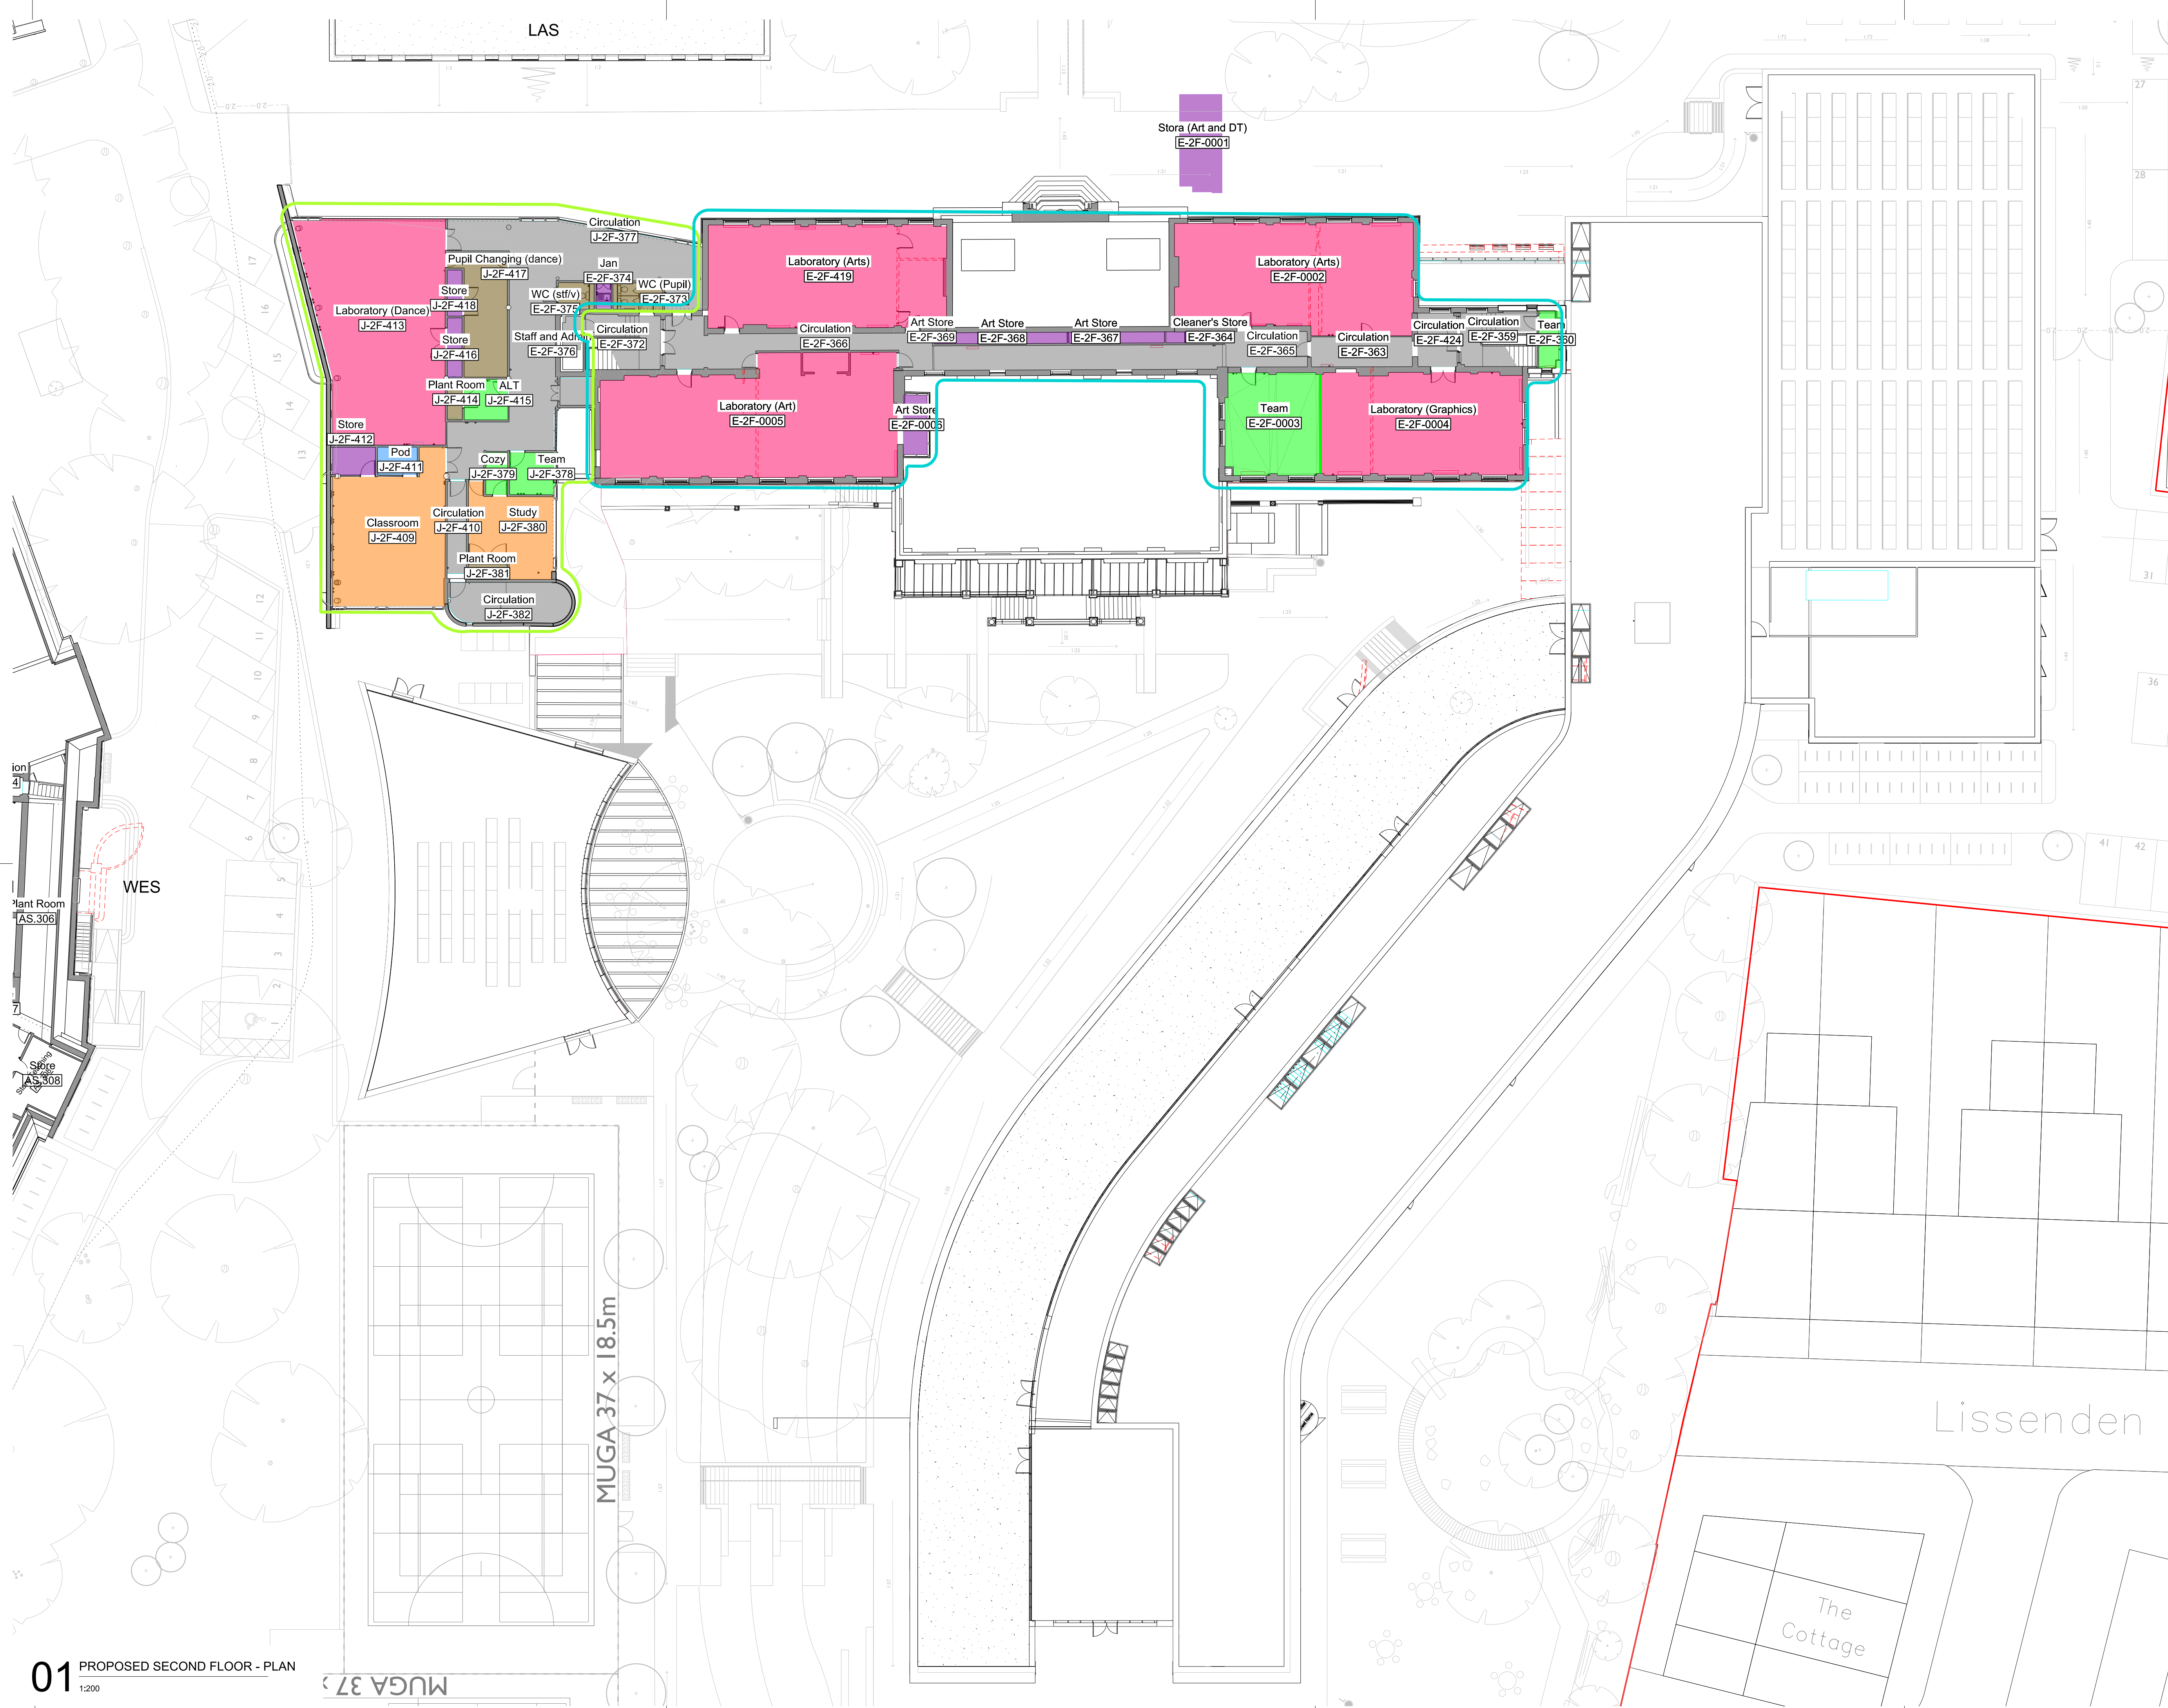

DEPARTMENTAL LEGEND

- EXPRESS
- IMMERSE
- HEALTH
- CONSTRUCT
- DISCOVER

LEGEND

- Application boundary
- Walls to be demolished
- New walls

0 2 4 6 8 10 m
Scale 1:200

rev	description	date	dr by	ap by
A	PRELIMINARY	03/06/2014	TH	CR
P	ISSUED FOR PLANNING	11.12.14	AN	CR
original by		29-05-2014	TH	CR

ASTUDIO
architecture

Elizabeth House - Tower Building - 10th Floor - 11 York Road - London SE1 7NA - UK

Client
LB CAMDEN

Project
PARLIAMENT HILL SCHOOL

Drawing
SECOND FLOOR PLAN

Scale
1:200@A1

Project number
13009

Issue status
PLANNING

Drawing number	A-PHS	PL-X1	PL-02-GA	0163	P
Discipline	CODE 1	CODE 2	CODE 3	CODE 4	REV

This drawing is to be read in conjunction with all related drawings. Do not scale from this drawing. All dimensions must be checked and verified on site before commencing any work or producing shop drawings. The originator should be notified immediately of any discrepancy. This drawing is copyright and remains the property of and ASStudio Architecture.