


CASTLE ROAD

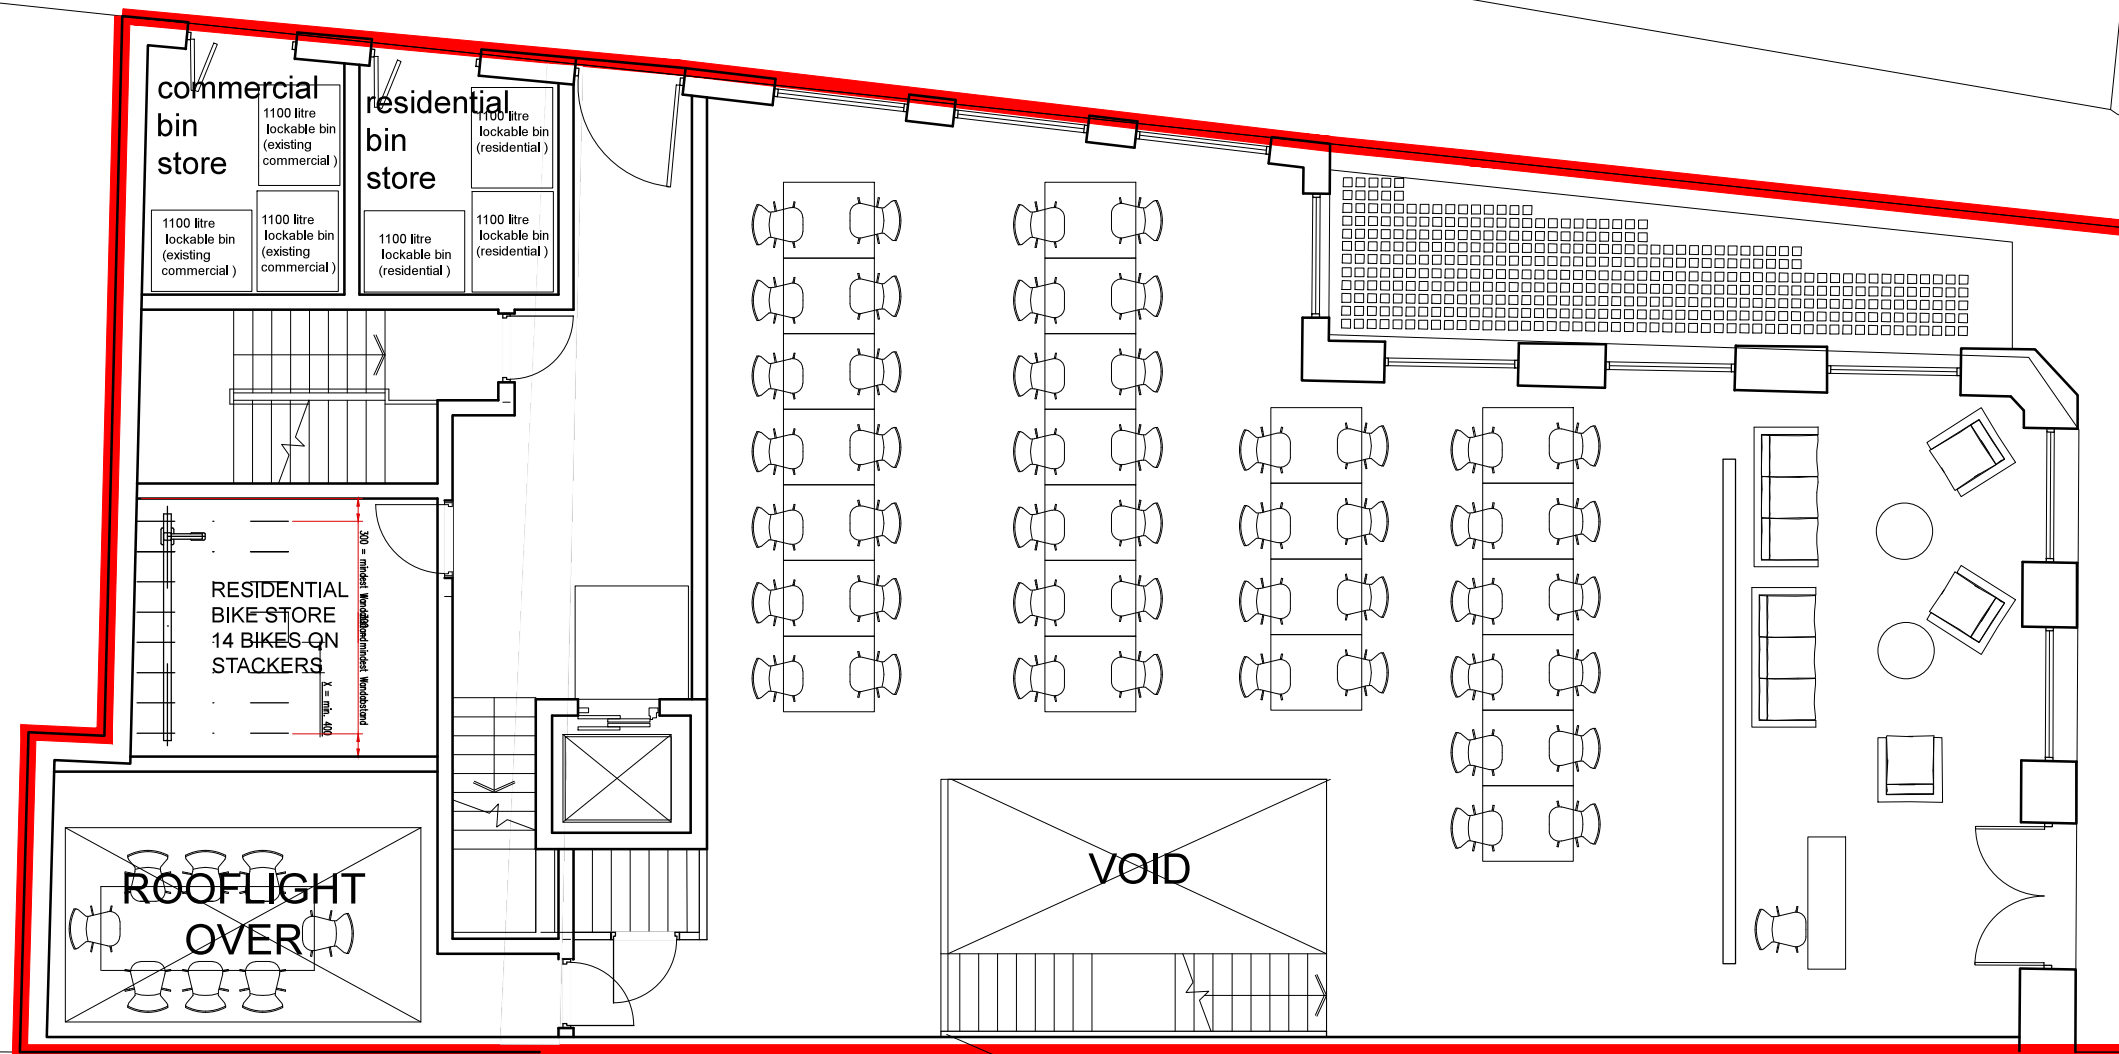

F	21/11/14	CYCLE GULLEY ADDED TO STAIRS	AH
E	20/11/14	PAVEMENT LIGHTS AMENDED	EHG
D	06/11/14	LAYOUT AMENDED	DW
C	28/08/14	LAYOUT AMENDED	DW
B	20/08/14	LAYOUT AMENDED	DW
A	11/08/14	LAYOUT AMENDED	EHG
Rev.	Date	Description	Init.

Client
147 Kentish Town Ltd.

Project Title
147 Kentish Town Road



Drawing Title
Proposed Ground Floor Plan

Cad File	Sheet Size	Scale
1344-GA-P-MASTER 141120	A3	1:100
Drawn by	Drawing Date	Approved by
-	July 2014	DW
Project No.	Drawing No.	Revision
1344	GA_P_00	F

DARIA WONG ARCHITECTS
MAGDALEN HOUSE
148 TOOLEY STREET
LONDON
SE1 2TU
M : 07801 803421
T : 01923 840077

This drawing is property of Daria Wong Architects © and must not be copied or otherwise reproduced. All dimensions must be checked on site before commencing work. No dimensions to be scaled from this drawing. This drawing was produced using AutoCad LT.

PLANNING ISSUE

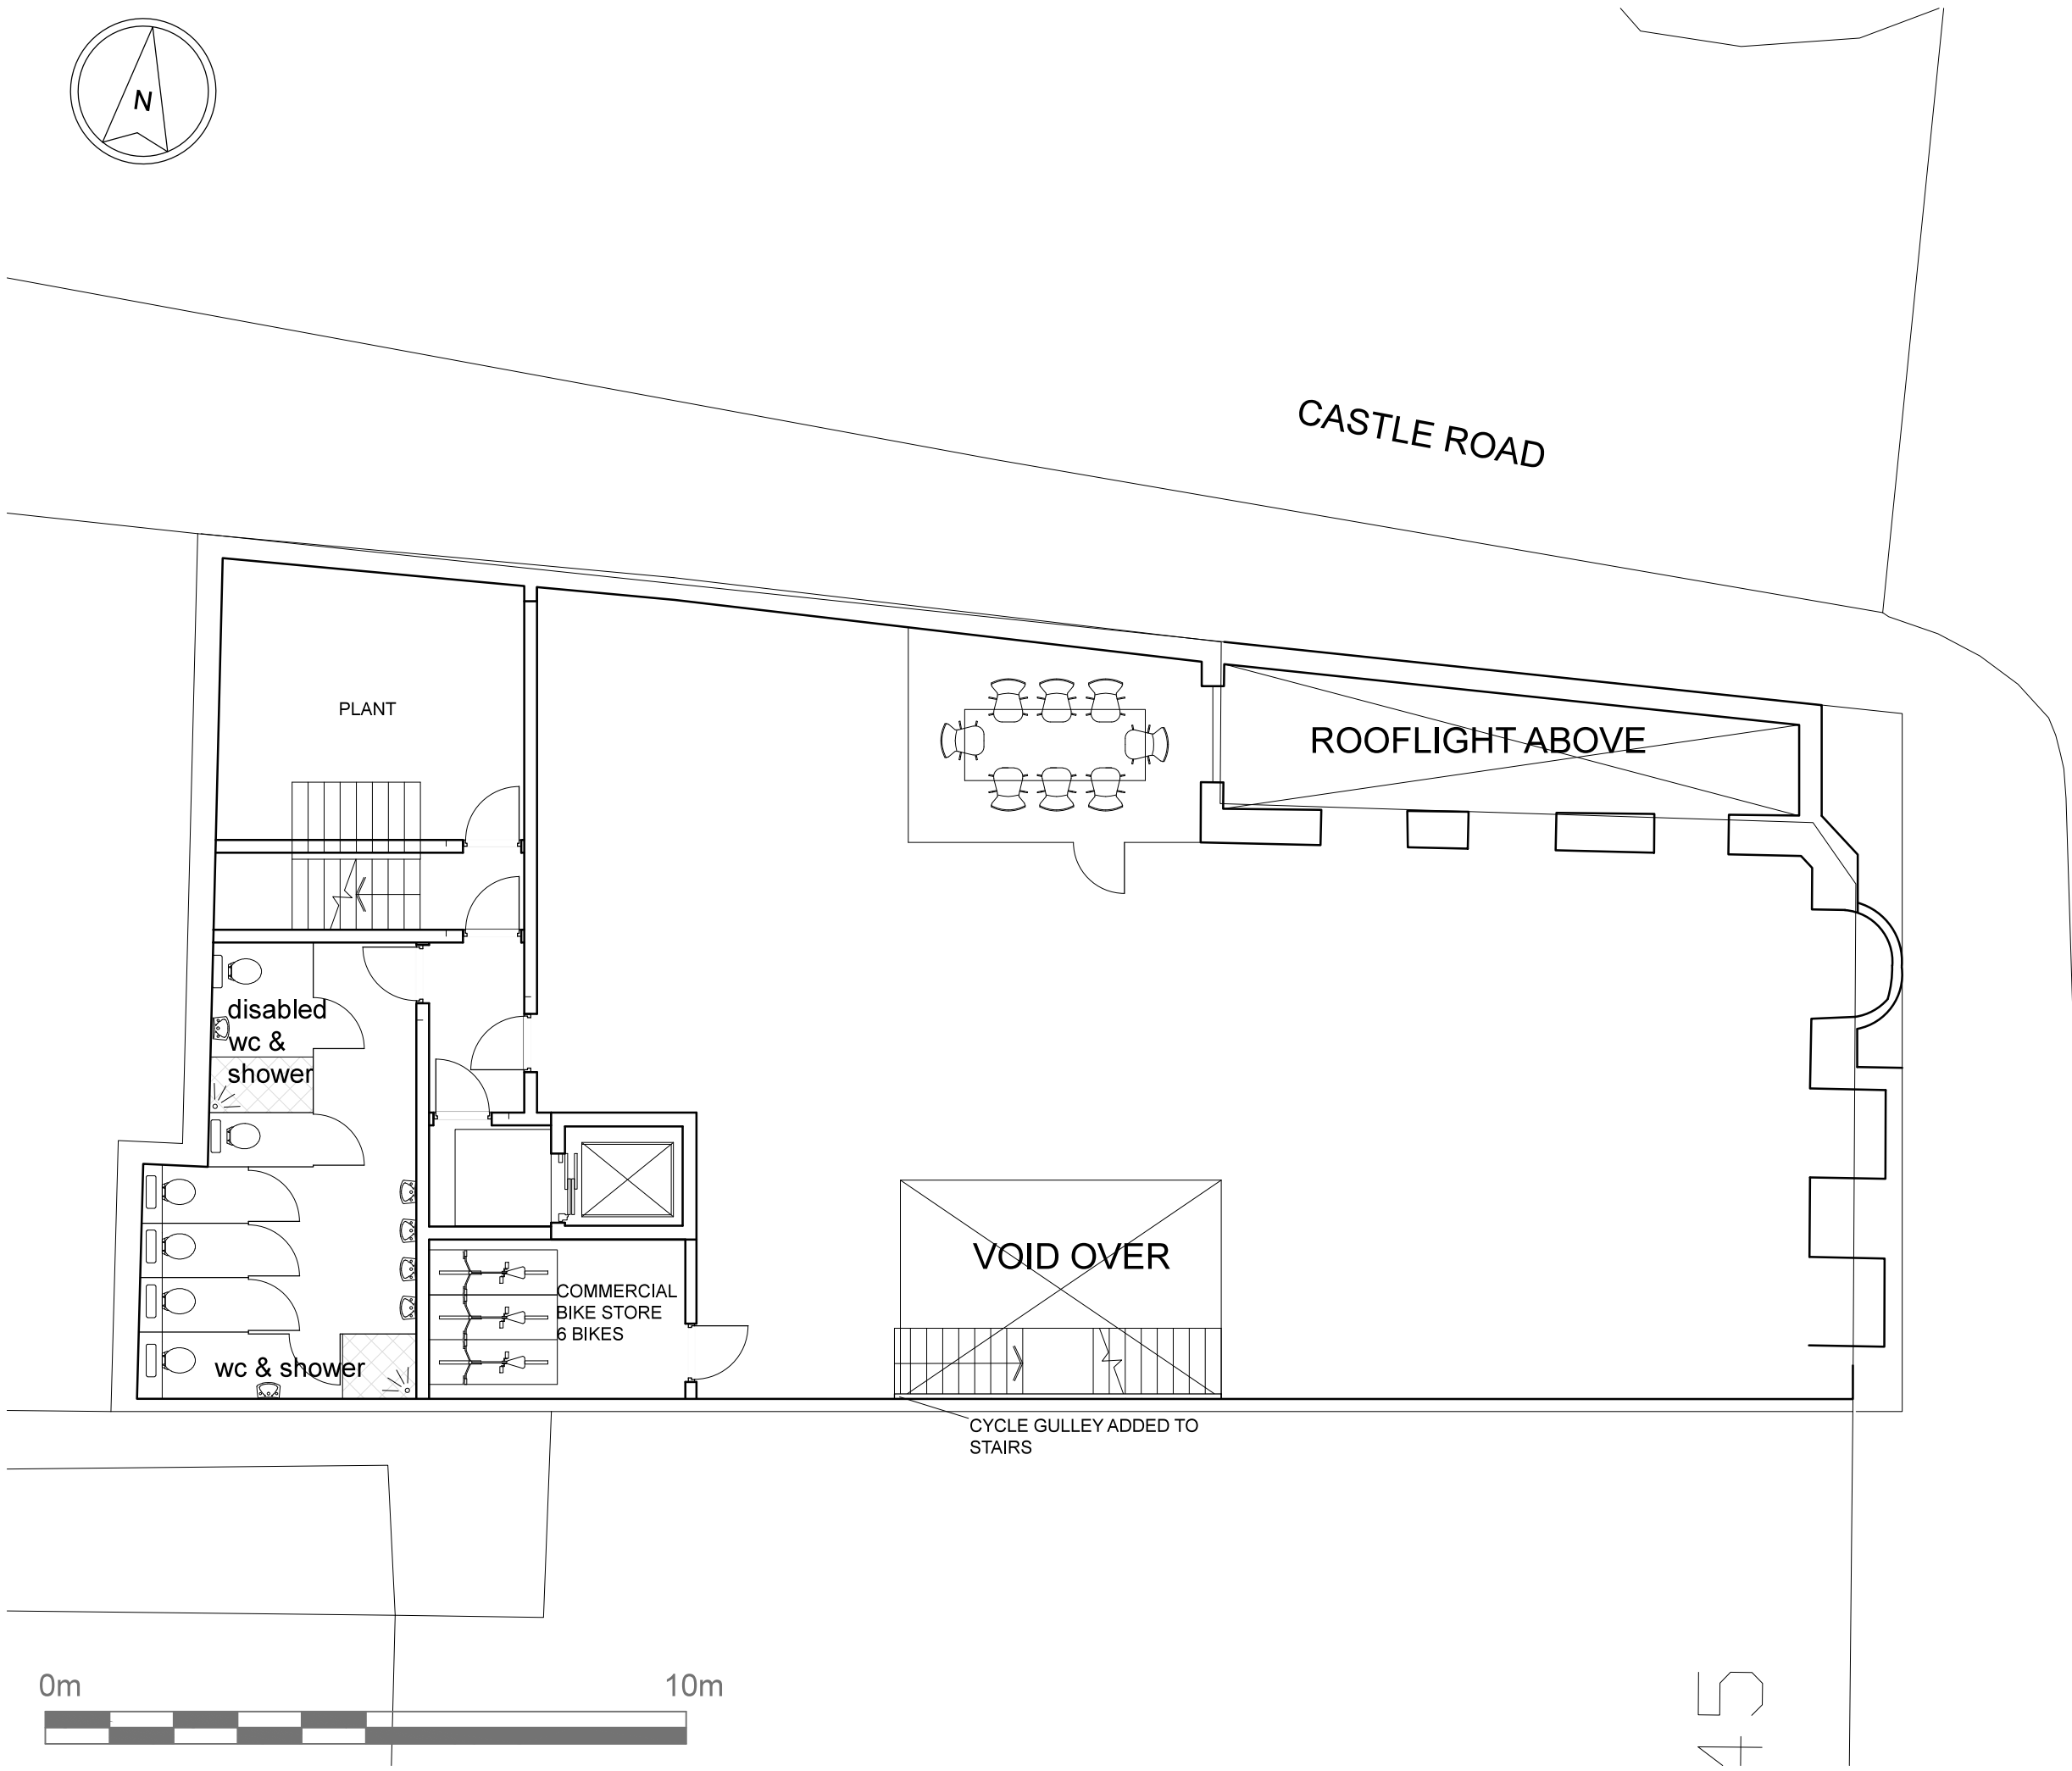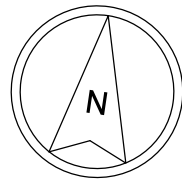

E	21/11/14	CYCLE GULLEY ADDED TO STAIRS	AH
D	06/11/14	LAYOUT AMENDED	DW
C	28/08/14	REDLINE OMITTED	DW
B	20/08/14	LAYOUT AMENDED	EHG/DW
A	11/08/14	LAYOUT AMENDED	EHG/DW
Rev.	Date	Description	Init.

Client

147 Kentish Town Ltd.

Project Title
147 Kentish Town Road

Drawing Title
Proposed Basement

Cad File	Sheet Size	Scale
1344-GA-P-MASTER 141120	A3	1:100
Drawn by	Drawing Date	Approved by
-	July 2014	DW
Project No.	Drawing No.	Revision
1344	GA_P_-1	E

DARIA WONG ARCHITECTS


MAGDALEN HOUSE
148 TOOLEY STREET
LONDON
SE1 2TU
M : 07801 803421
T : 01923 840077

This drawing is property of Daria Wong Architects © and must not be copied or otherwise reproduced. All dimensions must be checked on site before commencing work. No dimensions to be scaled from this drawing. This drawing was produced using AutoCad LT.


PLANNING ISSUE



ELEVATION E
PROPOSED CASTLE ROAD ELEVATION

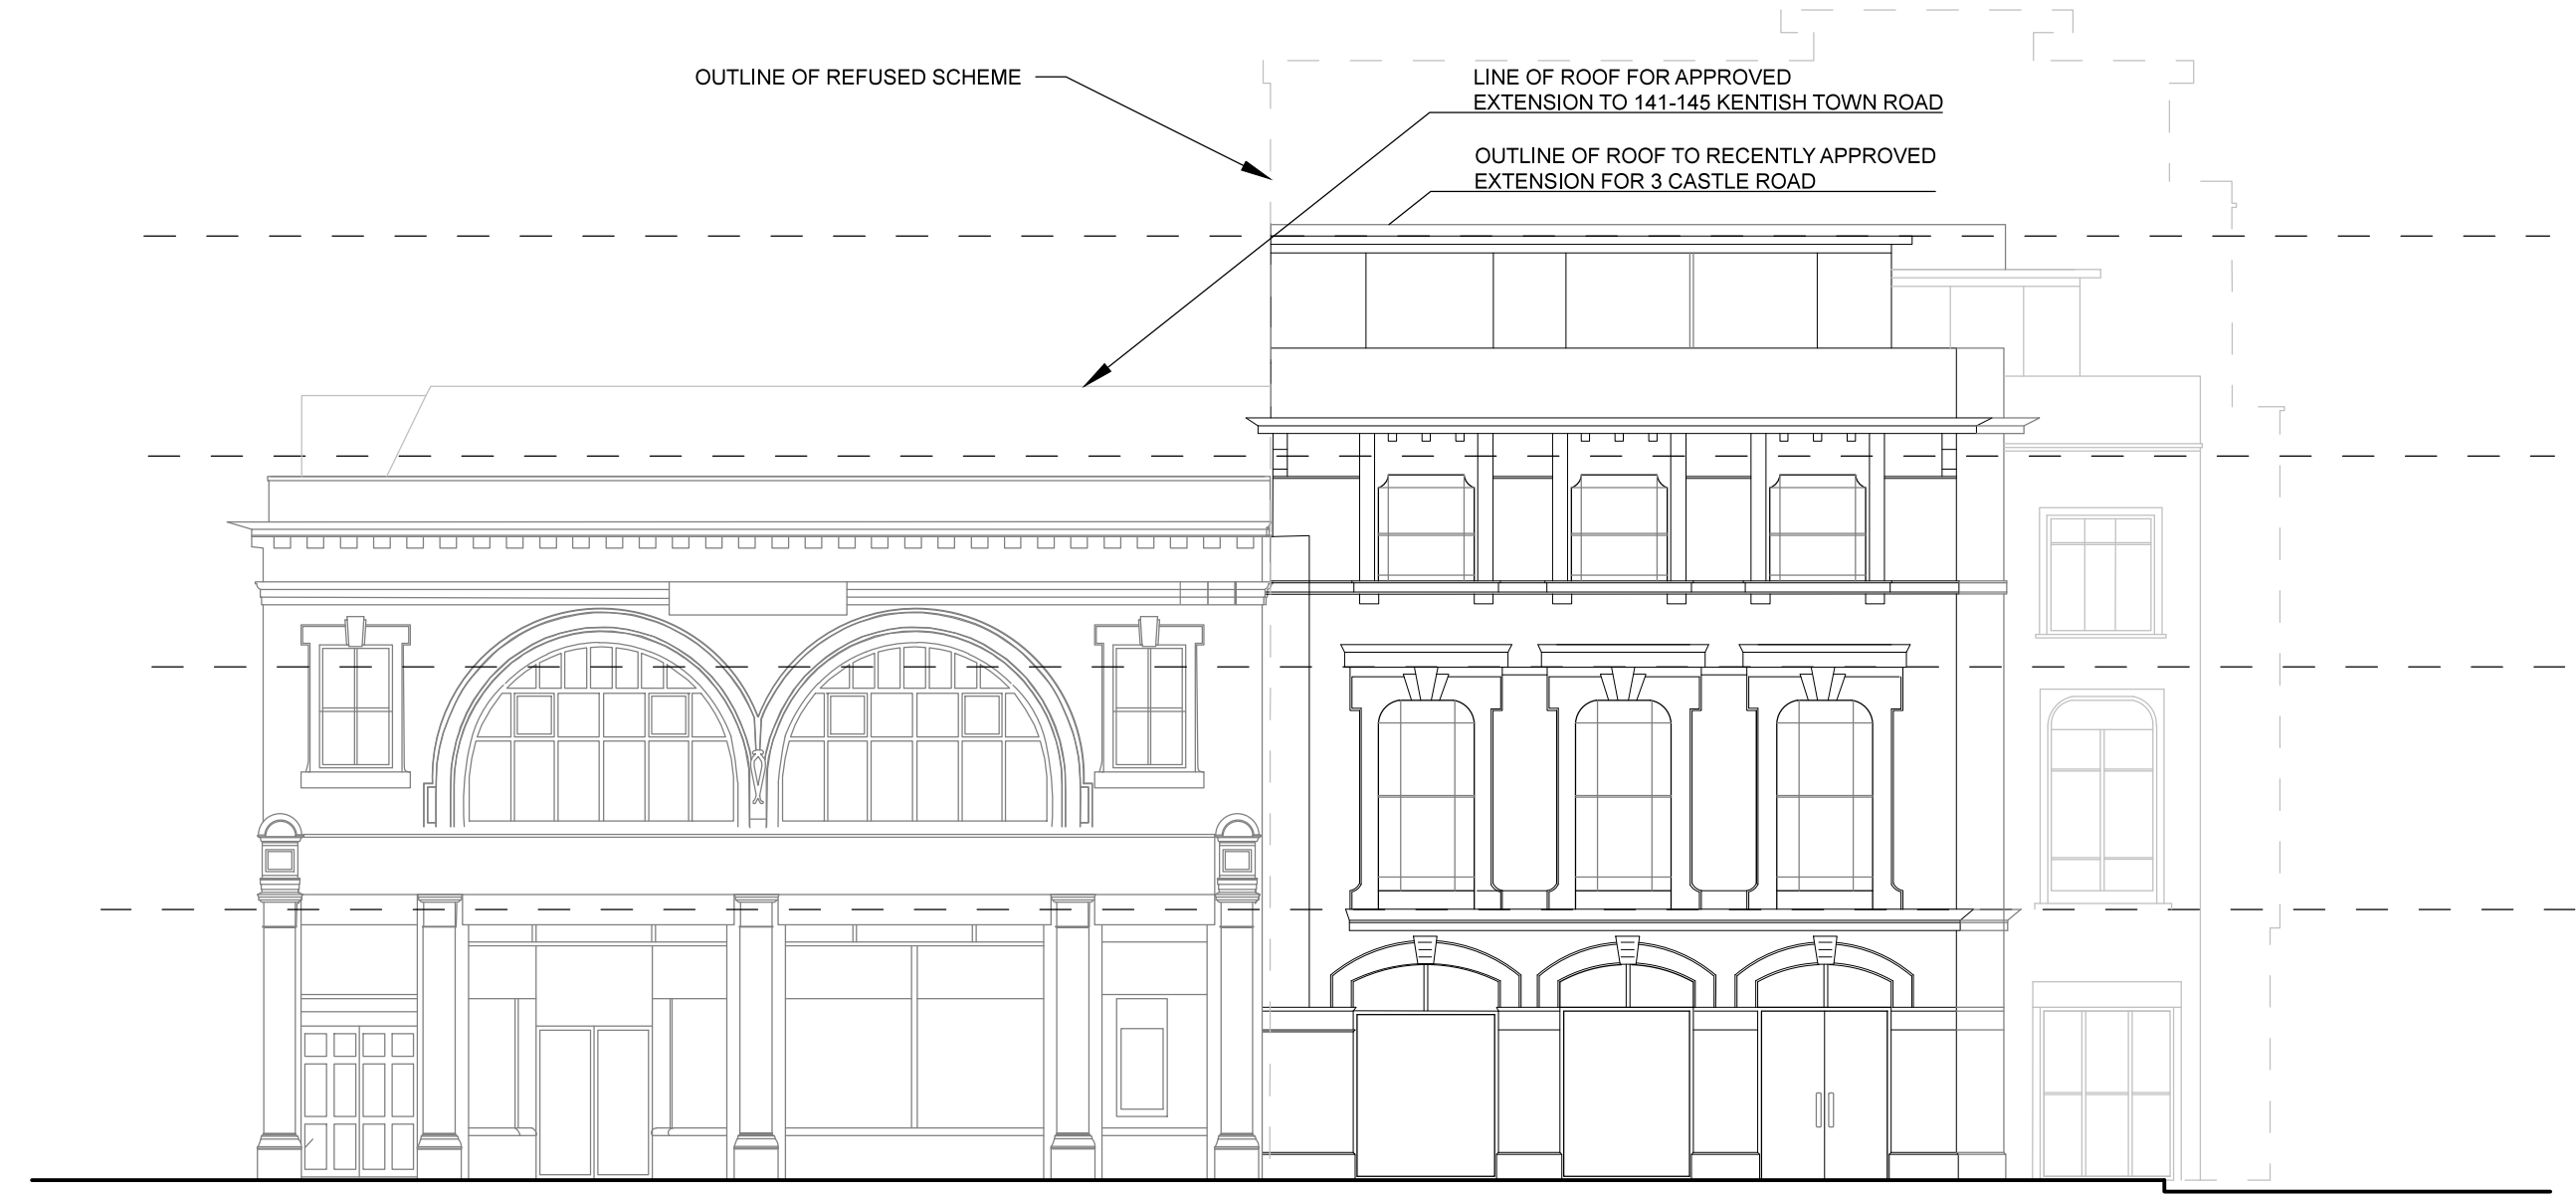

ELEVATION F
PROPOSED KENTISH TOWN ROAD ELEVATION

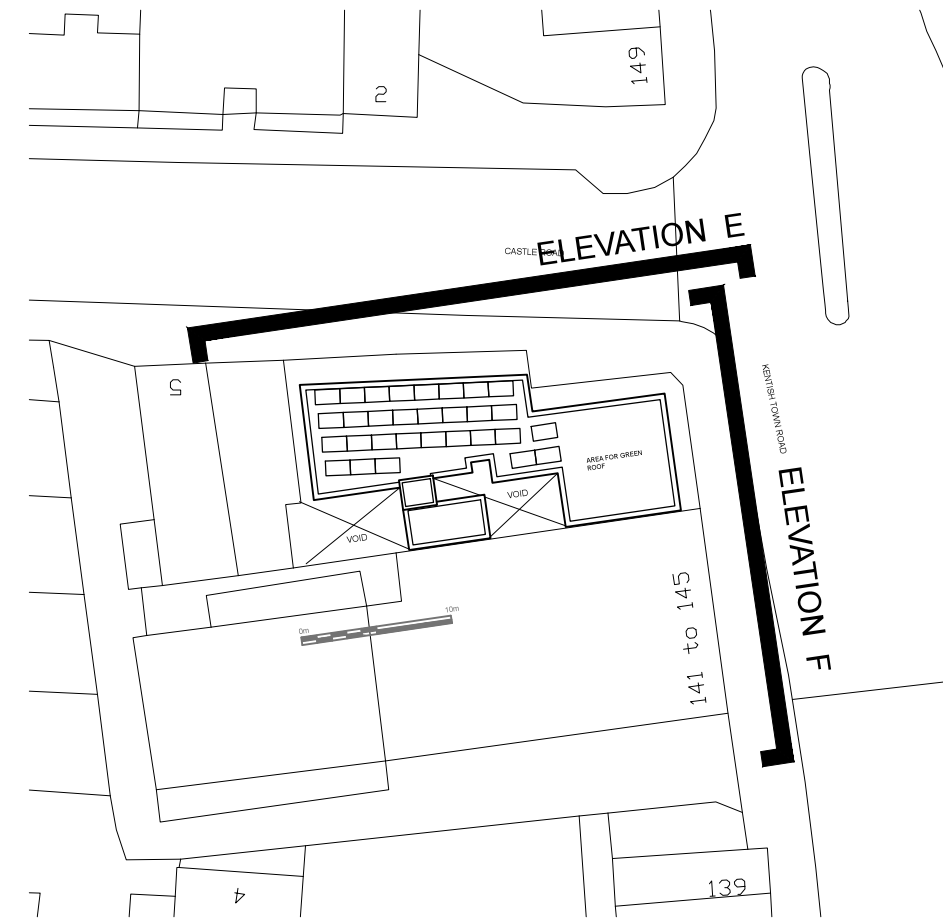

C	14/10/27	PV's Removed following revisions by L.A	AH
B	14/10/15	PV's Added	AH
A	14/08/28	Key Plan added	DW
Rev.	Date	Description	Init.

Client

147 Kentish Town Ltd.

Project Title

147 Kentish Town Road

Drawing Title

Proposed Elevations


Cad File	Sheet Size	Scale
1344-GA-EL-MASTER141027	A2	1:100
Drawn by	Drawing Date	Approved by
-	July 2014	DW
Project No.	Drawing No.	Revision
1344	GA_E_01	C

DARIA WONG ARCHITECTS


MAGDALEN HOUSE
148 TOOLEY STREET
LONDON
SE1 2TU
M : 07801 803421
T : 01923 840077

This drawing is property of Daria Wong Architects © and must not be copied or otherwise reproduced. All dimensions must be checked on site before commencing work. No dimensions to be scaled from this drawing. This drawing was produced using AutoCad LT.

PLANNING ISSUE

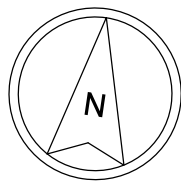

CASTLE ROAD

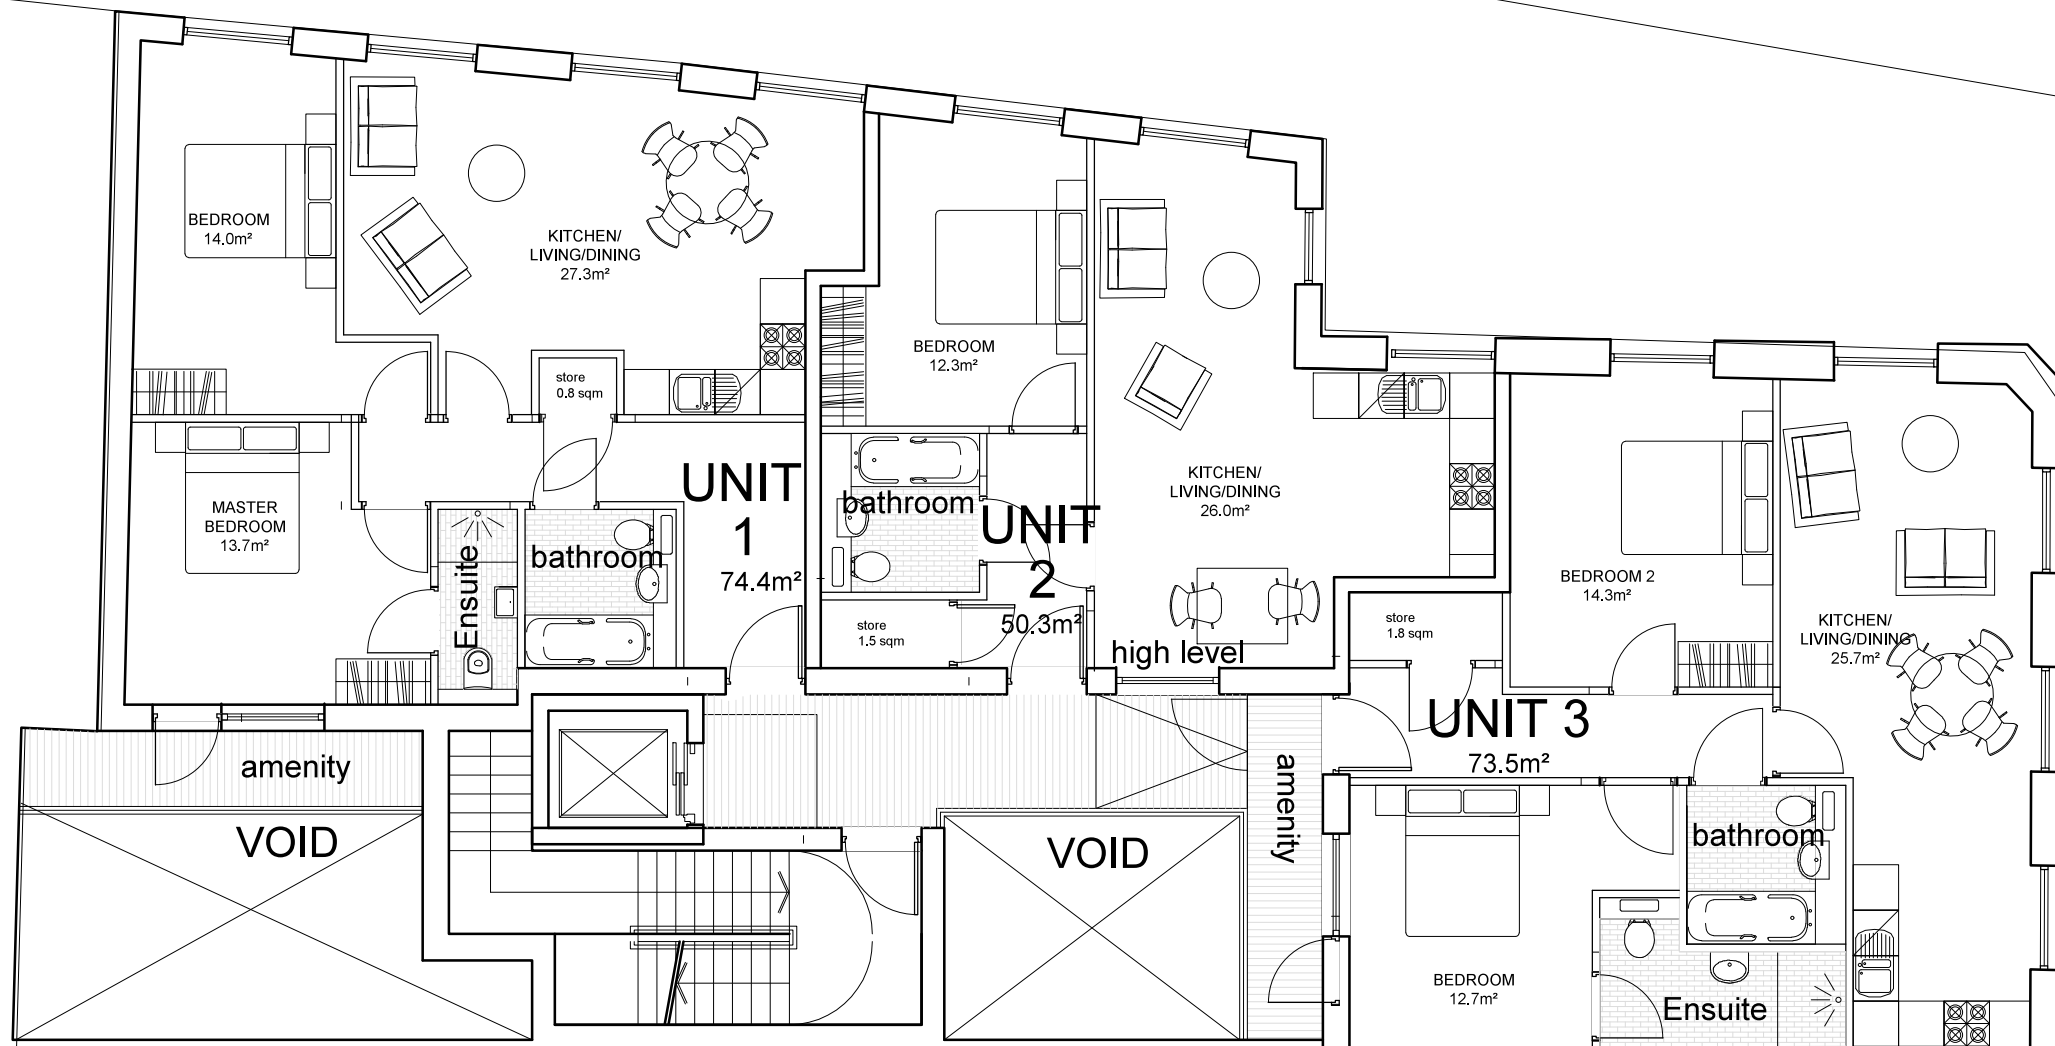

Rev.	Date	Description	Init.
C	11/08/28	REDLINE OMITTED	DW
B	11/08/20	LAYOUT AMENDED	DW
A	11/08/14	LAYOUT AMENDED	EHC

Client

147 Kentish Town Ltd.

Project Title
147 Kentish Town Road

Drawing Title
Proposed First Floor Plan


Cad File	Sheet Size	Scale
1344-GA-P-MASTER 147 Kentish Town	A3	1:100
Drawn by	Drawing Date	Approved by
-	July 2014	DW
Project No.	Drawing No.	Revision
1344	GA_P_01	C


DARIA WONG ARCHITECTS

MAGDALEN HOUSE
148 TOOLEY STREET
LONDON
SE1 2TU
M : 07801 803421
T : 01923 840077


This drawing is property of Daria Wong Architects © and must not be copied or otherwise reproduced. All dimensions must be checked on site before commencing work. No dimensions to be scaled from this drawing. This drawing was produced using AutoCad LT.

PLANNING ISSUE

 

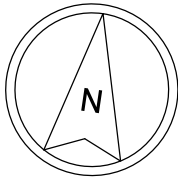

CASTLE ROAD

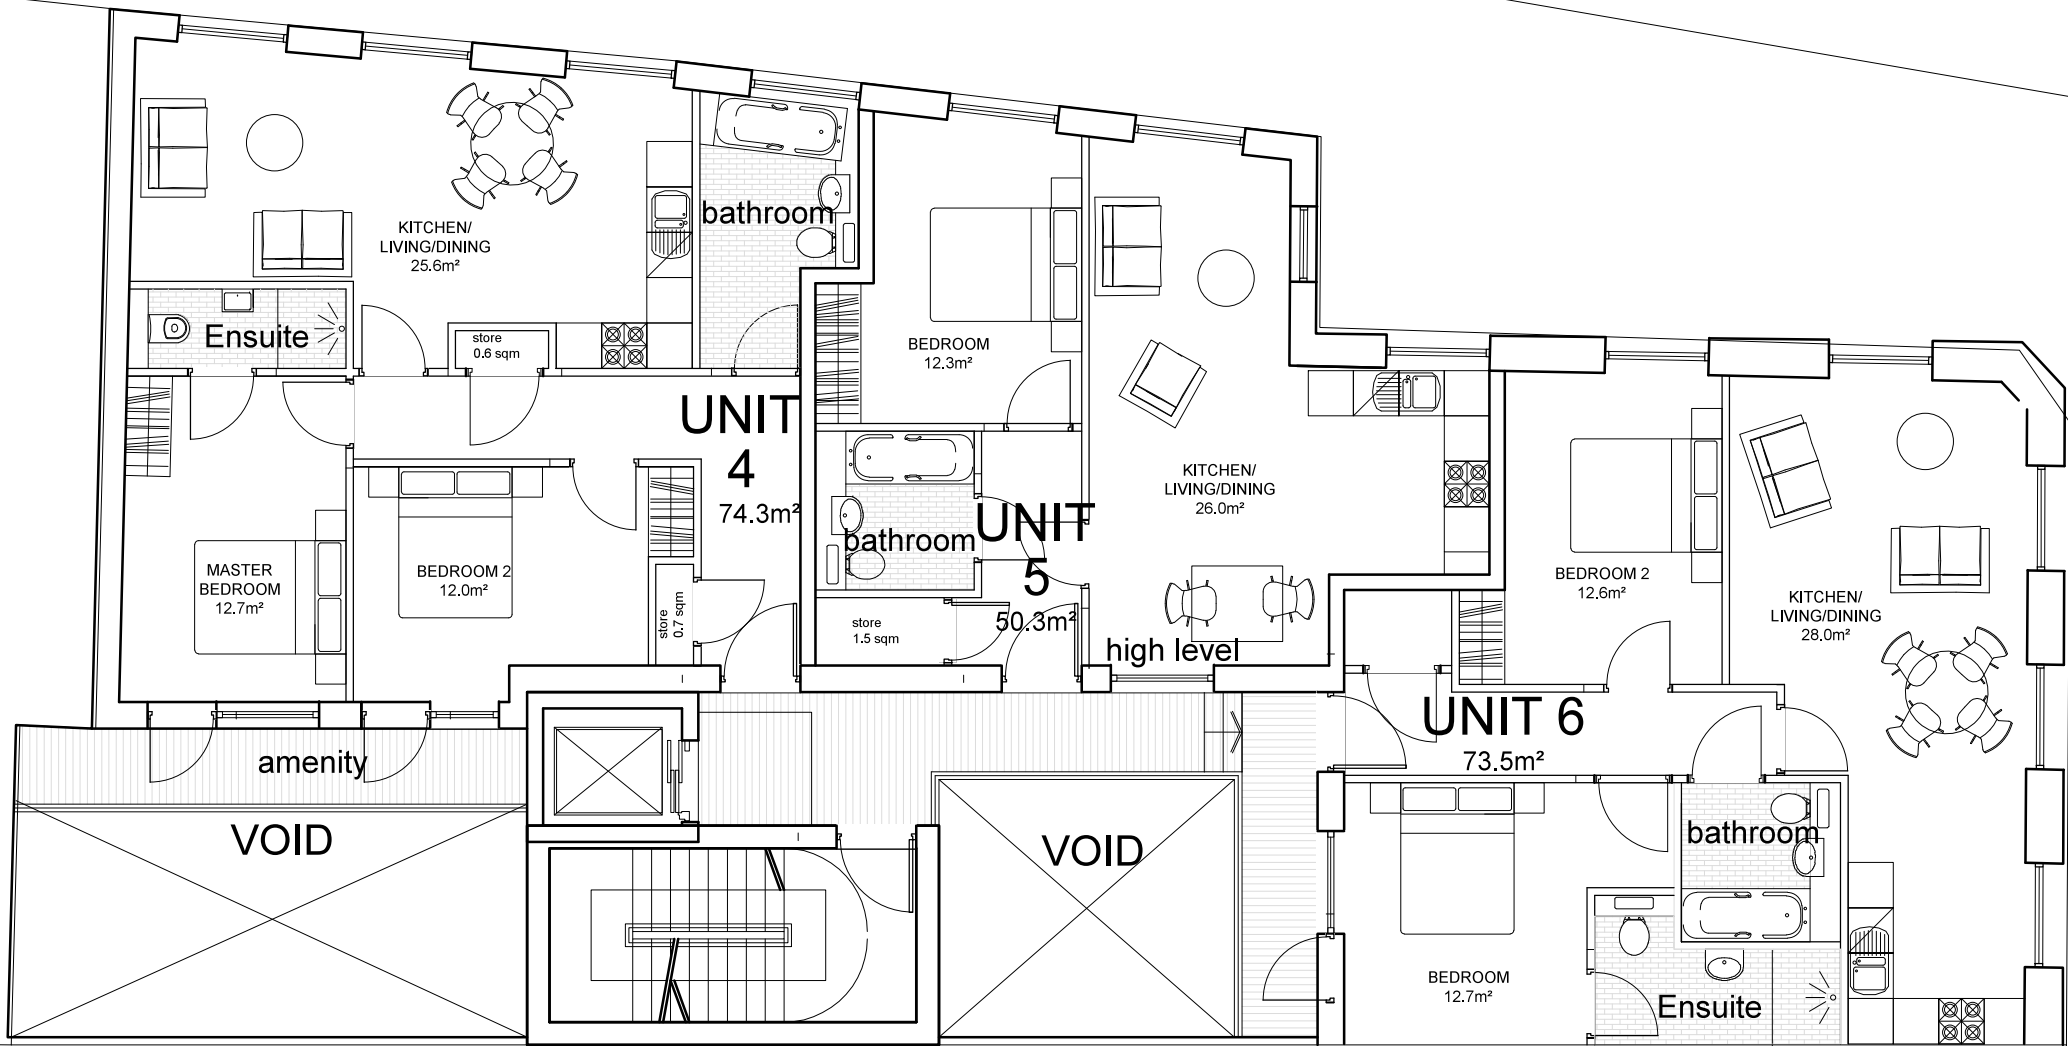

A	11/08/28	REDLINE OMITTED	DW
Rev.	Date	Description	Init.

Client

147 Kentish Town Ltd.

Project Title
147 Kentish Town Road

Drawing Title
Proposed Second Floor Plan


Cad File	Sheet Size	Scale
1344-GA-P-MASTER 141A	A3	1:100
Drawn by	Drawing Date	Approved by
-	July 2014	DW
Project No.	Drawing No.	Revision
1344	GA_P_02	A

DARIA WONG ARCHITECTS


MAGDALEN HOUSE
148 TOOLEY STREET
LONDON
SE1 2TU
M : 07801 803421
T : 01923 840077

This drawing is property of Daria Wong Architects © and must not be copied or otherwise reproduced. All dimensions must be checked on site before commencing work. No dimensions to be scaled from this drawing. This drawing was produced using AutoCad LT.

PLANNING ISSUE

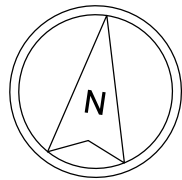

CASTLE ROAD

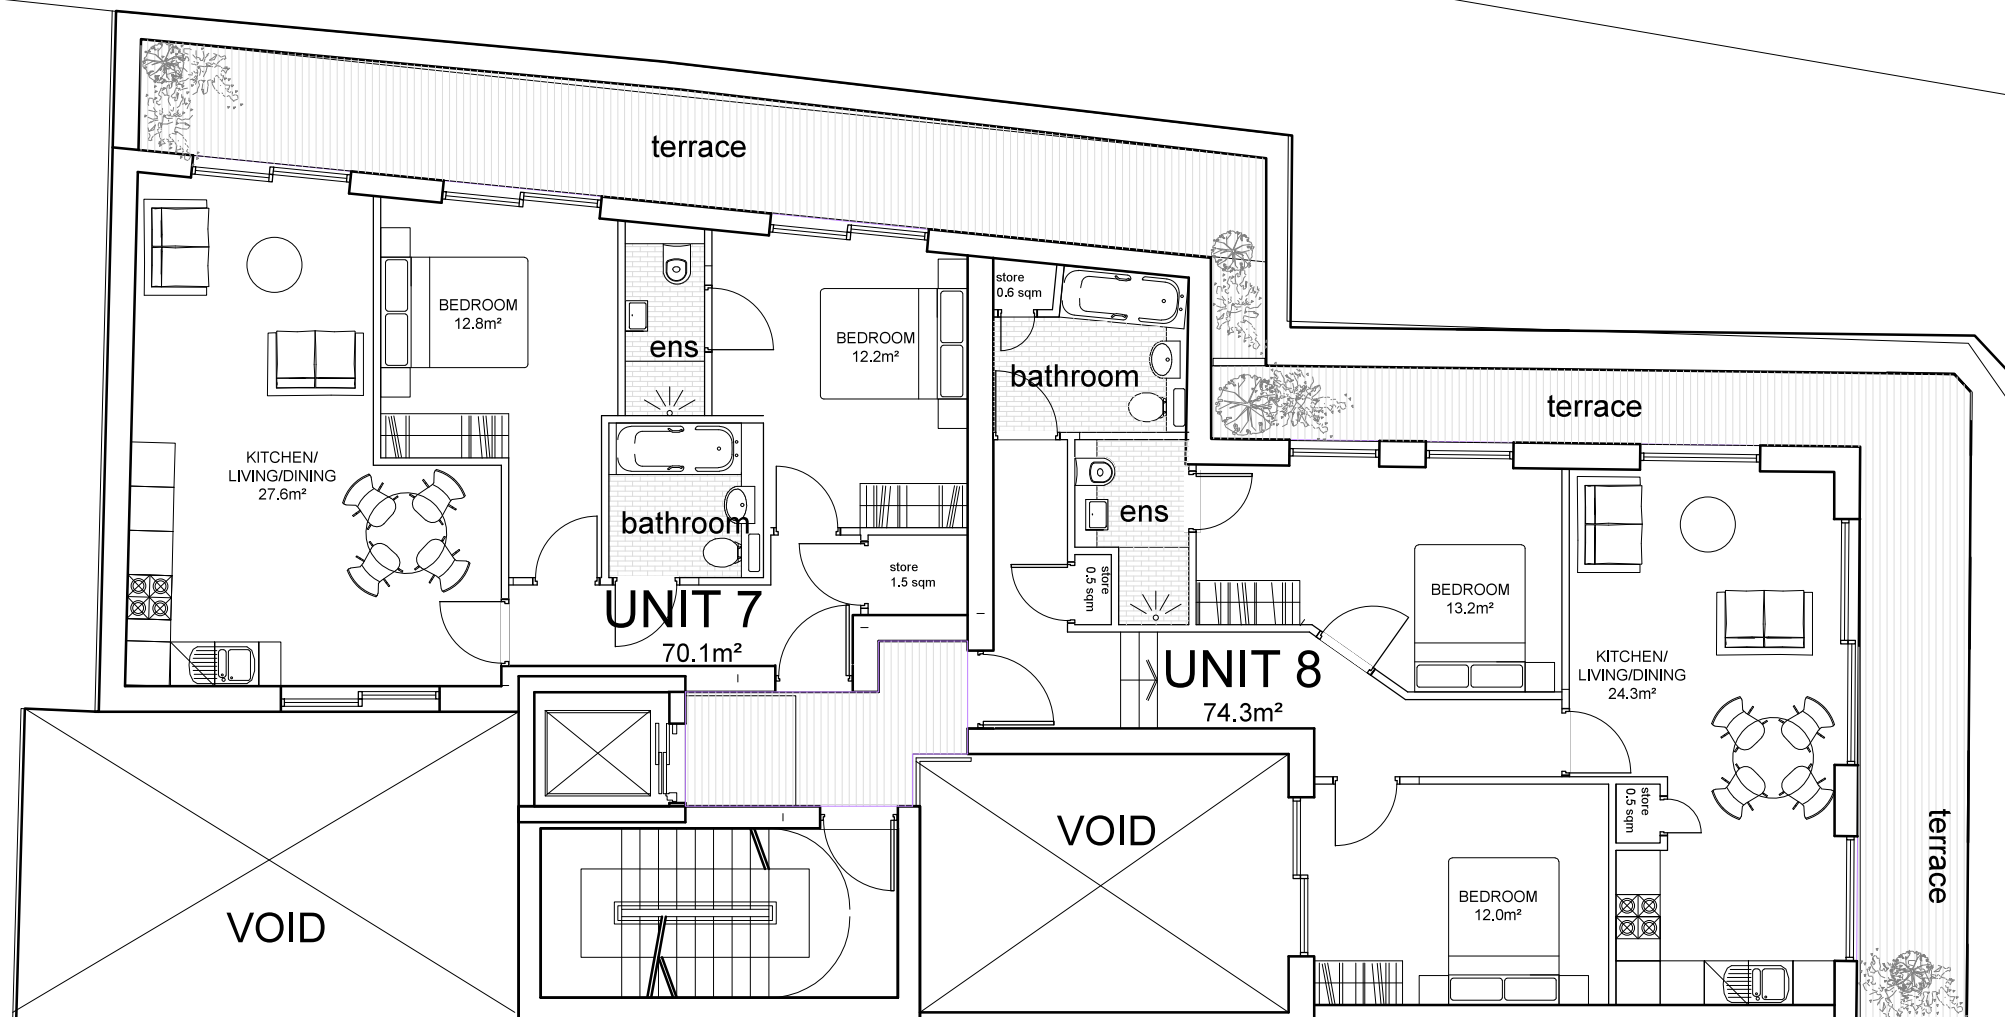

C	13/08/28	LAYOUT AMENDED	DW
B	13/08/20	LAYOUT AMENDED	DW
A	13/08/14	LAYOUT AMENDED	DW
Rev.	Date	Description	Init.

Client

147 Kentish Town Ltd.

Project Title
147 Kentish Town Road

Drawing Title
Proposed Third Floor Plan


Cad File	Sheet Size	Scale
1344-GA-P-MASTER 141103	A3	1:100
Drawn by	Drawing Date	Approved by
-	July 2014	DW
Project No.	Drawing No.	Revision
1344	GA_P_03	C

DARIA WONG ARCHITECTS


MAGDALEN HOUSE
148 TOOLEY STREET
LONDON
SE1 2TU
M : 07801 803421
T : 01923 840077

This drawing is property of Daria Wong Architects © and must not be copied or otherwise reproduced. All dimensions must be checked on site before commencing work. No dimensions to be scaled from this drawing. This drawing was produced using AutoCad LT.

PLANNING ISSUE

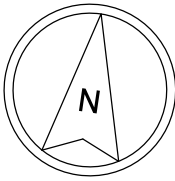

CASTLE ROAD

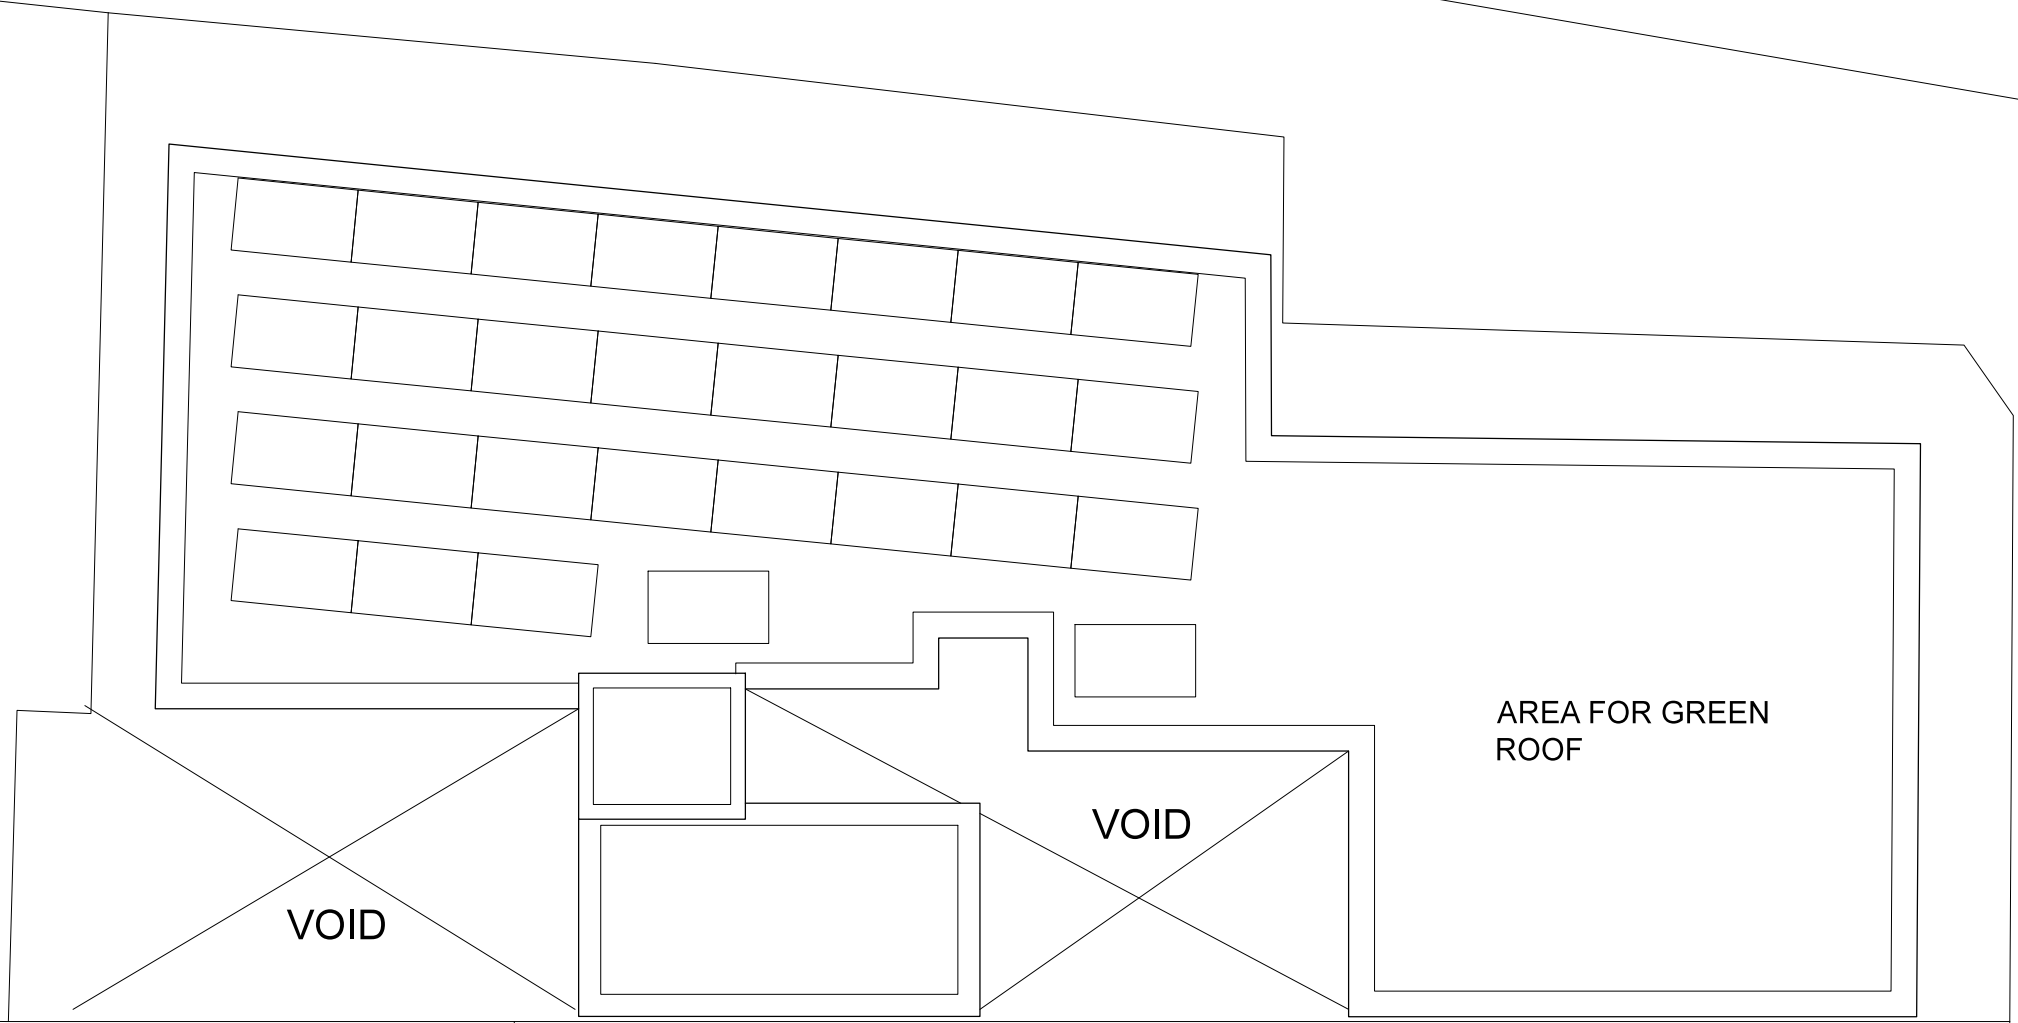

45

D	14/11/11	PV ammendment	EHG
C	14/11/03	PV's ammended following revisions by L.A	EHG
B	14/10/27	PV's Removed following revisions by L.A	AH
A	14/10/15	PV's added	AH
Rev.	Date	Description	Init.

Client
147 Kentish Town Ltd.

Project Title
147 Kentish Town Road


Drawing Title
Proposed Roof Floor Plan

Cad File	Sheet Size	Scale
1344-GA-P-MASTER 141103	A3	1:100
Drawn by	Drawing Date	Approved by
-	July 2014	DW
Project No.	Drawing No.	Revision
1344	GA_P_04	D

DARIA WONG ARCHITECTS
MAGDALEN HOUSE
148 TOOLEY STREET
LONDON
SE1 2TU
M : 07801 803421
T : 01923 840077

This drawing is property of Daria Wong Architects © and must not be copied or otherwise reproduced. All dimensions must be checked on site before commencing work. No dimensions to be scaled from this drawing. This drawing was produced using AutoCad LT.

PLANNING ISSUE

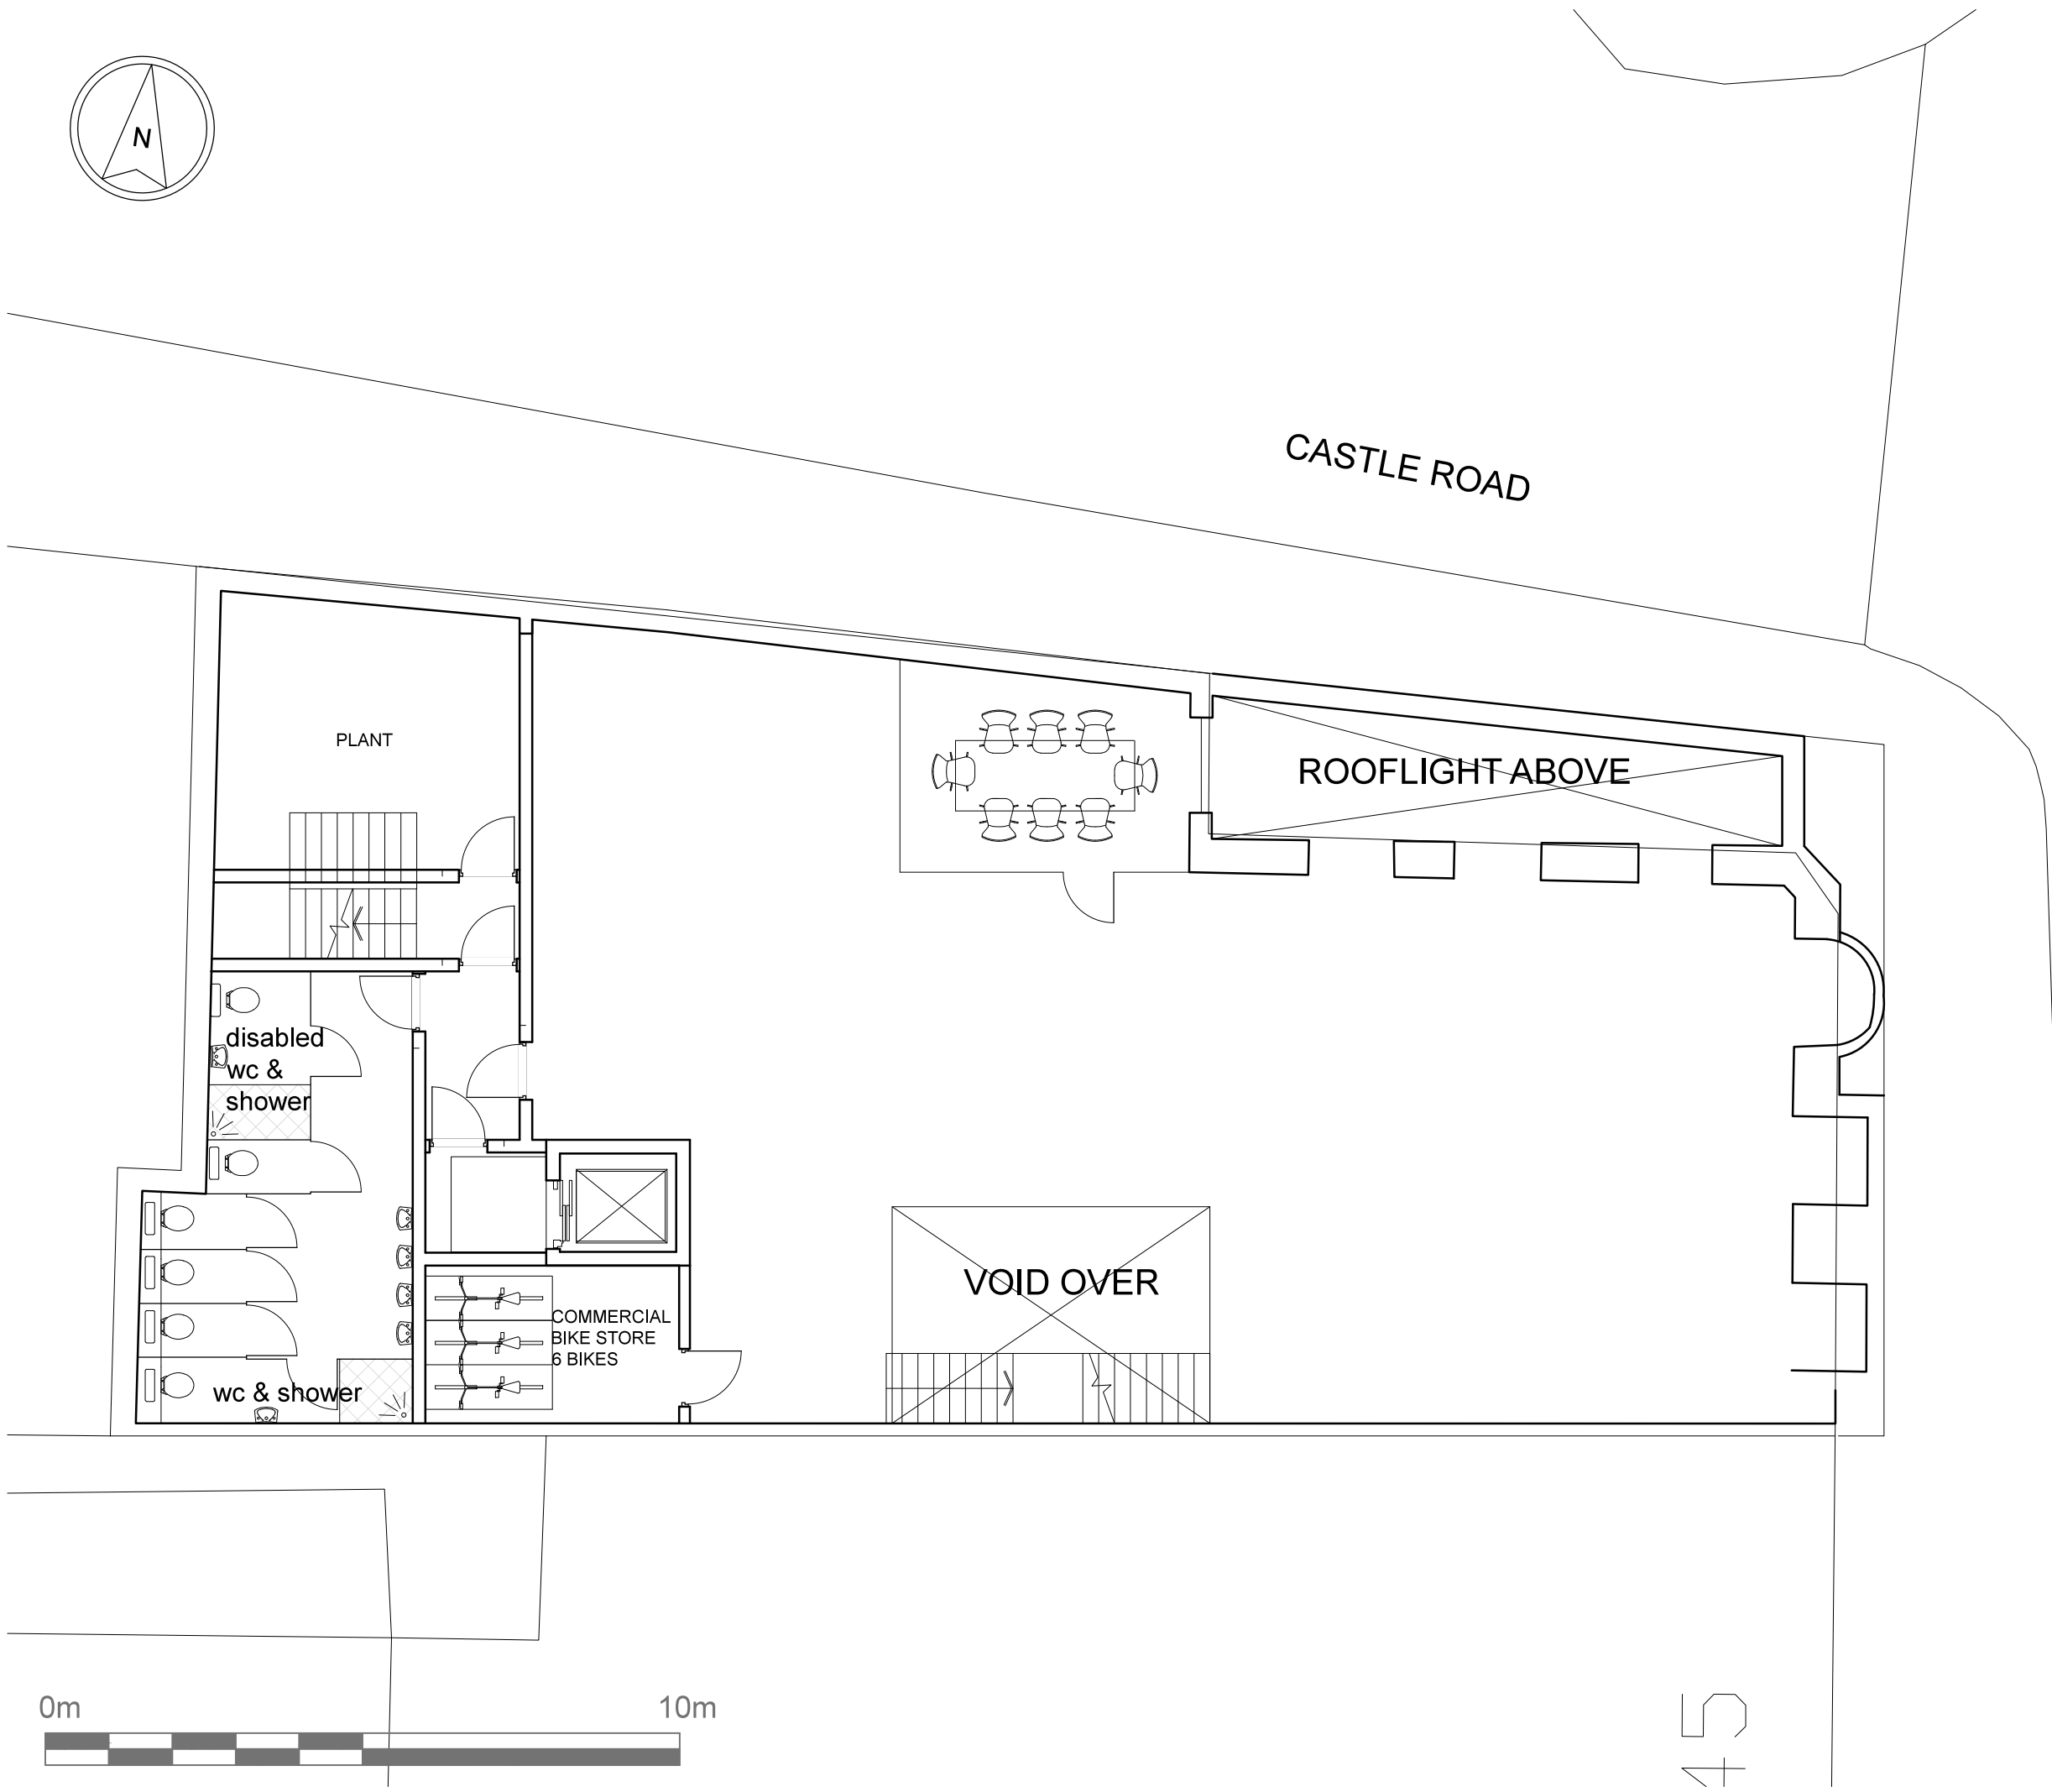

D	06/11/14	LAYOUT AMENDED	DW
C	28/08/14	REDLINE OMITTED	DW
B	20/08/14	LAYOUT AMENDED	EHG/DW
A	11/08/14	LAYOUT AMENDED	EHG/DW
Rev.	Date	Description	Init.

Client

147 Kentish Town Ltd.

Project Title

147 Kentish Town Road

Drawing Title

Proposed Basement



Cad File	Sheet Size	Scale
1344-GA-P-MASTER 141103	A3	1:100
Drawn by	Drawing Date	Approved by
-	July 2014	DW
Project No.	Drawing No.	Revision
1344	GA_P_-1	D

DARIA WONG ARCHITECTS

MAGDALEN HOUSE
148 TOOLEY STREET
LONDON
SE1 2TU
M : 07801 803421
T : 01923 840077

This drawing is property of Daria Wong Architects © and must not be copied or otherwise reproduced. All dimensions must be checked on site before commencing work. No dimensions to be scaled from this drawing. This drawing was produced using AutoCad LT.

PLANNING ISSUE

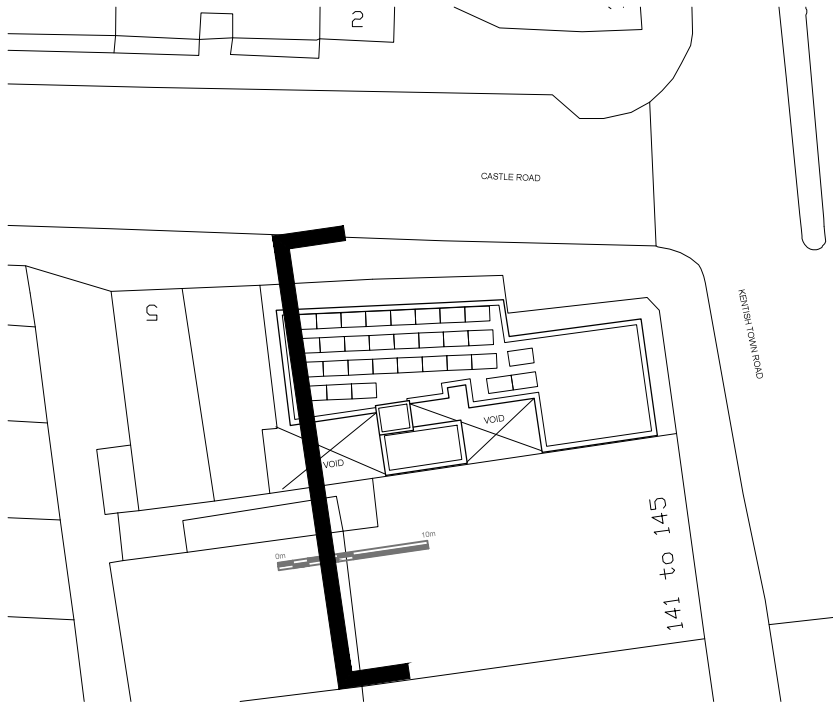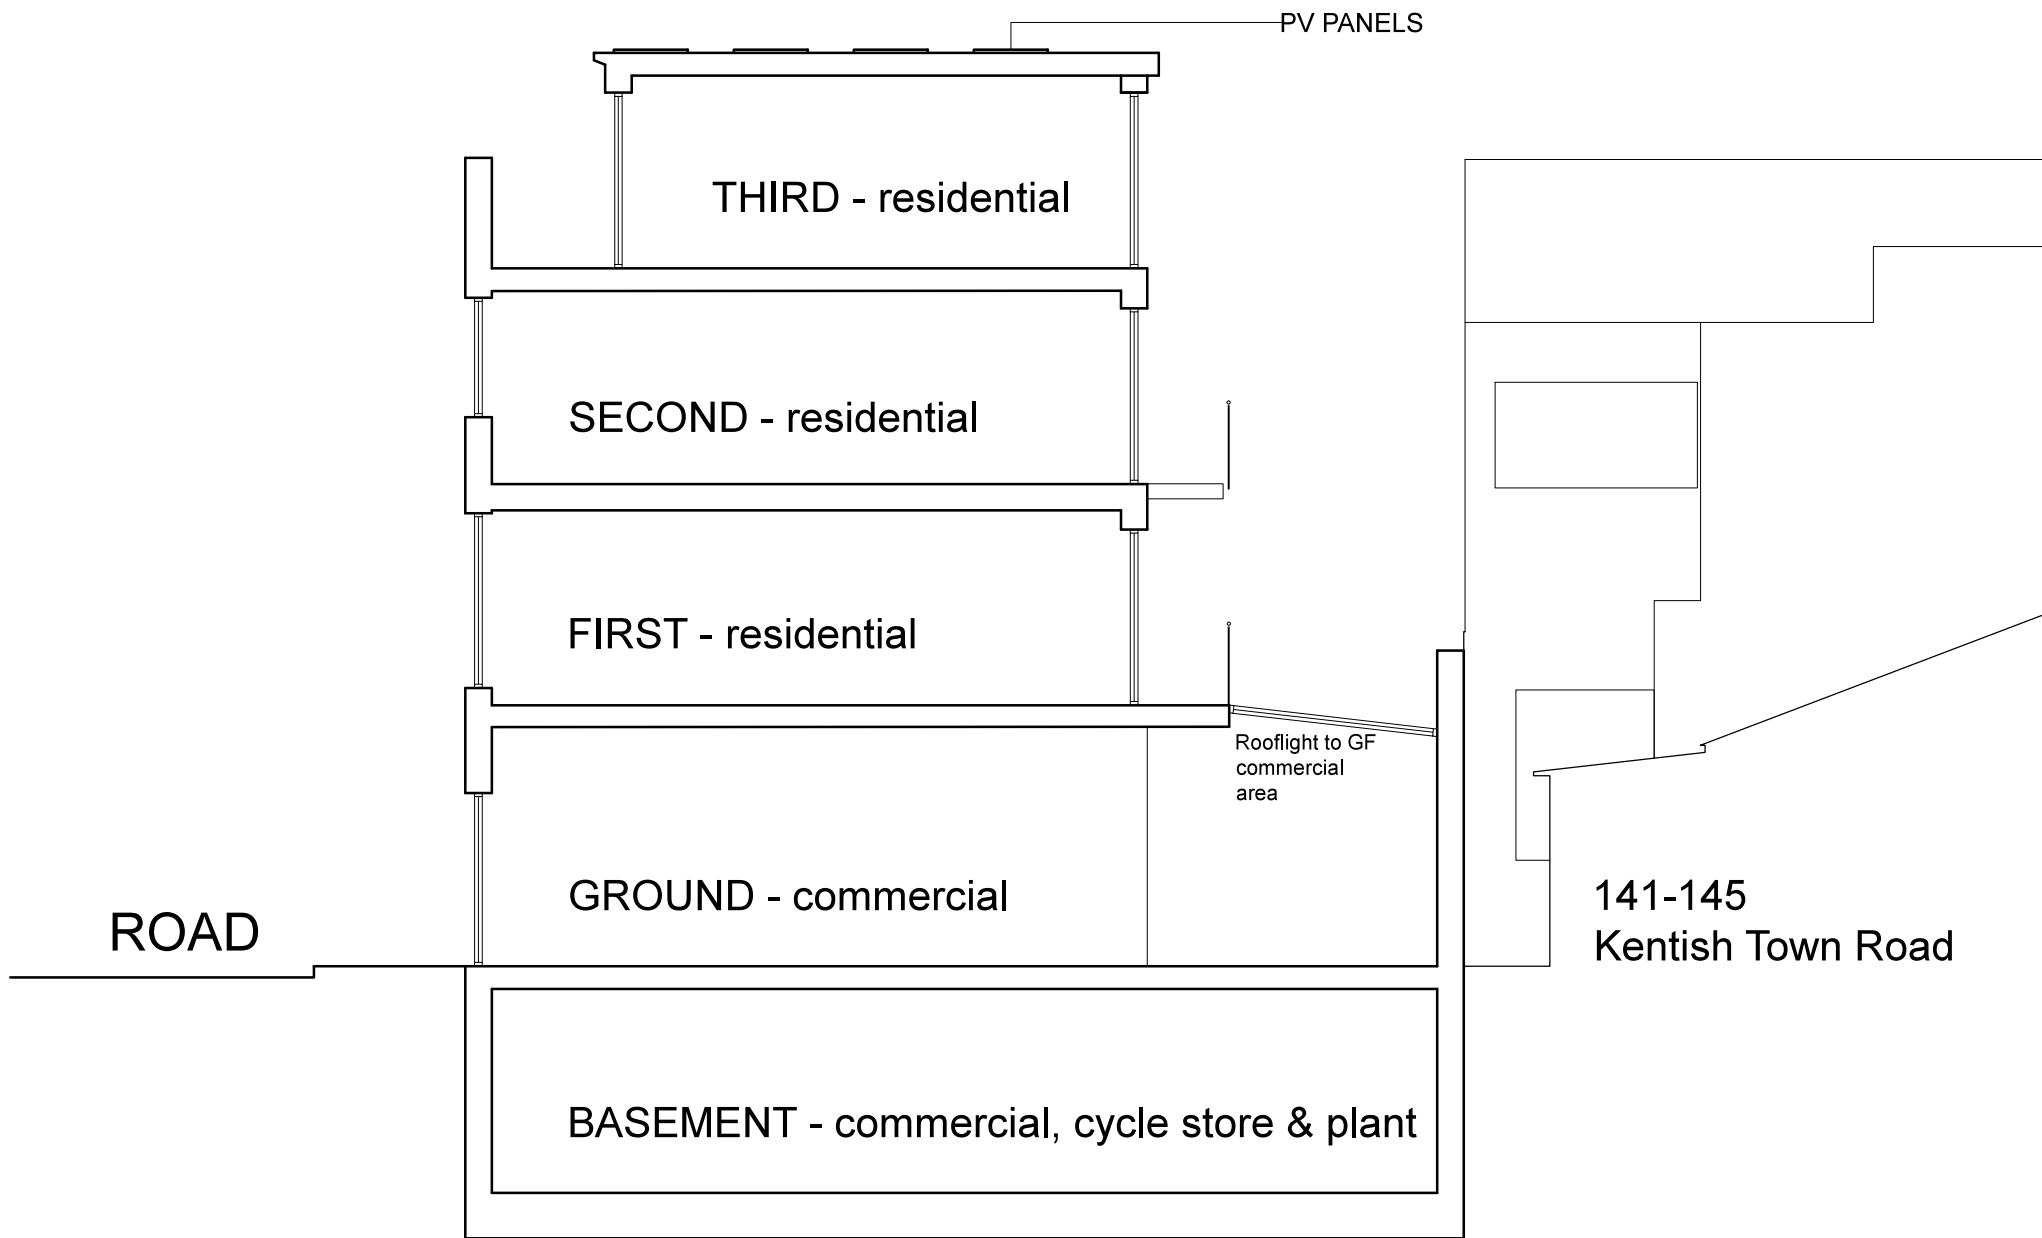

Rev.	Date	Description	Init.
D	14/11/11	PV Panels annotated	EHG
C	14/10/27	PV's Removed following revisions by L.A	AH
B	14/10/17	PV'S Added	AH
A	14/08/28	Key plan added	DW

Client

147 Kentish Town Ltd.

Project Title

147 Kentish Town Road

Drawing Title

Proposed Section through Castle Road



Cad File	Sheet Size	Scale
1344-GA-S 141027	A3	1:100
Drawn by	Drawing Date	Approved by
-	July 2014	DW
Project No.	Drawing No.	Revision
1344	GA_S_01	D

DARIA WONG ARCHITECTS

MAGDALEN HOUSE
148 TOOLEY STREET
LONDON
SE1 2TU
M : 07801 803421
T : 01923 840077

This drawing is property of Daria Wong Architects © and must not be copied or otherwise reproduced. All dimensions must be checked on site before commencing work. No dimensions to be scaled from this drawing. This drawing was produced using AutoCad LT.

PLANNING ISSUE

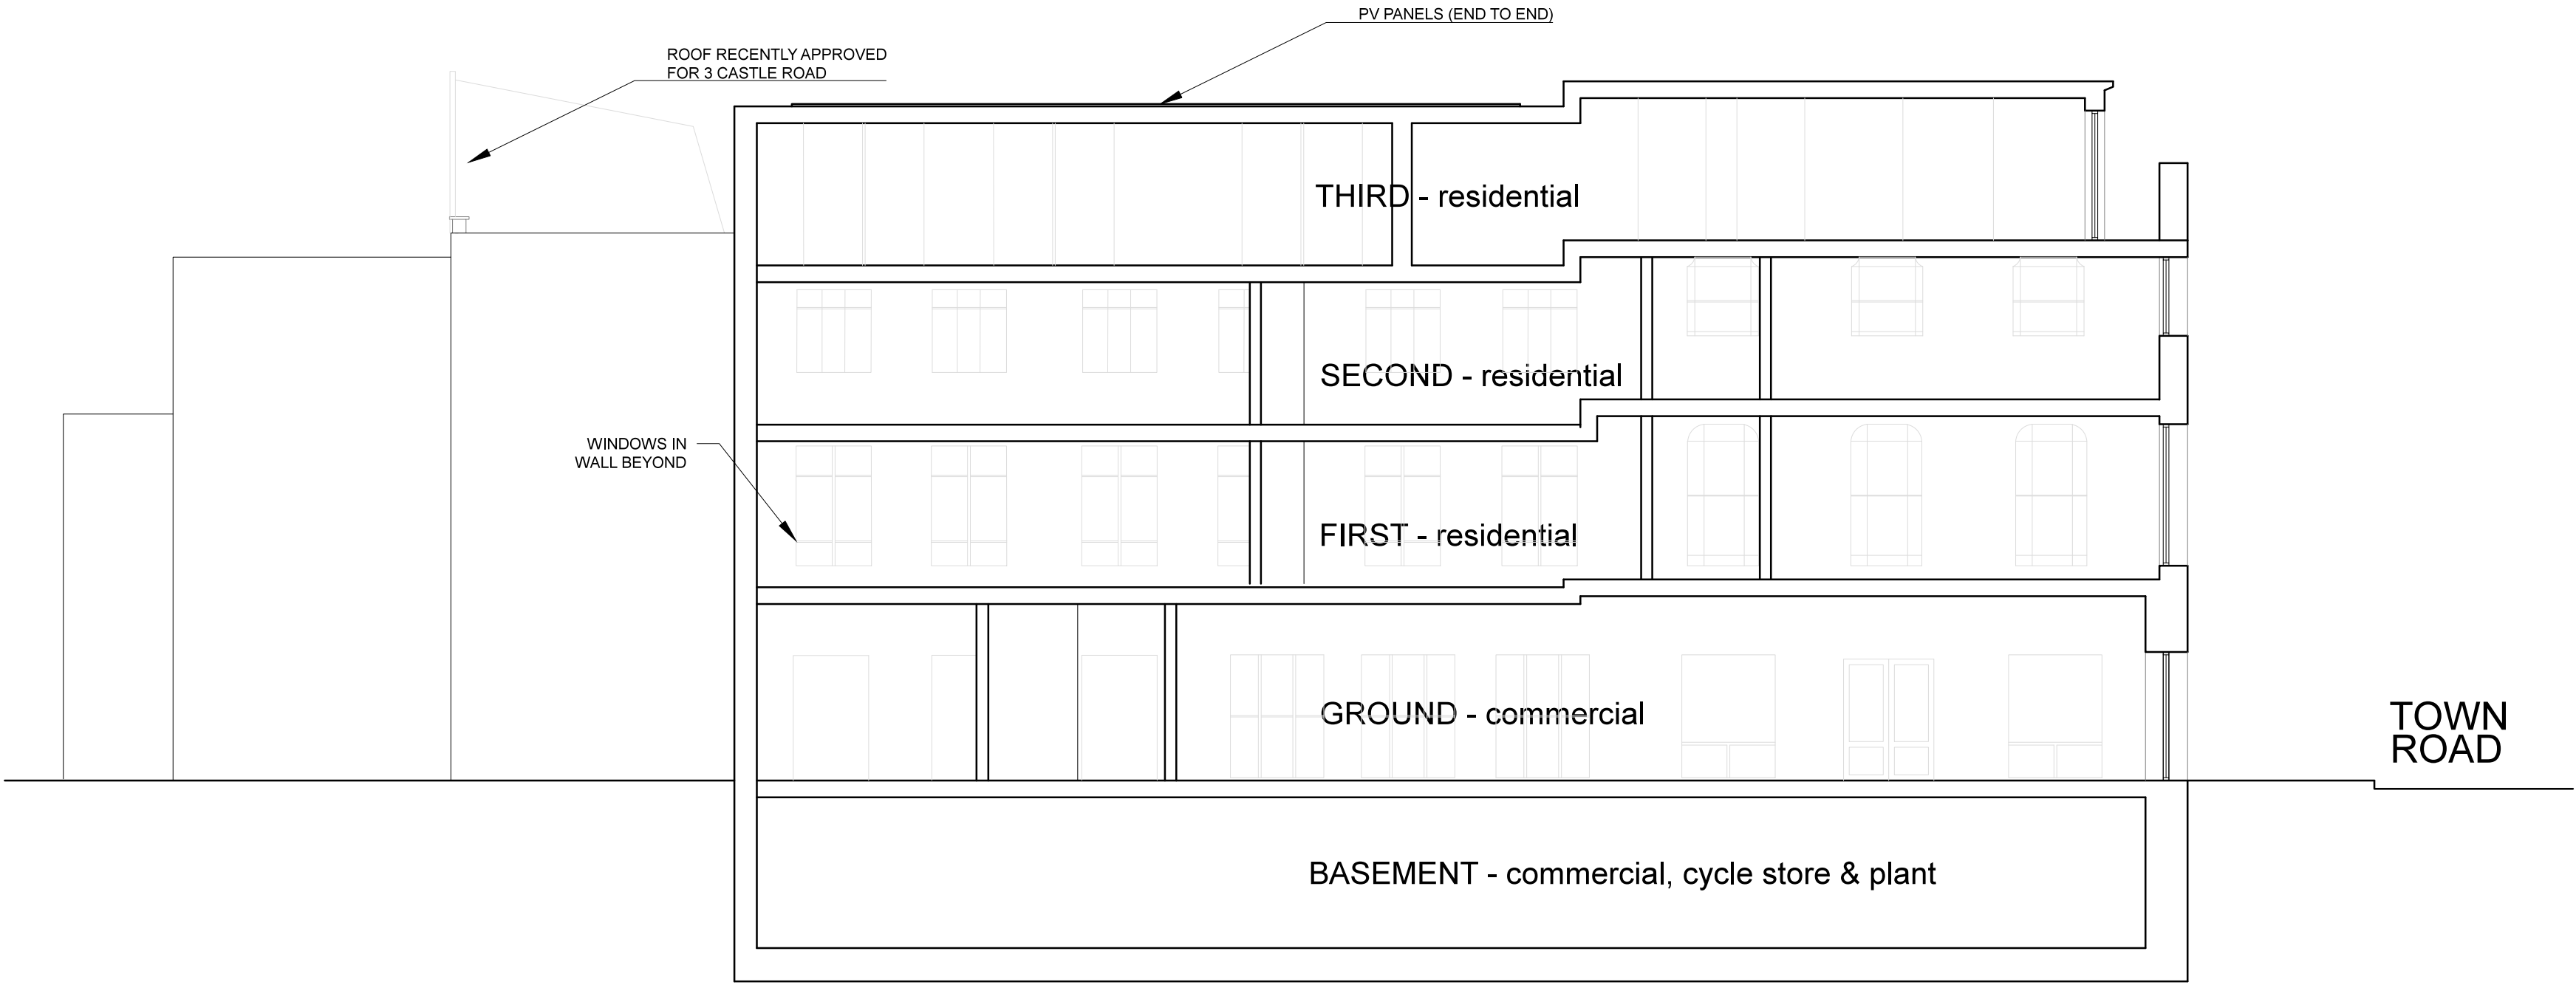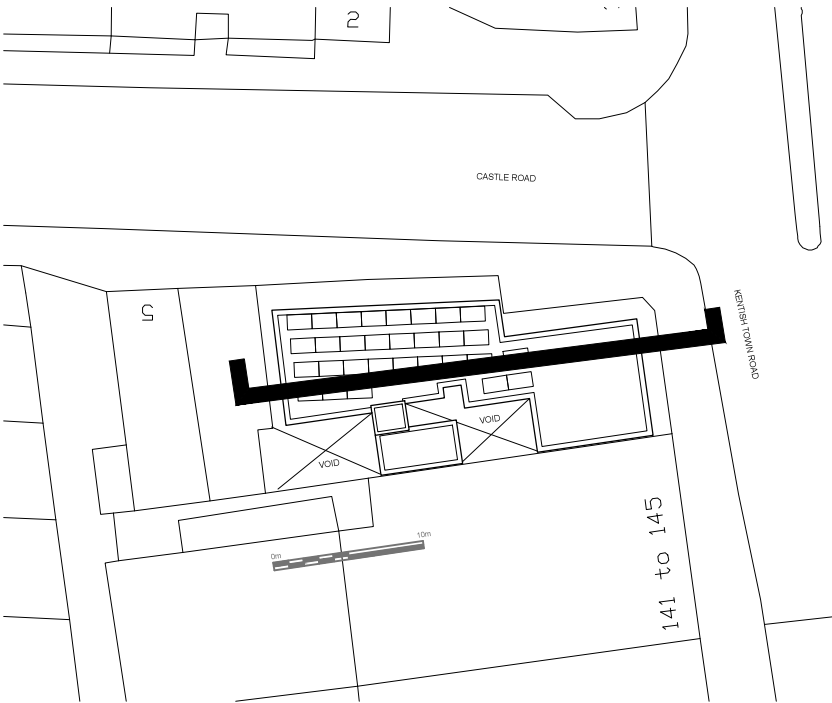

SECTION B

C	14/11/11	PV Panels annotated	EHG
B	14/10/27	PV's Removed following revisions by LA	AH
A	14/10/17	PV'S Added	AH
Rev.	Date	Description	Init.

Client

147 Kentish Town Ltd.

Project Title

147 Kentish Town Road

Drawing Title



Proposed Section through Kentish Town Road

Cad File	Sheet Size	Scale
1344-GA-S 141027	A2	1:100
Drawn by	Drawing Date	Approved by
-	July 2014	EHG
Project No.	Drawing No.	Revision
1344	GA_S_02	C

DARIA WONG ARCHITECTS
MAGDALEN HOUSE
148 TOOLEY STREET
LONDON
SE1 2TU
M: 07801 803421
T: 01923 840077

This drawing is property of Daria Wong Architects © and must not be copied or otherwise reproduced. All dimensions must be checked on site before commencing work. No dimensions to be scaled from this drawing. This drawing was produced using AutoCad LT.

PLANNING ISSUE

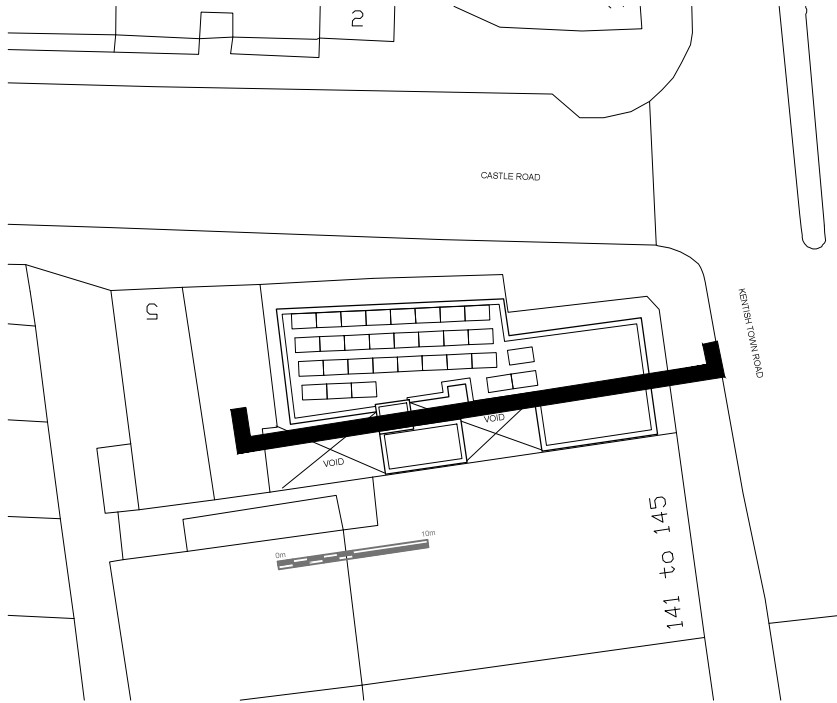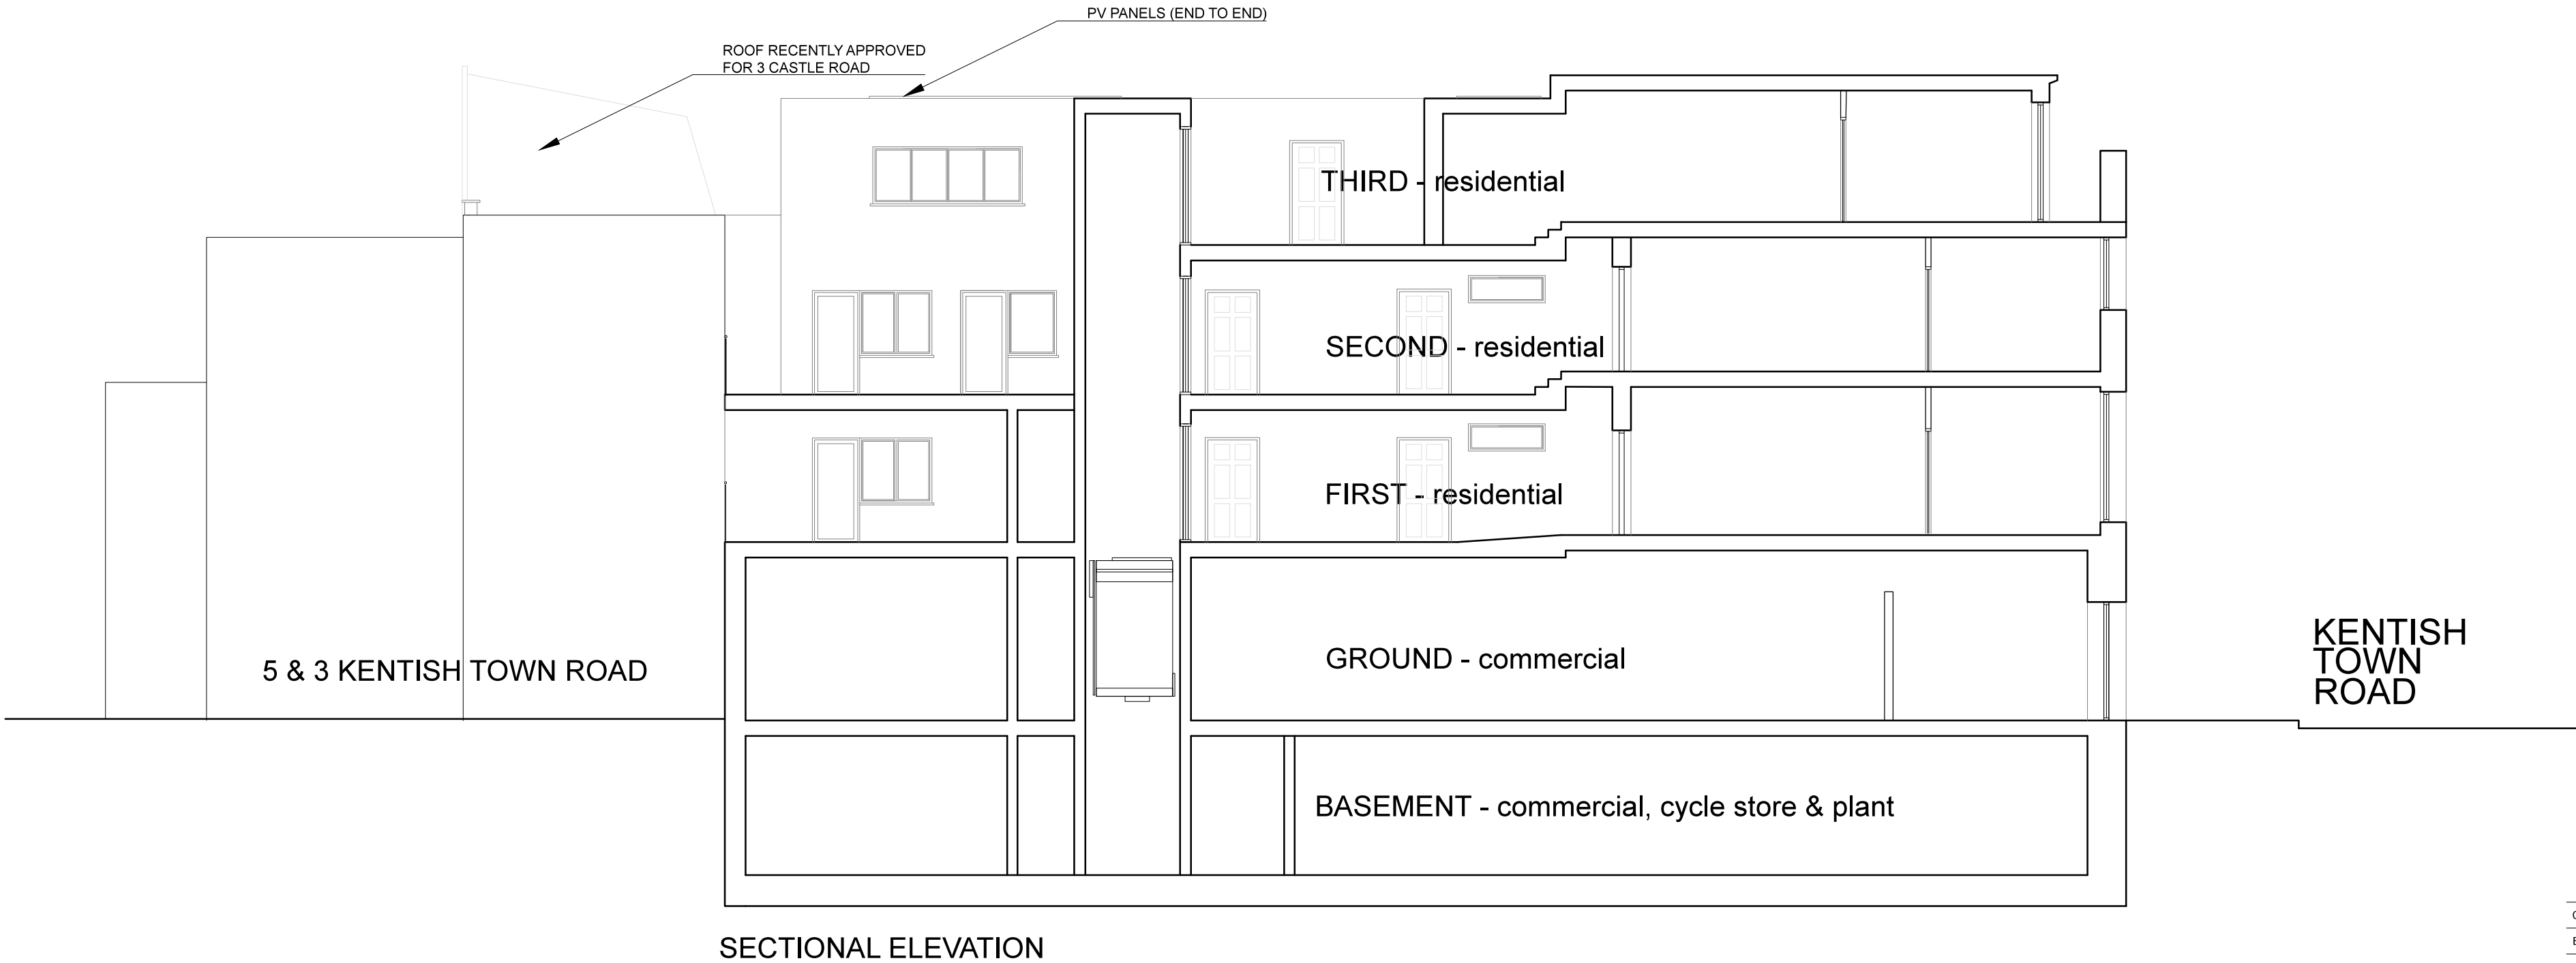

C	14/11/11	PV Panels annotated	EHG
B	14/10/27	PV's Removed following revisions by L.A	AH
A	14/10/17	PV'S Added	AH
Rev.	Date	Description	Init.

Client

147 Kentish Town Ltd.

Project Title

147 Kentish Town Road

Drawing Title

Proposed Sectional elevation
through Kentish Town Road



Cad File	Sheet Size	Scale
1344-GA-S 141027	A2	1:100
Drawn by	Drawing Date	Approved by
EHG	July 2014	DW

Project No.	Drawing No.	Revision
1344	GA_S_03	C

DARIA WONG ARCHITECTS
MAGDALEN HOUSE
148 TOOLEY STREET
LONDON
SE1 2TU
M : 07801 803421
T : 01923 840077

This drawing is property of Daria Wong Architects © and must not be copied or otherwise reproduced. All dimensions must be checked on site before commencing work. No dimensions to be scaled from this drawing. This drawing was produced using AutoCad LT.

PLANNING ISSUE

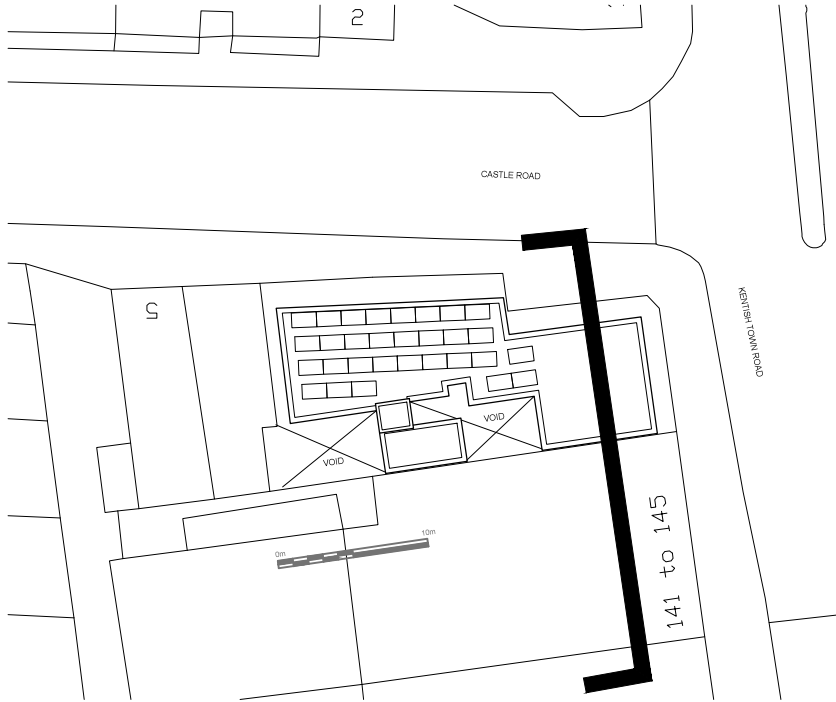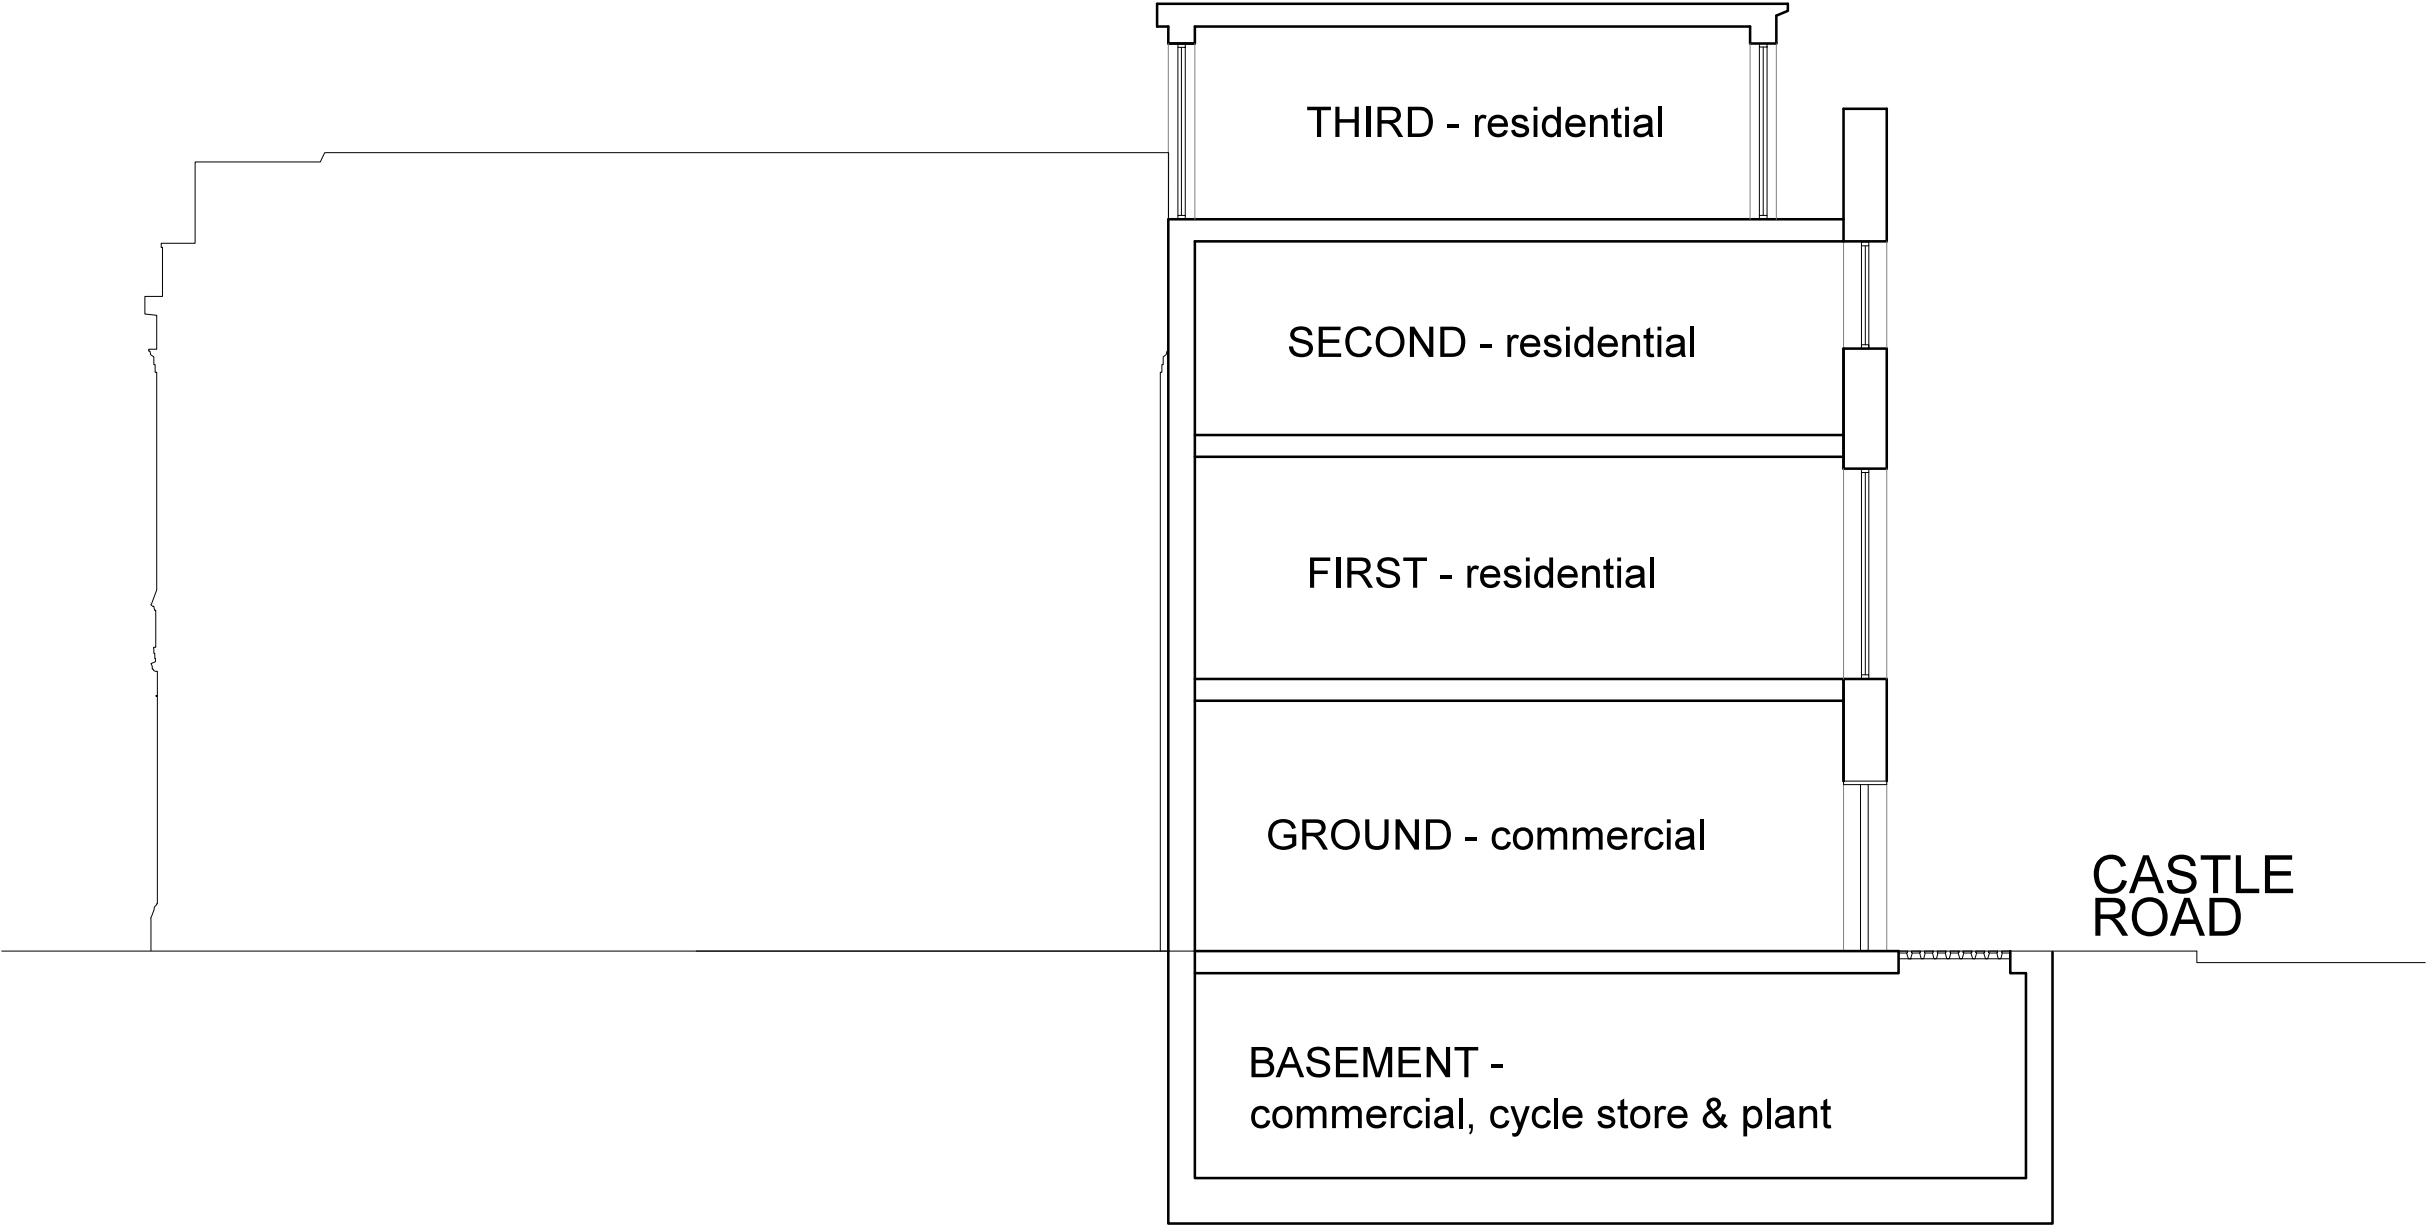

Rev.	Date	Description	Init.
------	------	-------------	-------

Client

147 Kentish Town Ltd.

Project Title

147 Kentish Town Road

Drawing Title

Proposed Section through existing and Castle Road

Cad File	Sheet Size	Scale
1344-GA-S 141027	A3	1:100
Drawn by	Drawing Date	Approved by
-	July 2014	DW
Project No.	Drawing No.	Revision
1344	GA_S_04	

DARIA WONG ARCHITECTS

MAGDALEN HOUSE
148 TOOLEY STREET
LONDON
SE1 2TU
M : 07801 803421
T : 01923 840077

This drawing is property of Daria Wong Architects © and must not be copied or otherwise reproduced. All dimensions must be checked on site before commencing work. No dimensions to be scaled from this drawing. This drawing was produced using AutoCad LT.

PLANNING ISSUE