



EXISTING FASCIA & PROJECTING SIGN ALUMINIUM WITH BACK LIT LETTERING.

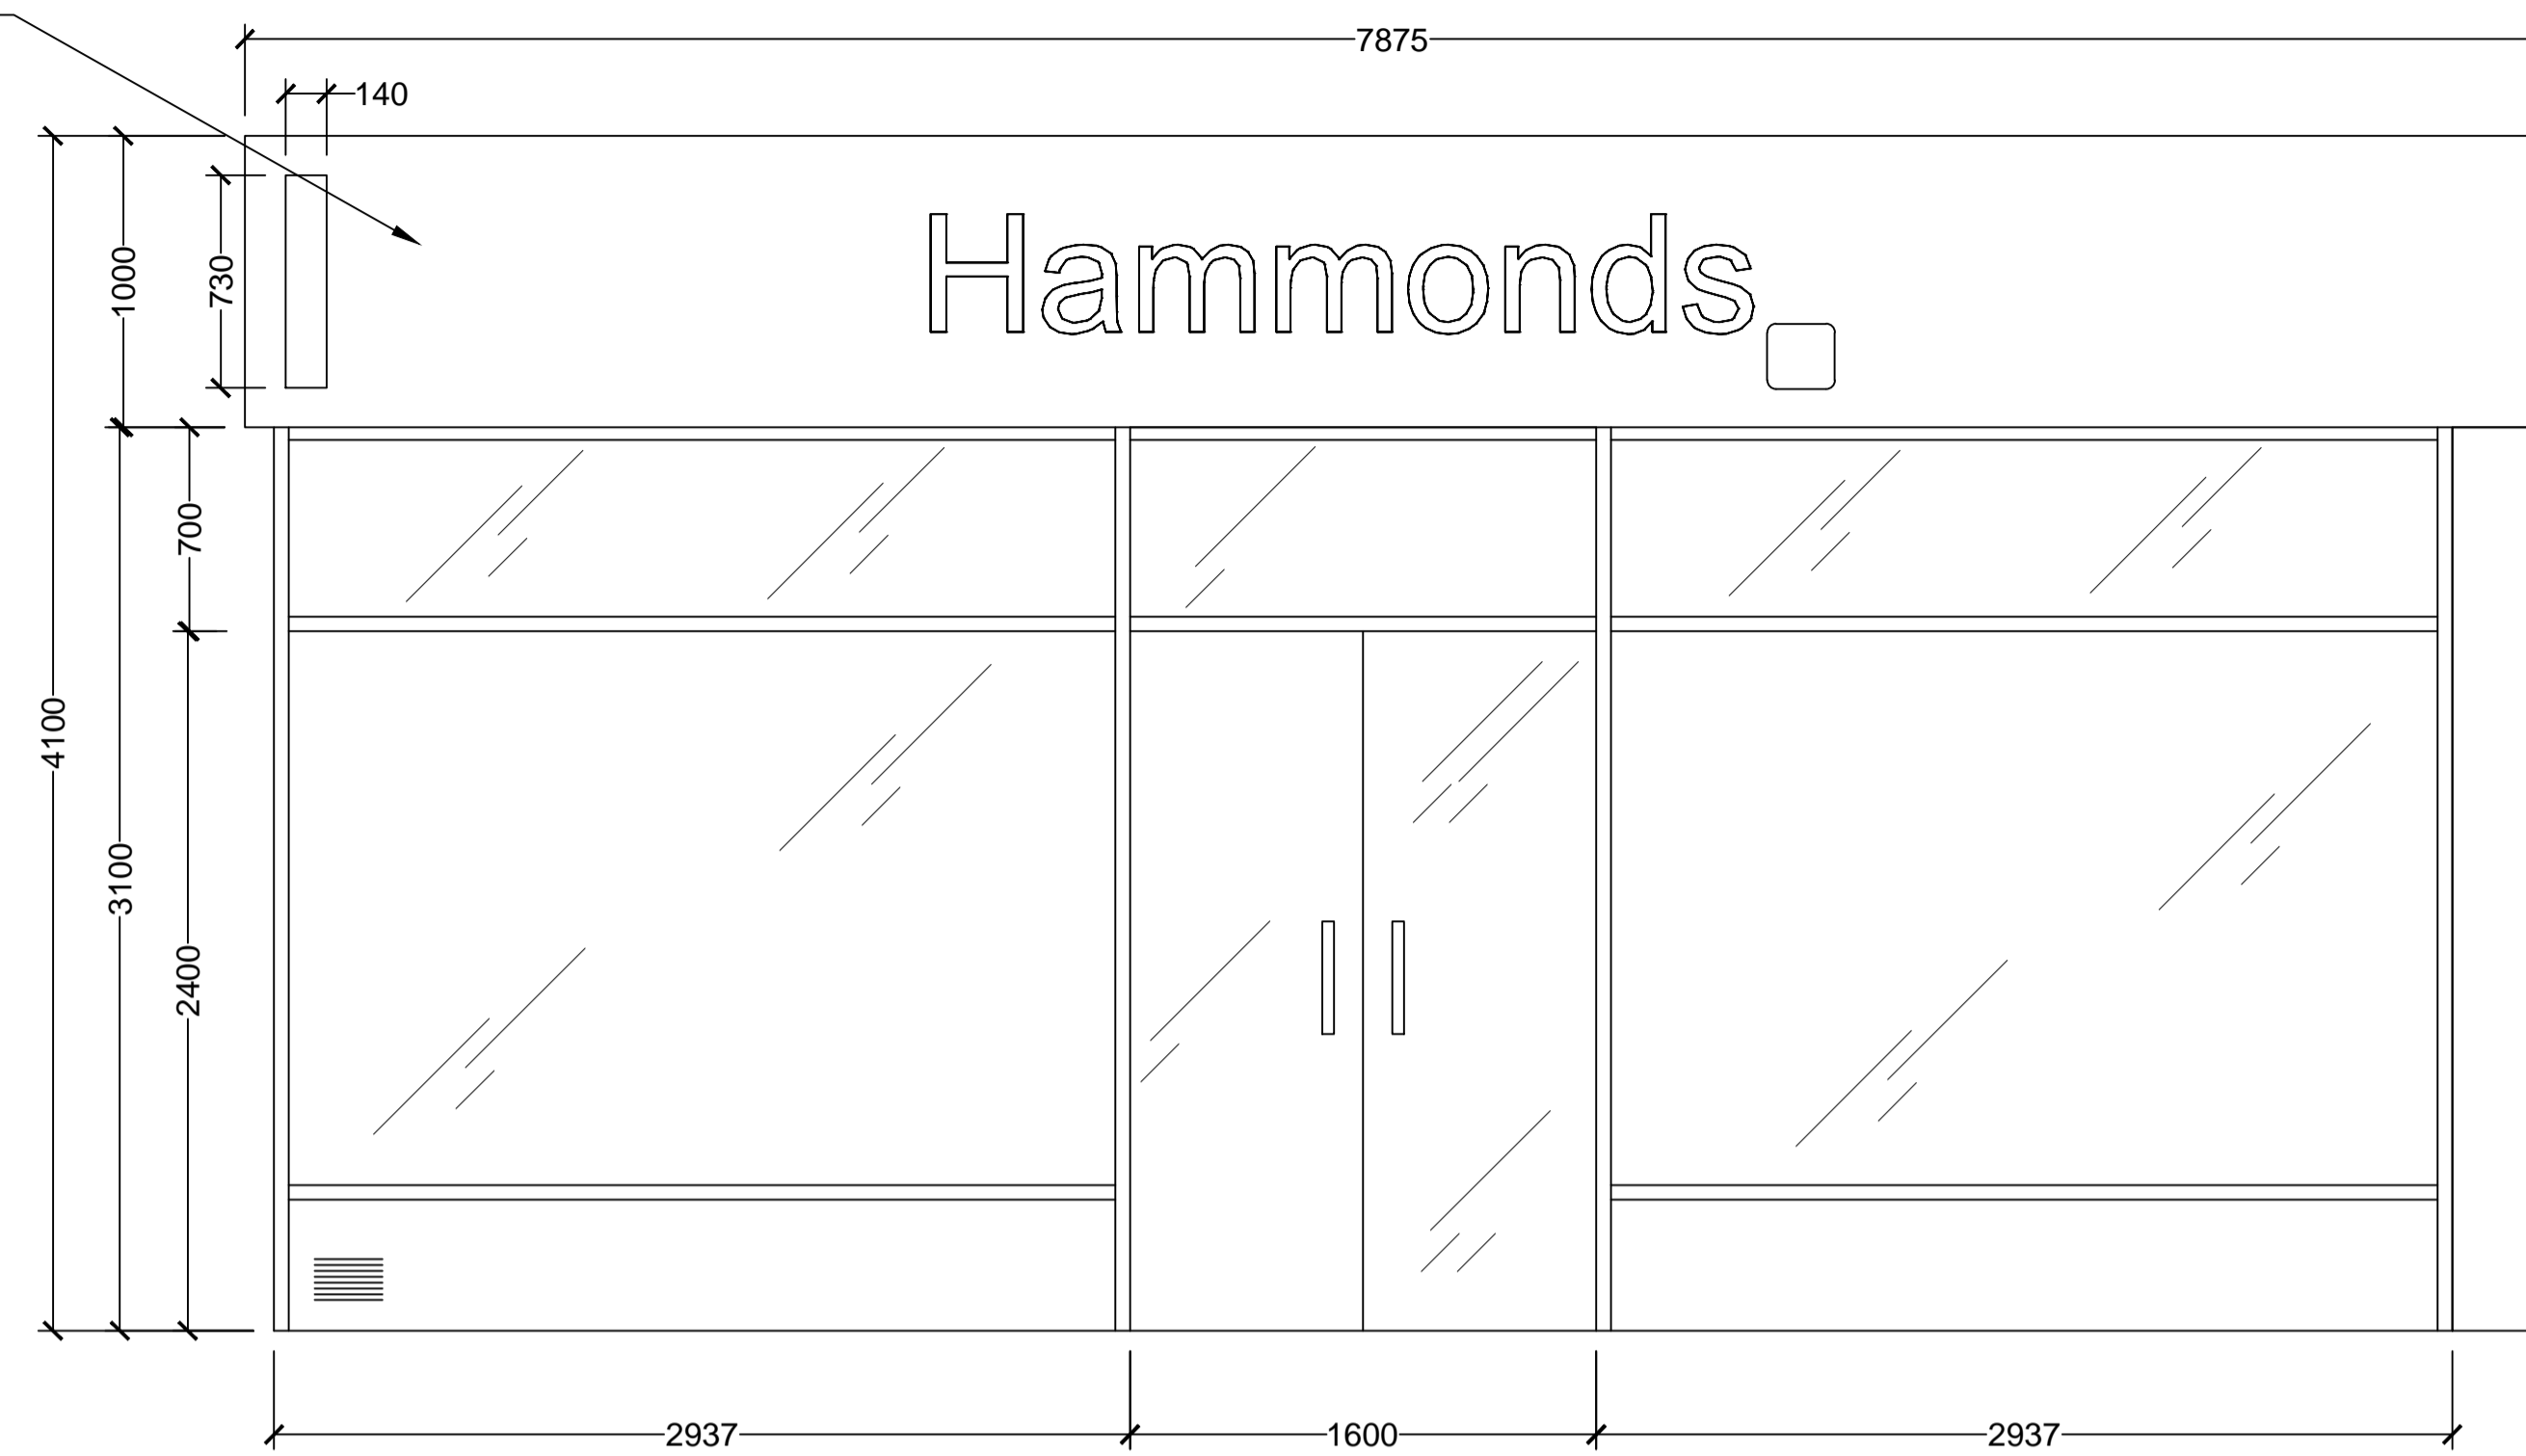

**EXISTING SHOP FRONT ELEVATION**

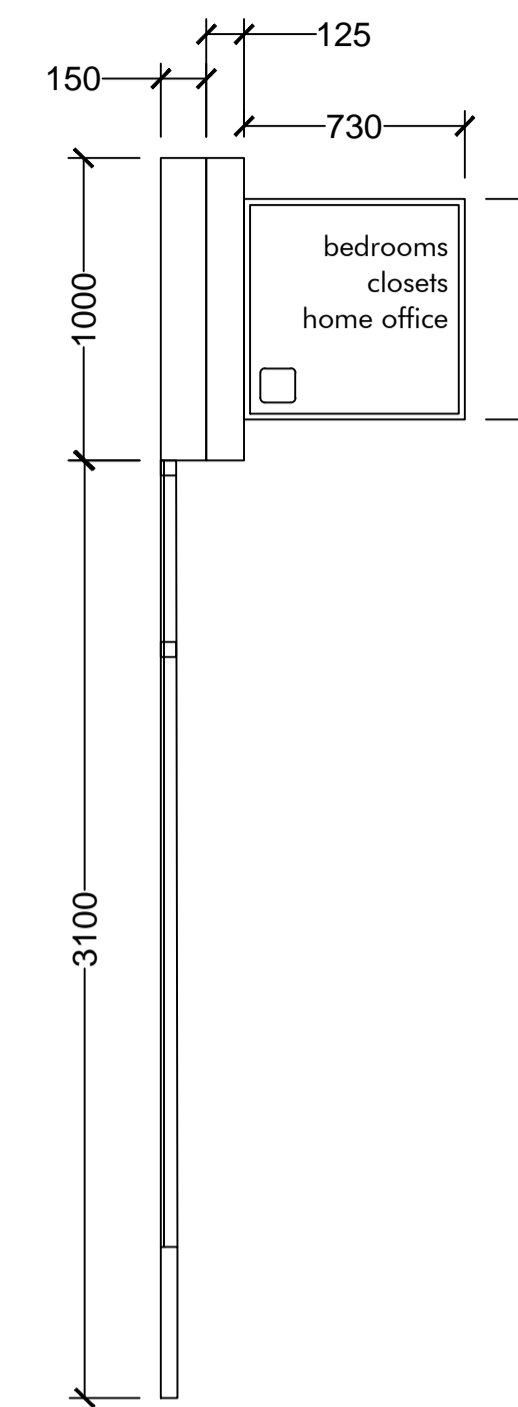


**SECTION OF EXISTING**

FASCIA & PROJECTING SIGN RED OPAQUE ALUMINIUM COMPOSITE AS SPECIFIED BELOW.

FASCIA & PROJECTING SIGN BACK LIT WHITE ACRYLIC LETTERING & LOGO AS SPECIFIED BELOW

LOGO ART WORK TO BE PROVIDED

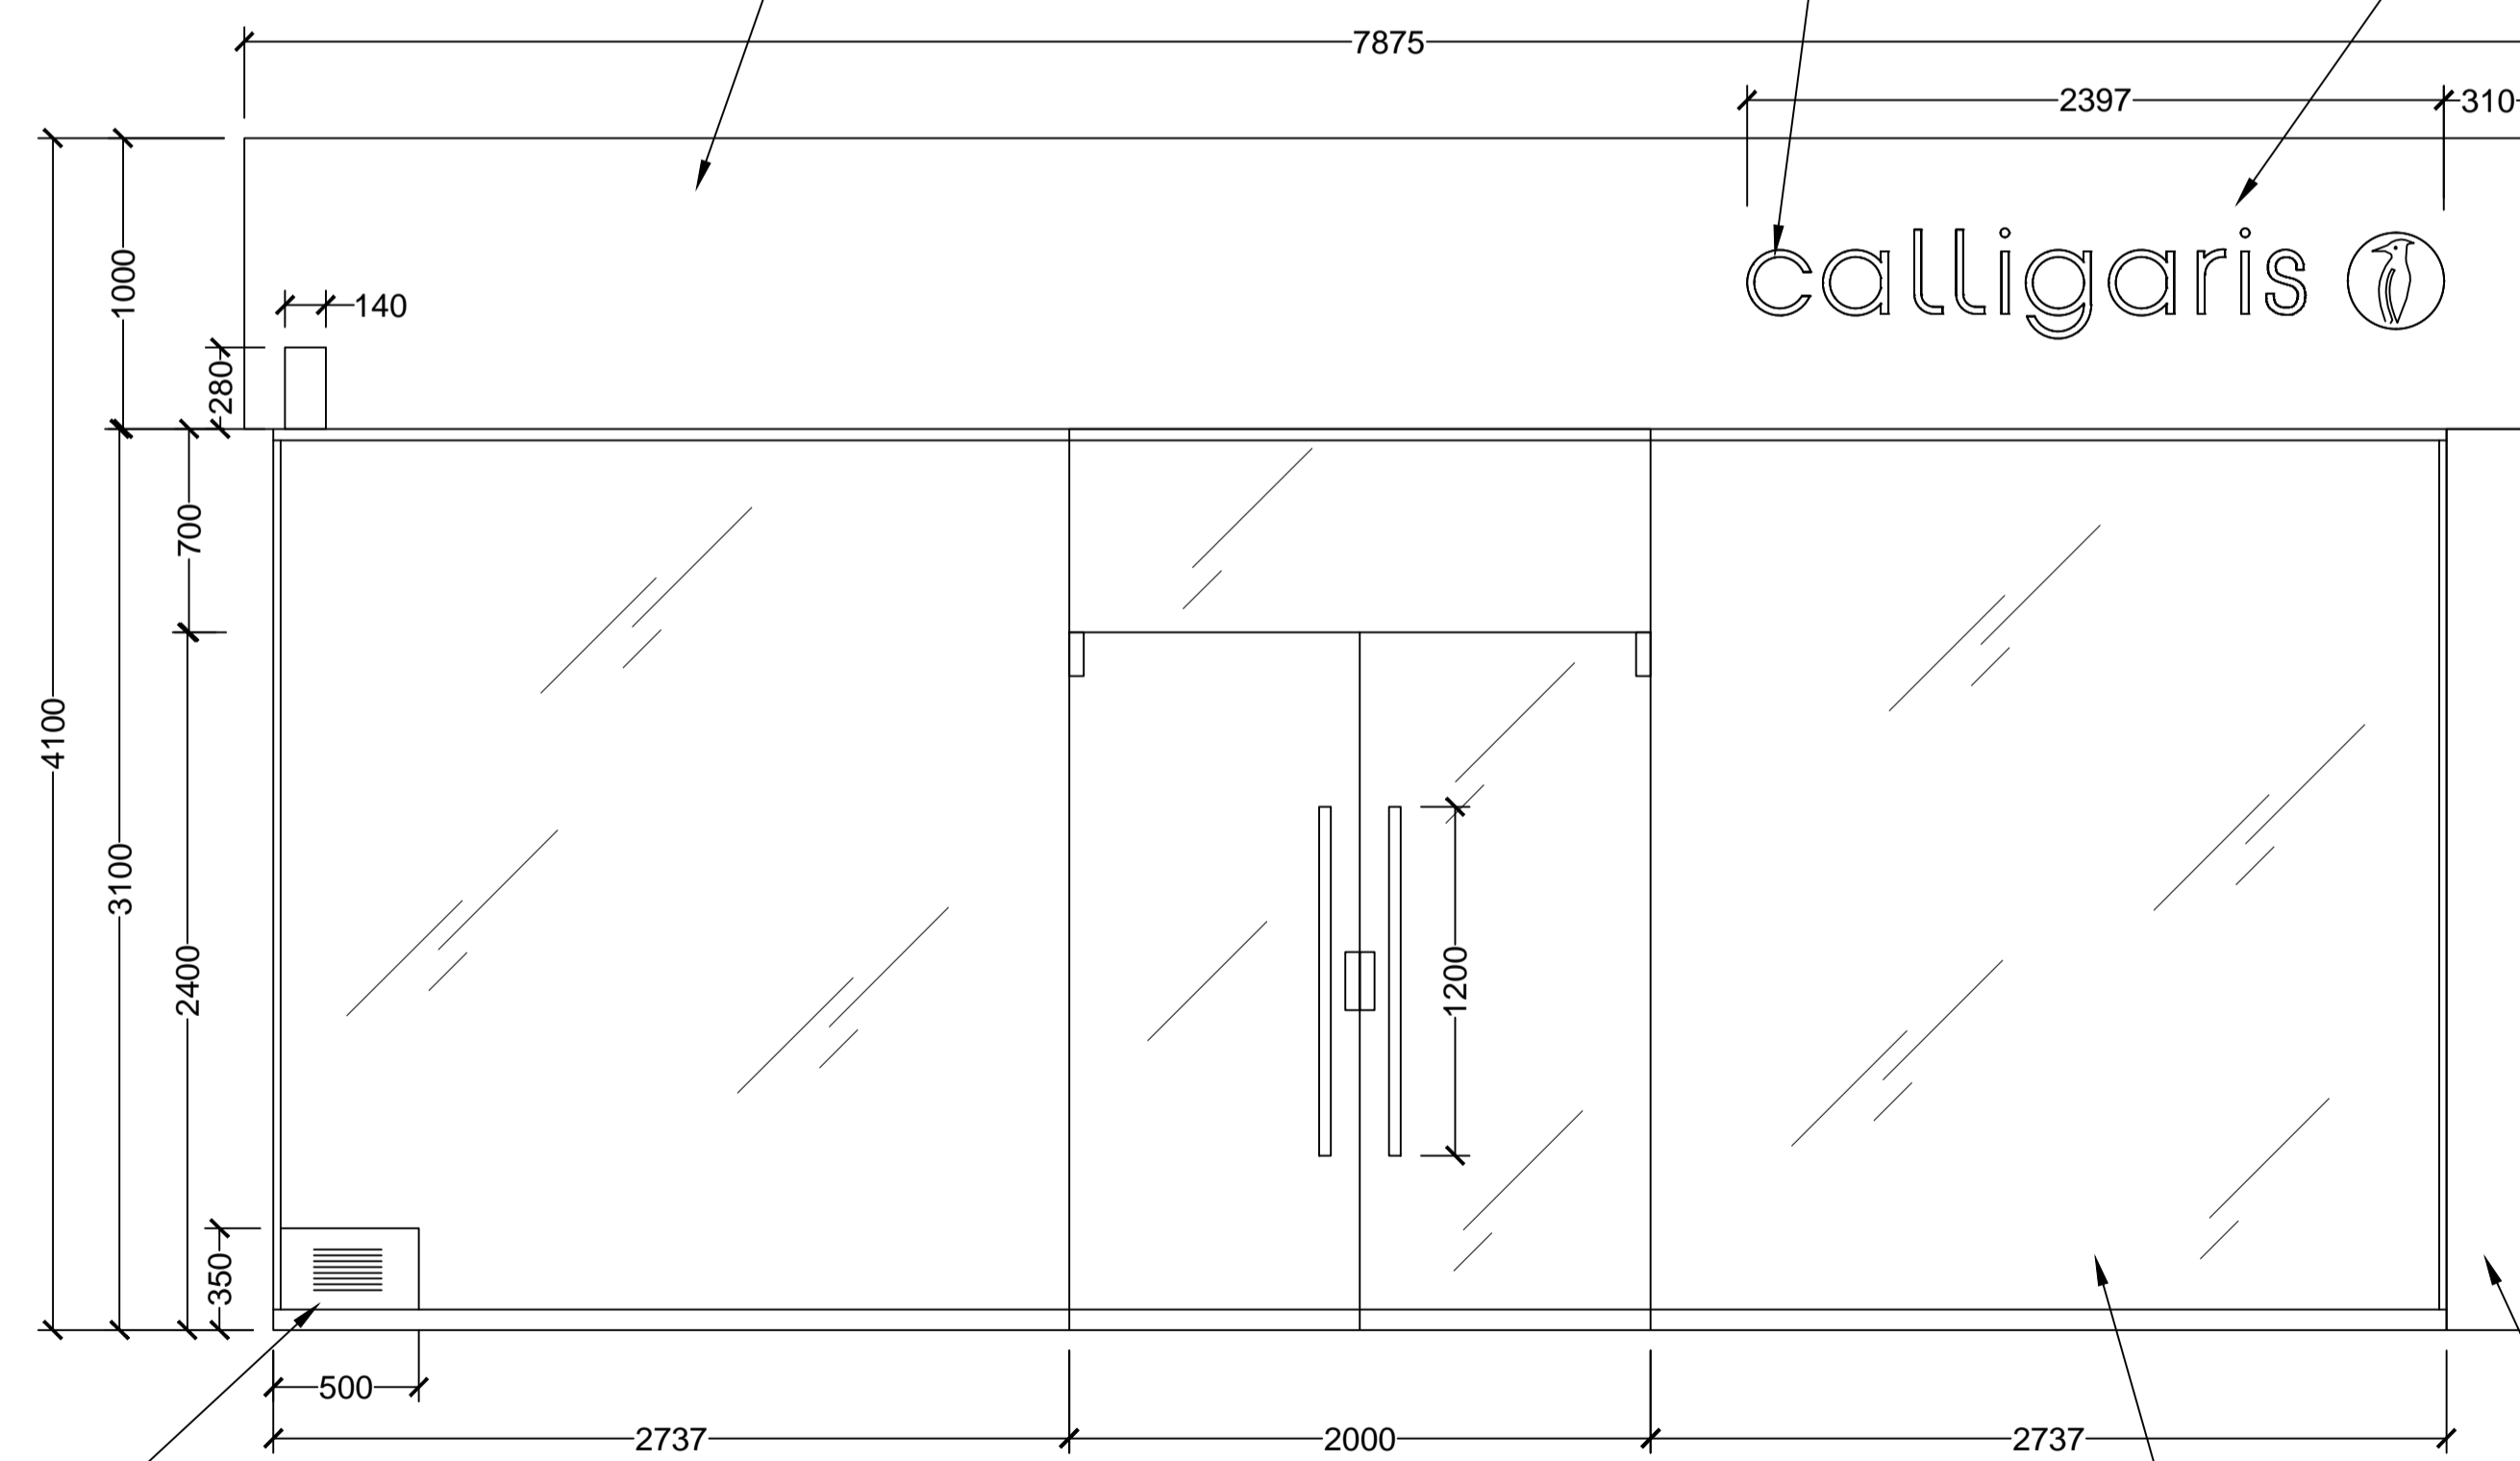


**PROPOSED SHOP FRONT ELEVATION**

**Pan fascia:** Red opaque aluminium composite with aluminium back box. Logo and text cut out from composite and backed 10mm opal white acrylic with routed edges allowing 5mm protrusion beyond fascia. LED Modular back illumination cool white to provide maximum output.

SATIN STAINLESS STEEL LOUVRE TO BE ATTACHED TO EXISTING DUCT.

12mm TOUGHENED FLOAT GLASS TO BS6206.

EXISTING COLUMN

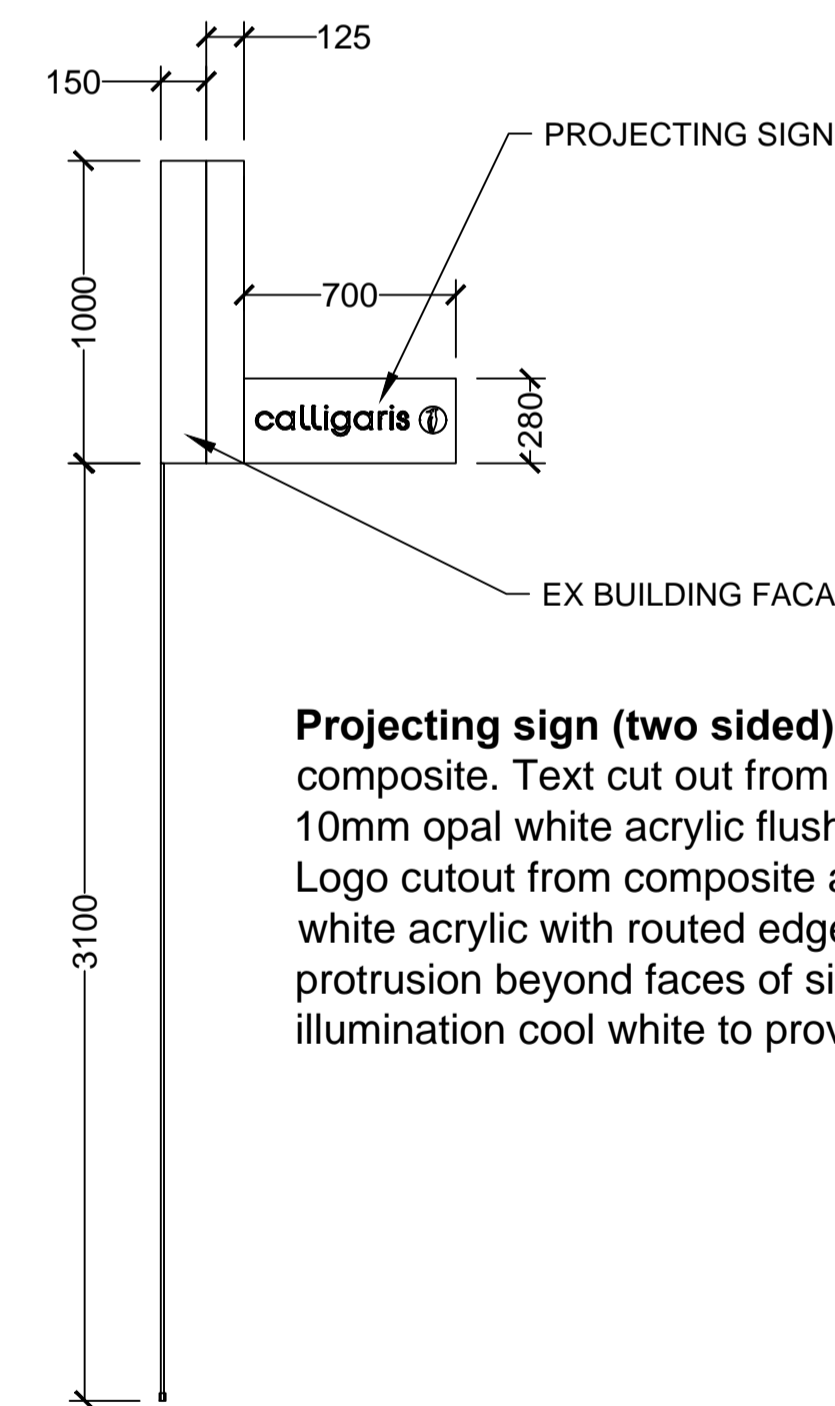

**SECTION OF PROPOSED**

**Projecting sign (two sided):** Red opaque aluminium composite. Text cut out from composite and backed 10mm opal white acrylic flush with back of composite. Logo cutout from composite and backed 10mm opal white acrylic with routed edges allowing 5mm protrusion beyond faces of sign. LED Modular back illumination cool white to provide maximum output.

NOTE:-  
All angles and dimensions must be checked on site prior to manufacture.  
Do not scale from this drawing. Refer to written dimensions only.

Rev.	Date	By	Description
C	4.12.14	KE	LOGO size and position updated.
B	1.12.14	KE	Existing shop front elev. added.
A	30.11.14	KE	Entrance door width amended from 1800mm to 2000mm.

Rev.	Date	By	Description

Client

CALLIGARIS

Drawn

Title

EXISTING AND PROPOSED SHOP FRONT DETAIL  
177 TOTTENHAM COURT ROAD  
LONDON W1T 7NY

Date	Scale	Drawing No.	Rev.
17.10.14	1:25@A1	2420	C

**Thames**  
CONTRACTS

Thames Contracts Ltd.  
707 High Road, London N12 0BT  
Telephone 020 8368 0045 Facsimile 020 8368 0054  
e-mail info@thamescontracts.com

© THIS DRAWING IS THE COPYRIGHT OF THAMES CONTRACTS LTD AND MAY NOT BE REPRODUCED IN ANY MATERIAL FORM OR DIVULGED TO THIRD PARTIES WITHOUT THE PRIOR WRITTEN CONSENT OF THAMES CONTRACTS LTD.

**ALL DIMENSIONS TO BE VERIFIED ON SITE**