



archplan architects and property management 1 Millfield Place, Highgate, London N6 6JP Tel: 020 8341 5628 e-mail: archplan@hotmail.com	Date	Scale	Project	Drawing no.
	Dec 2014	1:50	142 Gloucester Avenue London NW1 8JA BASEMENT PLAN AS EXISTING	GA / 01
	Drawn by		Title	Copyright Archplan 2014
	Checked by			

 



archplan architects and property management 1 Millfield Place, Highgate, London N6 6JP Tel: 020 8341 5628 e-mail: archplan@hotmail.com	Date	Scale	Project	Drawing no.
	Dec 2014	1:50	142 Gloucester Avenue London NW1 8JA GROUND FLOOR PLAN AS EXISTING	GA / 02
	Drawn by		Title	Copyright Archplan 2014
	Checked by			

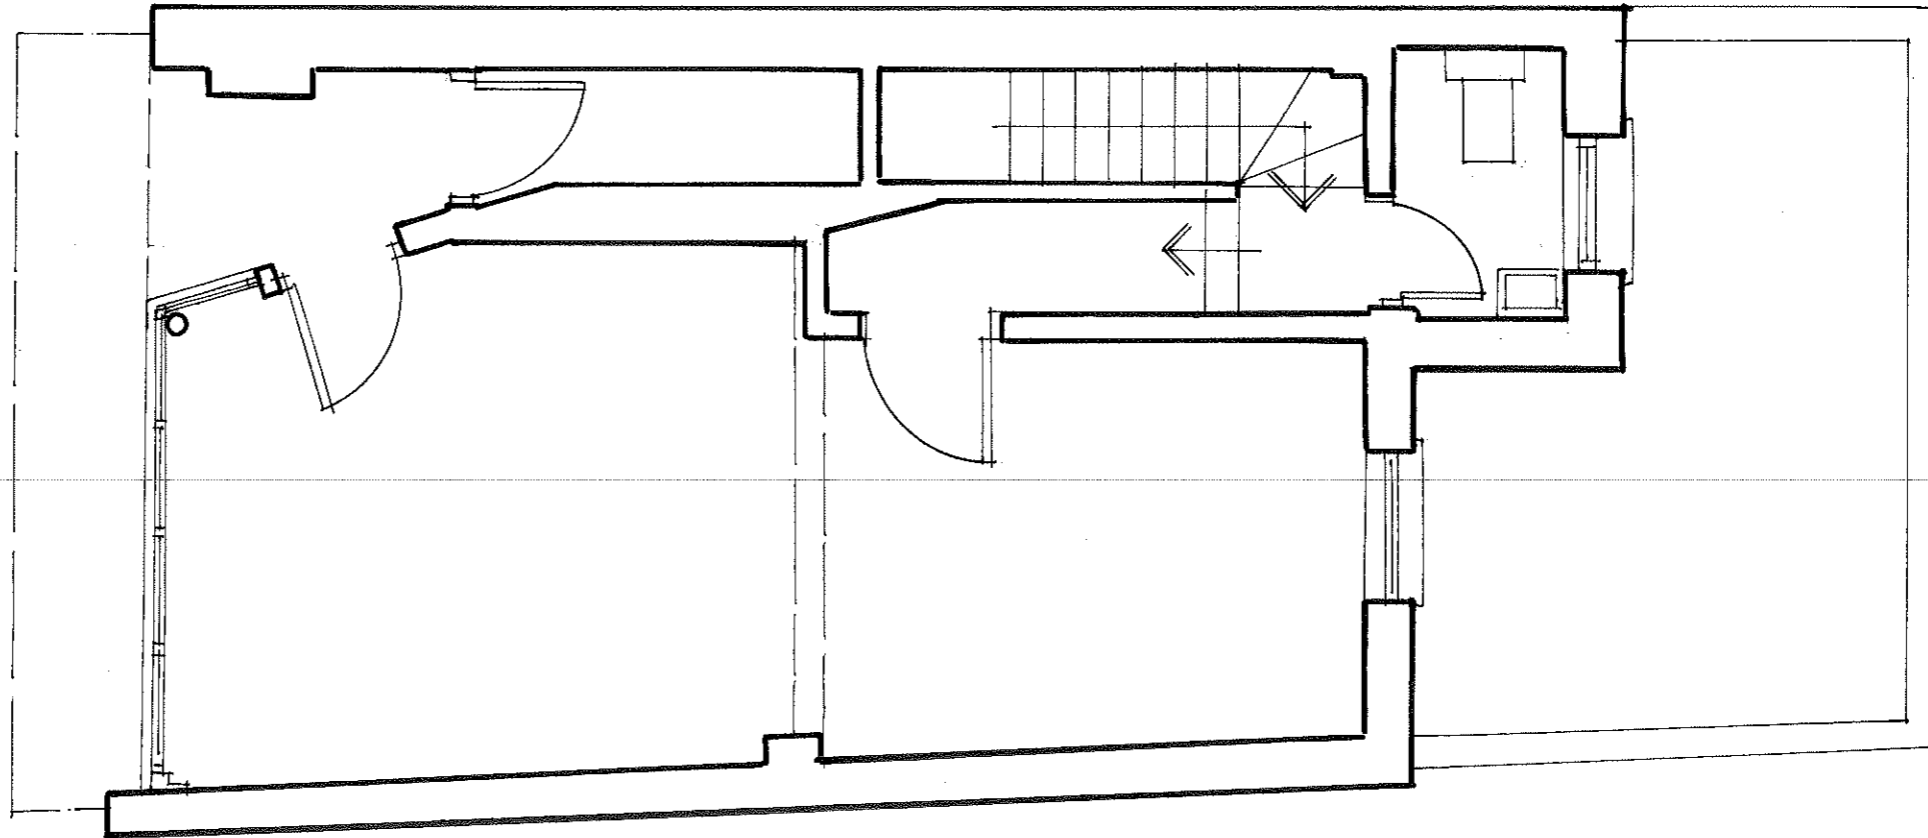



0 5m

14.2

<p>archplan architects and property management 1 Millfield Place, Highgate, London N6 6JP Tel: 020 8341 5628 e-mail: archplan@hotmail.com</p>	
<p>Date Dec 2014</p>	<p>Drawn by Checked by</p>
<p>Scale 1:50</p>	<p>Title AS EXISTING</p>
<p>Project 142 Gloucester Avenue London NW1 8JA</p>	<p>Drawing no. GA / 03 Copyright Archplan 2014</p>

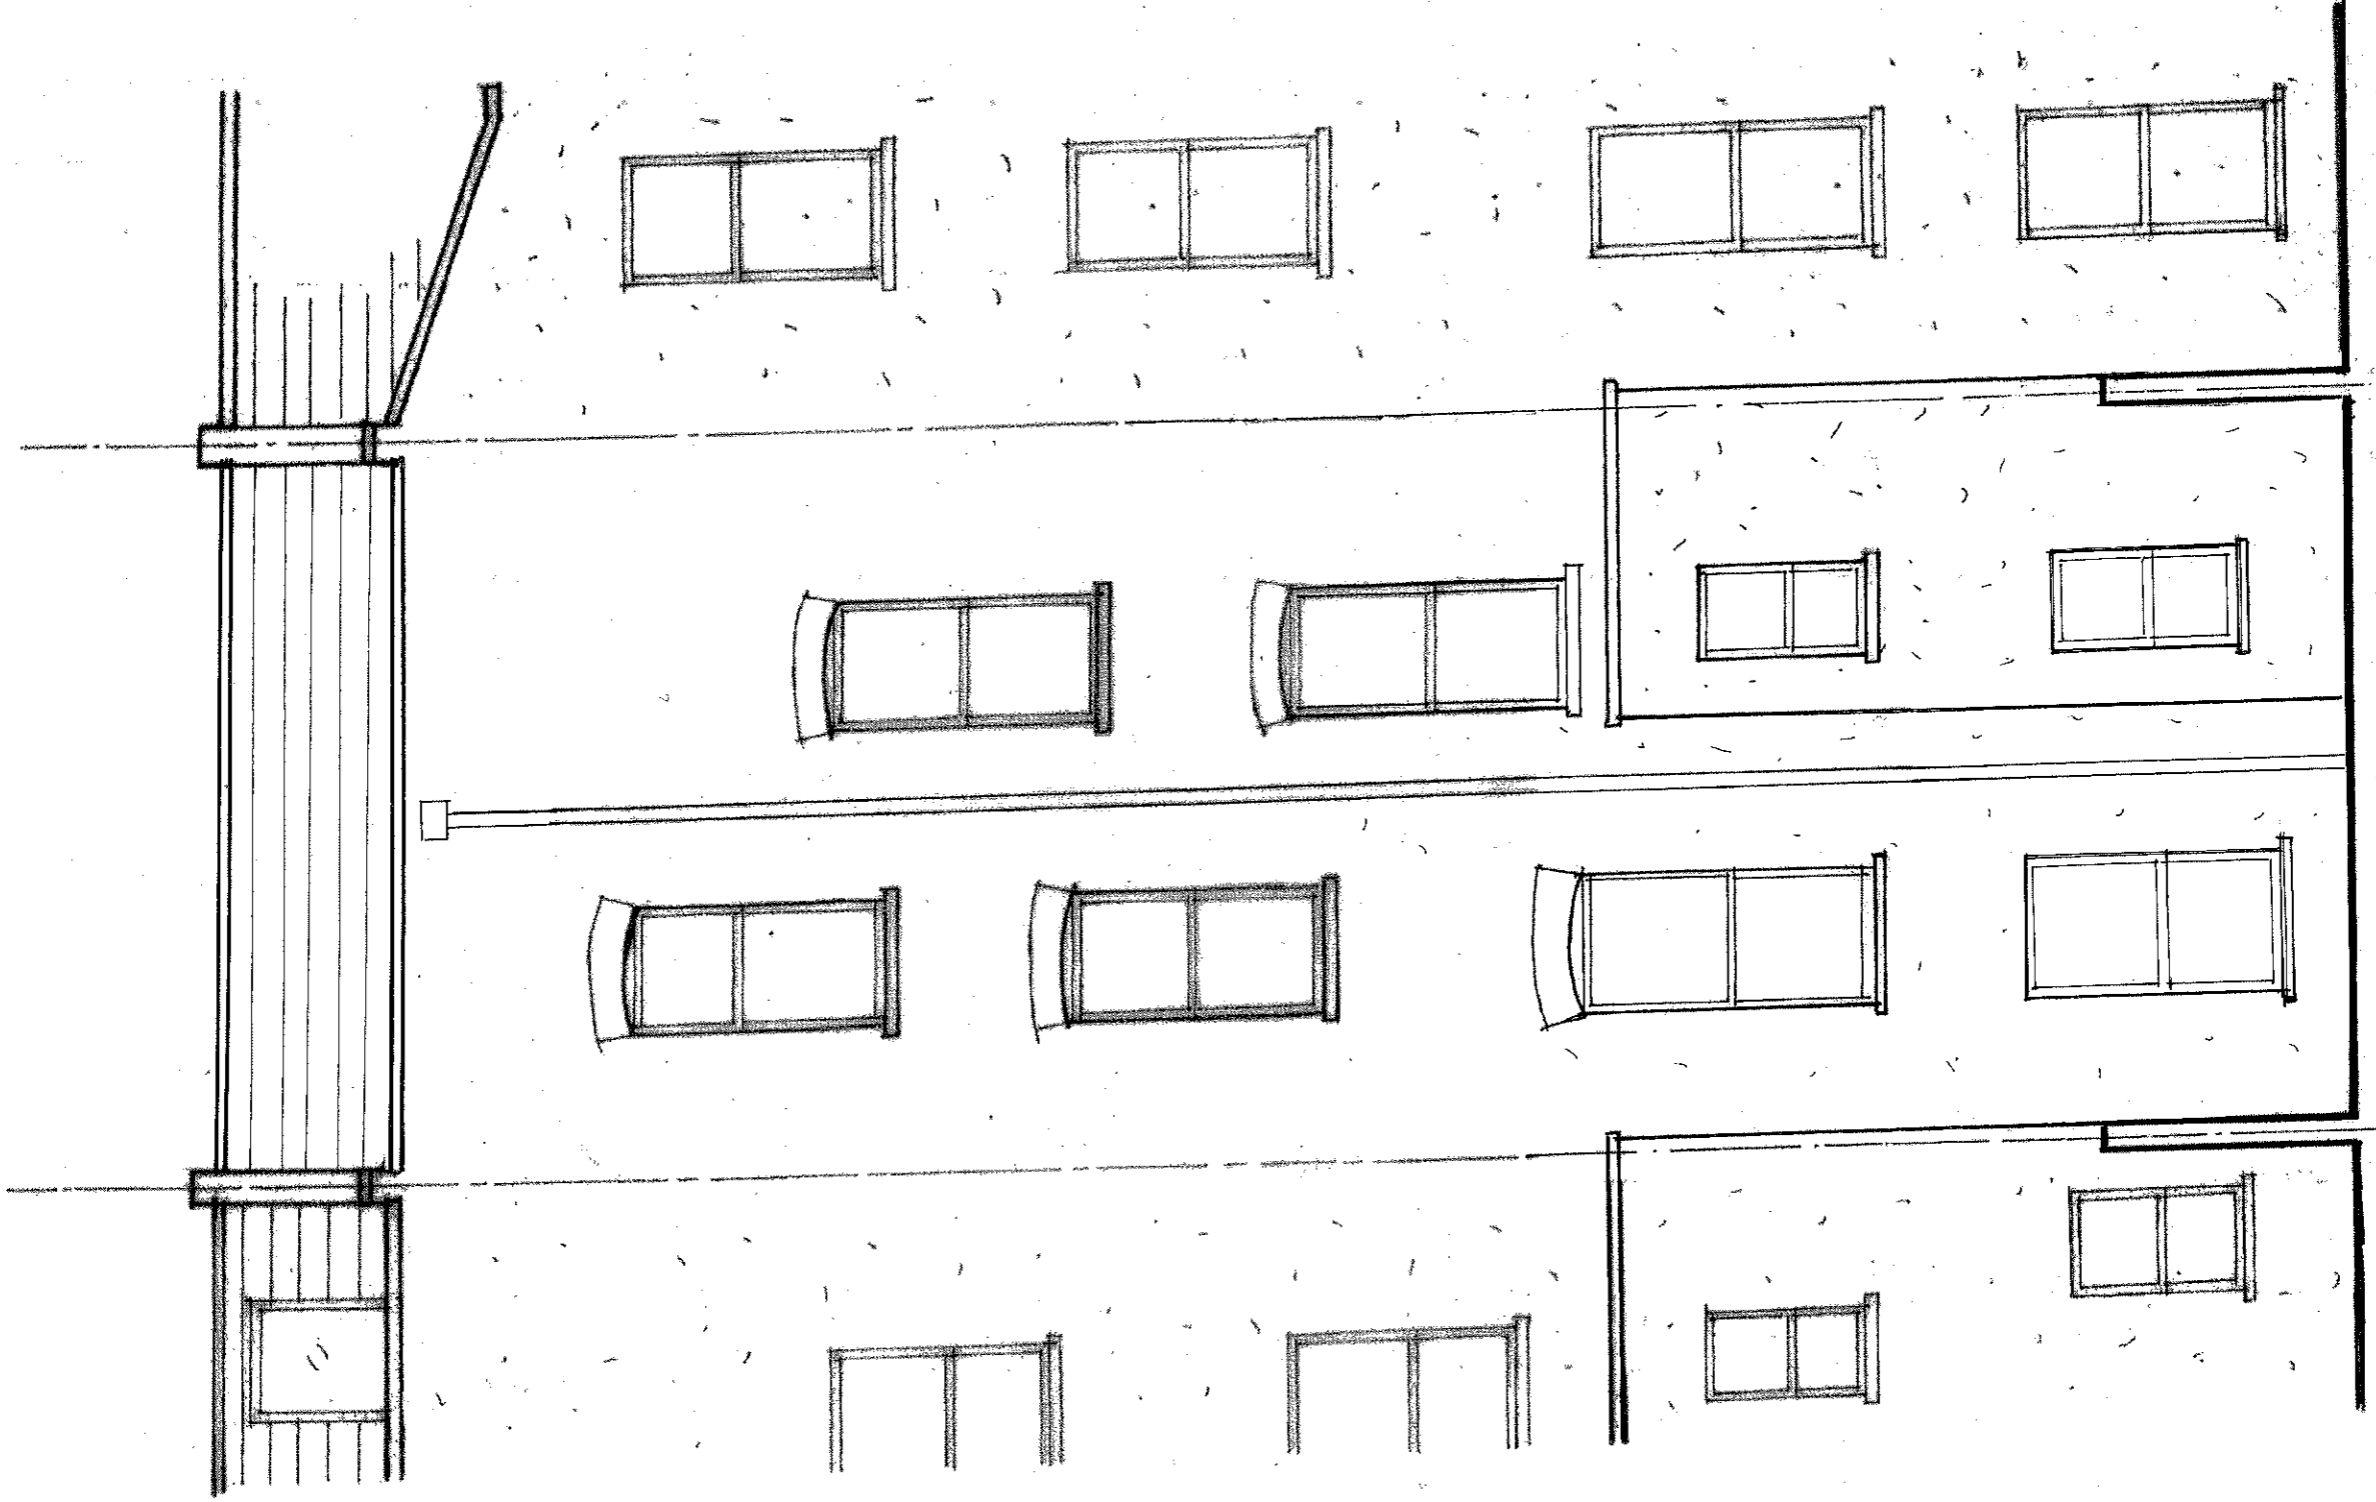 

<p>archplan architects and property management 1 Millfield Place, Highgate, London N6 6JP Tel: 020 8341 5628 e-mail: archplan@hotmail.com</p>	<p>Date Dec 2014</p> <p>Drawn by</p> <p>Checked by</p>	<p>Scale 1:50</p>	<p>Project 142 Gloucester Avenue London NW1 8JA REAR ELEVATION AS EXISTING</p>	<p>Drawing no. GA / 04</p> <p>Copyright Archplan 2014</p>
--	---	--------------------------------	---	---

 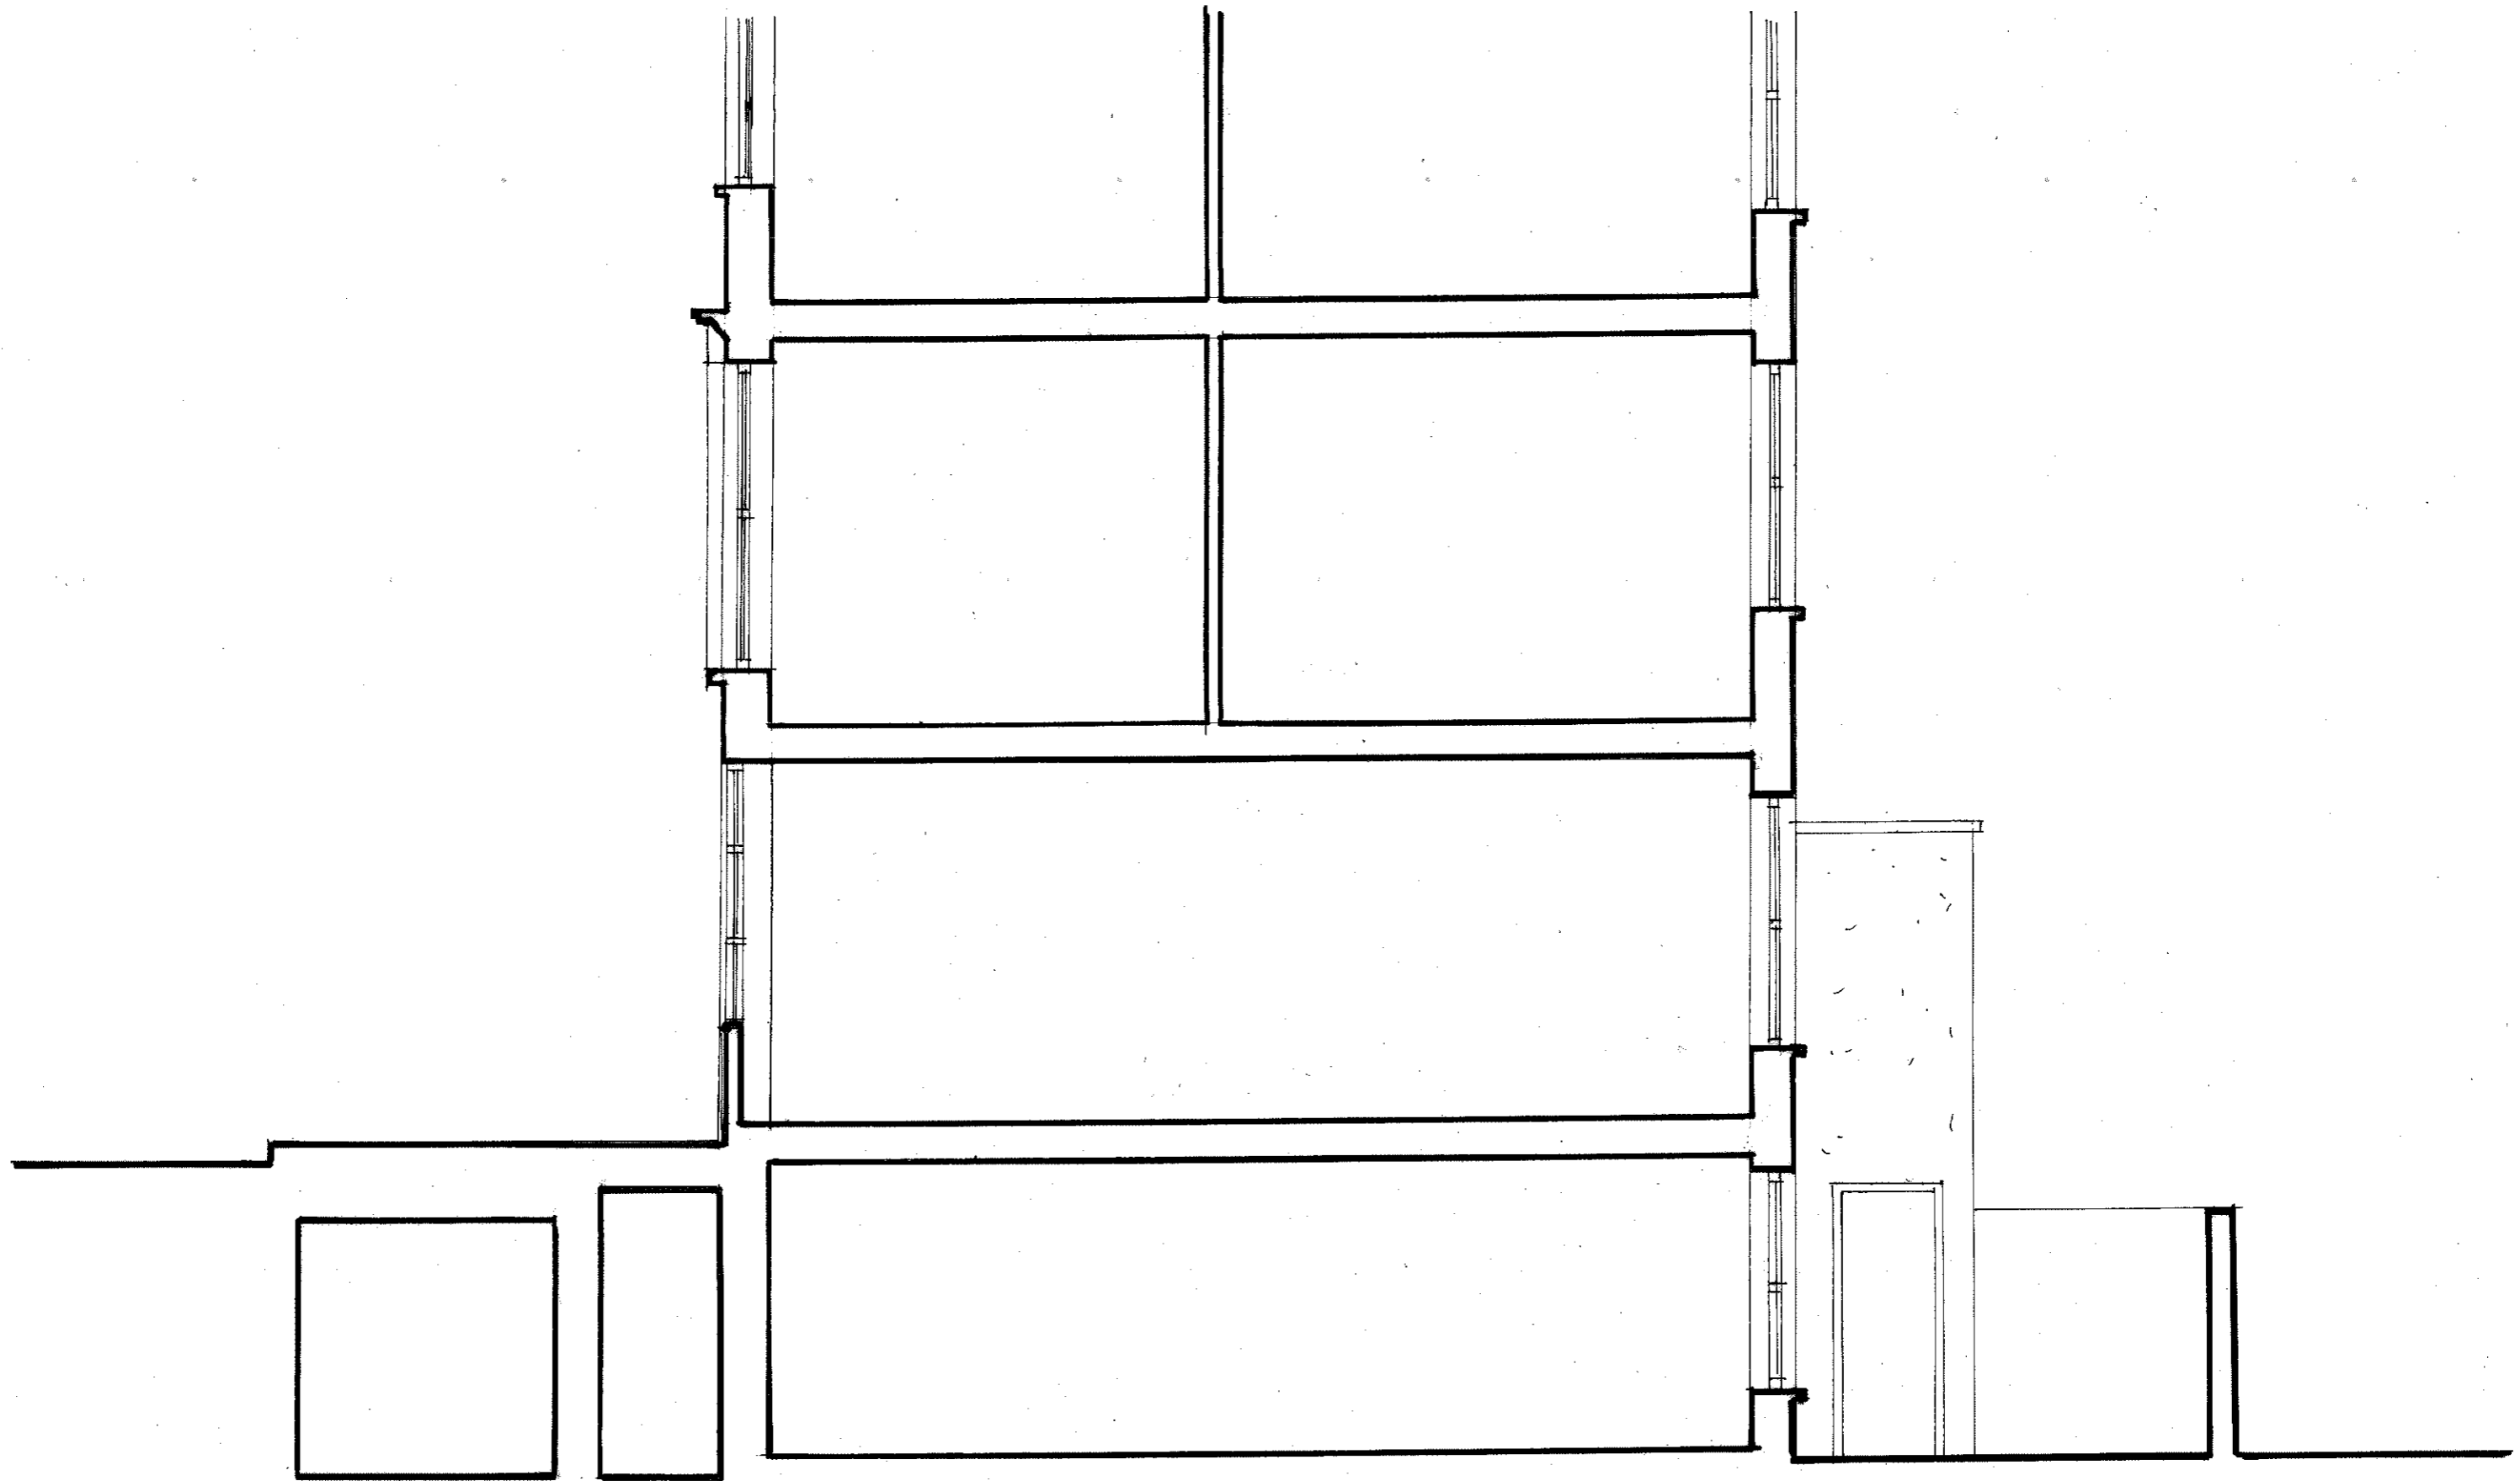

archplan architects and property management 1 Millfield Place, Highgate, London N6 6JP Tel: 020 8341 5628 e-mail: archplan@hotmail.com	Date	Scale	Project	Drawing no.
	Dec 2014	1:50	142 Gloucester Avenue London NW1 8JA SECTION A-A AS EXISTING	GA / 05
	Drawn by		Title	Copyright Archplan 2014
	Checked by			