




NOTE:
THIS DRAWING TO BE READ IN CONJUNCTION WITH SKETCH PLAN
SHOWING PLANS & ELEVATIONS AS EXISTING & PLANS & SECTION
AS PROPOSED.

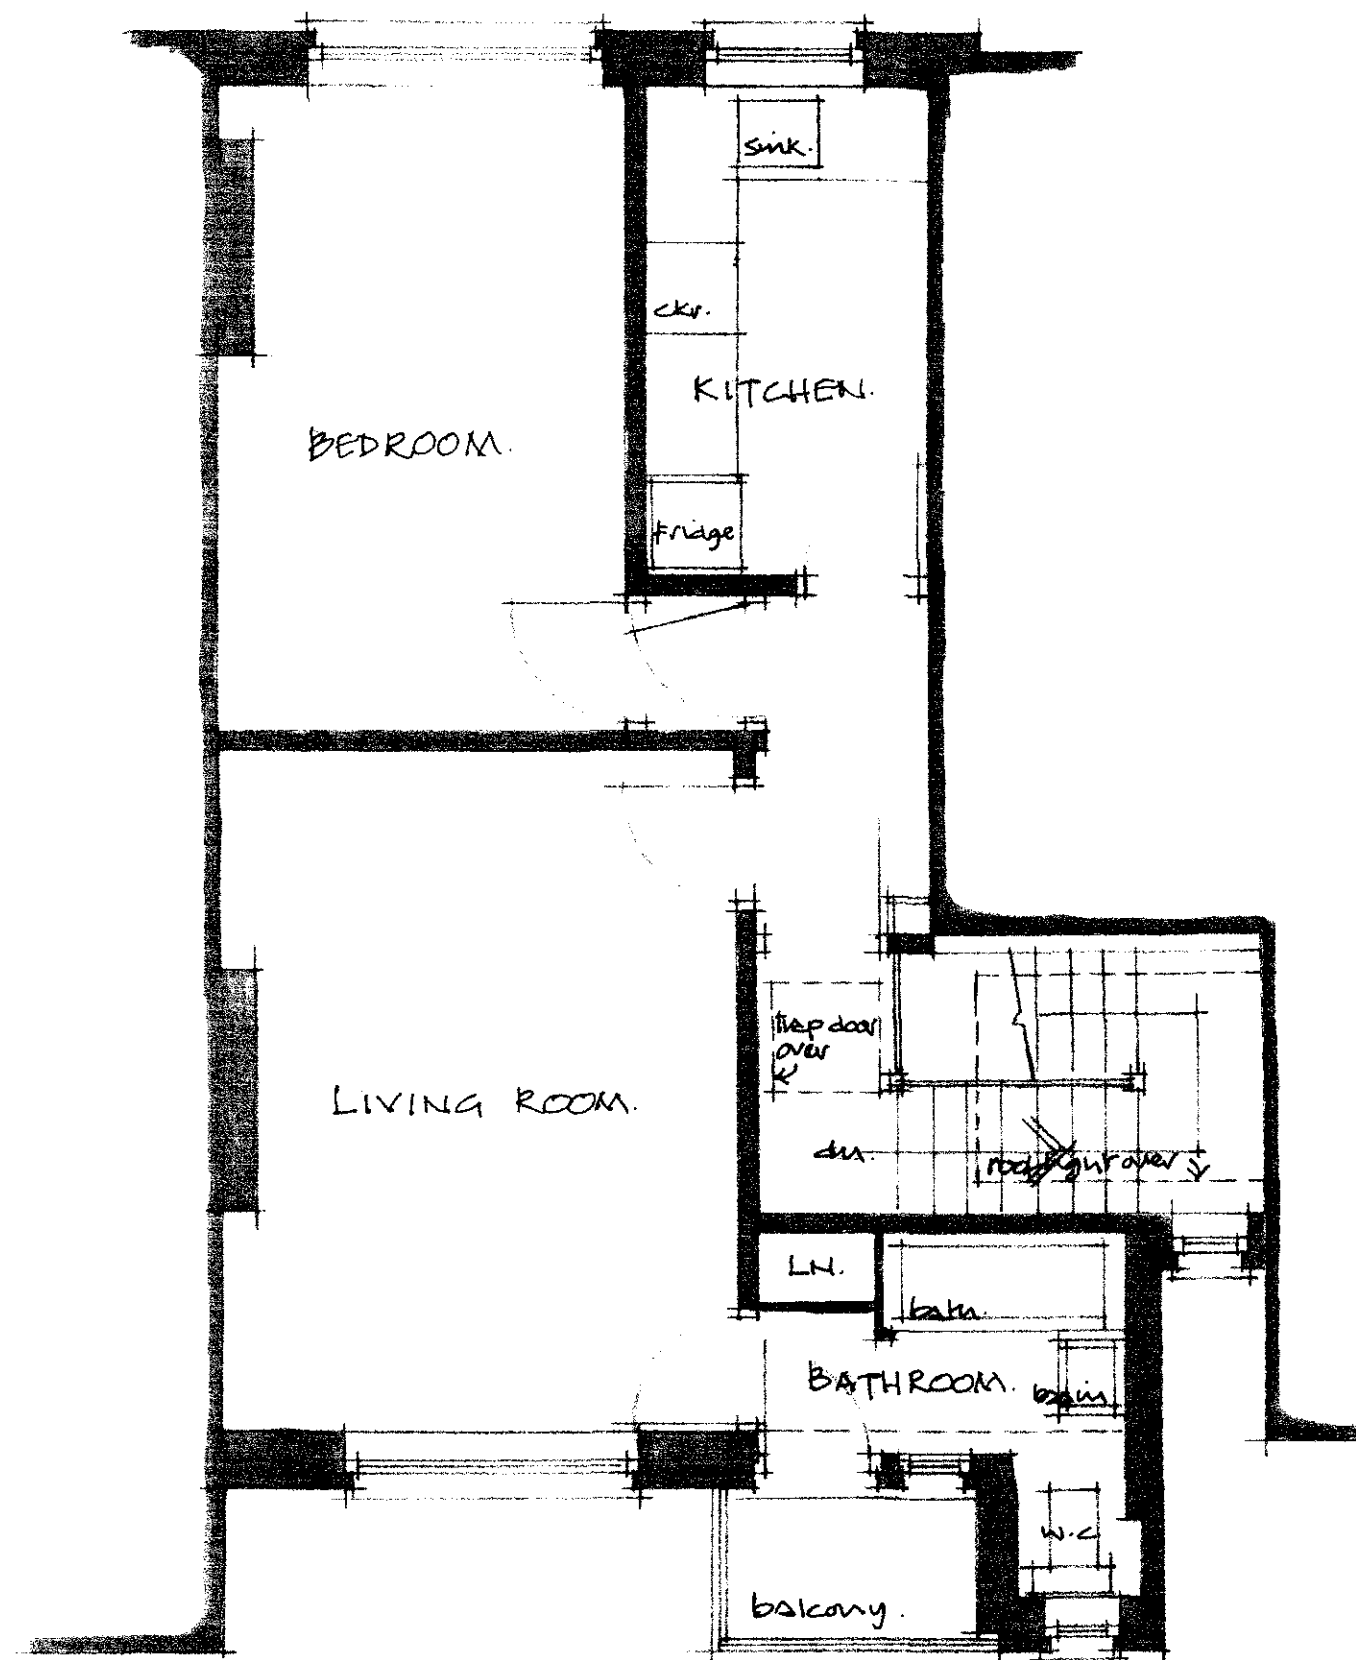

THIRD FLOOR as existing
scale 1:50

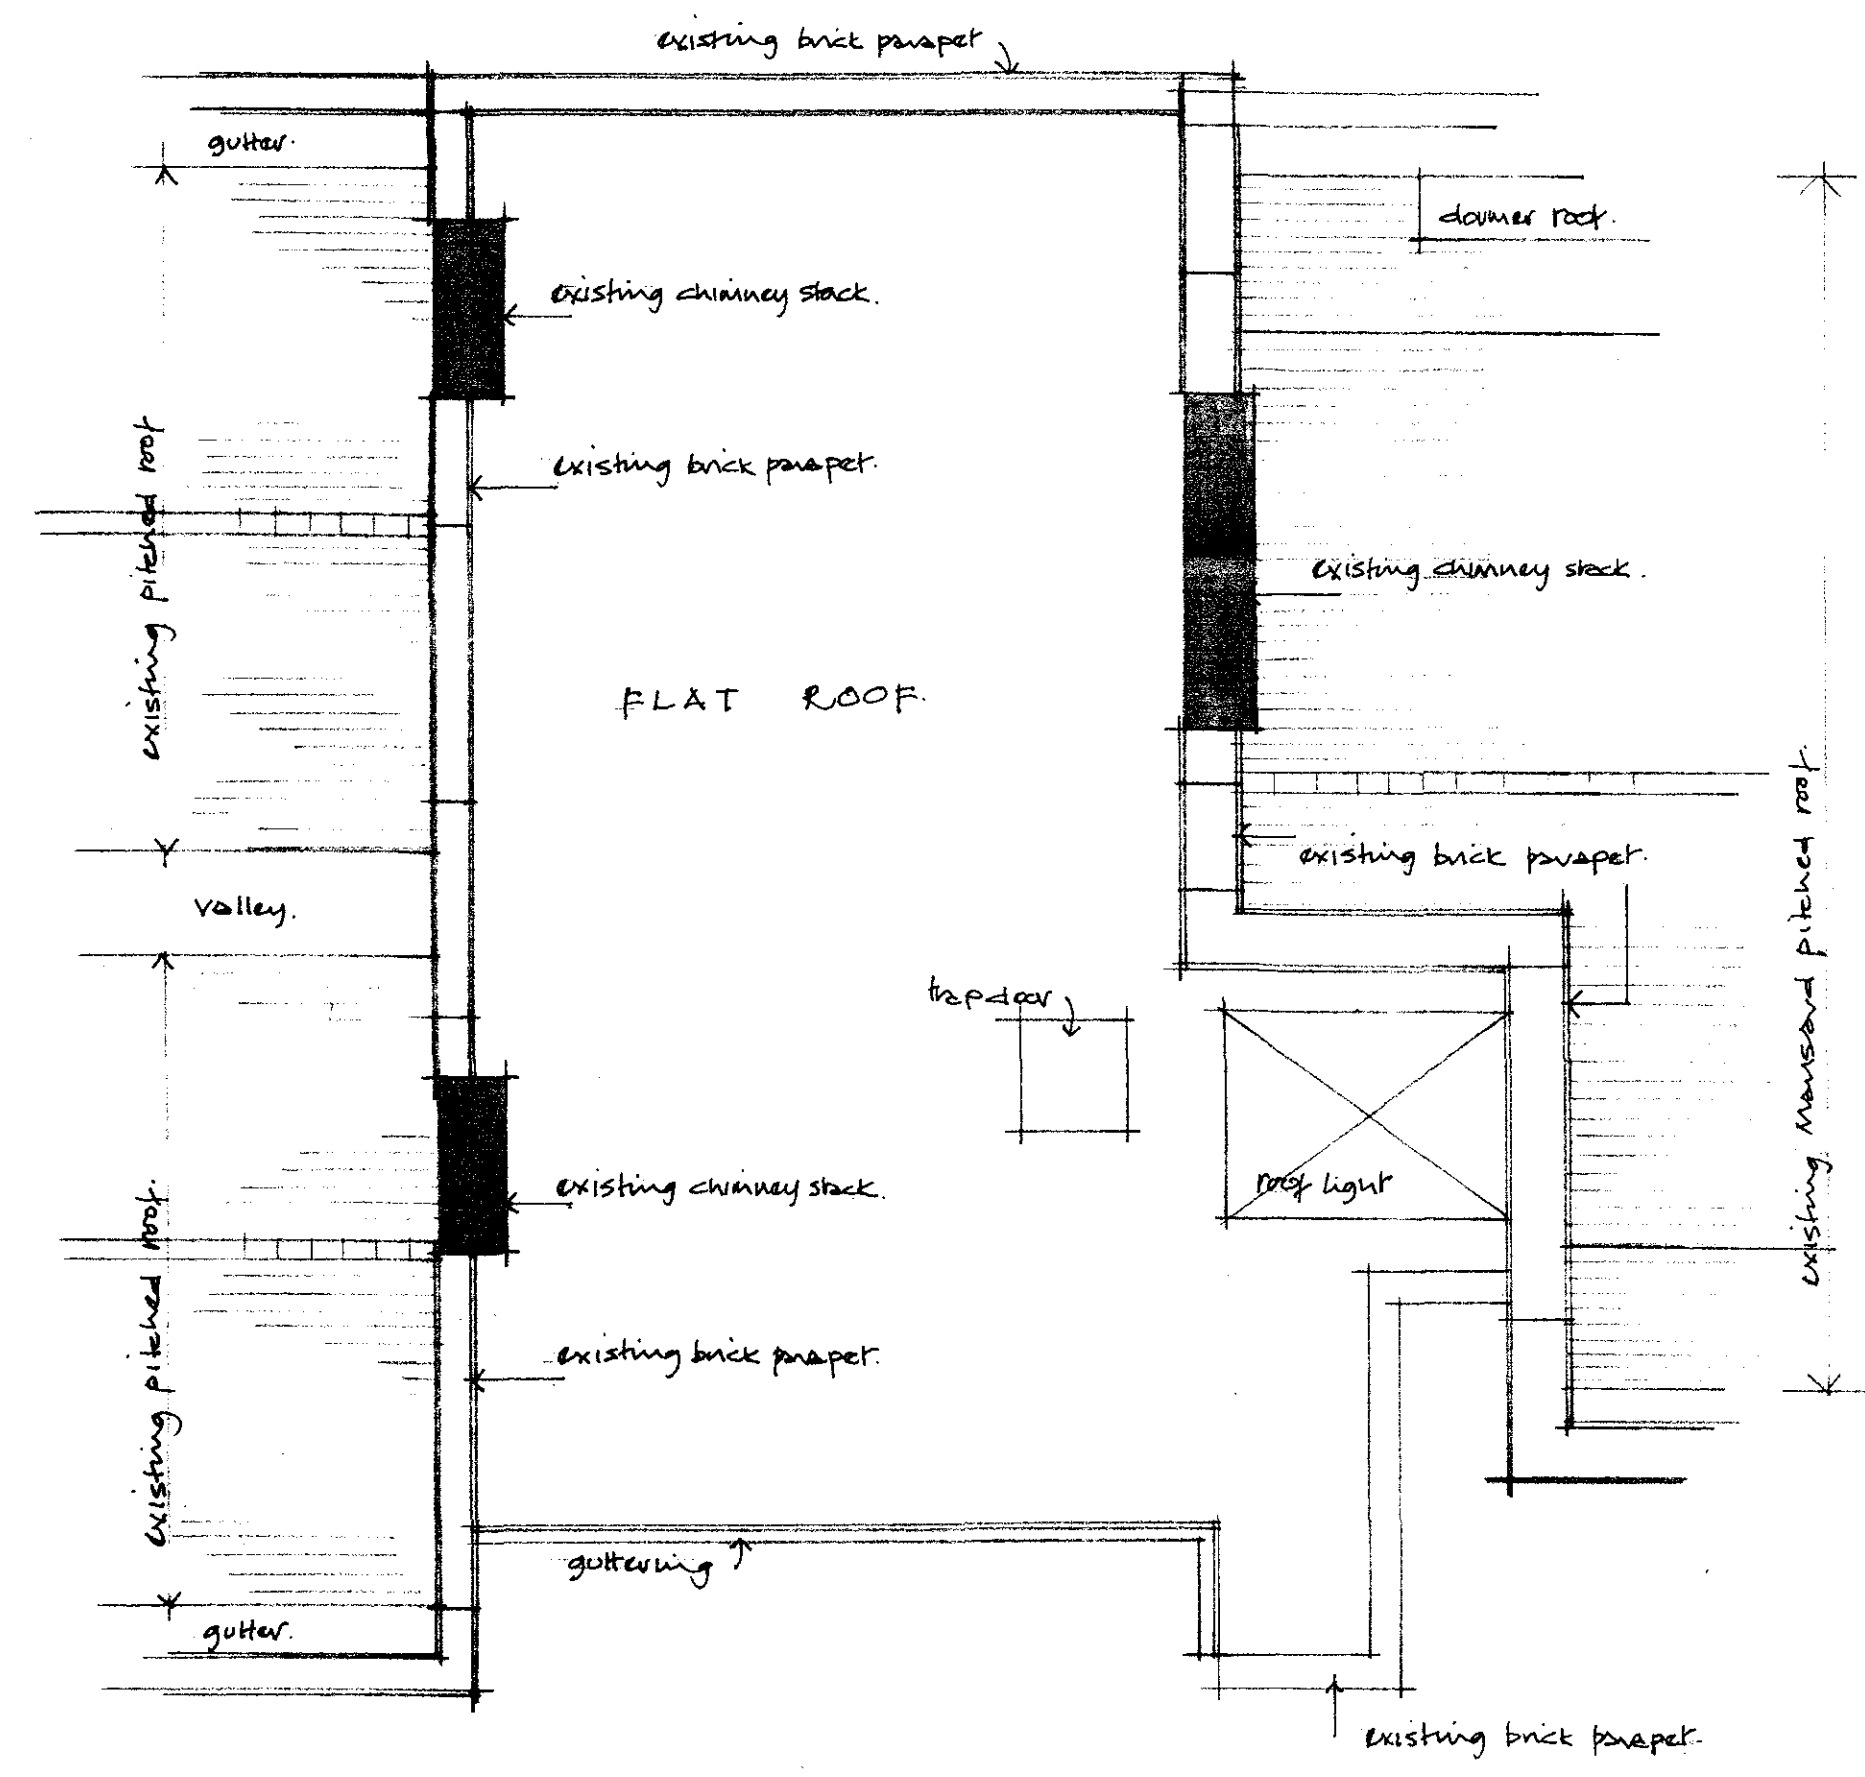

ROOF PLAN as existing
scale 1:50

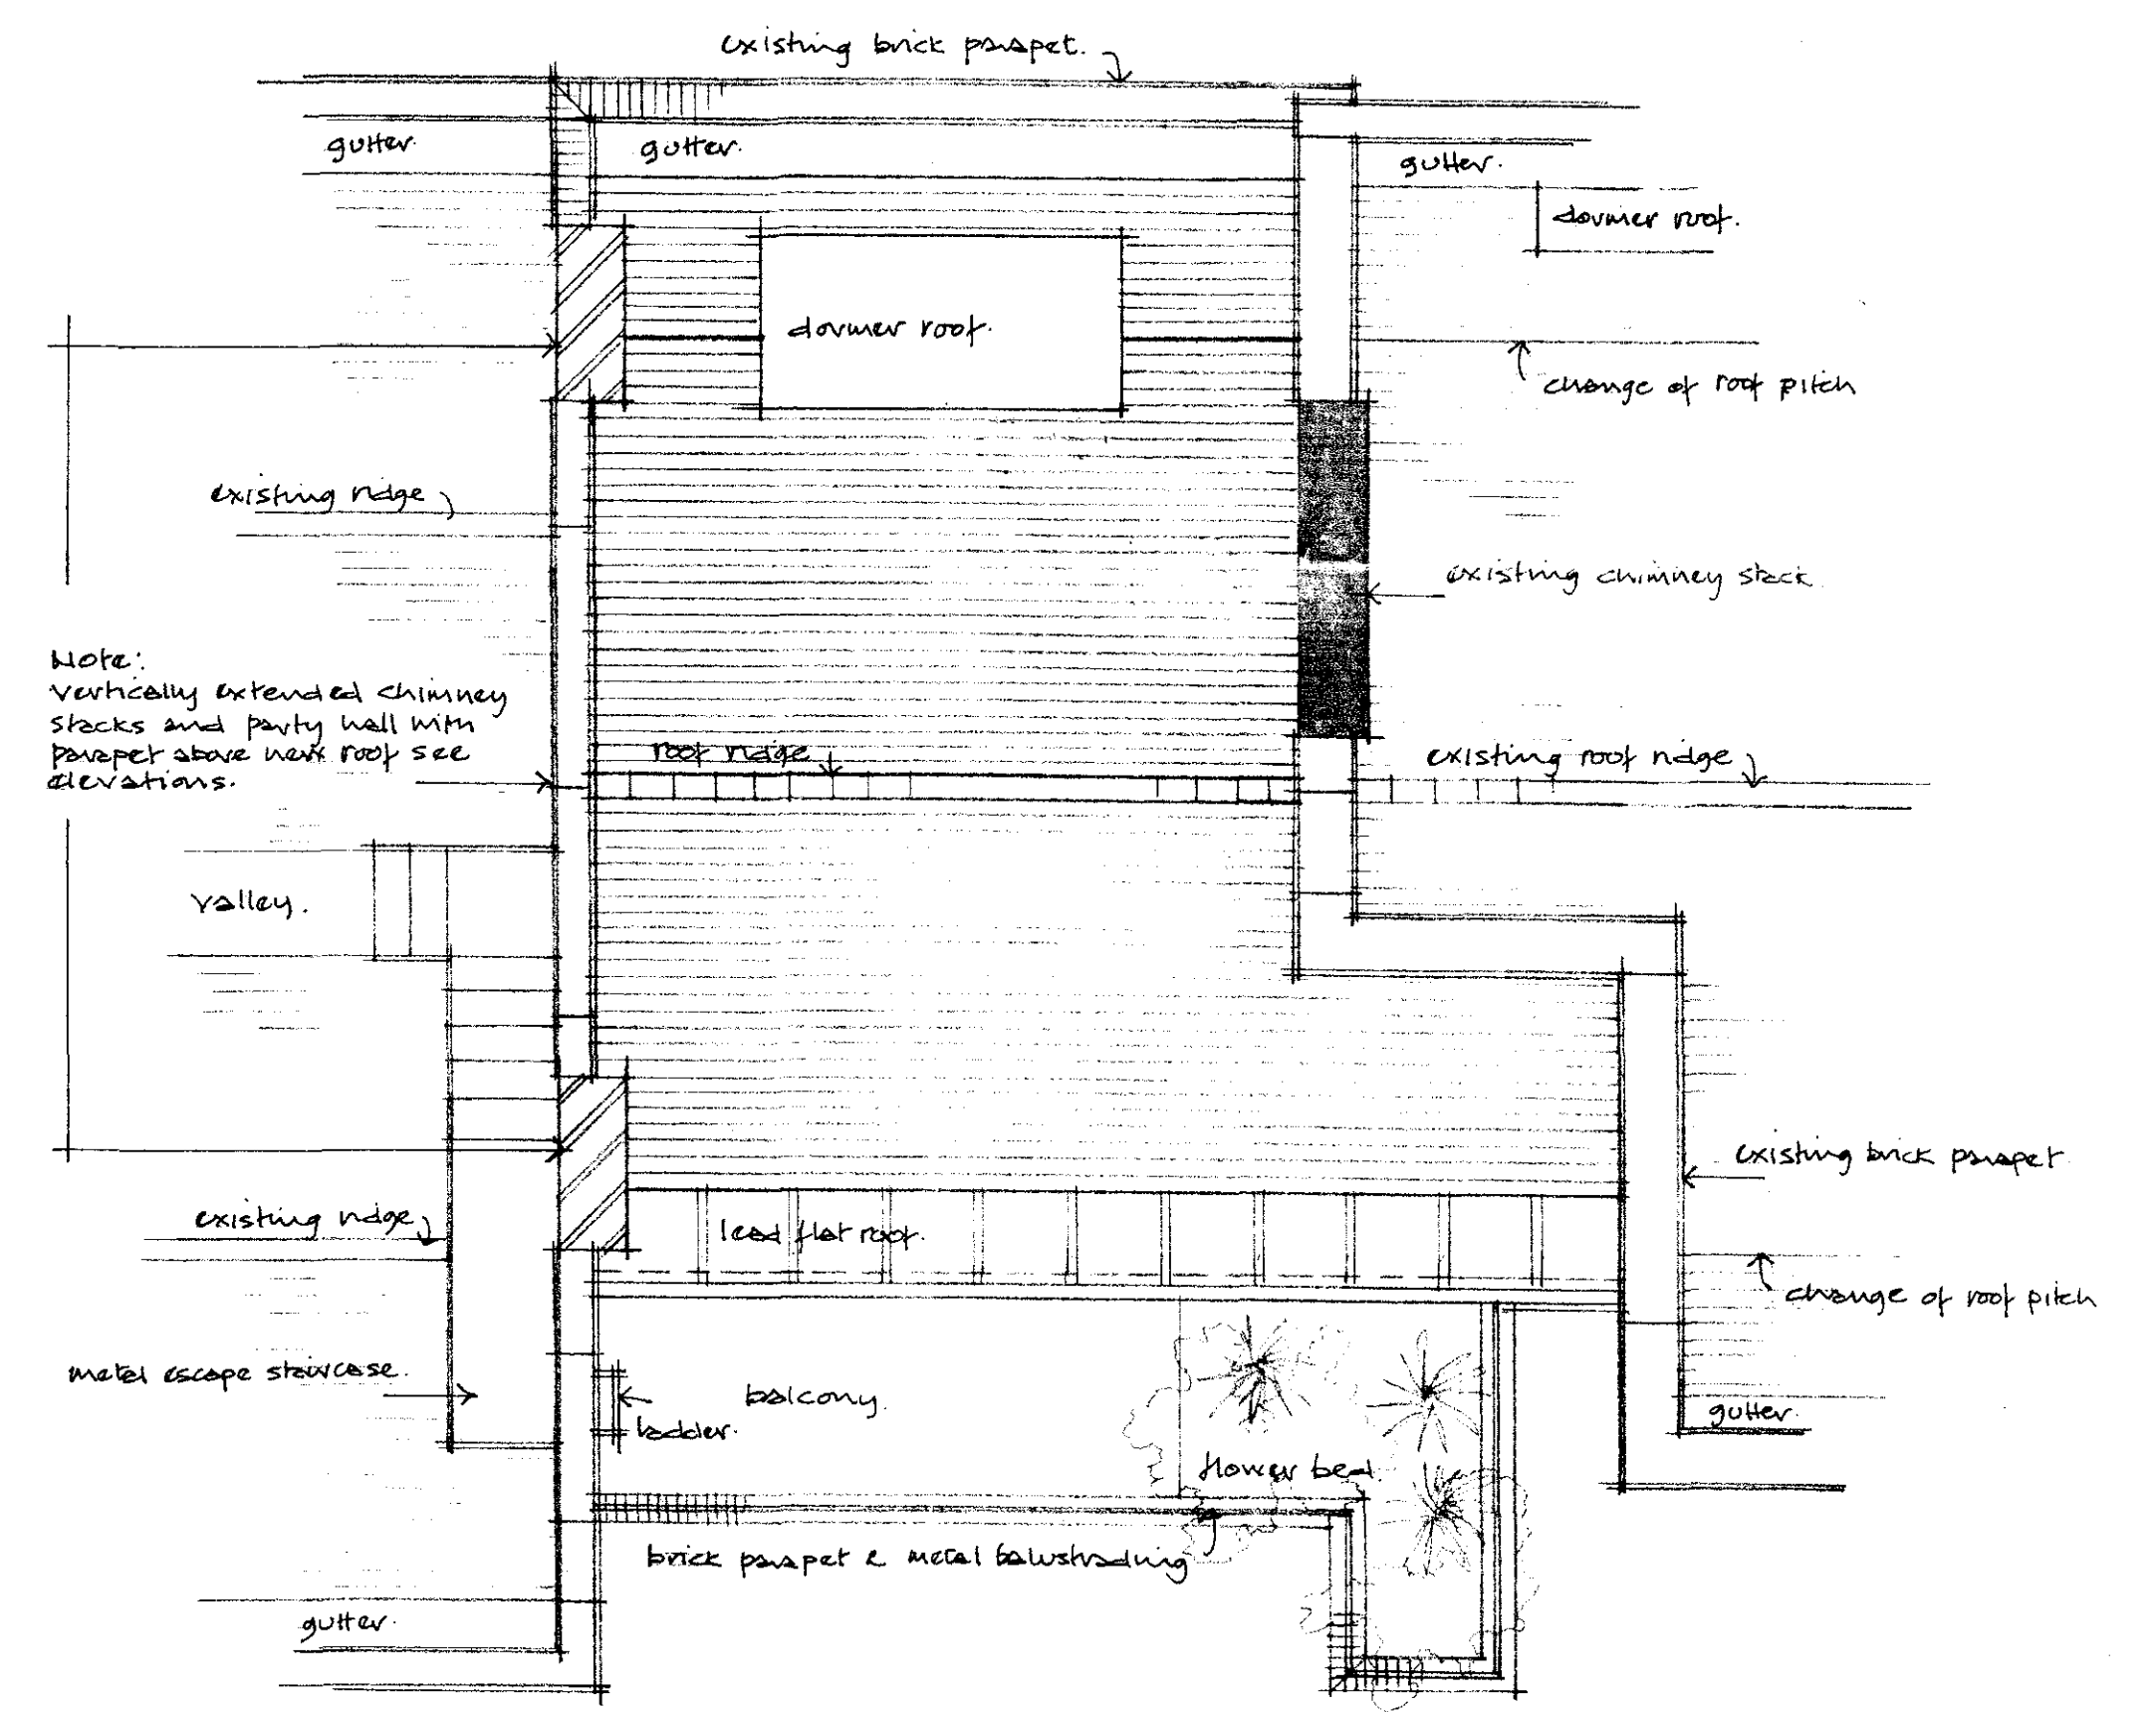

ROOF PLAN as proposed.
scale 1:50

RECEIVED
- 8 FEB 2010

PROPOSED FORMATION OF ROOF EXTENSION TO 3RD FLOOR FLAT
31A BETTERTON STREET, LONDON WC2H 9BQ
FOR M. PLUMMER, ESQ.
SKETCH 3RD FLOOR PLAN & ROOF PLAN AS EXISTING & PROPOSED
Cass Construction Co. (Kent) Ltd., 12A East Street, Tonbridge, Kent.