


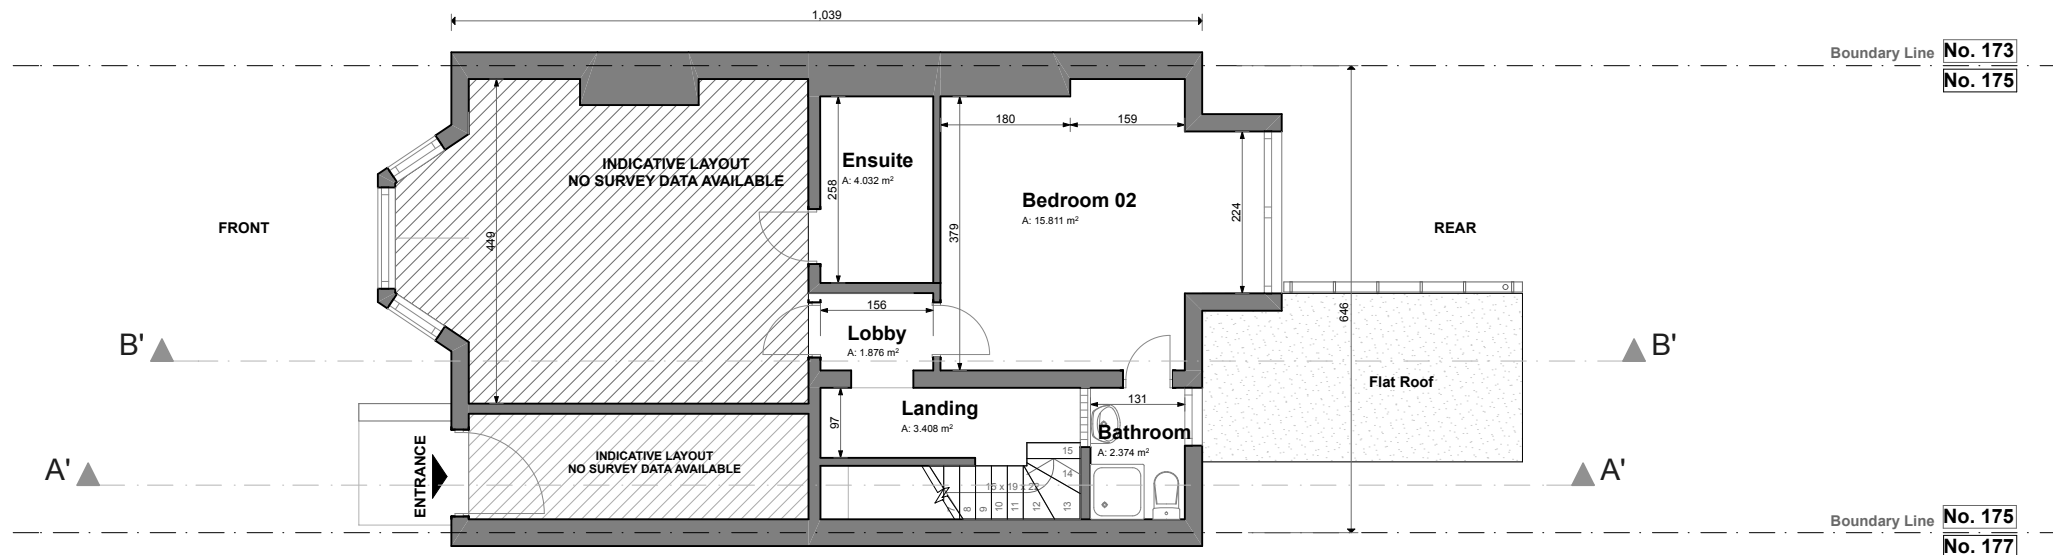

GROUND FLOOR PLAN EXISTING

1:75

SCALE



REVISION HISTORY CODE DATE



UNIT 17, ZENKOR INDUSTRIAL ESTATE,
ZENKOR ROAD, BALHAM,
LONDON SW12 0PS
t: 020 86733380
e: architecture@buildlondon.com
www.buildlondon.com

Client
IAN JESNICK

Job Title
LOWER GROUND FLOOR SINGLE
STOREY REAR SIDE EXTENSION

Flat 1, 175 Goldhurst Terrace, London NW6 3ES

Drawing Title
GROUND FLOOR PLAN EXISTING

Drawn by Date Checked by Date
SL 03.12.14 OM 03.12.14

Scale Drawing Status
1:75 @ A3 PLANNING

Drawing number Revision
1442-PLN-03 0

