

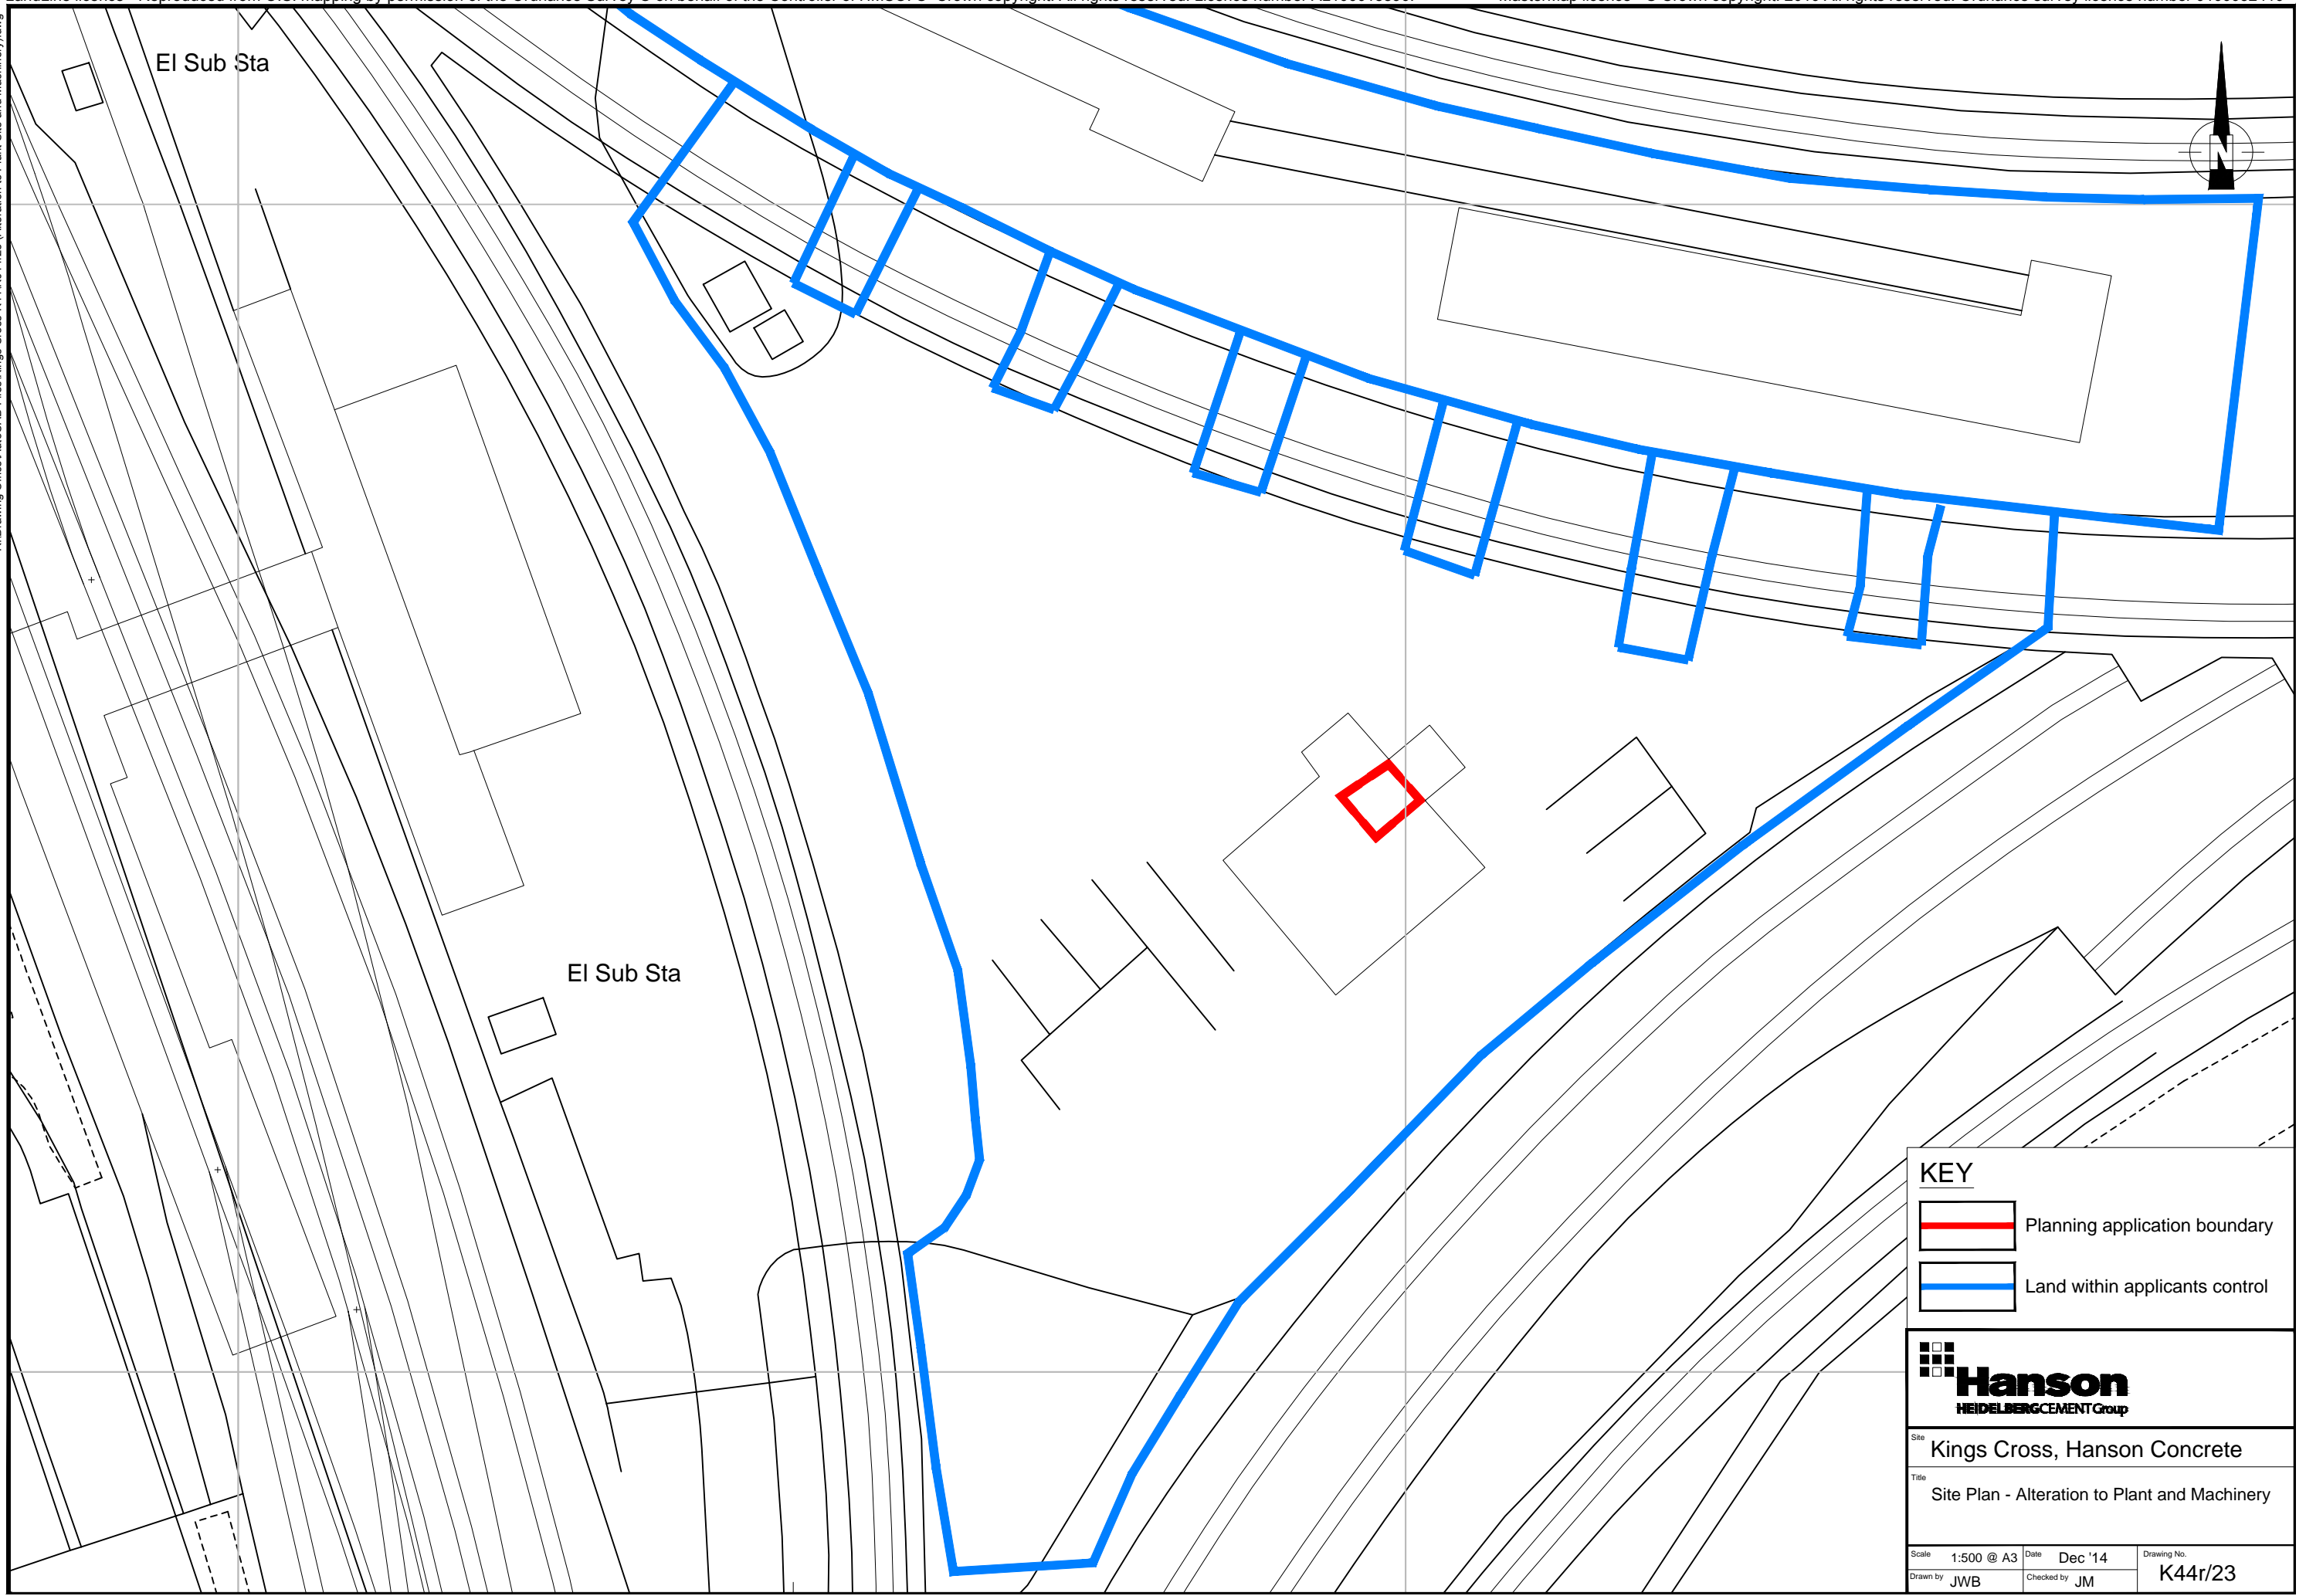


R:\Drawing Office\AutoCAD Files\Kings Cross-K44\K04r23 (Alteration to Plant Site and Machinery).dwg

 

**KEY**

-  Planning application boundary
-  Land within applicants control

 

Site: Kings Cross, Hanson Concrete  
Title: Site Plan - Alteration to Plant and Machinery

Scale: 1:500 @ A3	Date: Dec '14	Drawing No.:
Drawn by: JWB	Checked by: JM	K44r/23