

Do not scale from drawing
All dimensions to be checked on site
This drawing is copyright ©



1:50



1:50



LOCATION PLAN
1:1250

22-24 KINGSFORD STREET
LONDON NW5 4JT
020 3411 4686
info@francisarchitects.co.uk
www.francisarchitects.co.uk

95 HILLWAY

Client Jonathan & Cherie Morgan

Date 17.09.14 Scale 1:50 at A1

Title LOWER GROUND FLOOR &
GROUND FLOOR


Drawn MC Checked NF Approved XX

Status EXISTING

Project	Discipline	View	Drawing No.	Rev.
---------	------------	------	-------------	------


Floor plan of the first floor of a house. The plan shows four bedrooms (Bedroom 1, 2, 3, and 4), a bathroom, a central staircase with an 'UP' arrow, and a large open area at the front. The layout is symmetrical around a central hallway. Bedroom 1 is on the right, Bedroom 2 is at the bottom right, Bedroom 3 is at the bottom left, and Bedroom 4 is on the left. The bathroom is located between Bedroom 4 and the central staircase. A large open area is at the top of the plan.

FIRST FLOOR PLAN
1:50

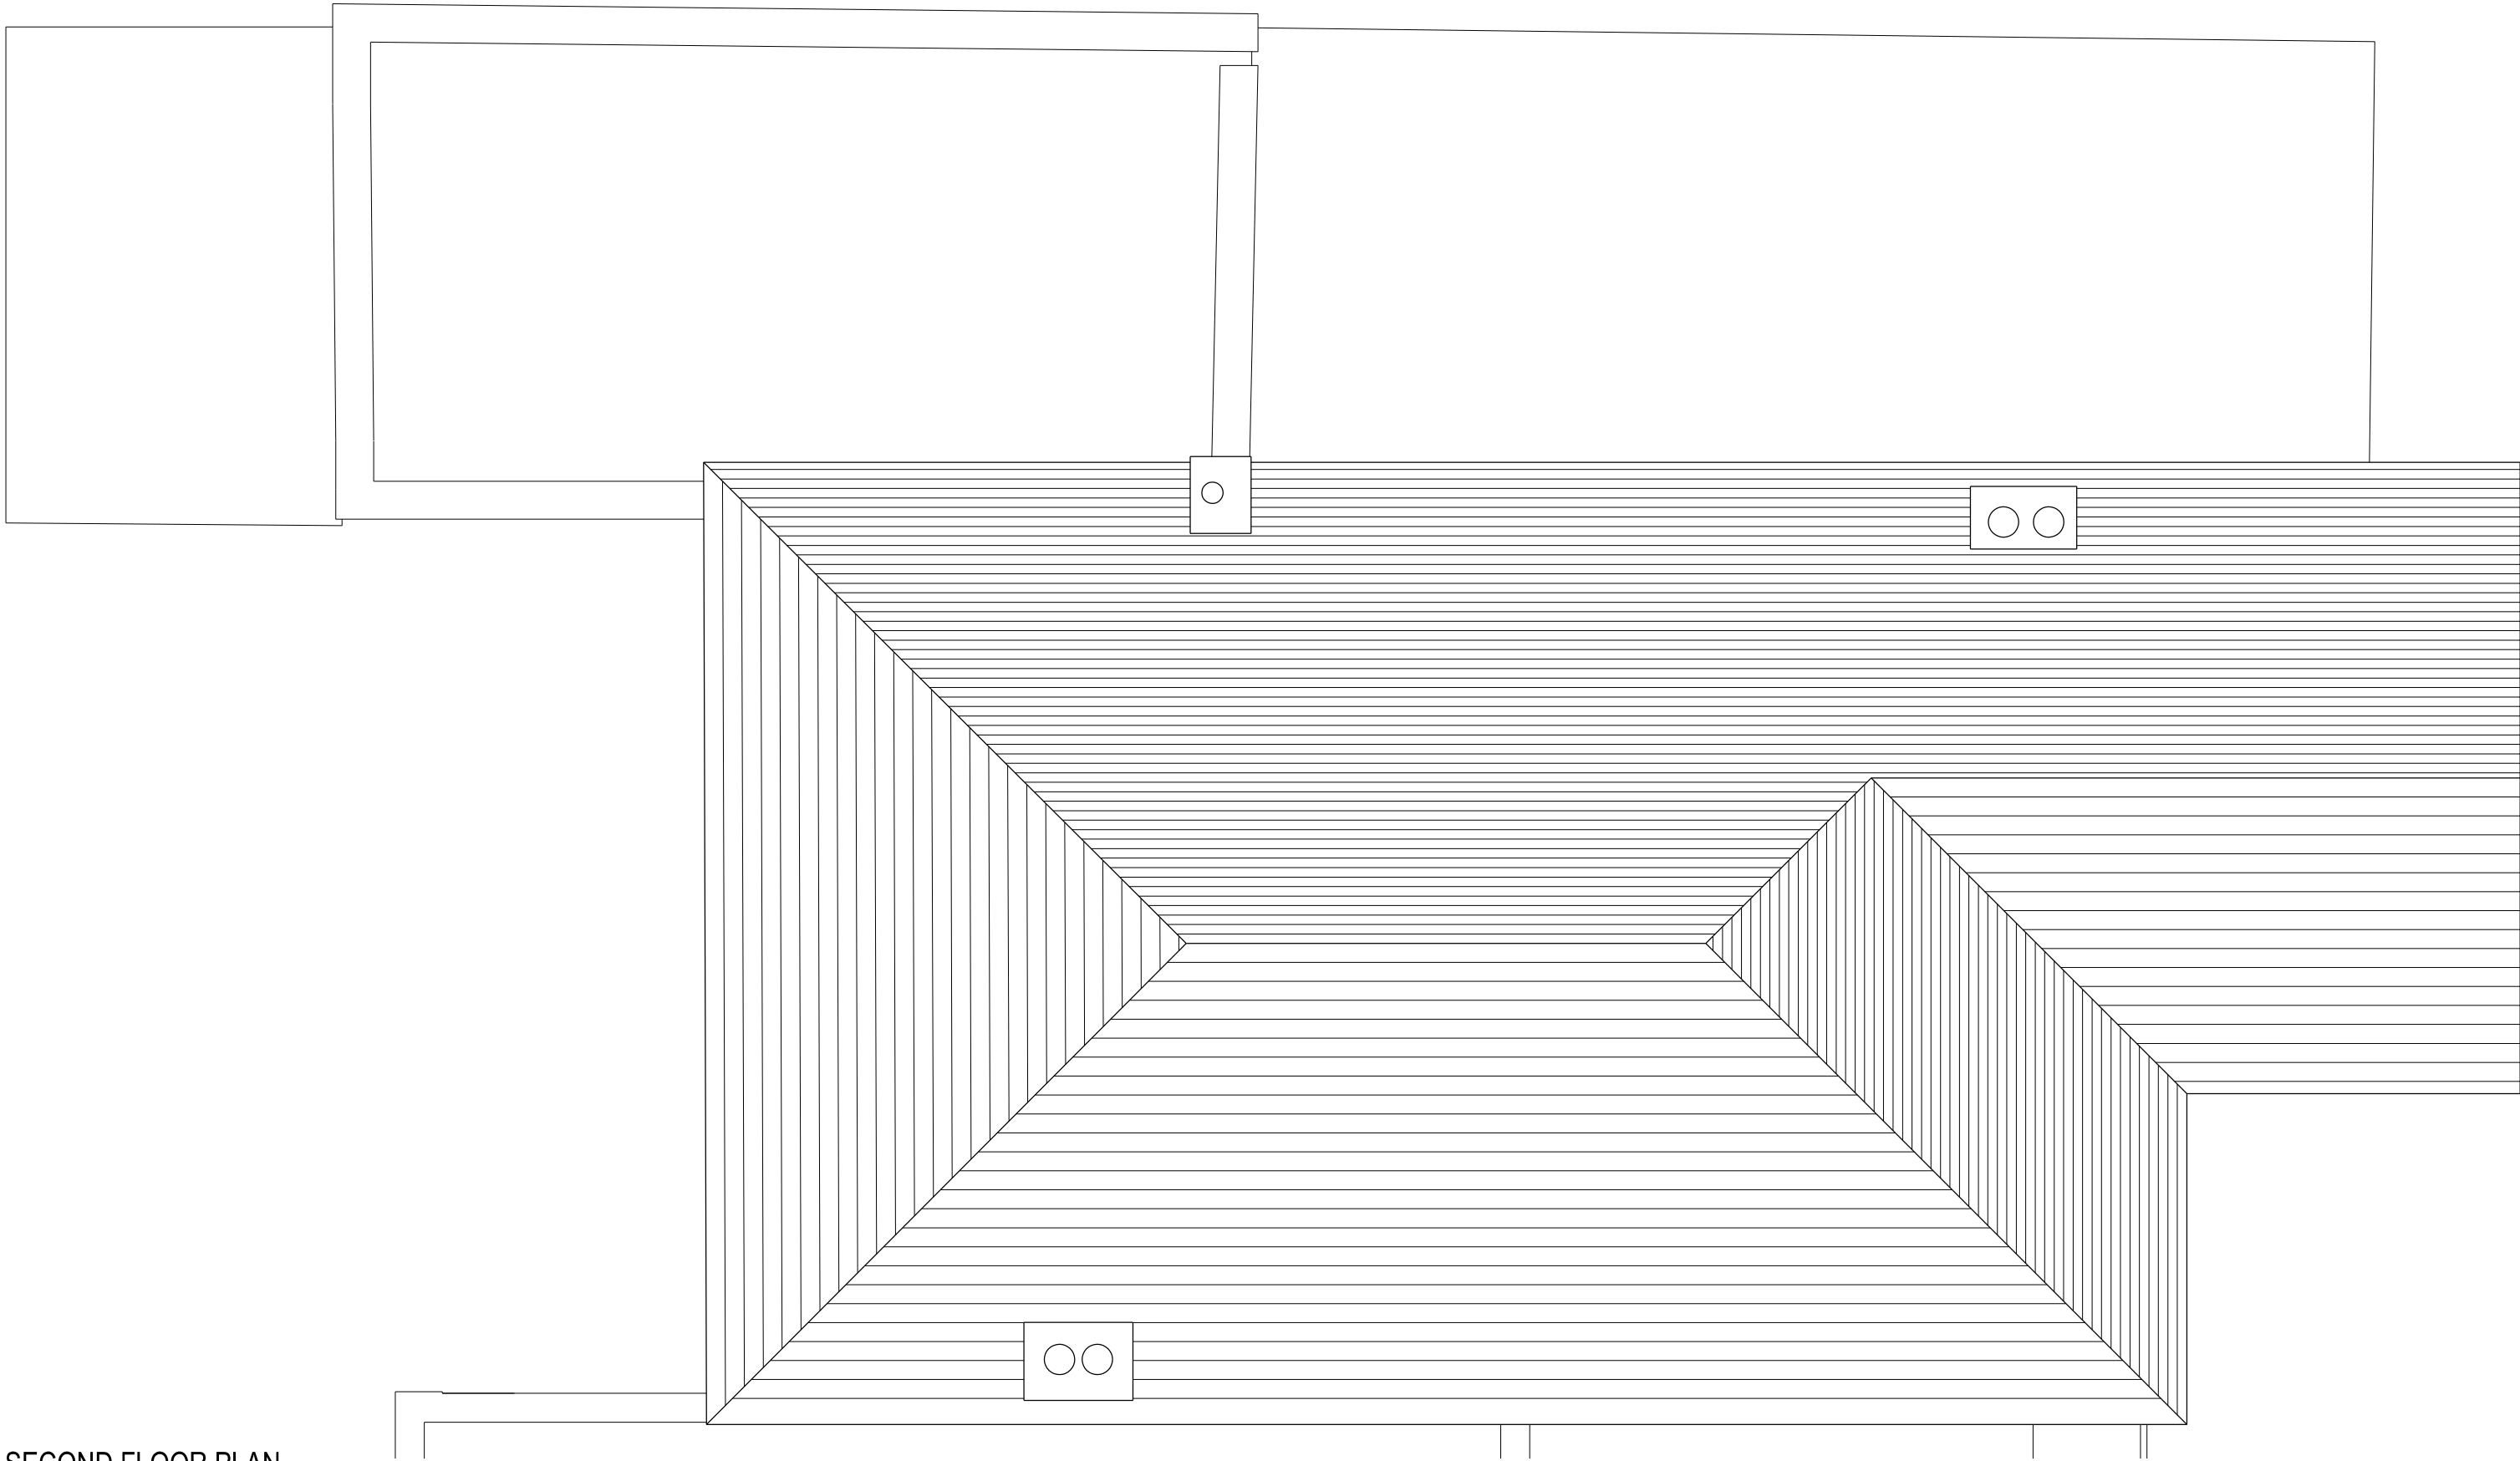

SECOND FLOOR PLAN
1:50


Project	Discipline	View	Drawing No.	Rev.
---------	------------	------	-------------	------

 

Do not scale from drawing
All dimensions to be checked on site
This drawing is copyright ©



1:50

 

1:50



95 HILLWAY

ELEVATIONS

Floor plan of a two-story house. The plan includes a front porch, a living room, a hall, two bedrooms, and a terrace. The roof is labeled with 'BEDROOM 2' and 'BEDROOM 3'.

This architectural elevation drawing shows a two-story building with a complex roofline. The left side features a gabled roof with two chimneys. The ground floor includes a large multi-paned window, a smaller window, a door, and a large garage area labeled "GARAGE". A small "BOMB SHELTER" is located at the bottom right. The drawing is a black and white line art representation.





-	17.09.14	First Drawn
Rev	Date	Description

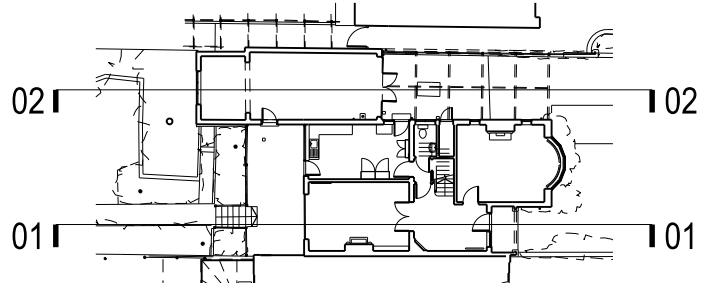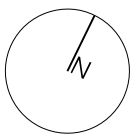

22-24 KINGSFORD STREET
LONDON NW5 4JT
020 3411 4686
info@francisarchitects.co.uk
www.francisarchitects.co.uk

1 1 2 1 1 | A | S | 0 2 0 | -


Do not scale from drawing
All dimensions to be checked on site
This drawing is copyright ©

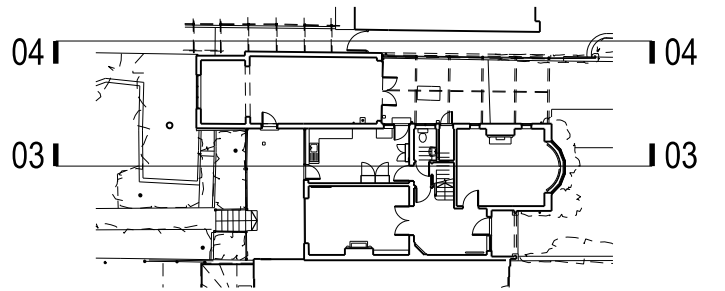   

22-24 KINGSFORD STREET
LONDON NW5 4JT
020 3411 4686
info@francisarchitects.co.uk
www.francisarchitects.co.uk

Project	Discipline	View	Drawing No.	Rev.
---------	------------	------	-------------	------


Do not scale from drawing
All dimensions to be checked on site
This drawing is copyright ©

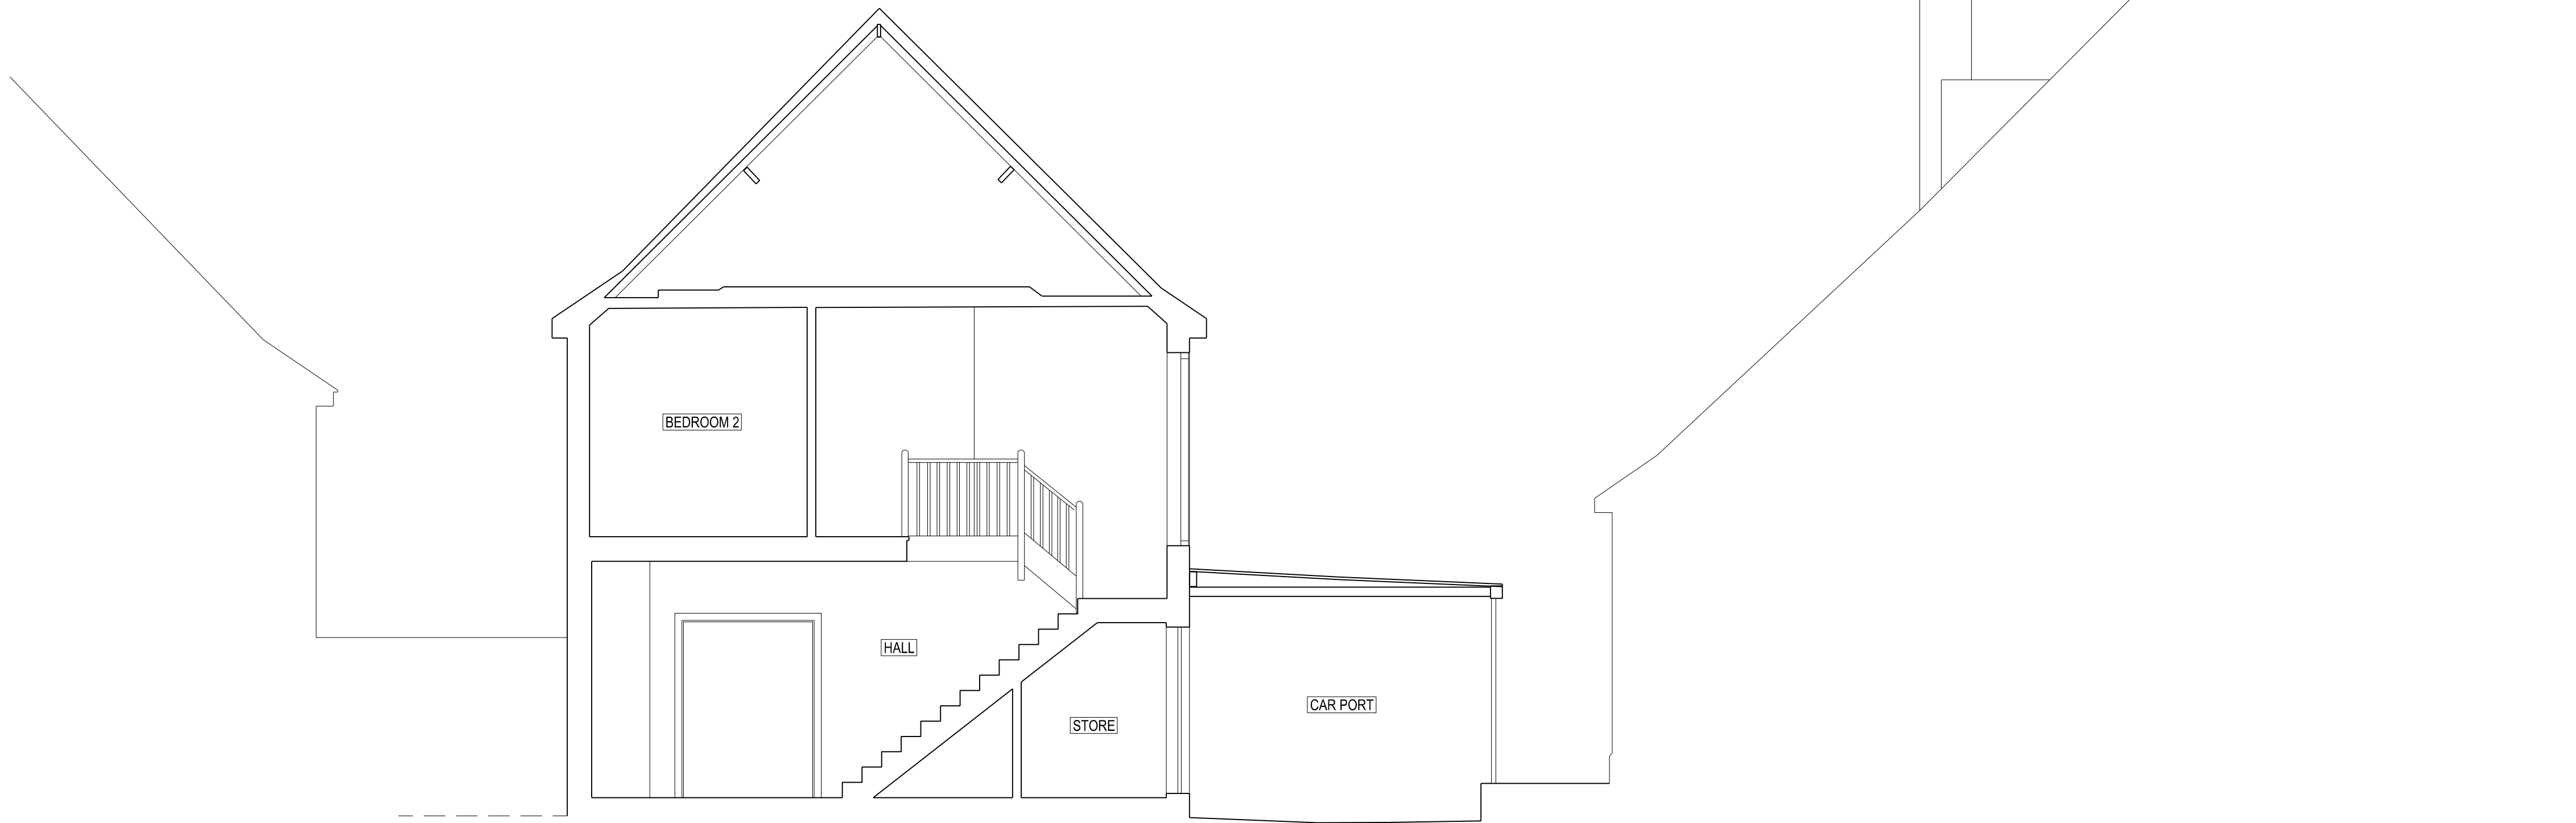

1:50



1:50

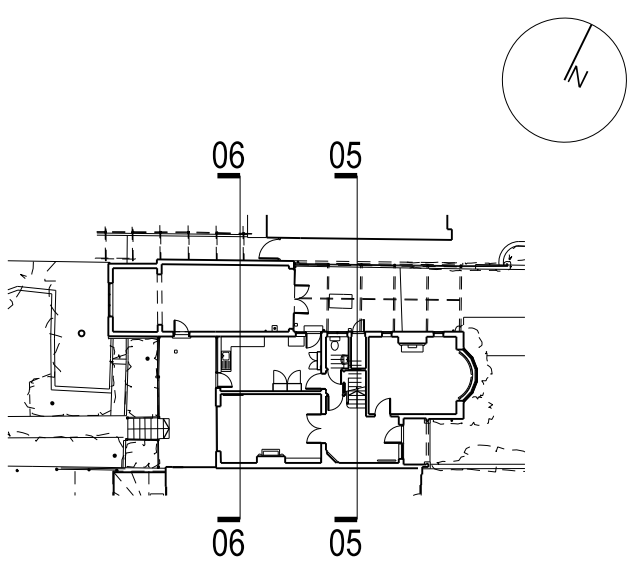

020 3411 4686