



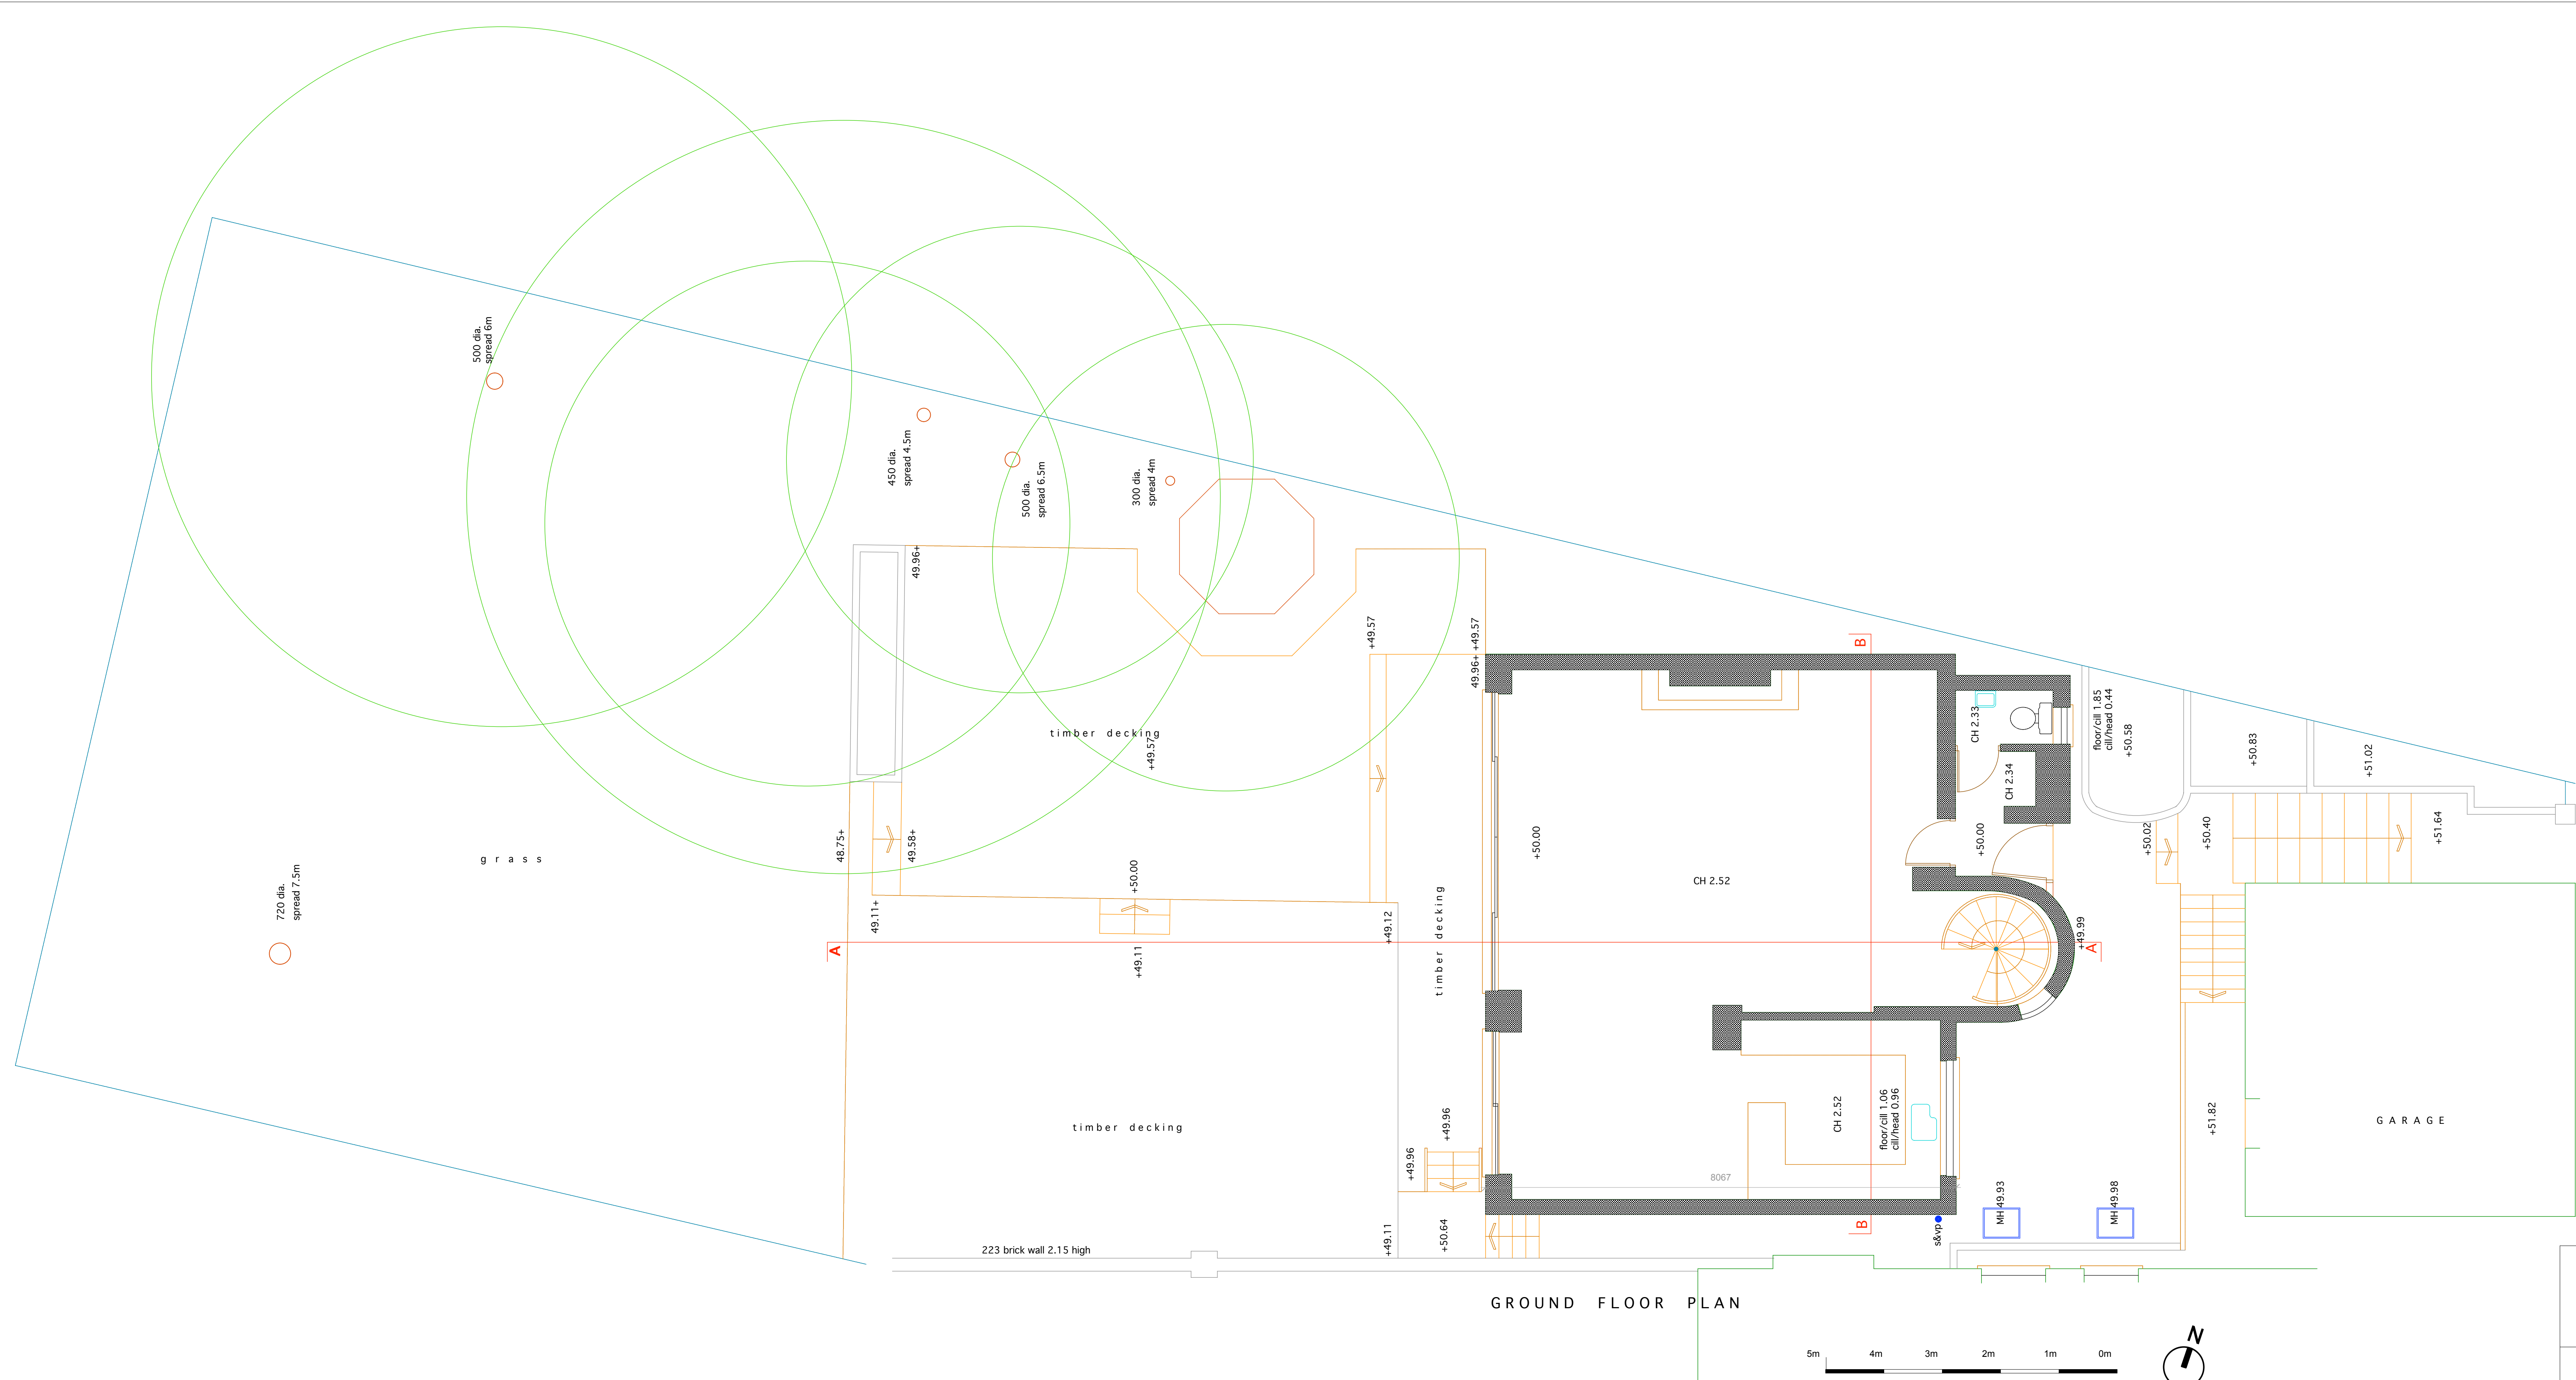

- NOTES
1. This drawing must not be scaled
 2. The contractor is to check all dimensions on site

GROUND FLOOR PLAN

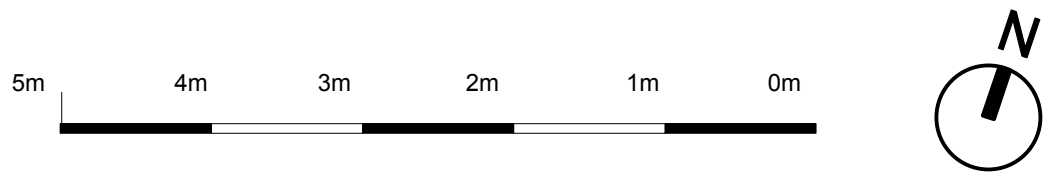

no.	revision	date
dwg type EXISTING		
dwg status PLANNING		
Sacks Maguire Architects 155a Regents Park Road London NW1 8BB Telephone 020 7722 9298 fax 020 7586 9059		
Project 73C REDINGTON ROAD NW3 7RP		
Title EXISTING GROUND FLOOR PLAN		
Client Mr & Mrs McGuinness		
scale 1:50	drawn HS	date sept 2013
job number	drawing number	revision
586	01	