




EAST FRONT ELEVATION / GARAGES

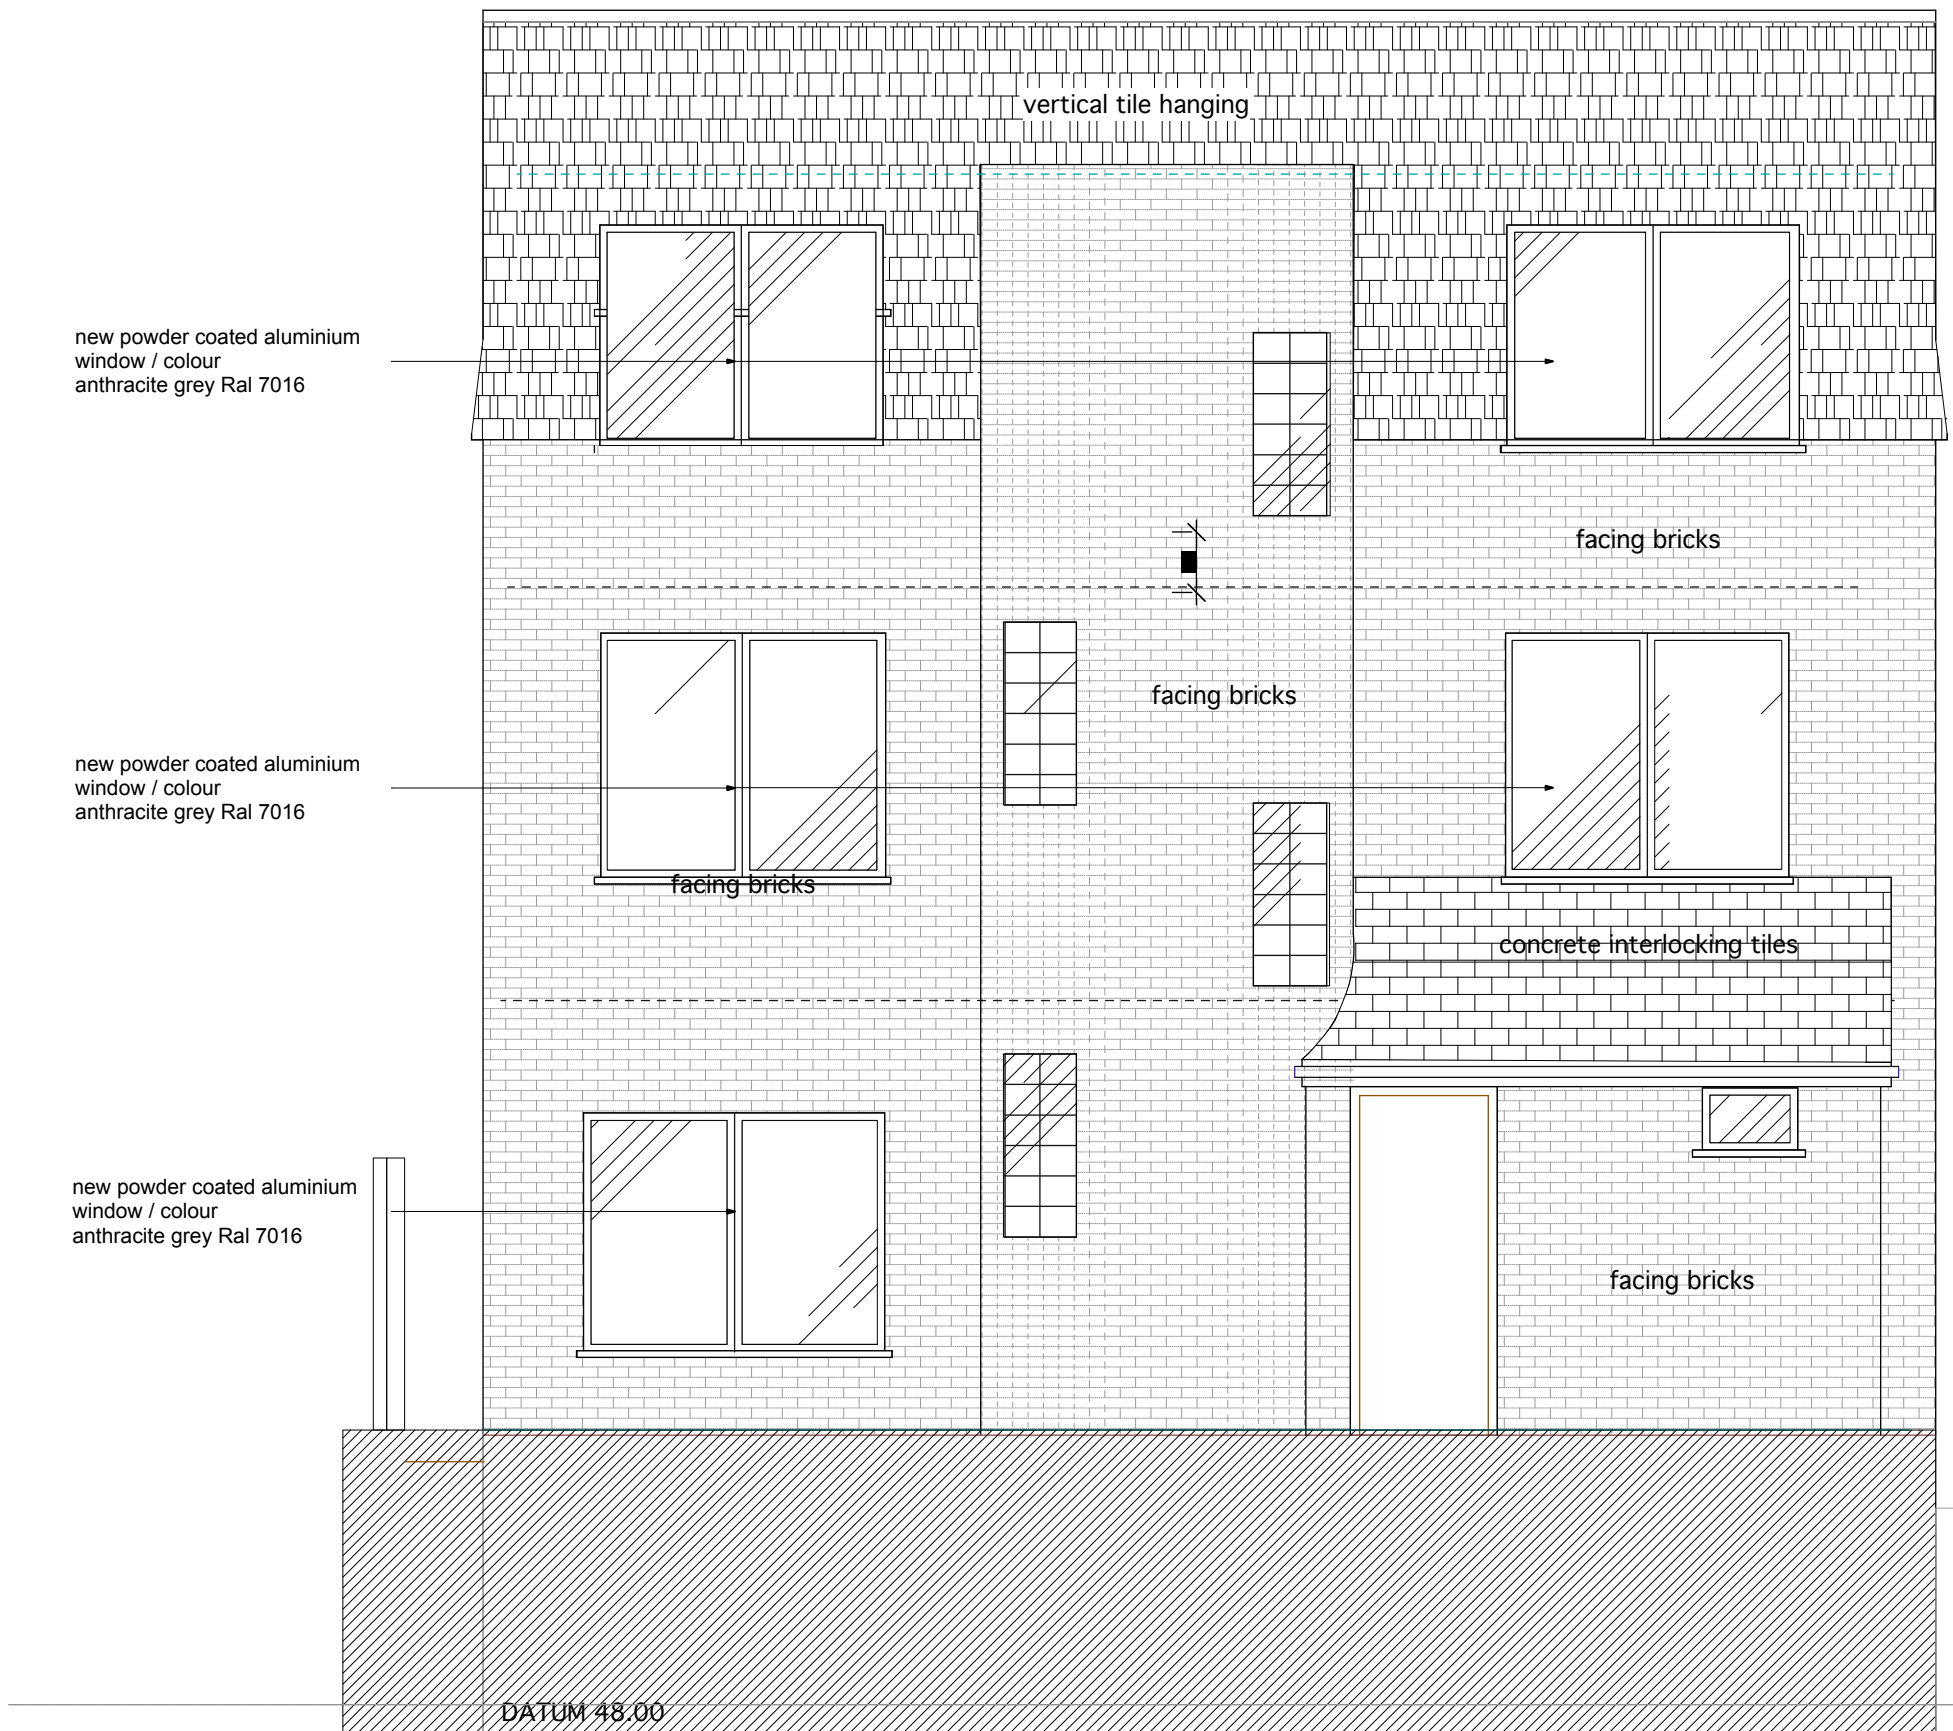

EAST FRONT ELEVATION



no.	revision	date
dwg type PROPOSED		
dwg status PLANNING		
Sacks Maguire Architects 155A Regents Park Road London NW1 8BB Telephone 020 7722 9298 fax 020 7586 9059		
Project 73C REDINGTON ROAD NW3 7RP		
Title PROPOSED EAST FRONT ELEVATION		
Client Mr & Mrs McGuinness		
scale	drawn	date
job number	drawing number	revision
586	09	