


NOTES
1. This drawing must not be scaled
2. The contractor is to check all dimensions
on site

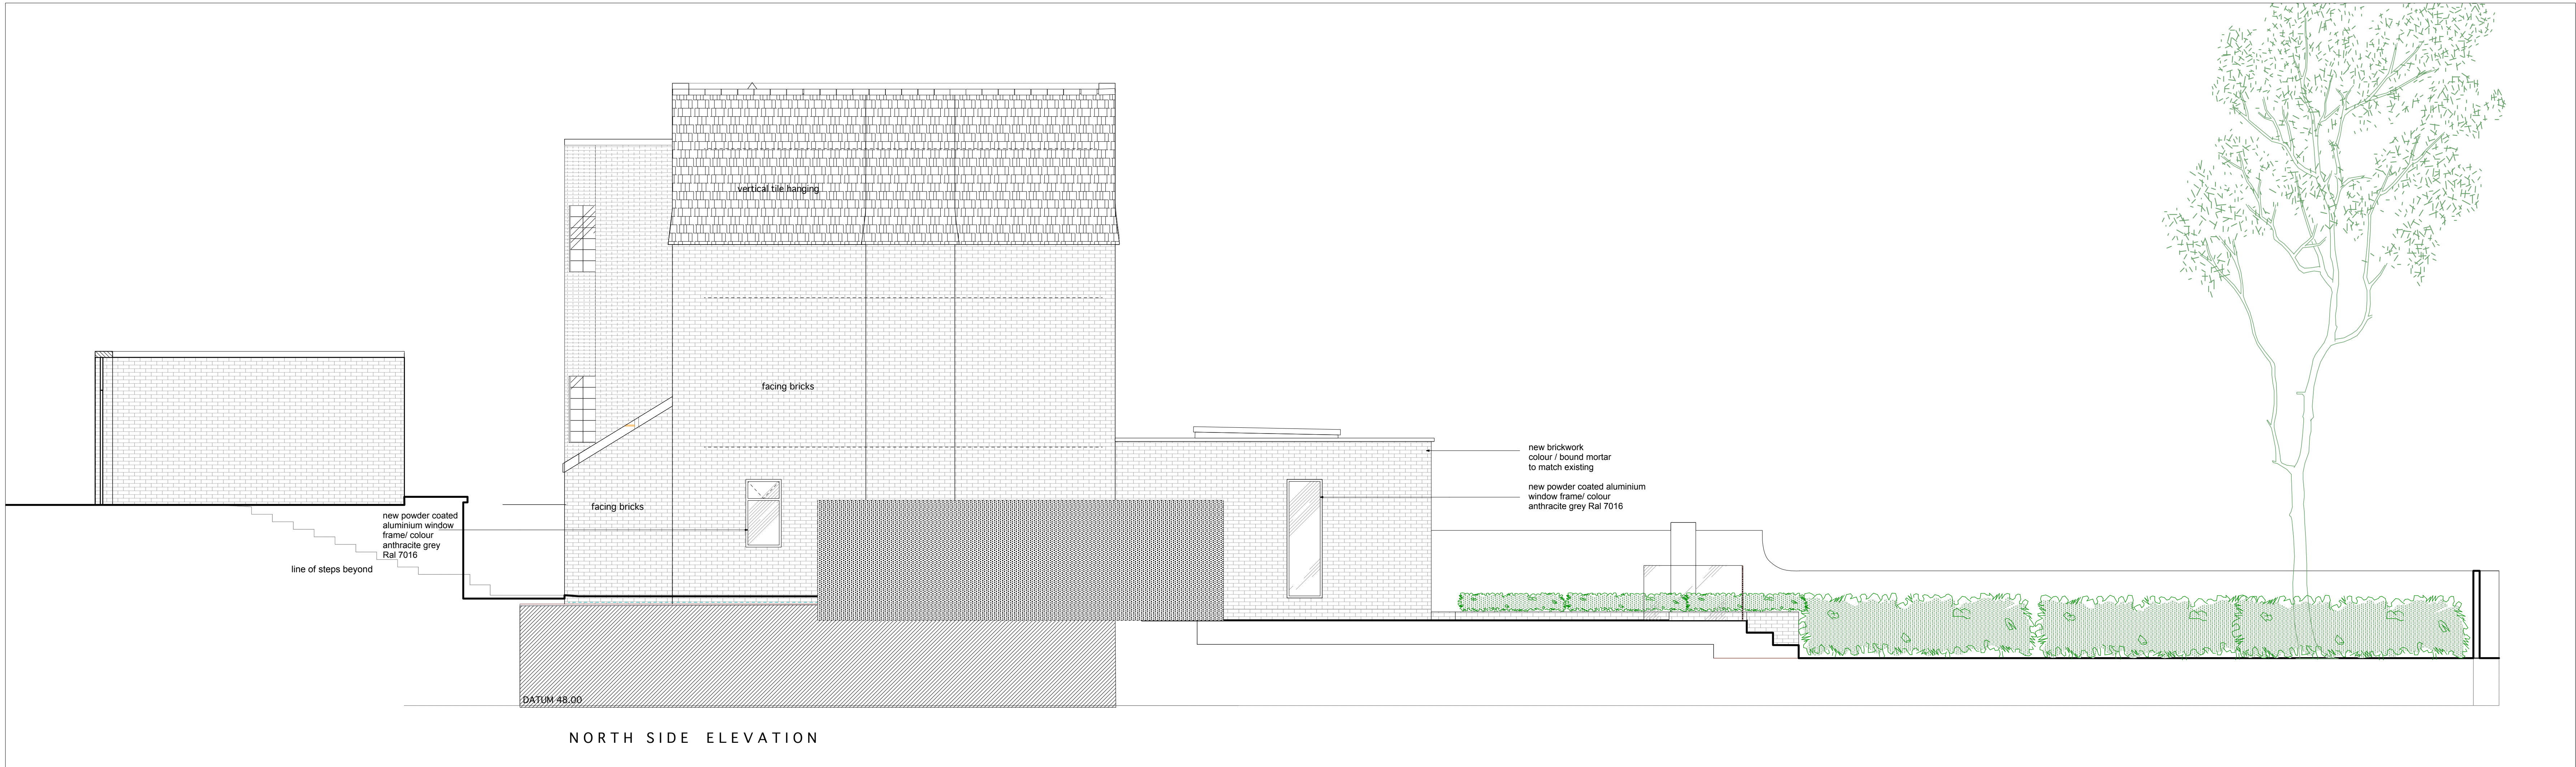

NORTH SIDE ELEVATION



WEST REAR ELEVATION

no.	revision	date
dwg type PROPOSED		
dwg status PLANNING		
Sacks Maguire Architects 155a Regents Park Road London NW1 8BB Telephone 020 7722 9298 fax 020 7586 9059		
Project 73C REDINGTON ROAD NW3 7RP		
Title PROPOSED REAR & NORTH SIDE ELEVATION		
Client Mr & Mrs McGuinness		
scale 1:50	drawn HS	date sept 2013
job number 586	drawing number 10	revision