




GROUND FLOOR

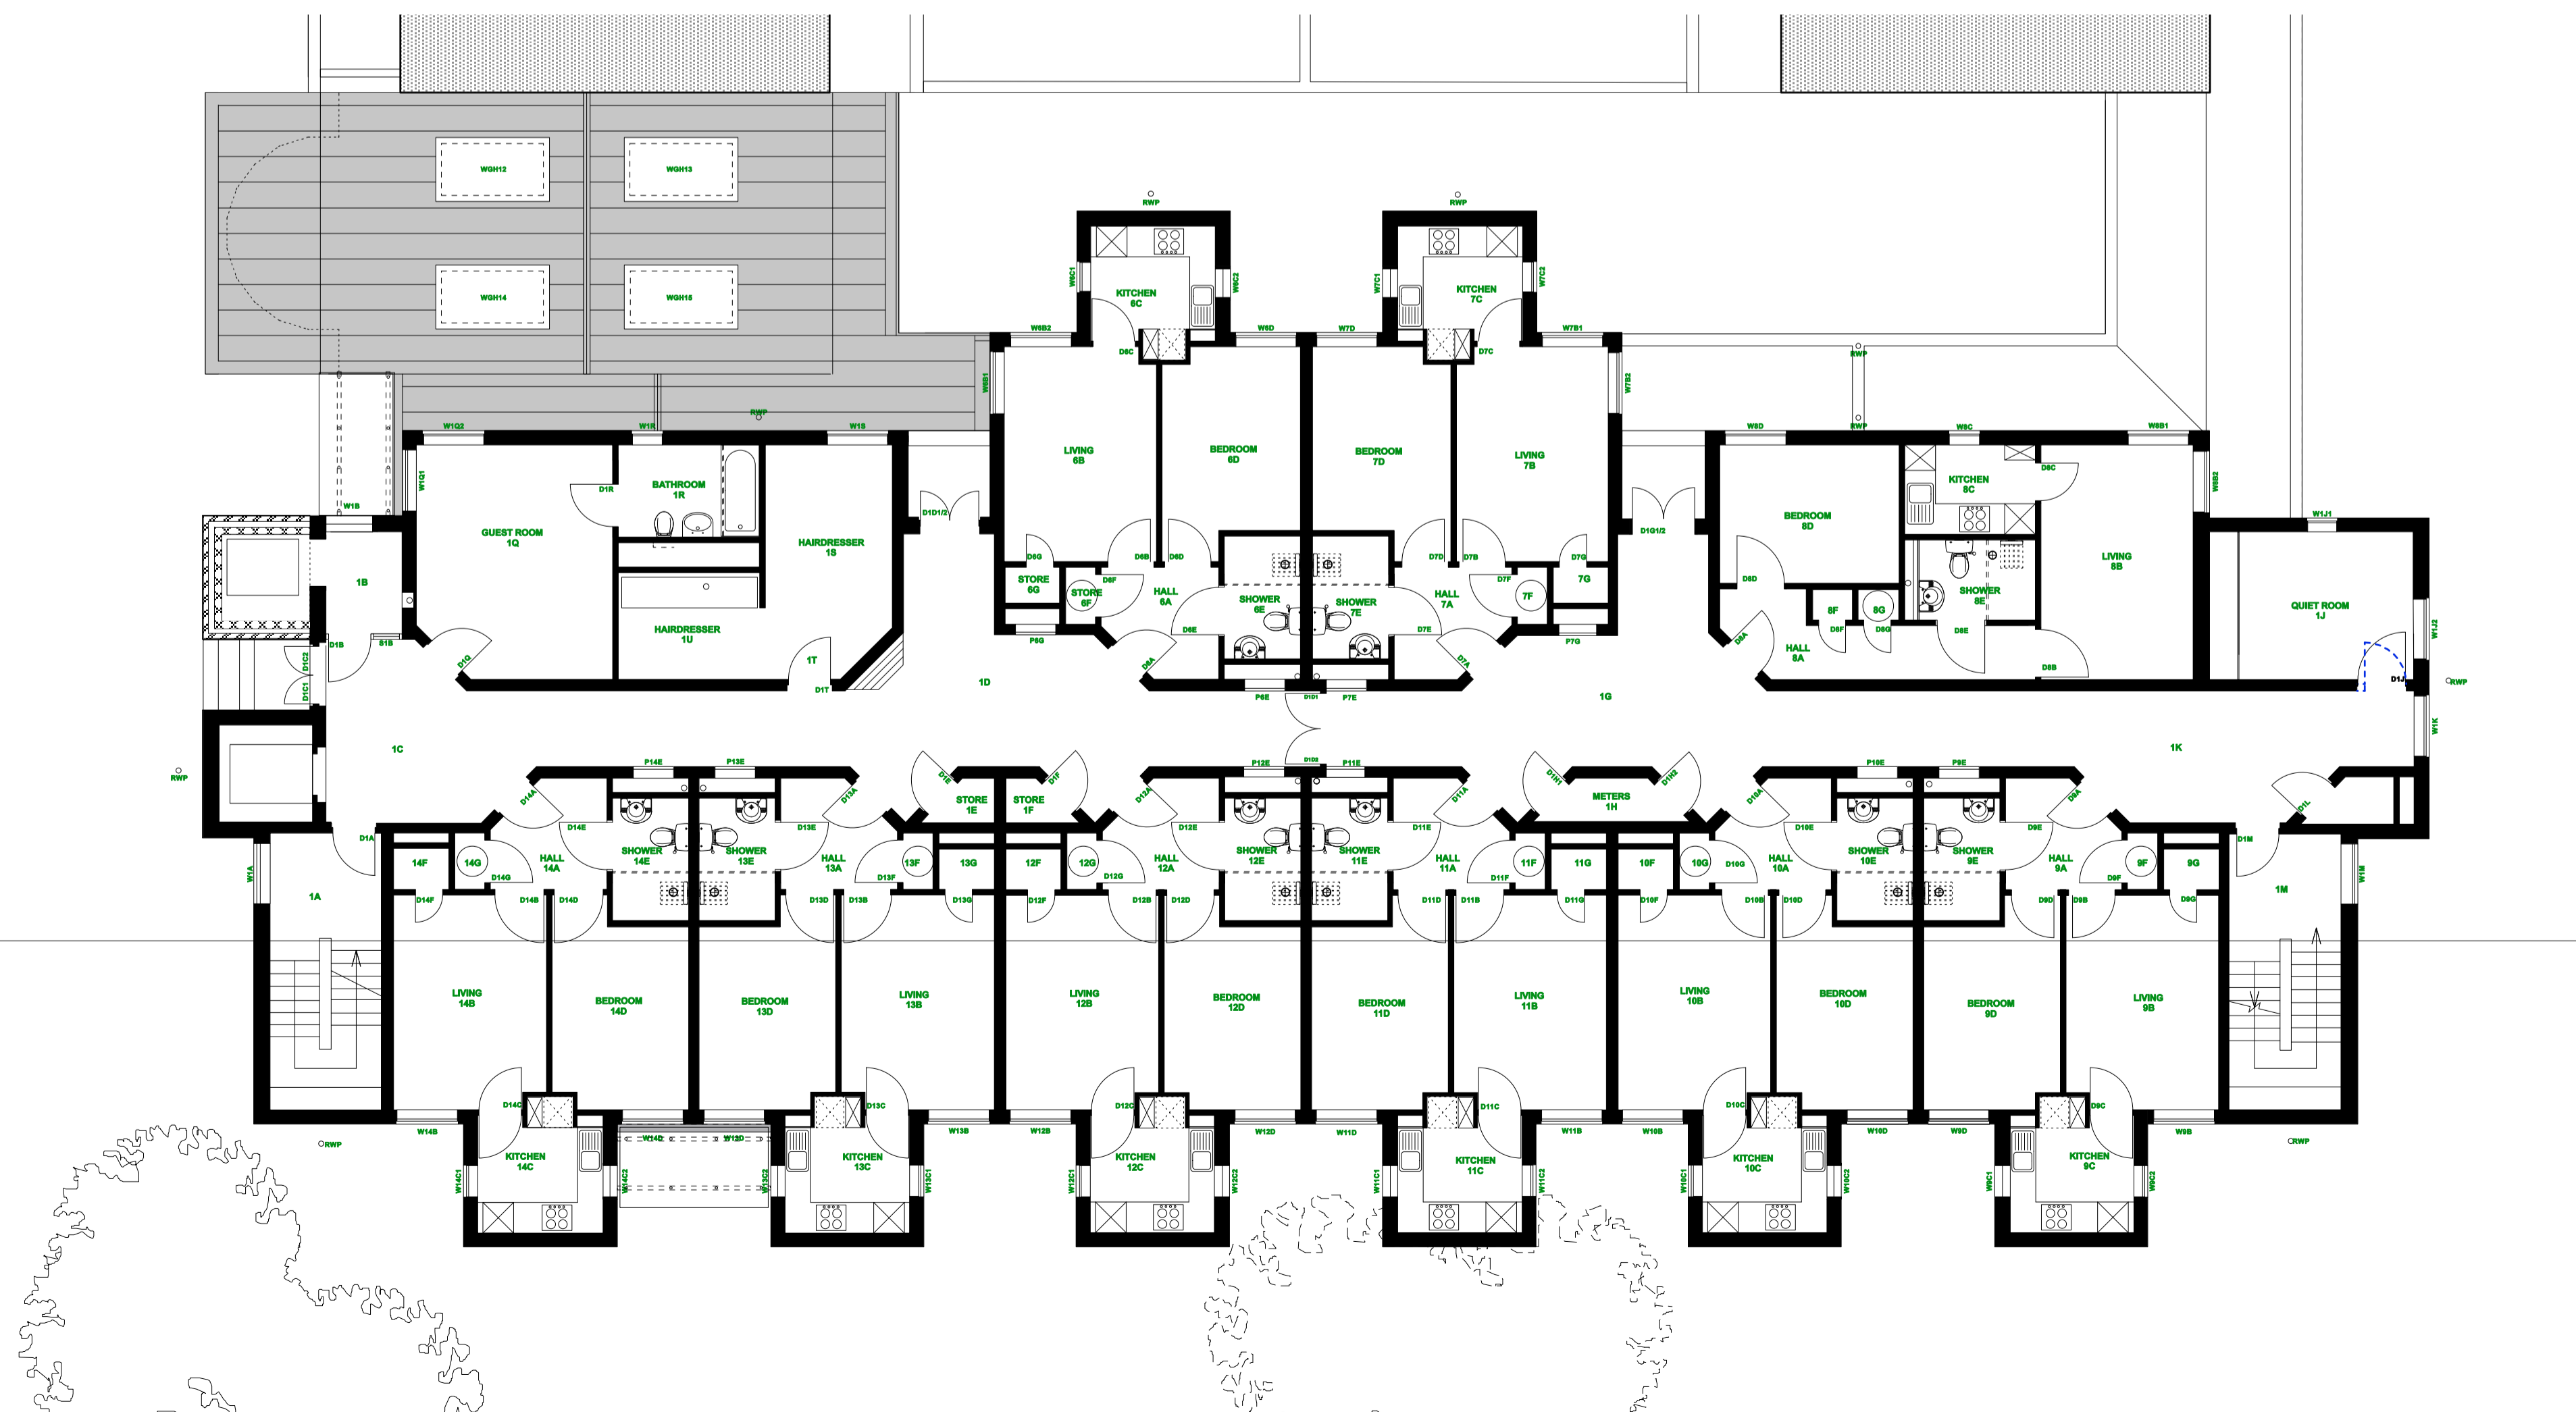

FIRST FLOOR

 

client ONE HOUSING GROUP	
job title CONVERSION OF FLAT 5 ESTHER RANDALL COURT, 2 LITTLE ALBANY STREET, LONDON NW1 4DY	
drawing GROUND & FIRST FLOOR PLANS AS PROPOSED	
scale 1:100 @ A1	date OCTOBER 2014
drawn AA	checked CS
	
<small>8 Waterson Street London E2 9JL T: +44 (0)20 7739 9131 F: +44 (0)20 7739 3687 E: frastrame.lastname@p5a.co.uk</small>	
drawing no. 6238/F5ERC/P102	