

NOTES:

DO NOT SCALE FROM DRAWING.


ALL DIMENSIONS TO BE CONFIRMED ON SITE.



No. 13

No. 15

48.000m AOD
Front Elevation

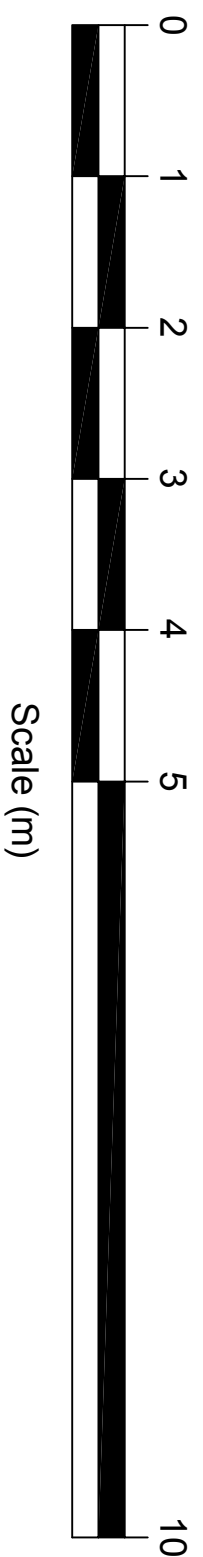

ADDRESS
**13 Monmouth Street,
London WC2H 9DA**

**Front Elevation
As Existing**

PROJECT NAME	Alterations	DATE	Oct' 2014
CLIENT	Mrs Sheila Davies	SCALE	1:50 @ A3
		DRAWING NO.	22438 - 04




1 SANDWICH STREET
LONDON WC1H 9PF
Tel: (020) 7391 7100 Fax: (020) 7391 7121

NOTES:


DO NOT SCALE FROM DRAWING.

ALL DIMENSIONS TO BE CONFIRMED ON SITE.

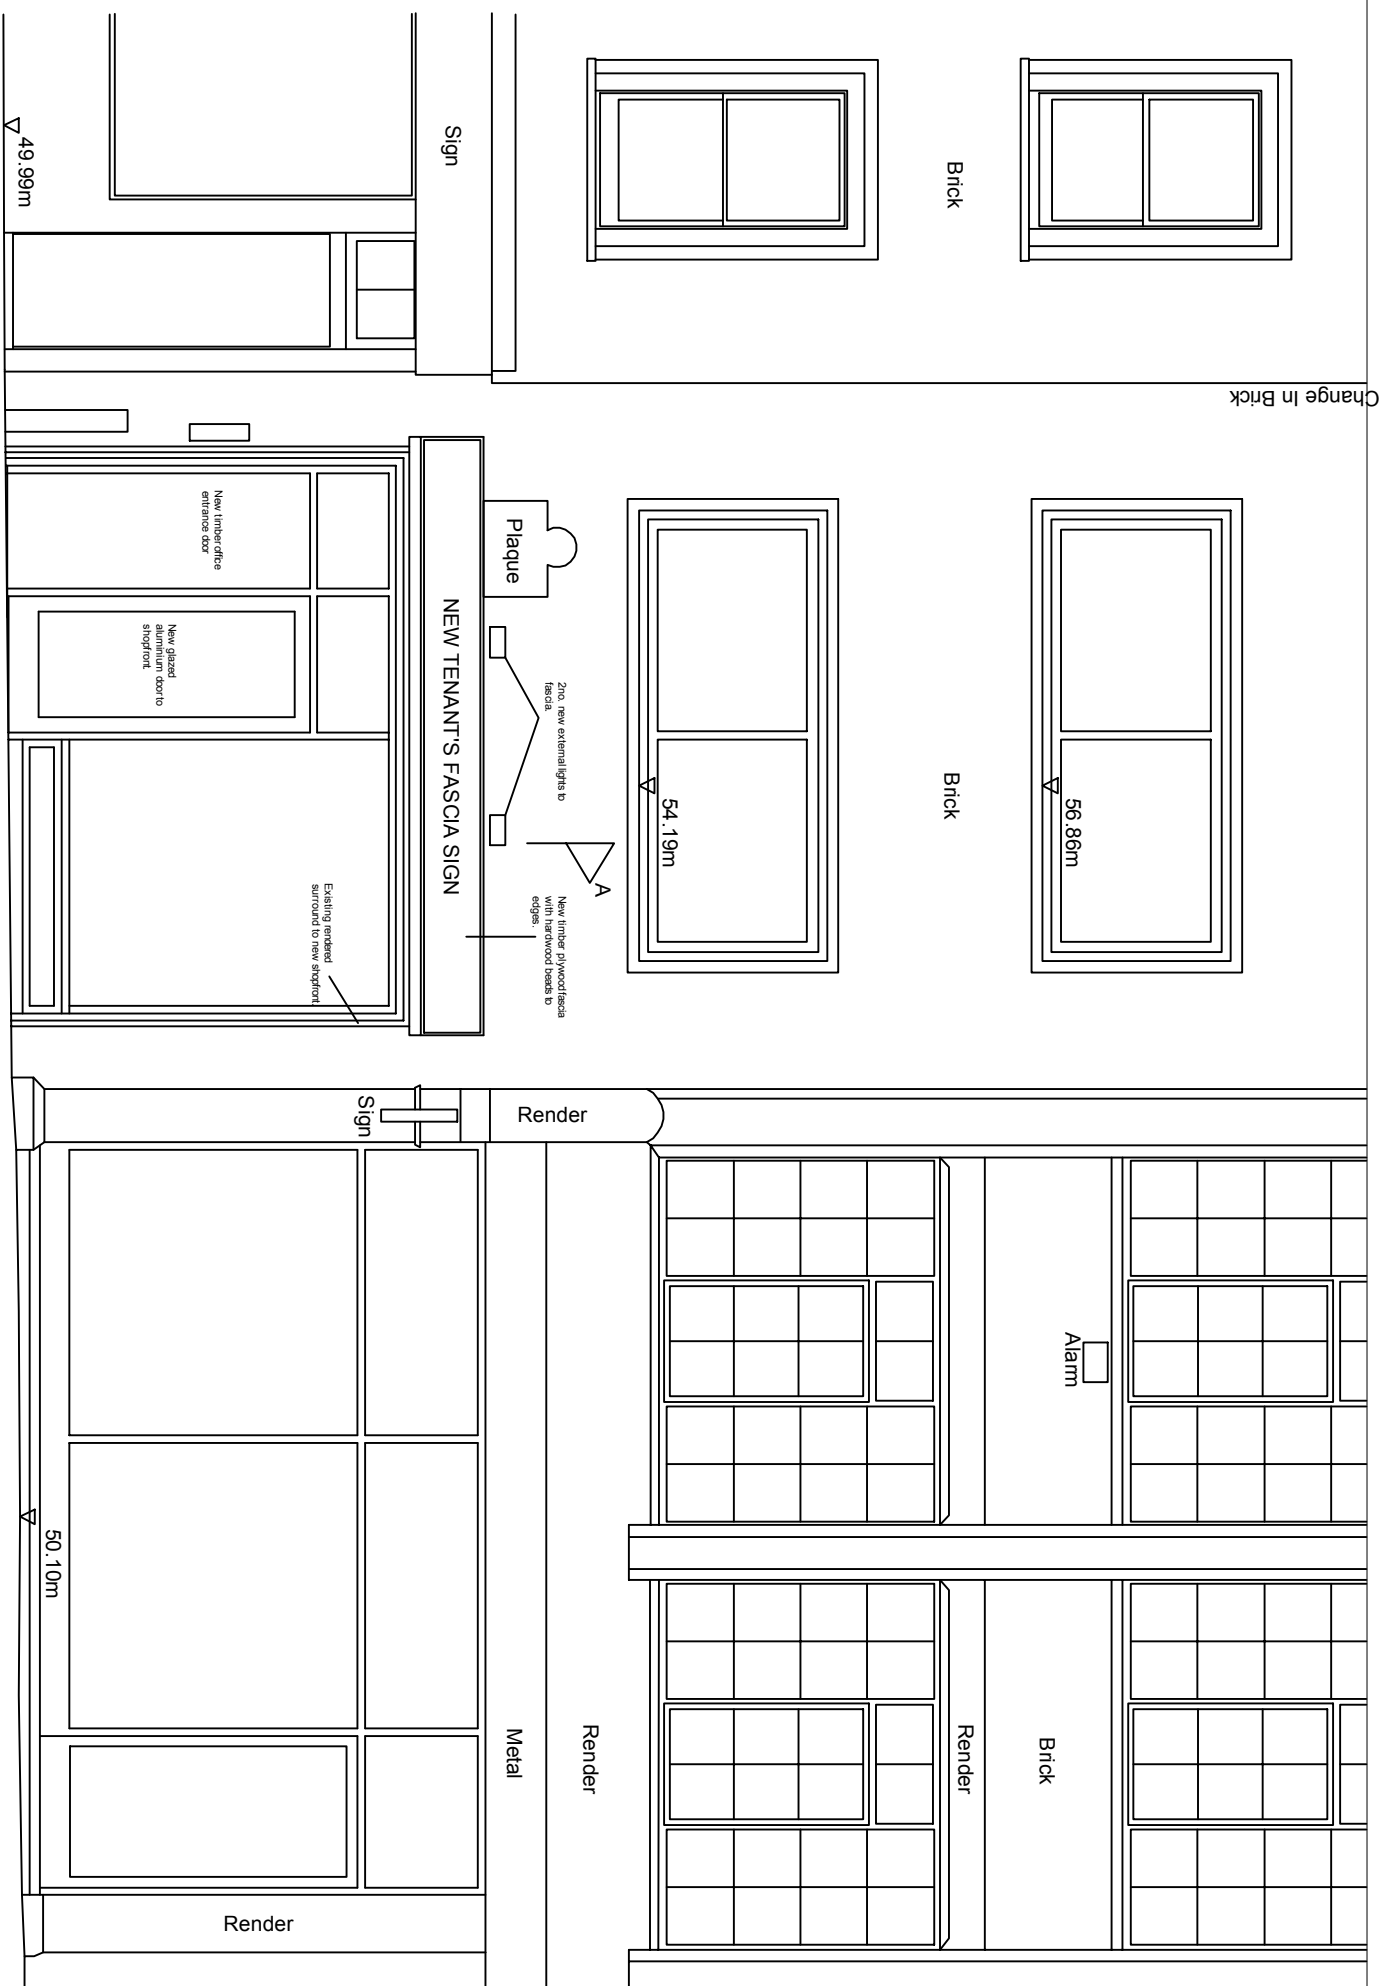


48.000m AOD

Front Elevation

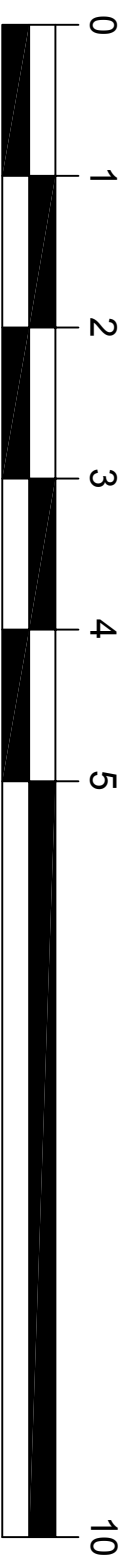

Scale (m)

DRAWING TITLE		Front Elevation As Proposed	
ADDRESS		13 Monmouth Street, London WC2H 9DA	
PROJECT NAME		Alterations	
DATE		Dec 2014	
SCALE		1:50 @ A3	
CLIENT		Mrs Sheila Davies	
DRAWING NO.		22438 - 05	
		1 SANDWICH STREET LONDON WC1H 9PF Tel: (020) 7391 7100 Fax: (020) 7391 7121	

NOTES:

DO NOT SCALE FROM DRAWING.

ALL DIMENSIONS TO BE CONFIRMED ON SITE.



**Ground and Basement Floor Plans
As Existing**

**13 Monmouth Street,
London WC2H 9DA**

Alterations

Oct' 2014

1:50 @ A3

Mrs Sheila Davies

22438 - 06

Fresson & Tee
CHARTERED SURVEYORS


1 SANDWICH STREET
LONDON WC1H 9PF

Tel: (020) 7391 7100 Fax: (020) 7391 7121

NOTES:

DO NOT SCALE FROM DRAWING.

ALL DIMENSIONS TO BE CONFIRMED ON SITE.

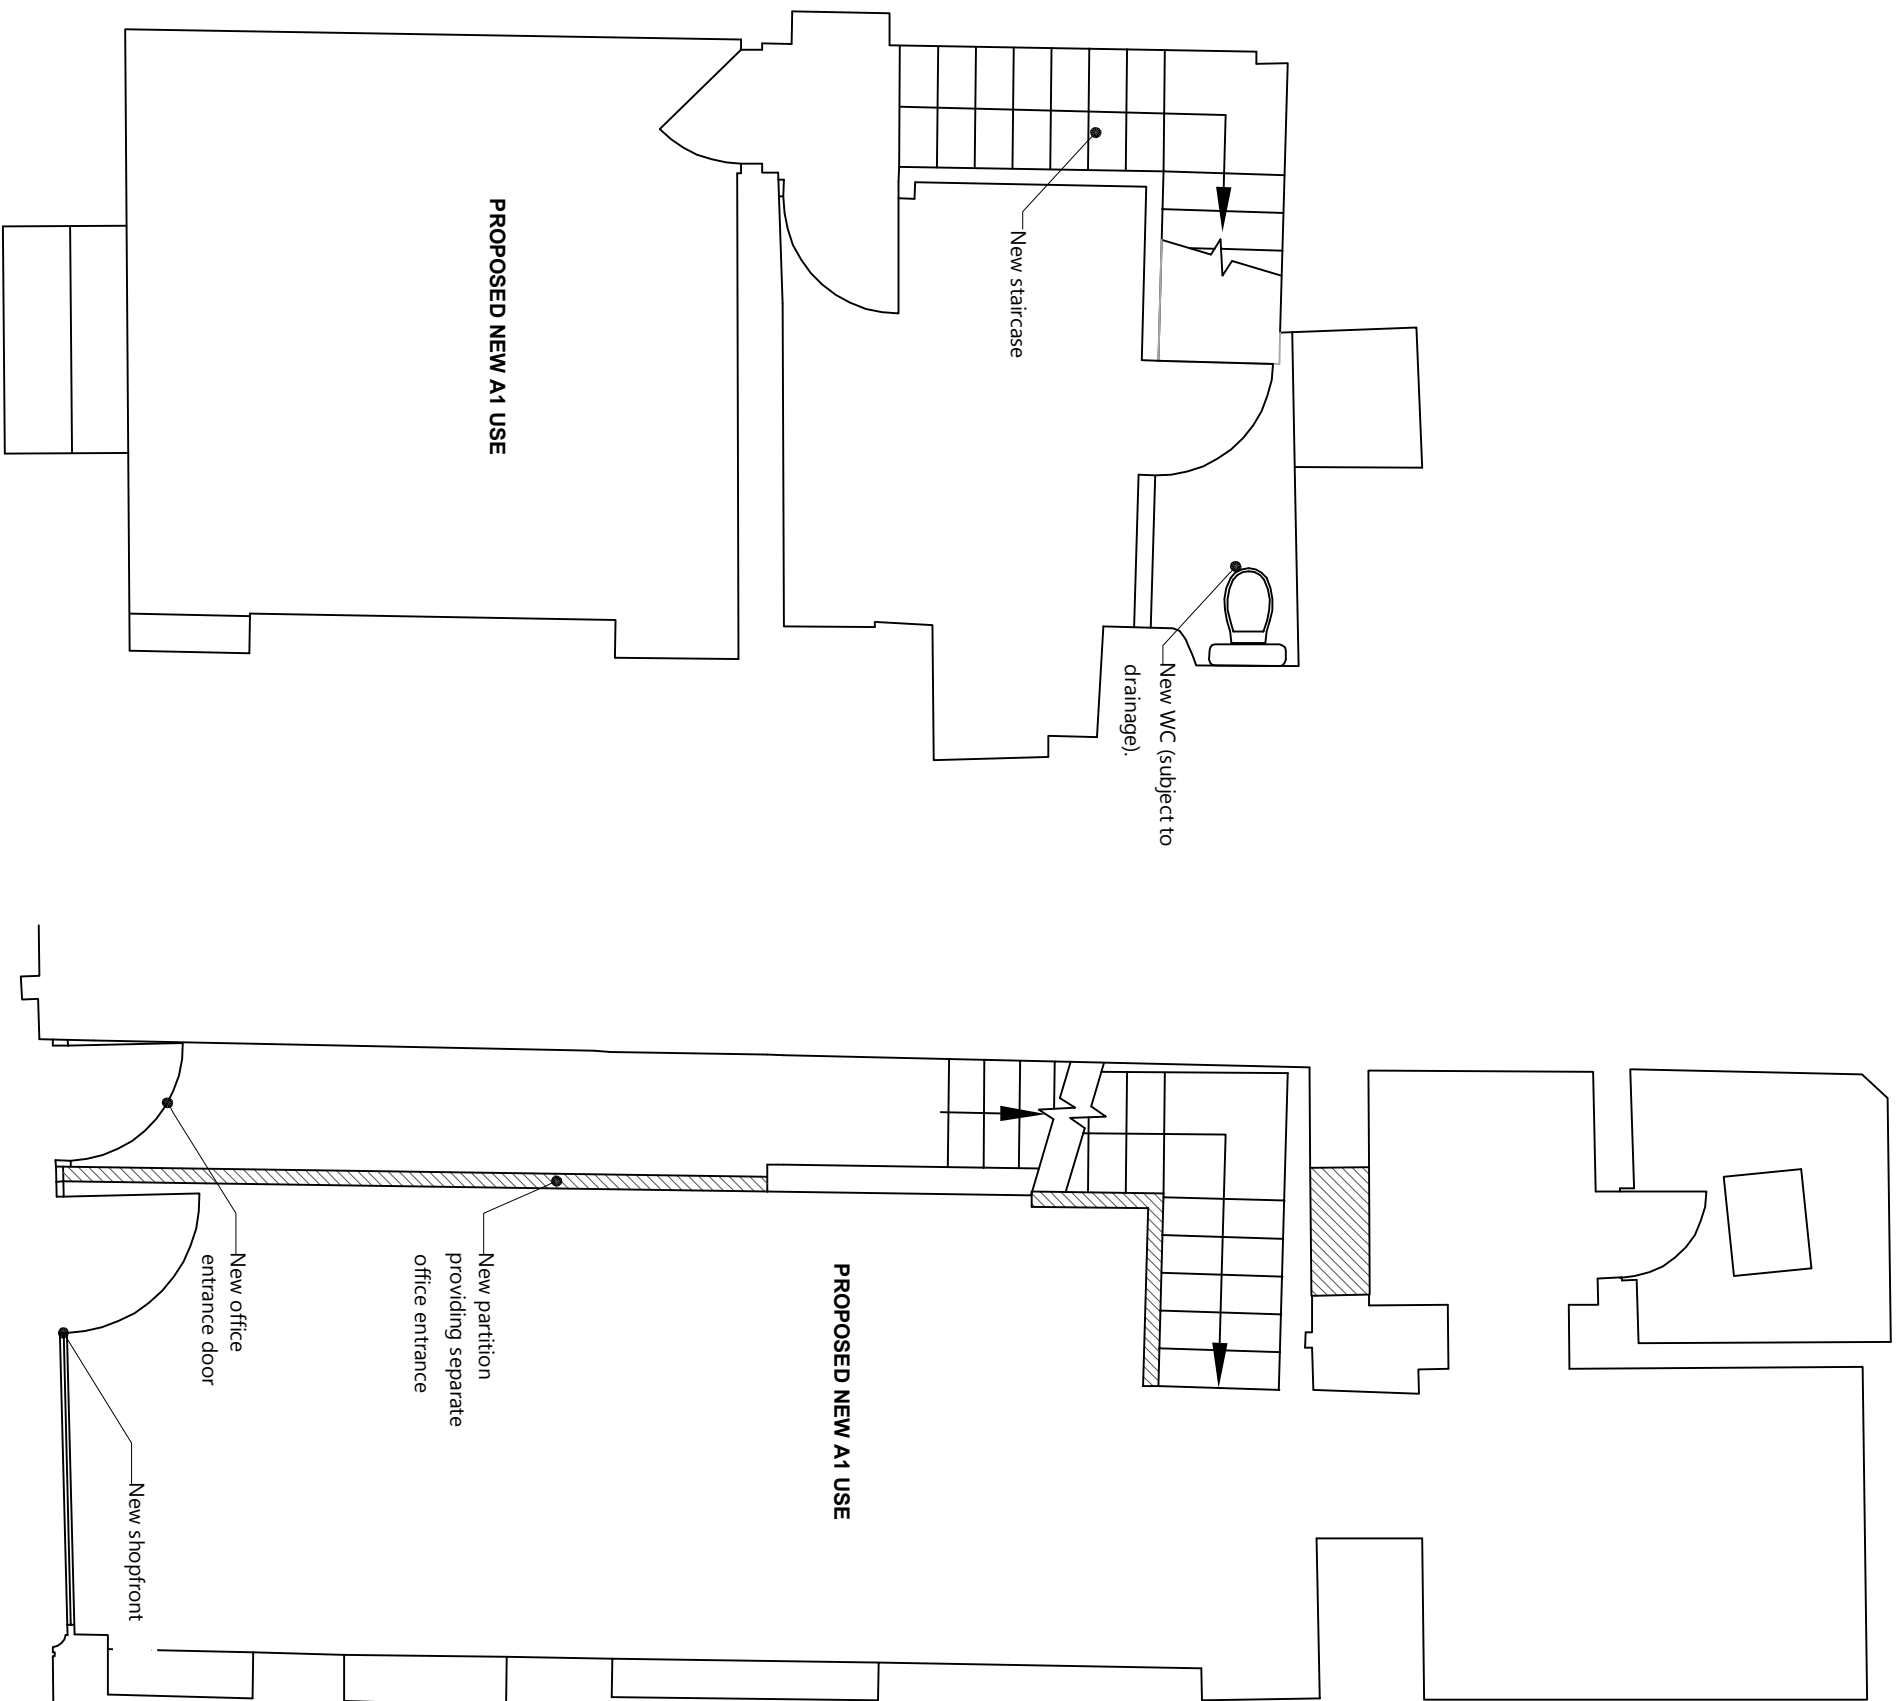

DRAWING TITLE

**Ground and Basement Floor Plans
As proposed**

ADDRESS

**13 Monmouth Street,
London WC2H 9DA**

PROJECT NAME

Alterations

DATE
Dec 2014

SCALE
1:50 @ A3

CLIENT


Mrs Sheila Davies

DRAWING NO.
22438 - 07



1 SANDWICH STREET
LONDON WC1H 9PF

Tel: (020) 7391 7100 Fax: (020) 7391 7121

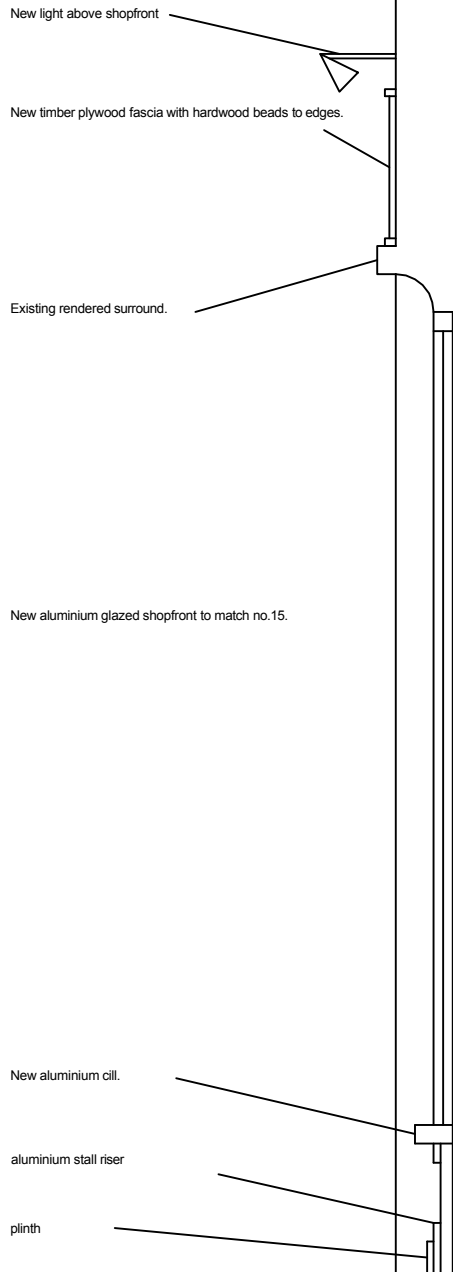

DRAWING TITLE	
Shopfront Section As Proposed	
ADDRESS	
13 Monmouth Street, London WC2H 9DA	
PROJECT NAME	DATE
Alterations	Dec 2014
	SCALE
	1:20 @ A4
CLIENT	DRAWING NO.
Mrs Sheila Davies	22438 - 08



1 SANDWICH STREET
LONDON WC1H 9PF

Tel: (020) 7391 7100 Fax: (020) 7391 7121