


- A - FACING BRICK TO MATCH EXISTING
- B - TIMBER SCREEN
- C - POWDERCOATED ALUMINIUM PATIO DOORS
- D - CONCRETE CAPPING
- E - METAL PAINTED BALUSTRADE

FLAT A

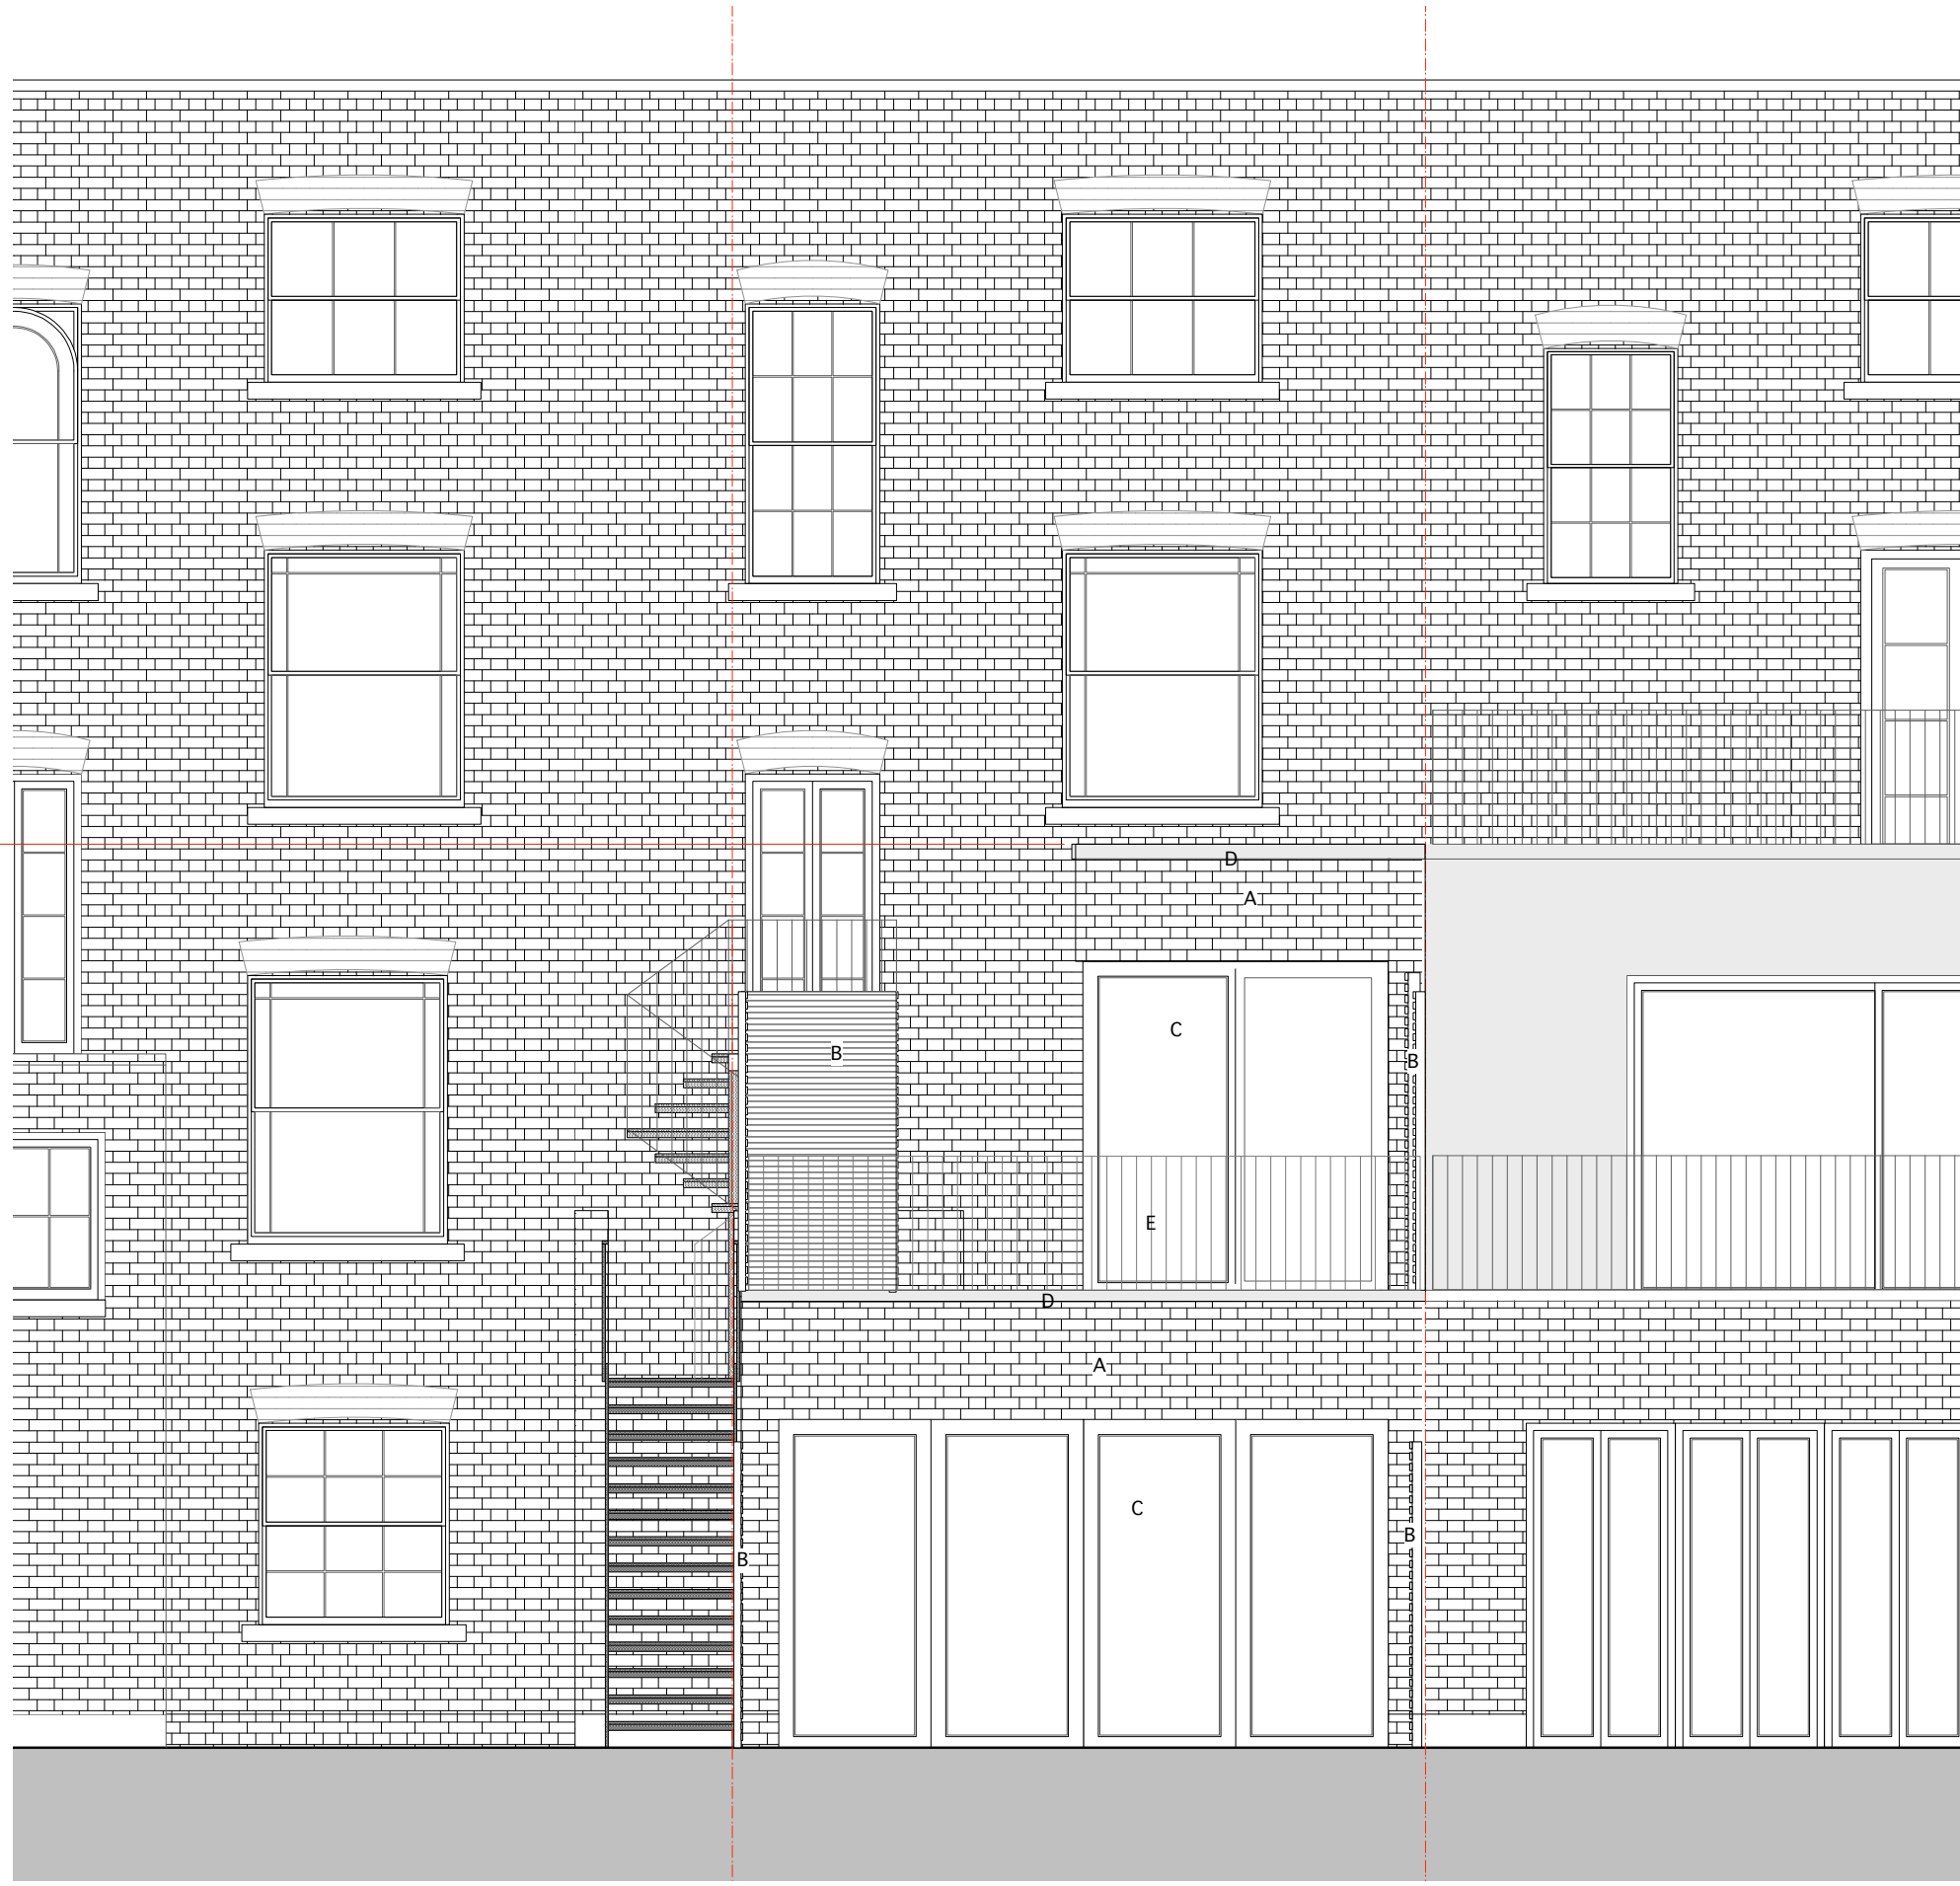

1 PROPOSED REAR ELEVATION  
Scale: 1:25

Rev.	Description	Date	Check by
A	FULL PLANNING APPLICATION	12.12.14	SM

- 1. Do not scale this drawing. The Contractor is to verify all dimensions & conditions on site and report any discrepancies to the Architect before proceeding.
- 2. This drawing is to be read in conjunction with all relevant project documentation.
- 3. This drawing is subject to the approval of the appropriate Statutory Authorities.

mclarearchitecture+design  
89 Worship Street  
London  
EC2A 2BE  
T: +44 (0)20 7652 1456 marc+d

Project:  
**142A AGAR GROVE, LONDON**

Title:  
**PROPOSED ELEVATION**

Scale: 1:25 @ A1 Date: Oct 2014  
Drawn by: MS Checked by: SM

Drawing No.: 14AG\_PL\_05 Revision: A

Status: PLANNING  
© mclarearchitecture+design ltd