

315 FINCHLEY ROAD, LONDON, NW3 6EH

Existing Floor Plans


Scale 1:100@A3




Drawing No: 315FR14/01



Ground Floor Plan

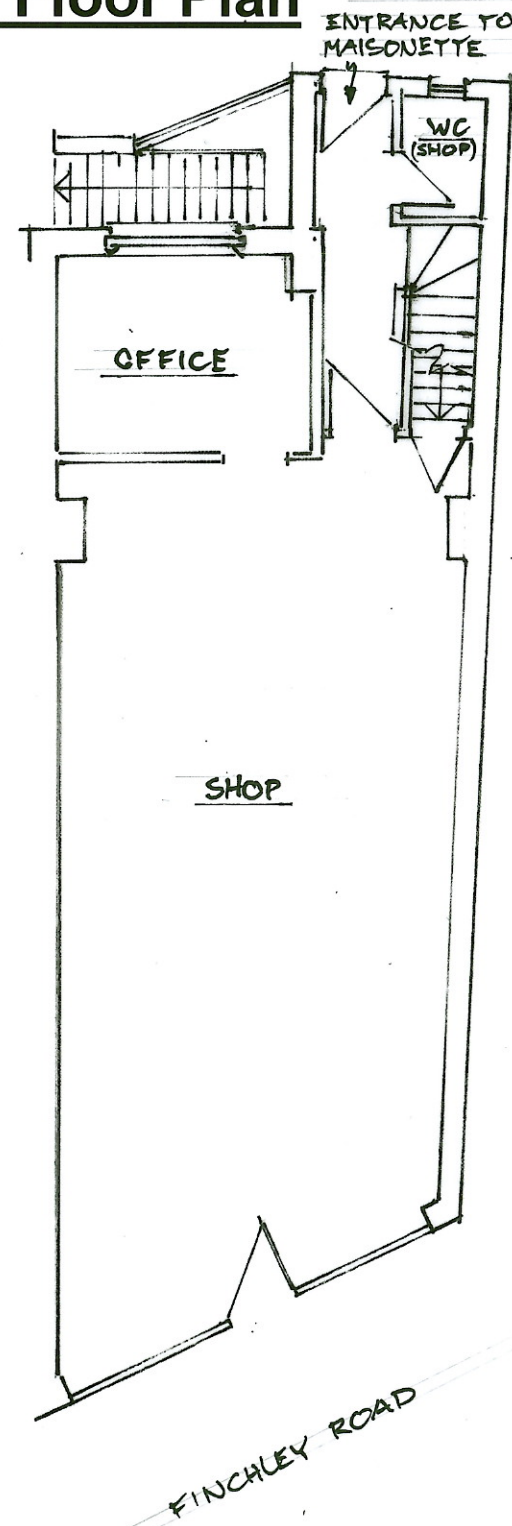

Basement Plan

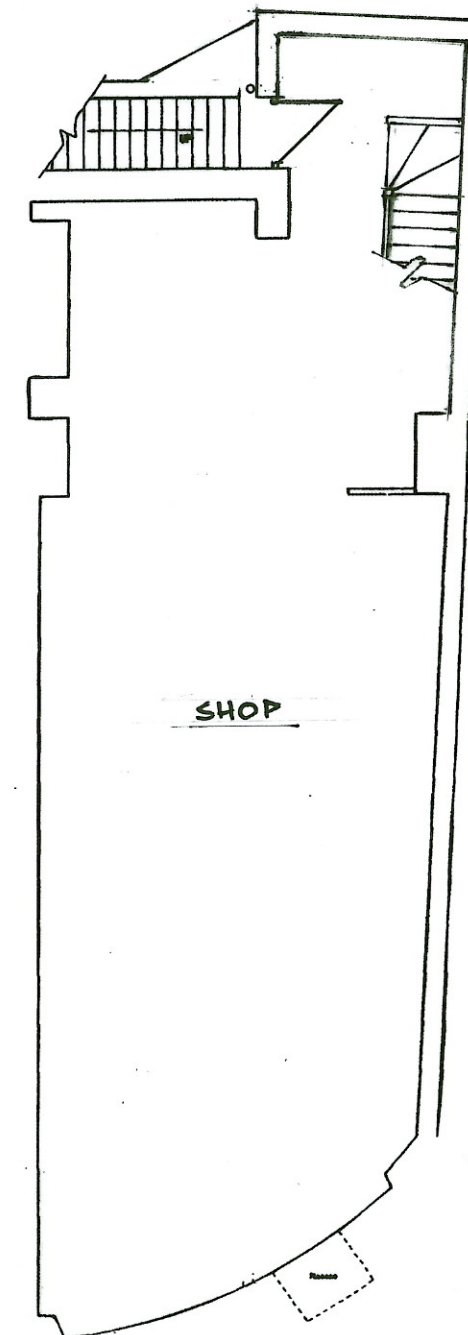


315 FINCHLEY ROAD, LONDON, NW3 6EH
Existing Floor Plans **Scale 1:100@A3**


Drawing No: 315FR14/02



First Floor Plan

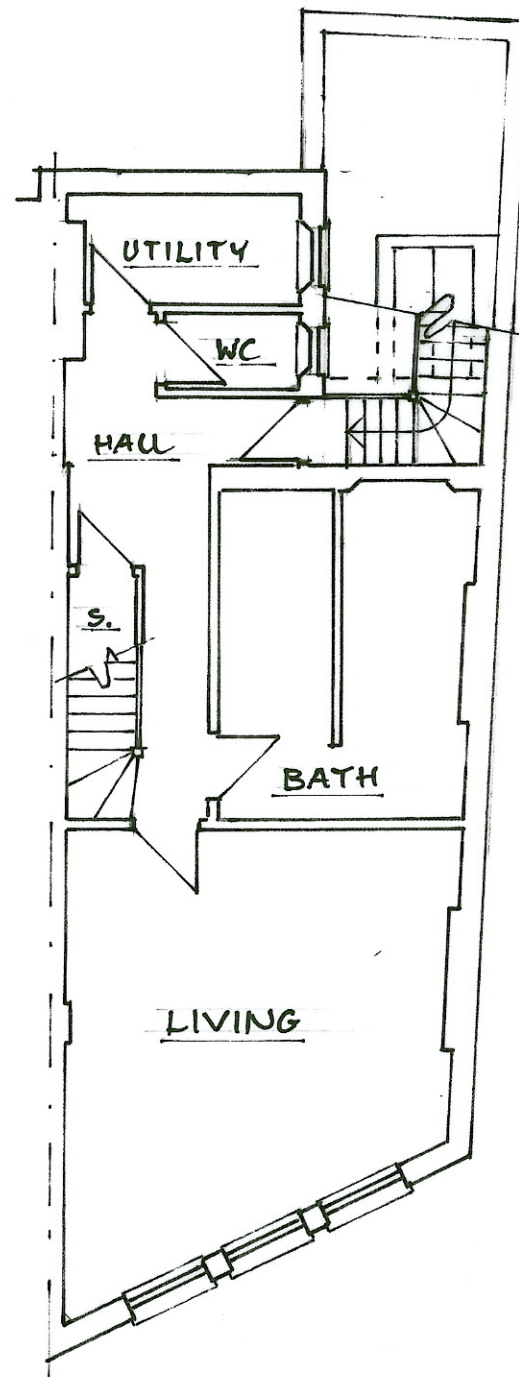


Second Floor Plan

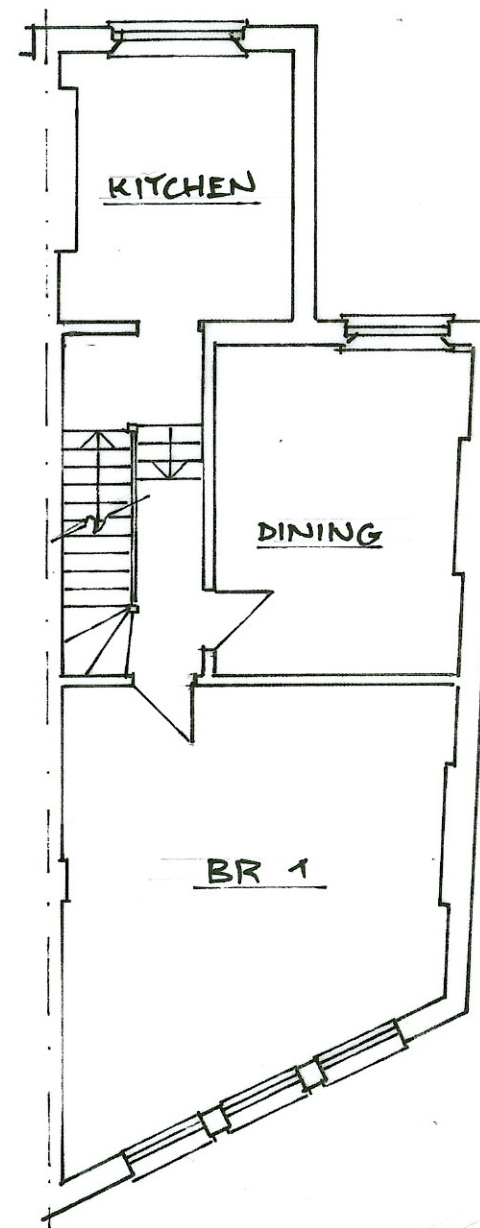

FINCHLEY ROAD

Third Floor Plan

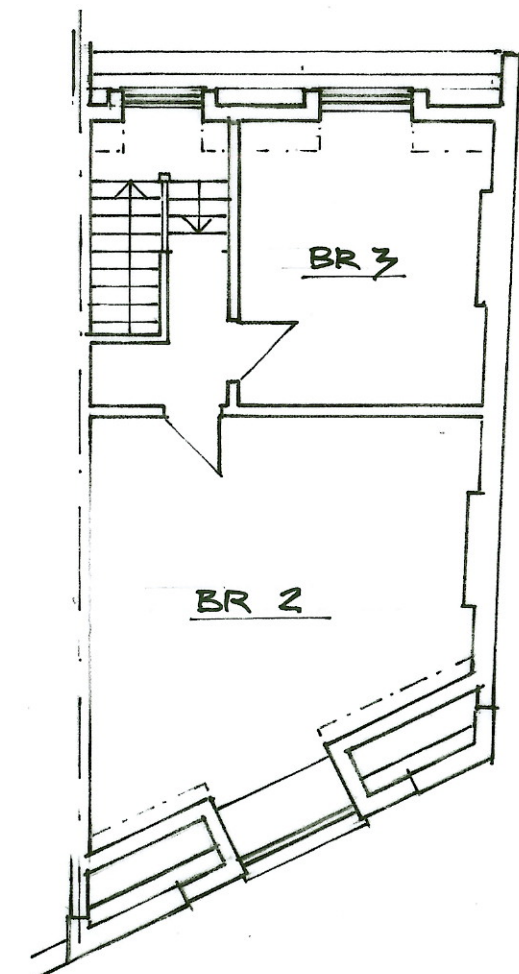

315 FINCHLEY ROAD, LONDON, NW3 6EH


Existing Elevations

Scale 1:100@A3




Drawing No: 315FR14/03

Rear Elevation

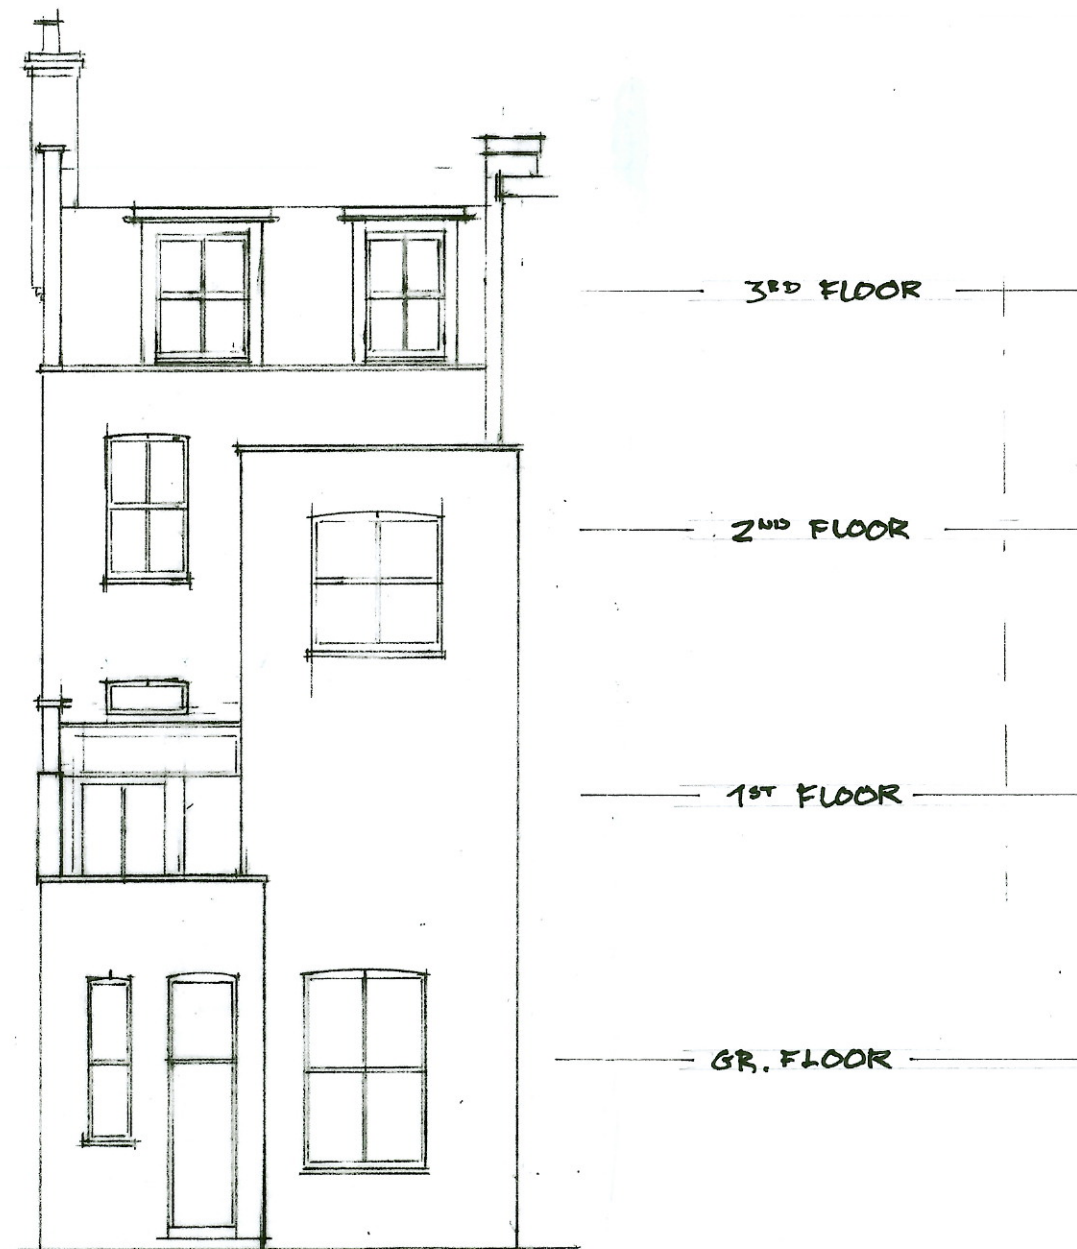

Side Elevation

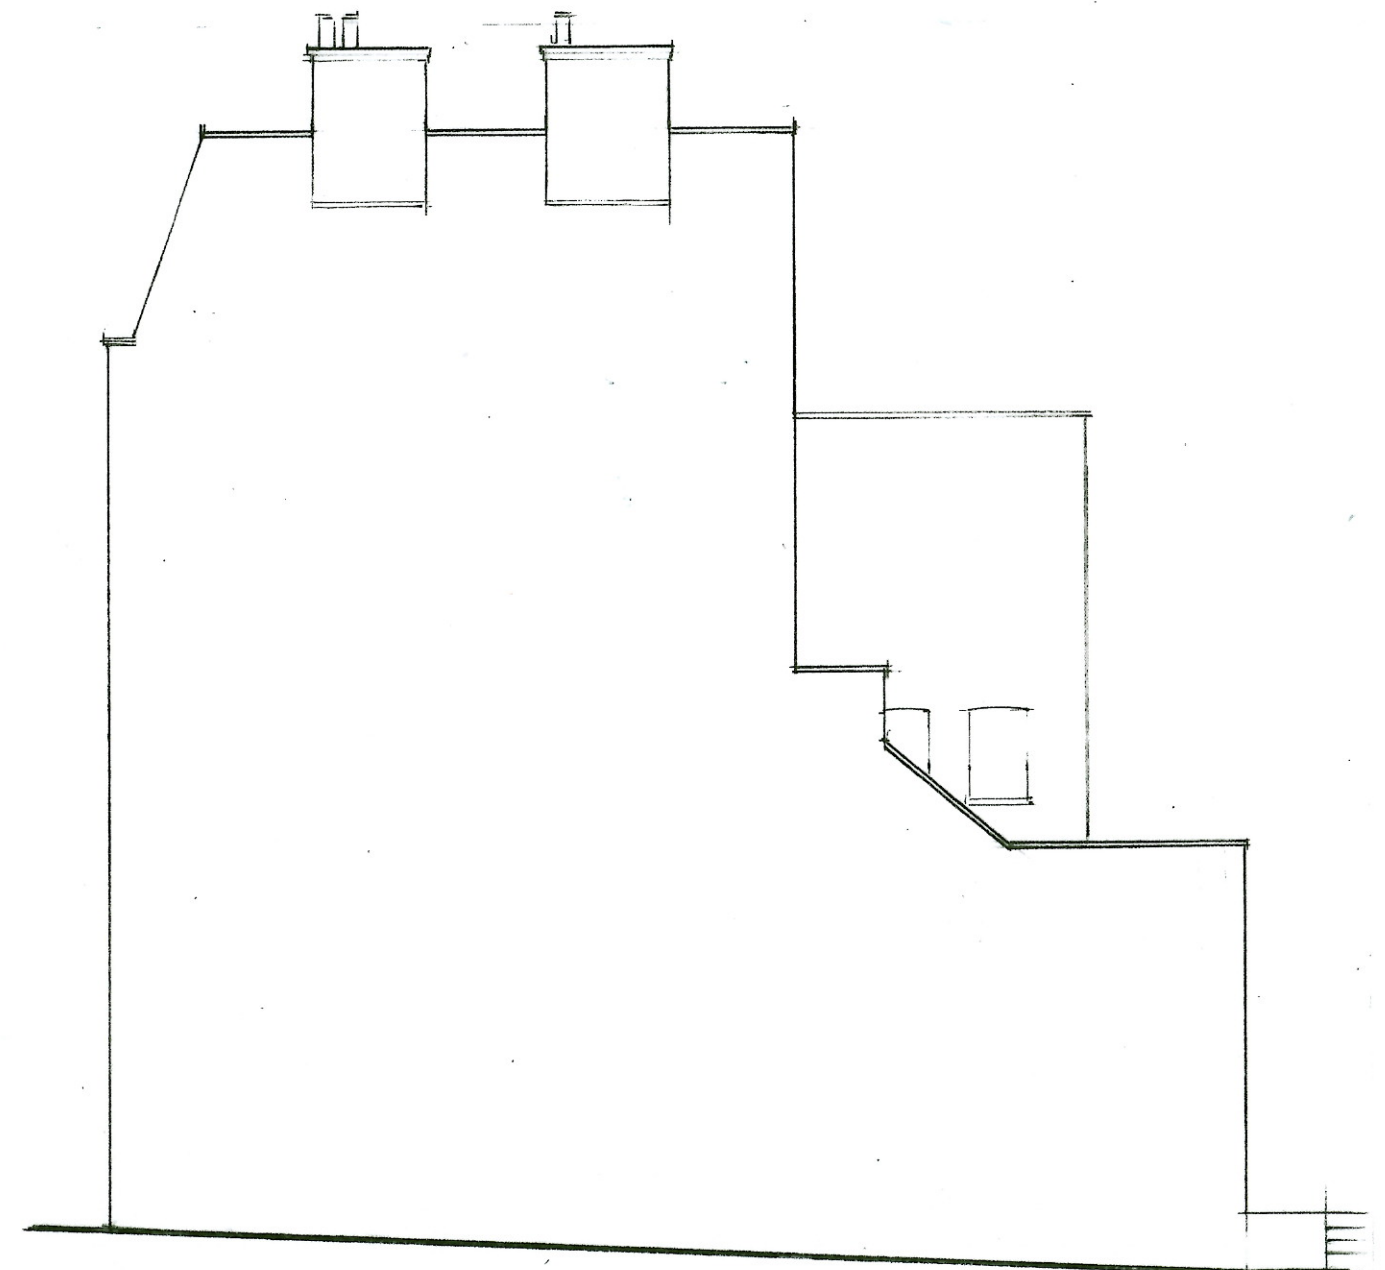

315 FINCHLEY ROAD, LONDON, NW3 6EH

Proposed Floor Plans


Scale 1:100@A3




Drawing No: 315FR14/04



Ground Floor Plan

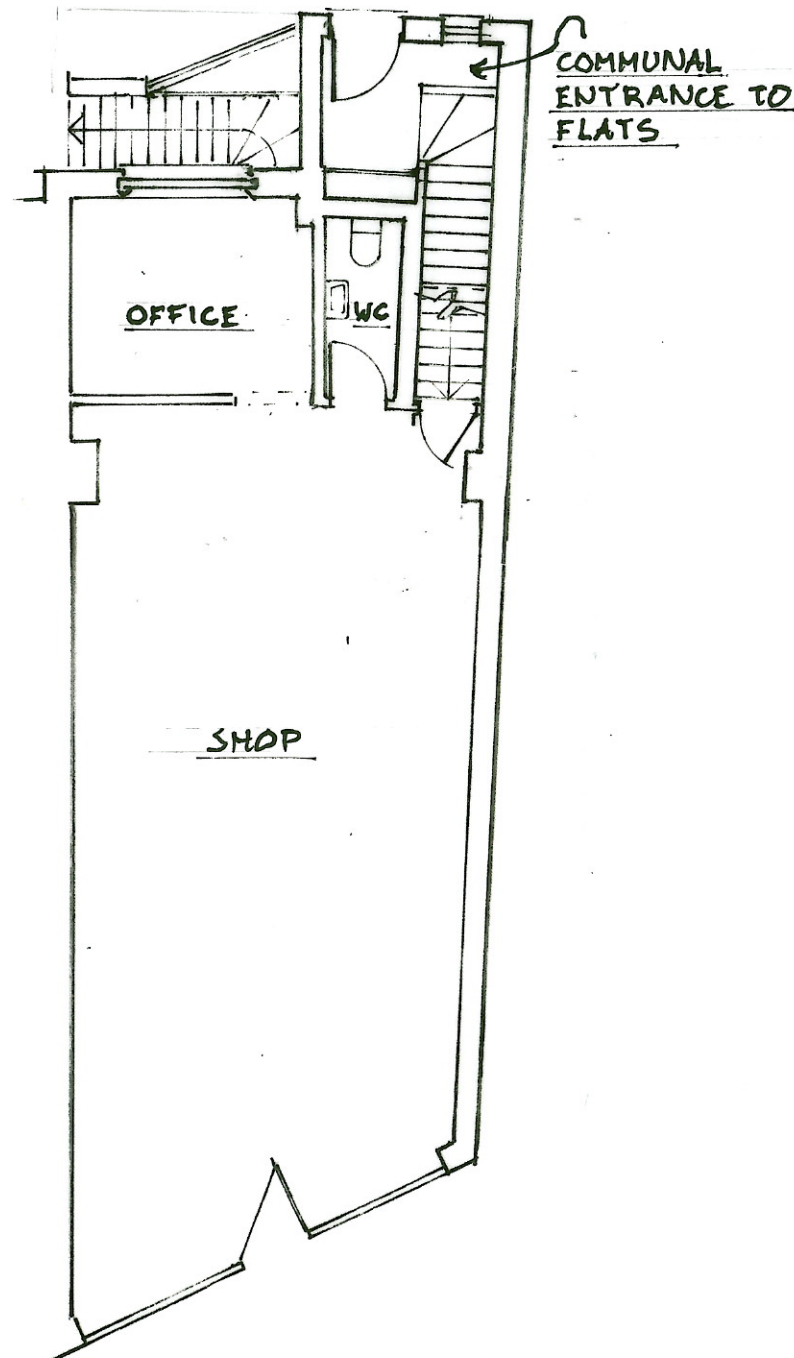

Basement Plan

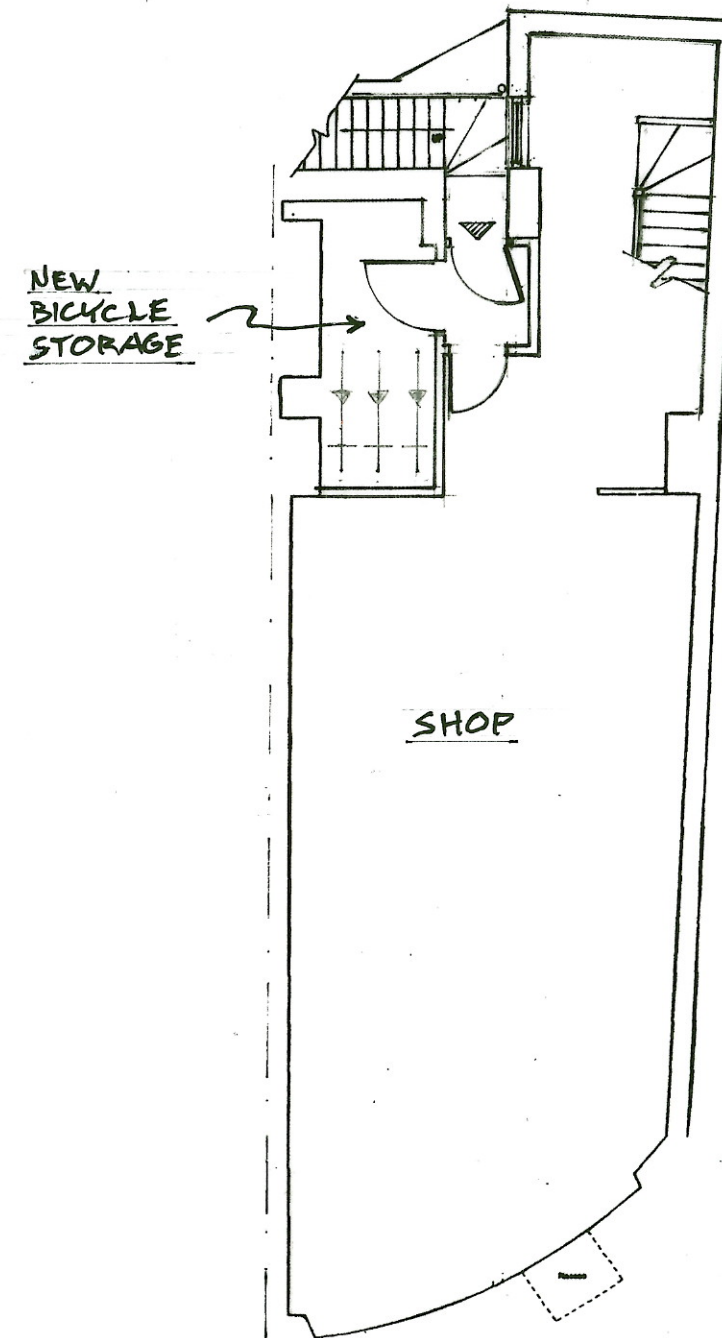

315 FINCHLEY ROAD, LONDON, NW3 6EH

Proposed Floor Plans


Scale 1:100@A3

Drawing No: 315FR14/05


0 1 2 3 4 5 M




First Floor Plan

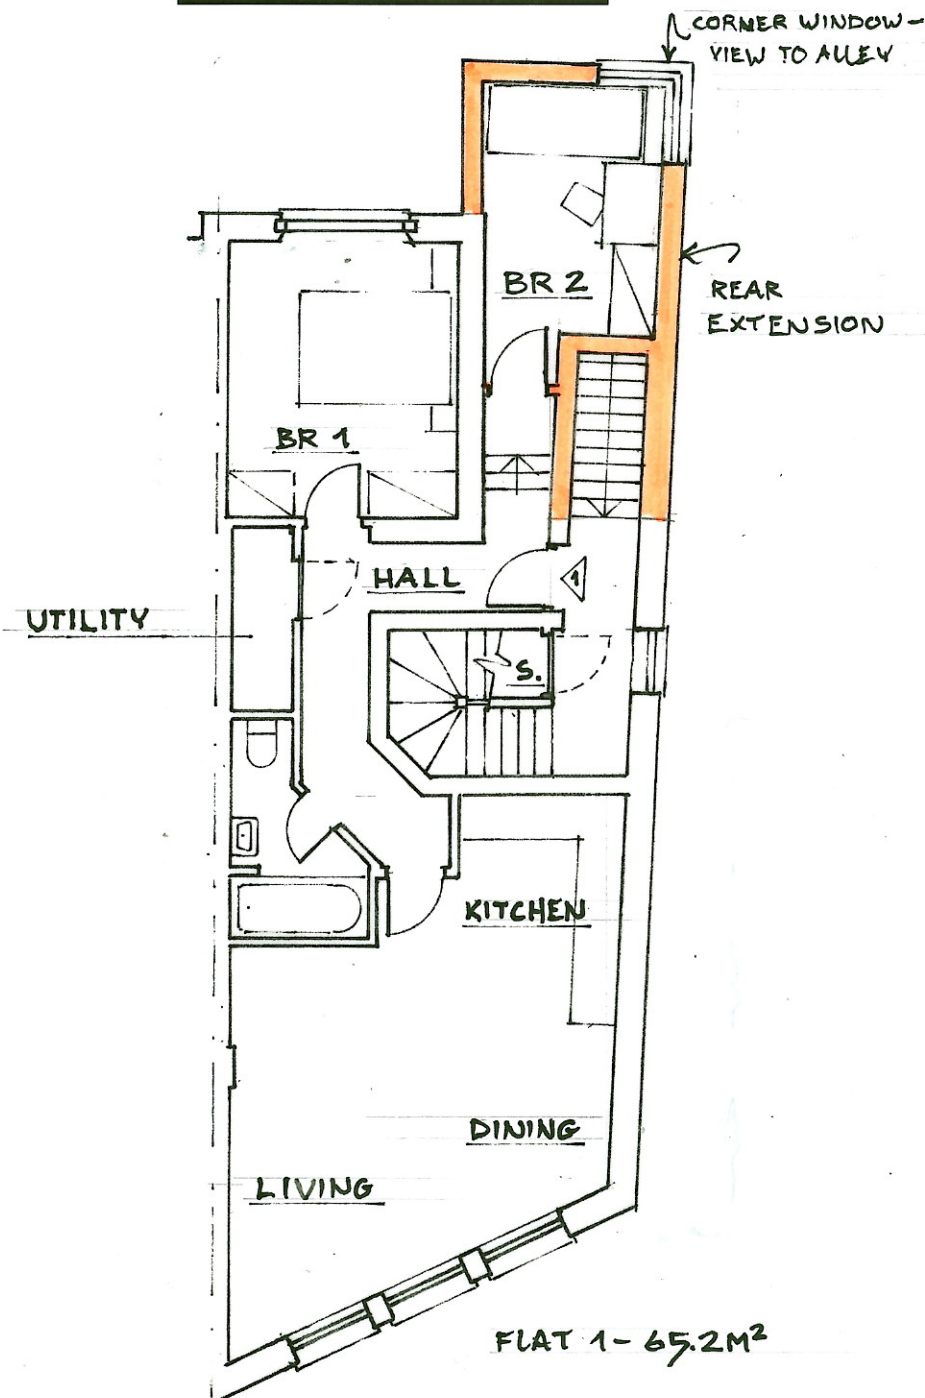

Second Floor Plan

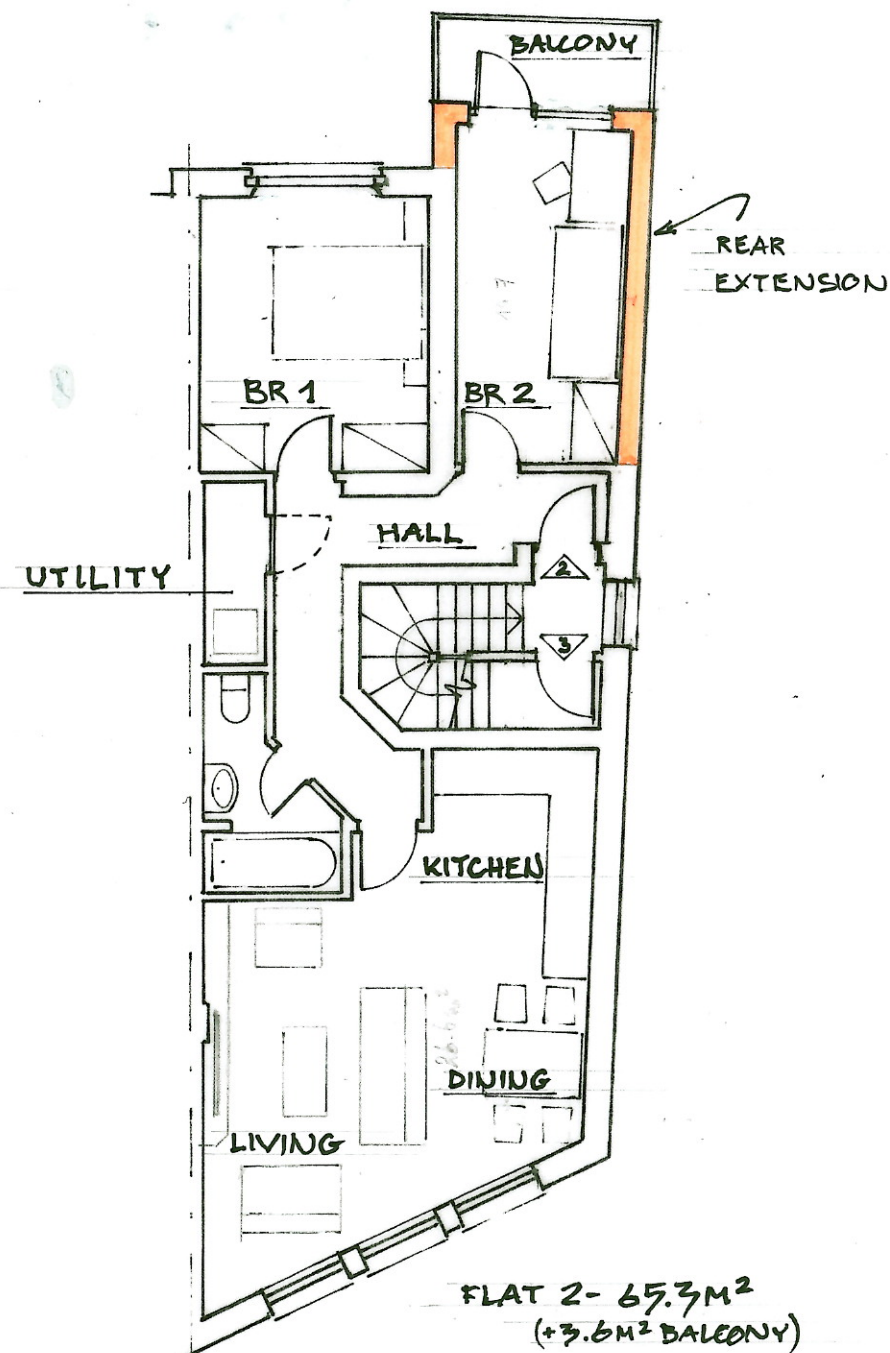

Third Floor Plan

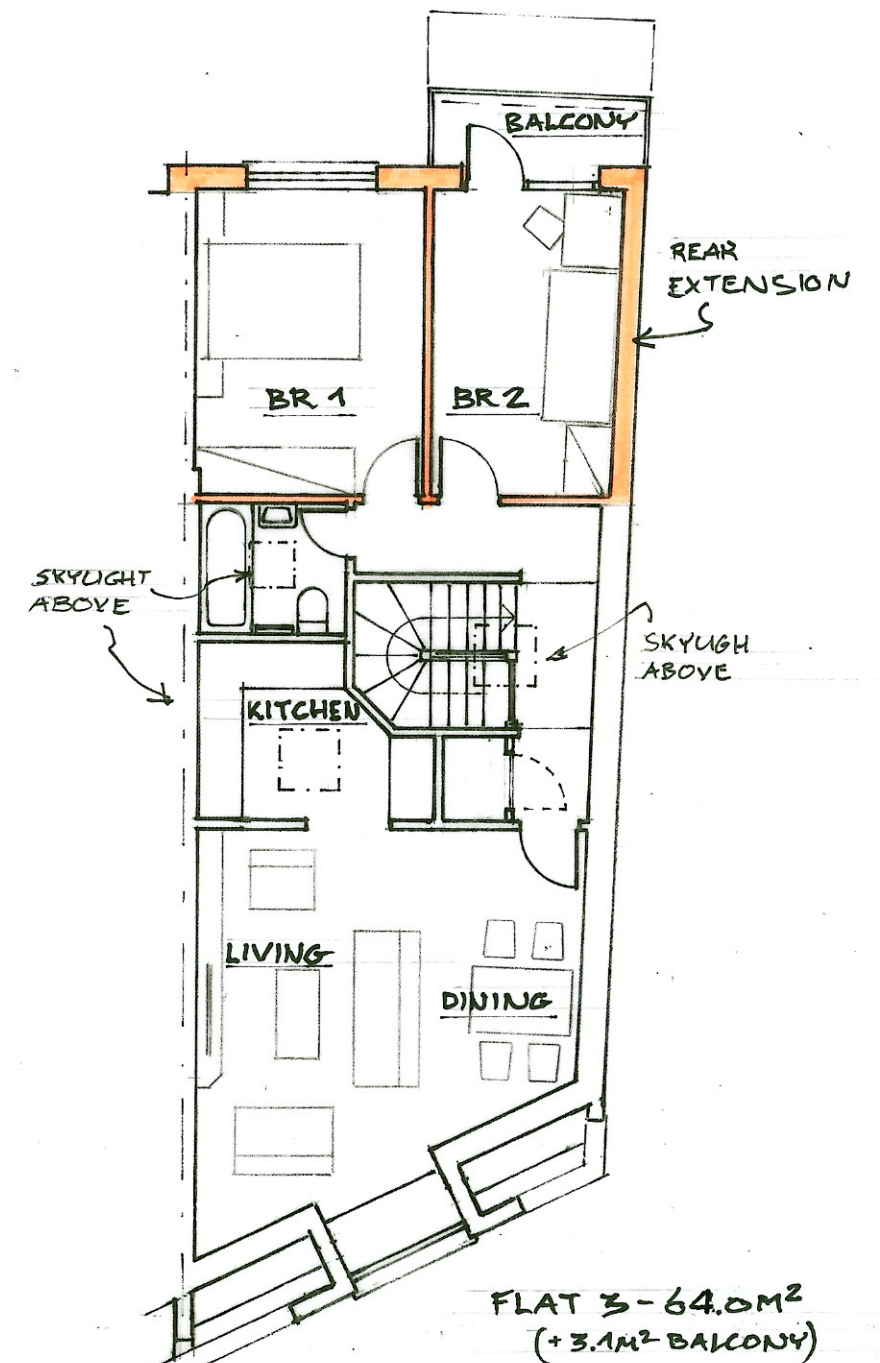

315 FINCHLEY ROAD, LONDON, NW3 6EH


Proposed Elevations

Scale 1:100@A3



Drawing No: 315FR14/06

Rear Elevation

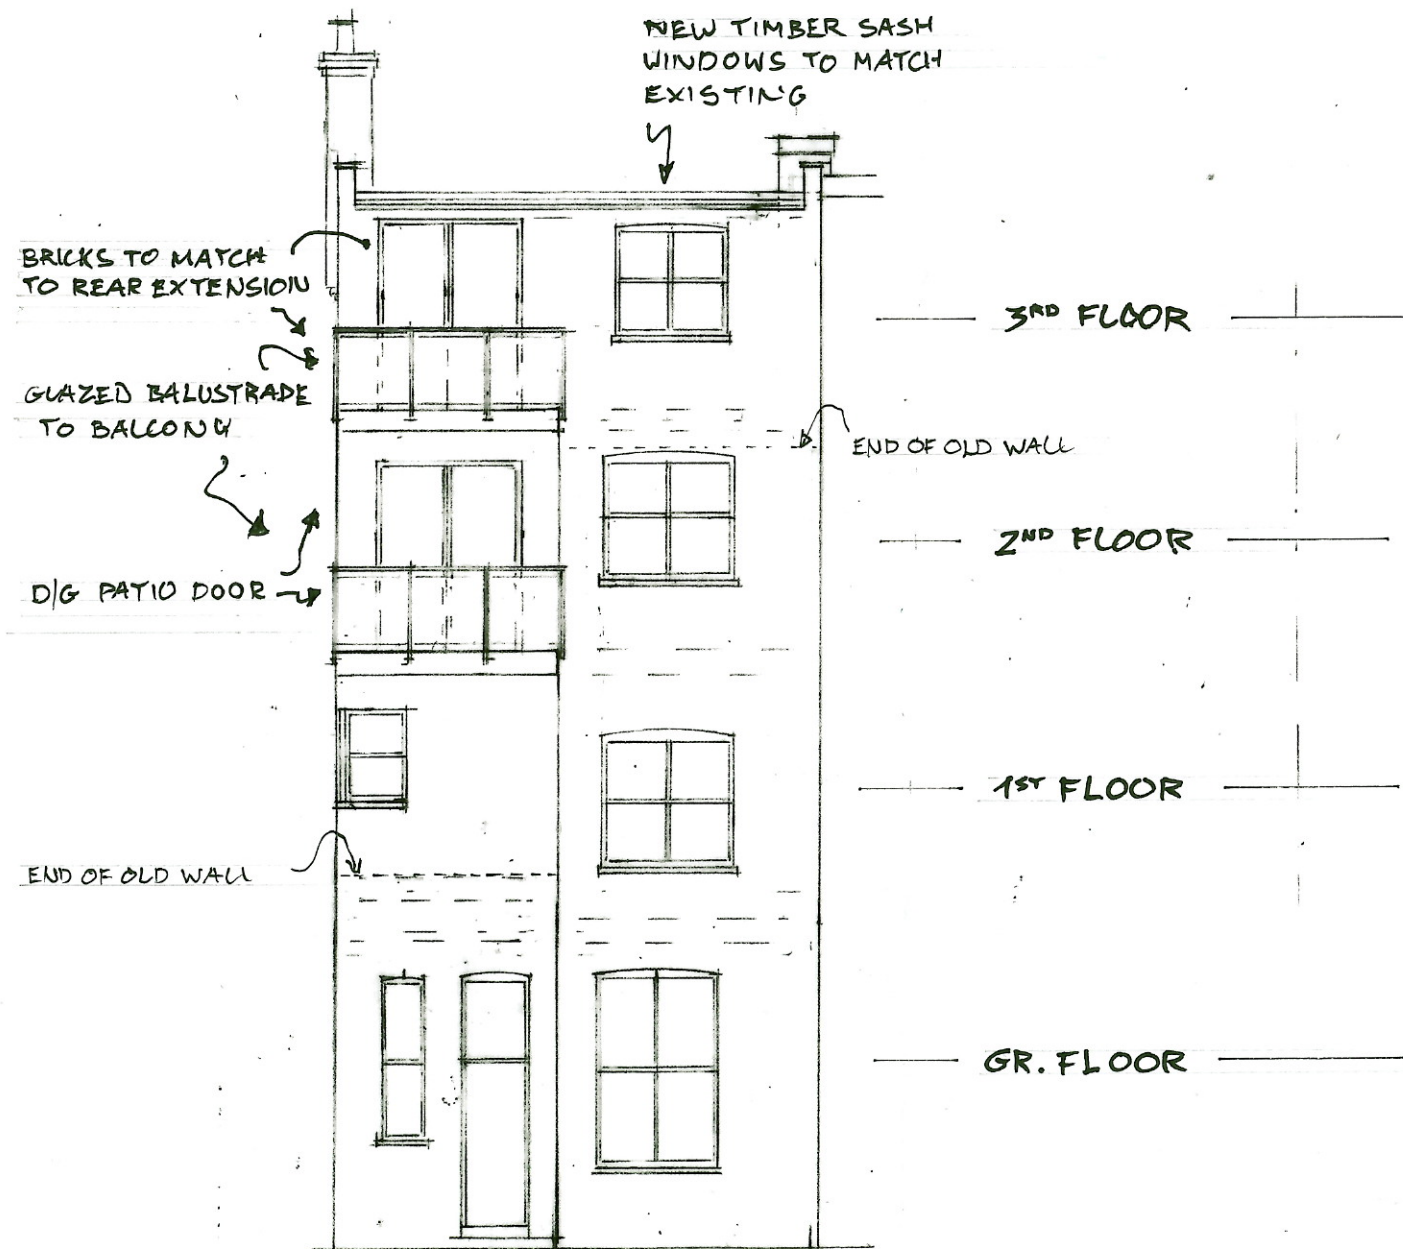

Side Elevation

