


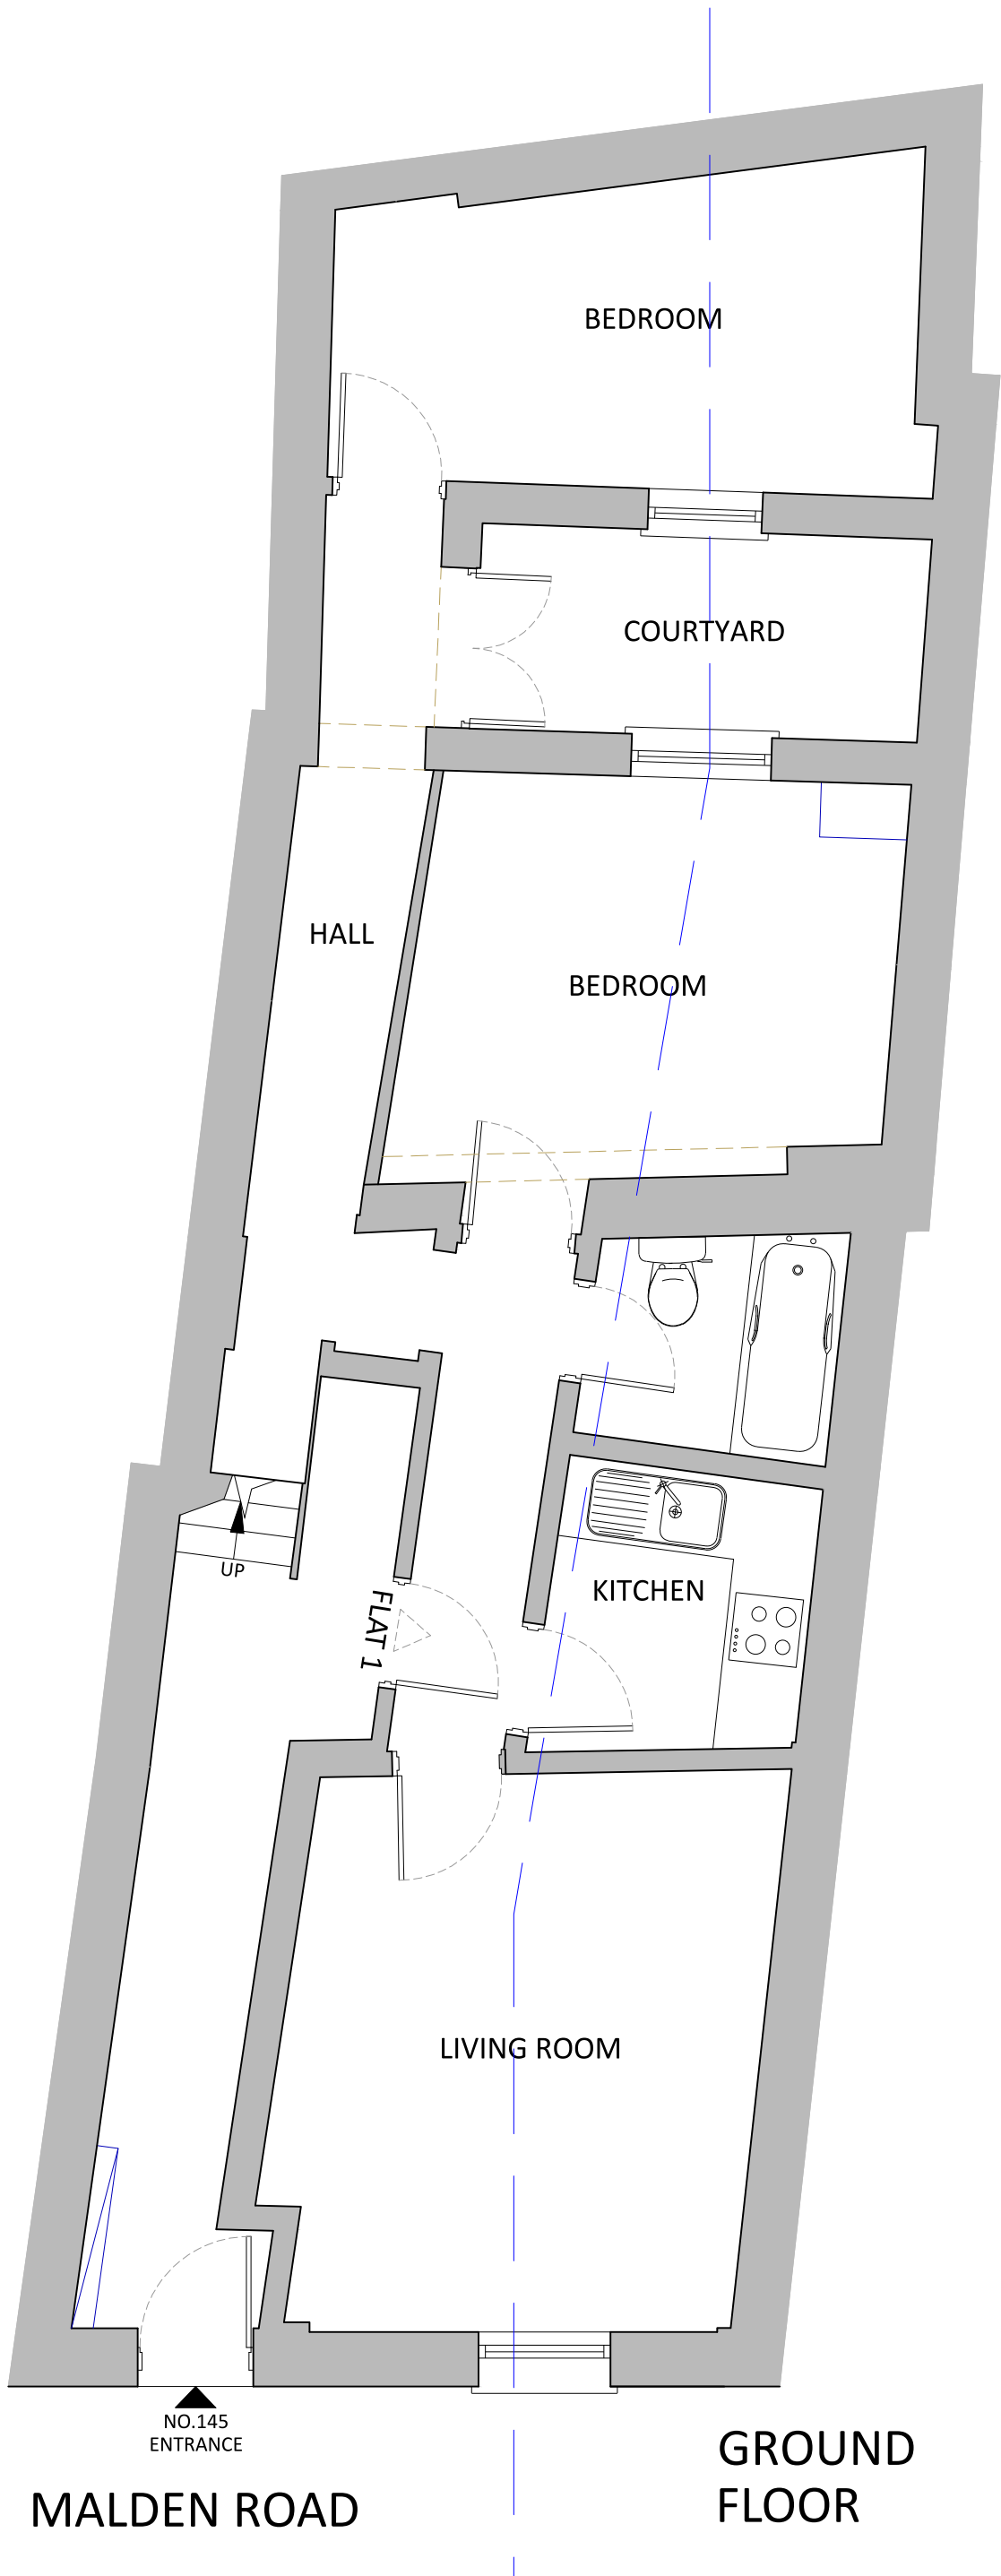

PLANNING

-	-	-	-
-	-	-	-
-	-	-	-
-	-	-	-
-	-	-	-
-	-	-	-
Rev	QA Check	Description	Date

©

Copyright Coupdeville Architects Ltd 2012

0

1

2

COUPDEVILLE

Architects

Unit 1A
Woodstock Studios
36 Woodstock Grove
London
W12 8LE
TEL 0208 811 2660
E-MAIL info@coupdeville.net
www.coupdeville.net

□	□	□	□
□	□	□	□
□	■	□	□
□	□	□	□

		CLIENT:
DRAWN	-	
CHECKED	-	
SCALE@A3	1:50	


GROUND FLOOR EXISTING PLAN

ADDRESS:

145 Malden Road

JOB No	DRAWING NUMBER	REVISION
1028	EX-01	-

A3 Sheet

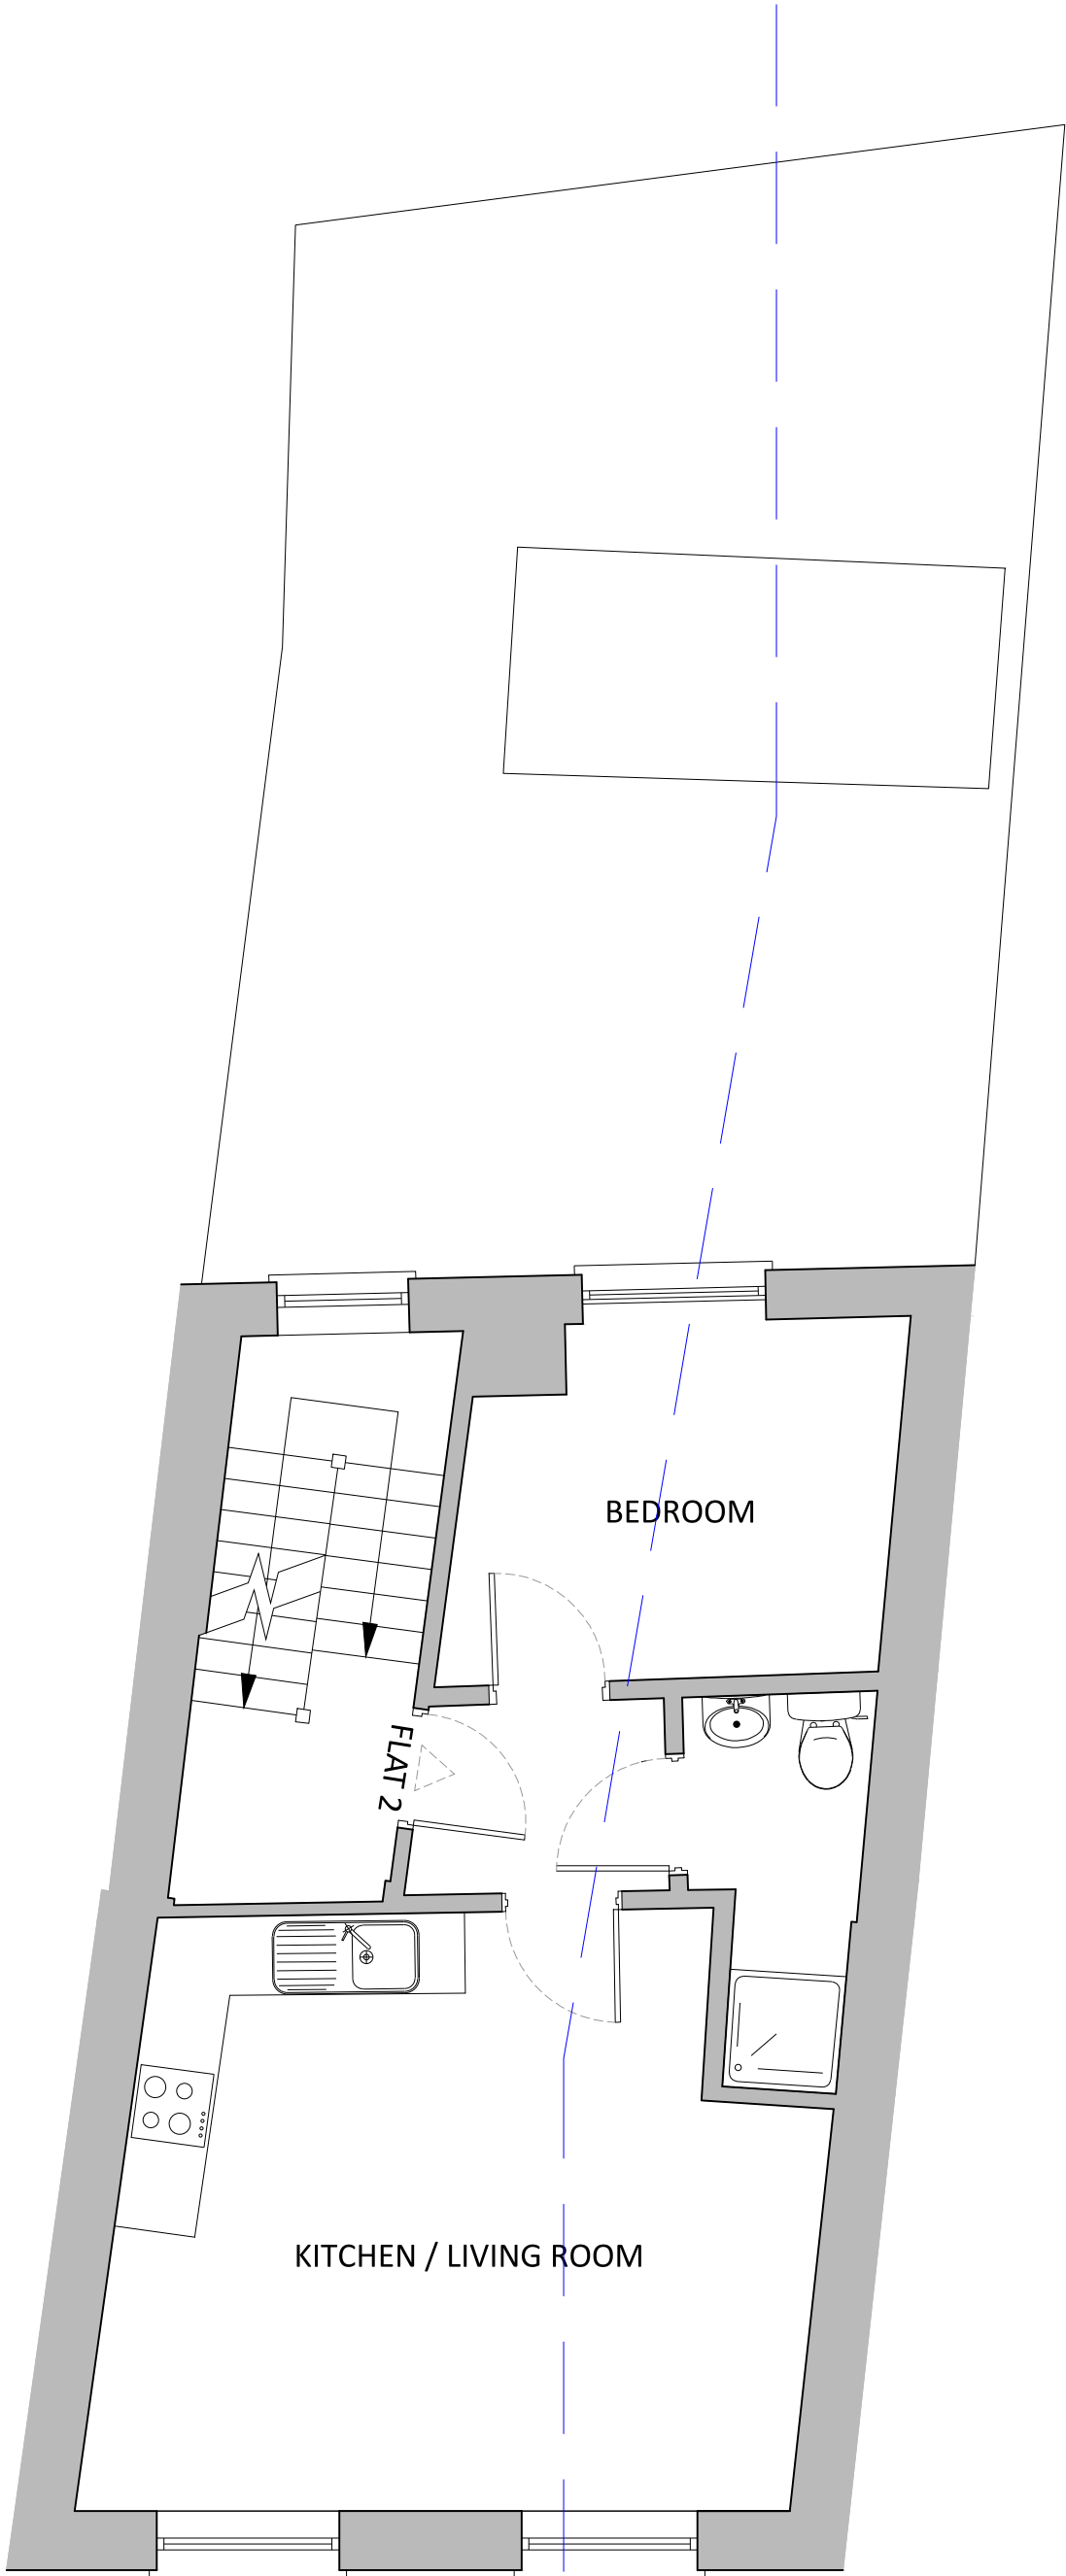

FIRST FLOOR




PLANNING

-	-	-	-
-	-	-	-
-	-	-	-
-	-	-	-
-	-	-	-
-	-	-	-
-	-	-	-

Rev	QA Check	Description	Date
-----	----------	-------------	------

© Copyright Coupdeville Architects Ltd 2012

 

COUPDEVILLE
Architects

Unit 1A
Woodstock Studios
36 Woodstock Grove
London
W12 8LE

TEL 0208 811 2660
E-MAIL info@coupdeville.net
www.coupdeville.net


□	□	□	□
□	□	□	□
□	■	□	□
□	□	□	□

		CLIENT:
DRAWN	-	
CHECKED	-	
SCALE@A3	1:50	

FIRST FLOOR EXISTING PLAN

ADDRESS:
145 Malden Road

JOB No	DRAWING NUMBER	REVISION
1028	EX-02	-

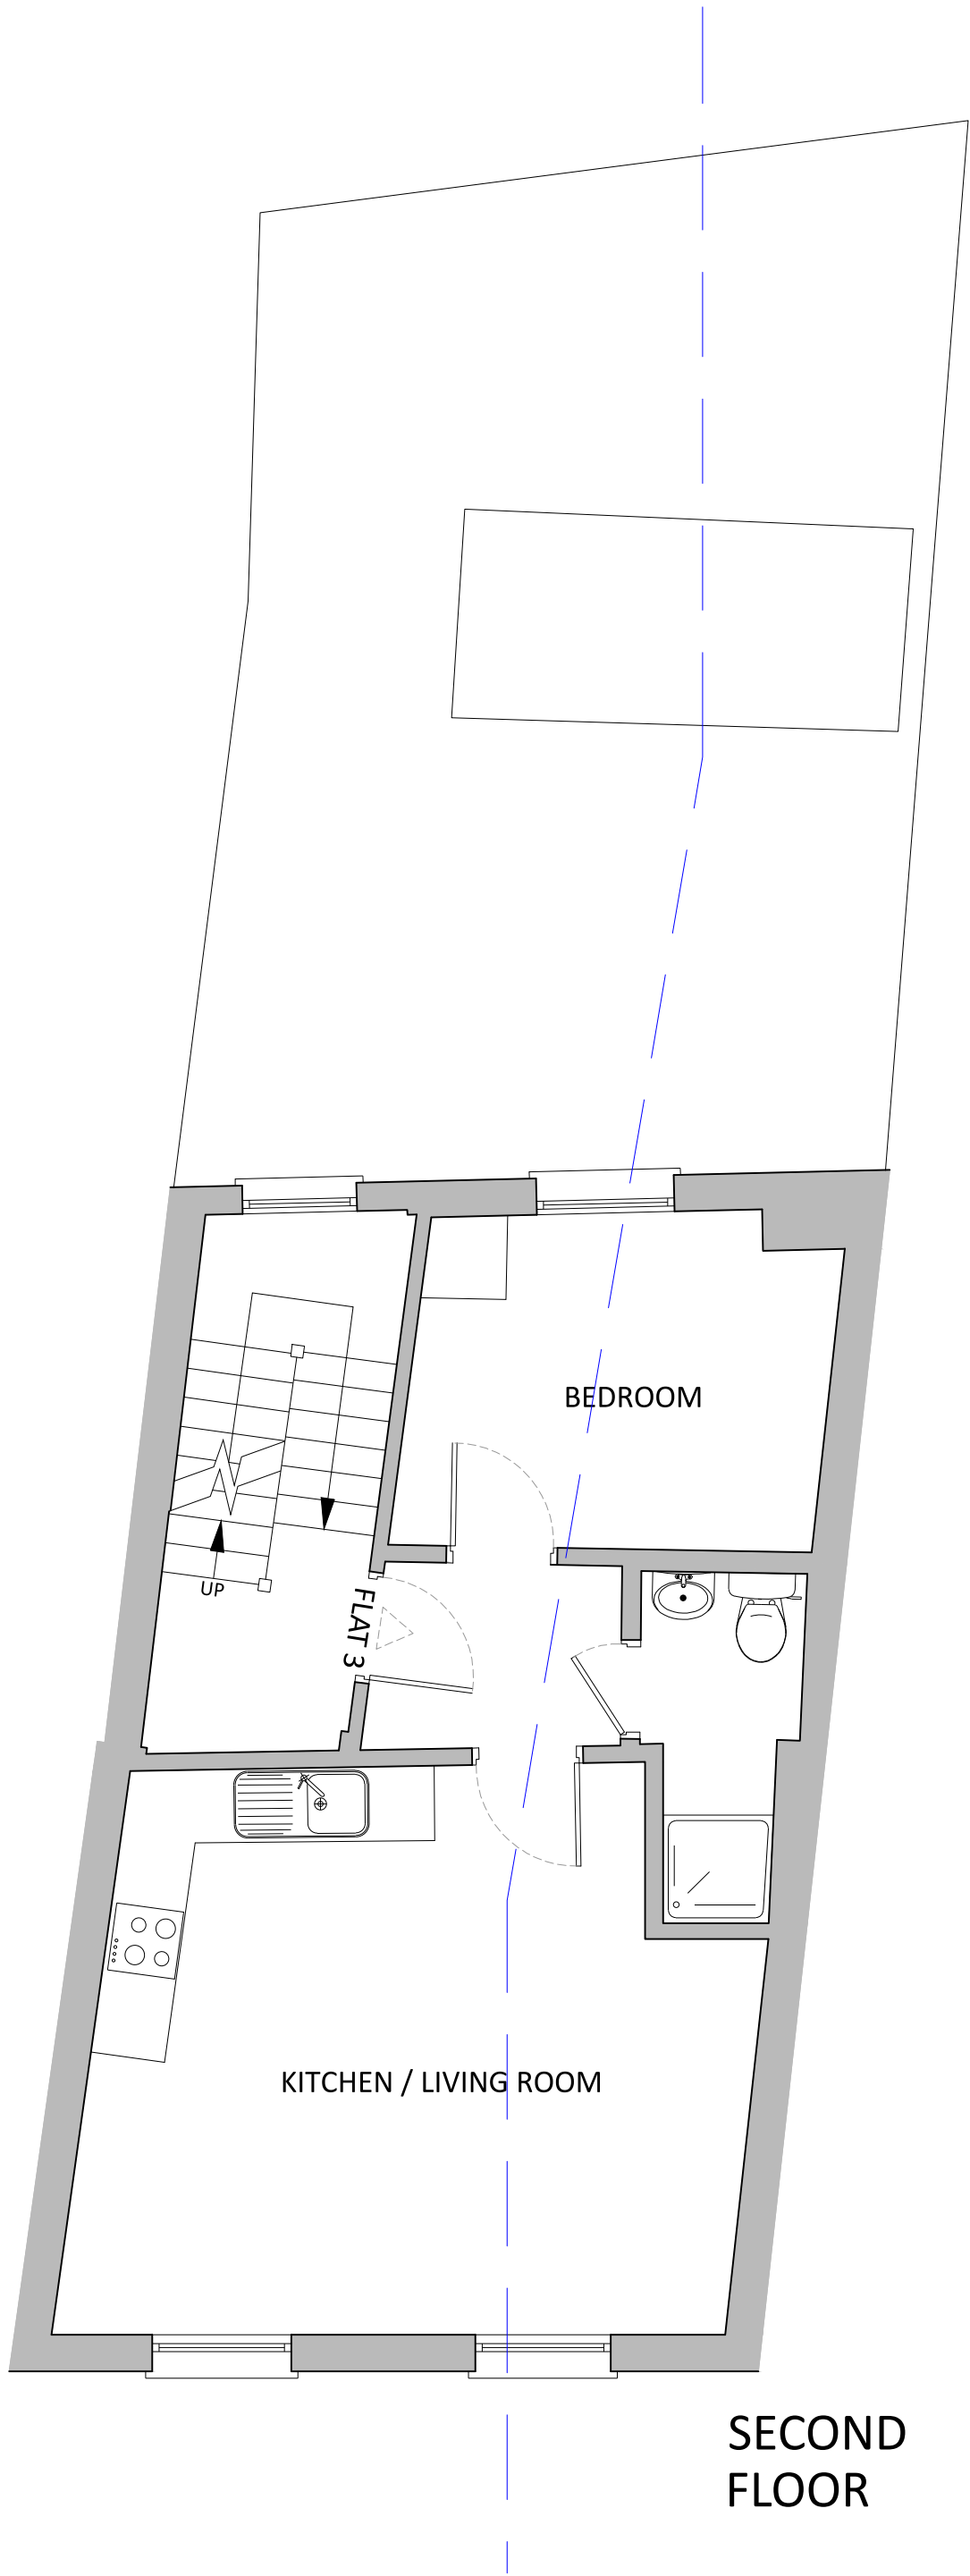

SECOND FLOOR

PLANNING

-	-	-	-
-	-	-	-
-	-	-	-
-	-	-	-
-	-	-	-
-	-	-	-
Rev	QA Check	Description	Date

©

Copyright Coupdeville Architects Ltd 2012

0

1

2

C O U P D E V I L L E

Architects

Unit 1A
Woodstock Studios
36 Woodstock Grove
London
W12 8LE
TEL 0208 811 2660
E-MAIL info@coupdeville.net
www.coupdeville.net

□	□	□	□
□	□	□	□
□	■	□	□
□	□	□	□

		CLIENT:
DRAWN	-	
CHECKED	-	
SCALE@A3	1:50	


SECOND FLOOR EXISTING PLAN

ADDRESS:

145 Malden Road

JOB No	DRAWING NUMBER	REVISION
1028	EX-03	-

A3 Sheet

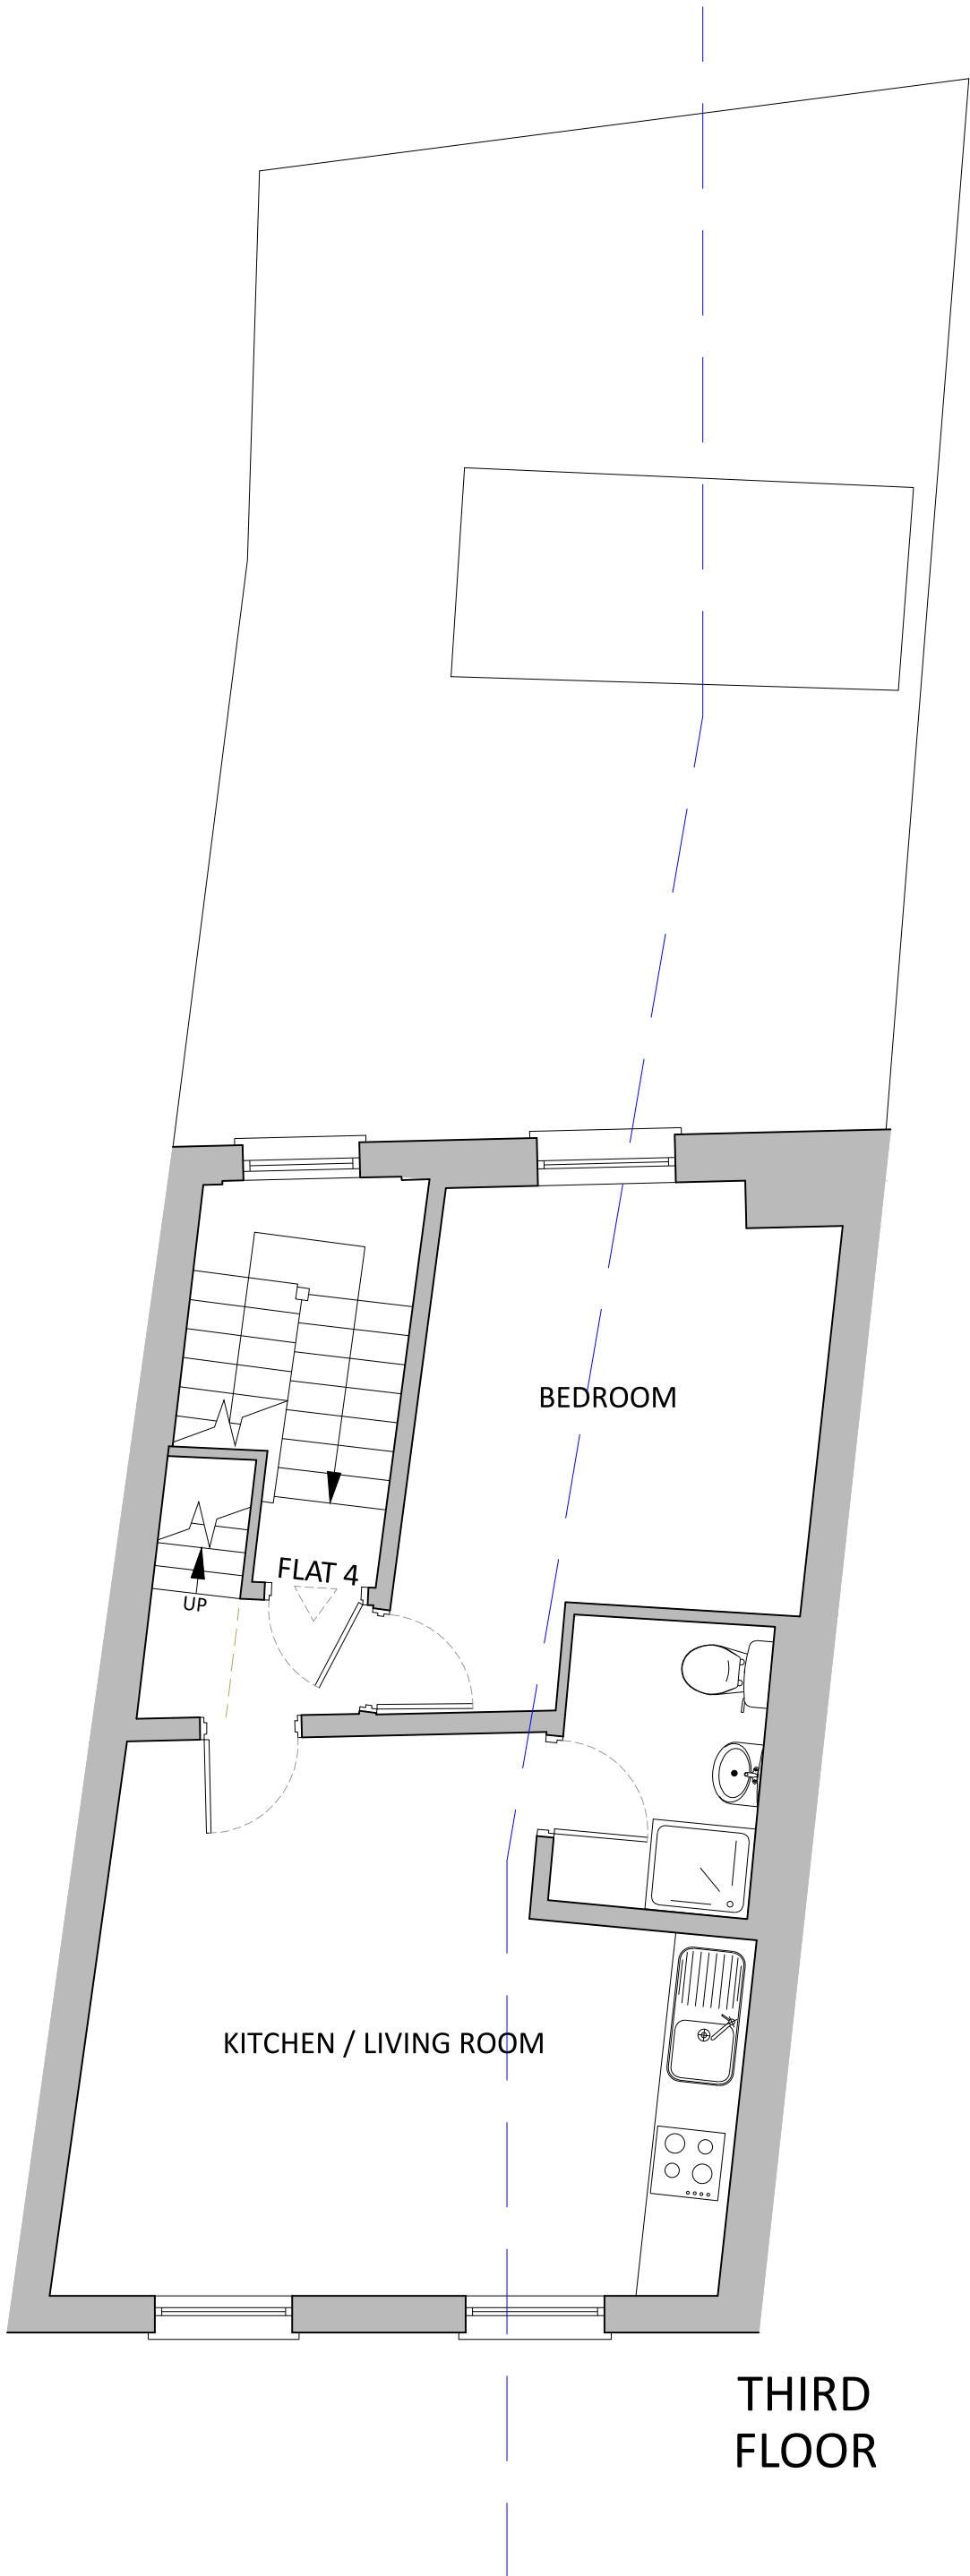

THIRD
FLOOR

PLANNING

-	-	-	-
-	-	-	-
-	-	-	-
-	-	-	-
-	-	-	-
-	-	-	-
Rev	QA Check	Description	Date

©

Copyright Coupdeville Architects Ltd 2012

0

1

2

COUPDEVILLE

Architects

Unit 1A
Woodstock Studios
36 Woodstock Grove
London
W12 8LE
TEL 0208 811 2660
E-MAIL info@coupdeville.net
www.coupdeville.net

□	□	□	□
□	□	□	□
□	■	□	□
□	□	□	□

		CLIENT:
DRAWN	-	
CHECKED	-	
SCALE@A3	1:50	


THIRD FLOOR EXISTING PLAN

ADDRESS:

145 Malden Road

JOB No	DRAWING NUMBER	REVISION
1028	EX-04	-

A3 Sheet

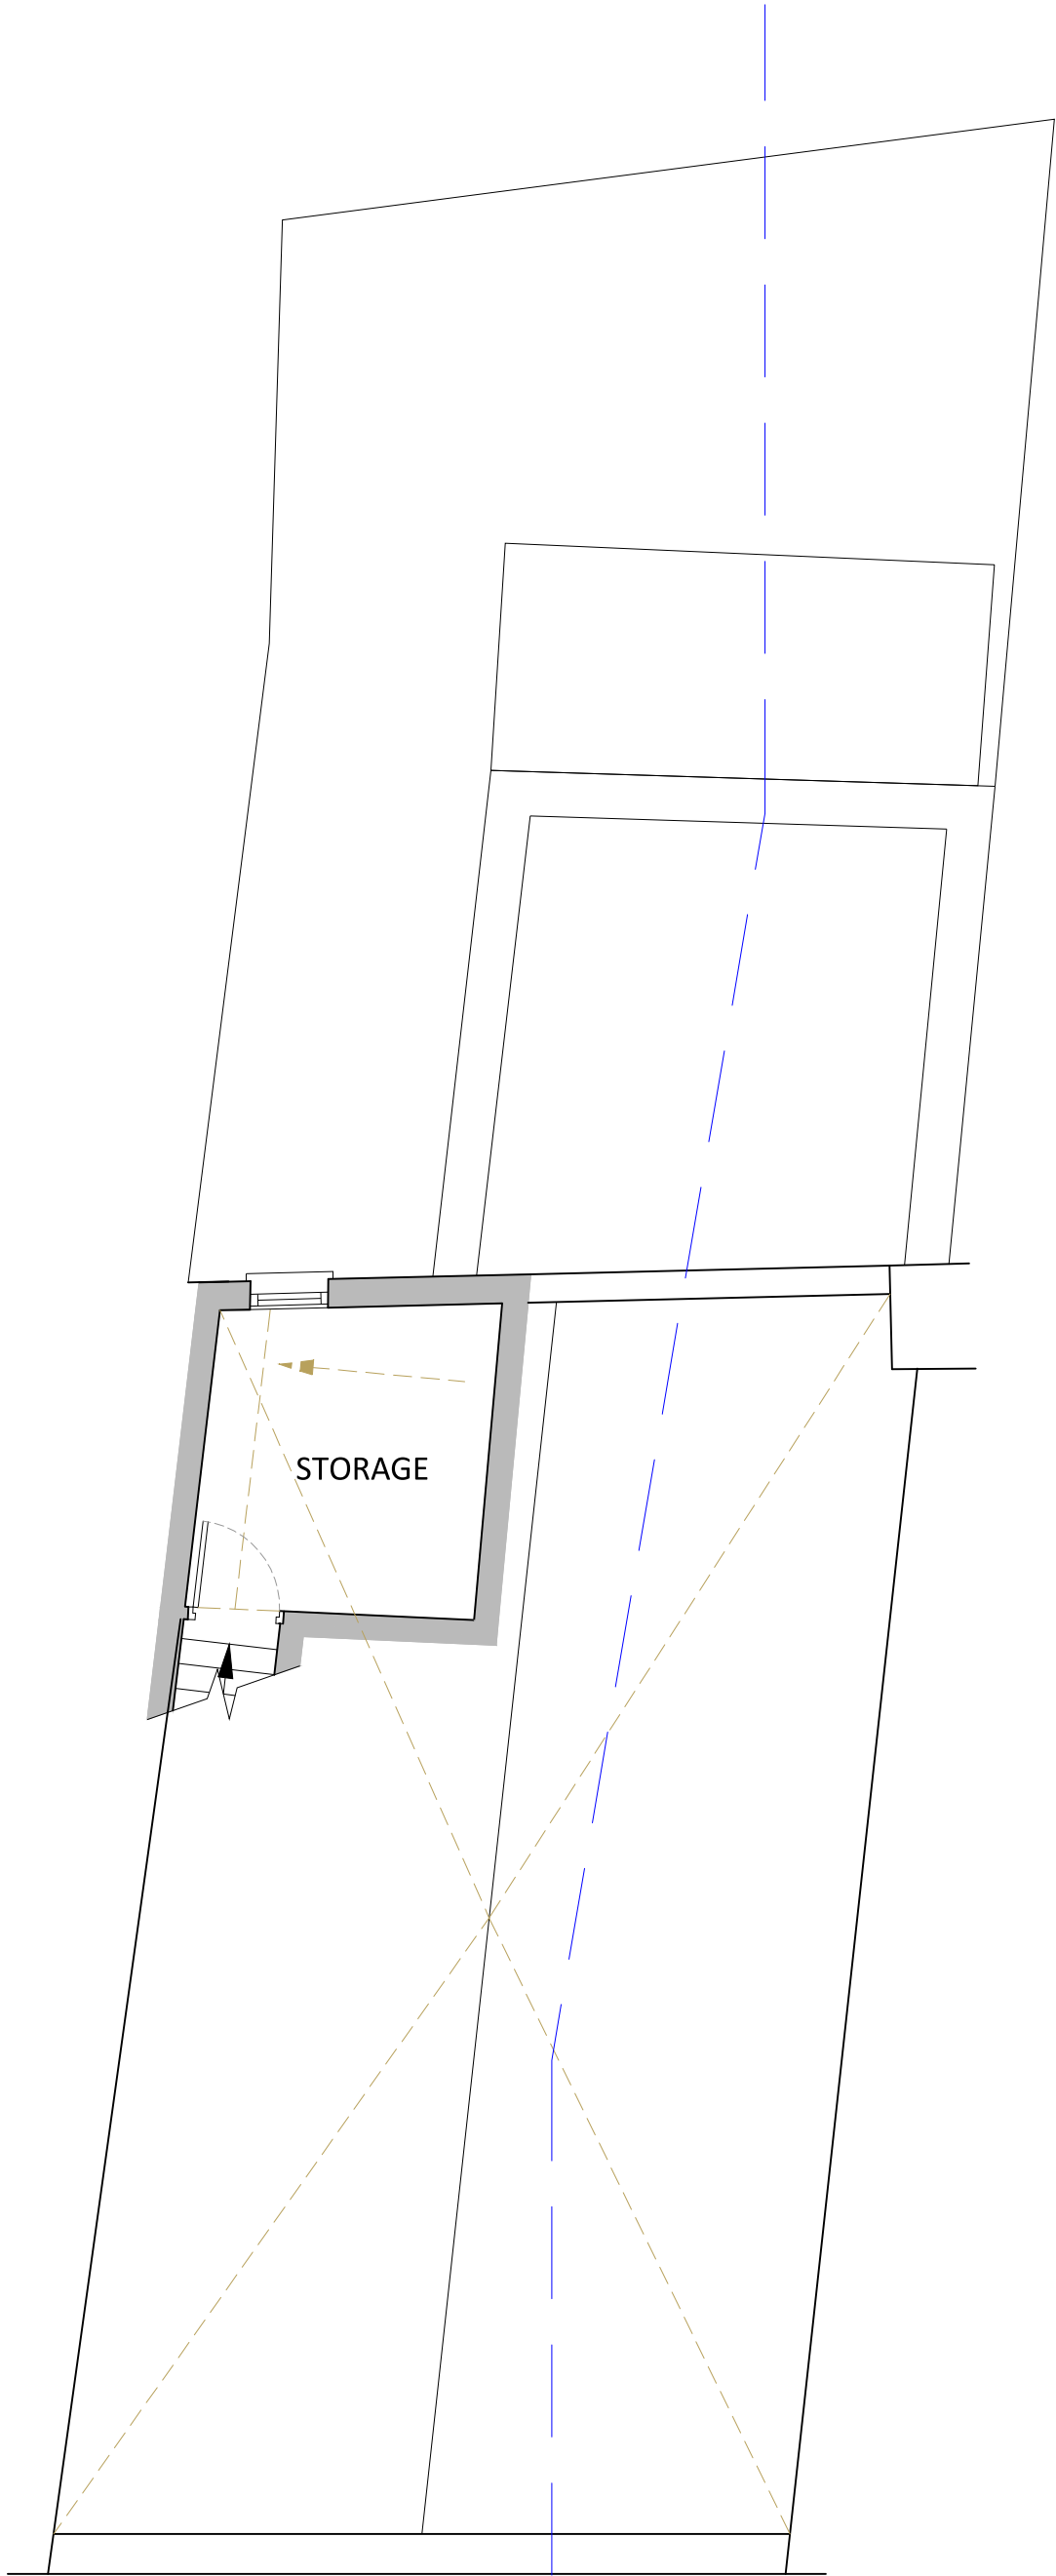

FOURTH FLOOR
ROOF PLAN

PLANNING

-	-	-	-
-	-	-	-
-	-	-	-
-	-	-	-
-	-	-	-
-	-	-	-
Rev	QA Check	Description	Date

012

COUPDEVILLE

Architects

Unit 1A
Woodstock Studios
36 Woodstock Grove
London
W12 8LE
TEL 0208 811 2660
E-MAIL info@coupdeville.net
www.coupdeville.net

□	□	□	□
□	□	□	□
□	■	□	□
□	□	□	□

DRAWN		-	CLIENT:
CHECKED		-	
SCALE@A3		1:50	


FOURTH FLOOR/ROOF EXISTING PLAN

ADDRESS:

145 Malden Road

JOB No	DRAWING NUMBER	REVISION
1028	EX-05	-

A3 Sheet

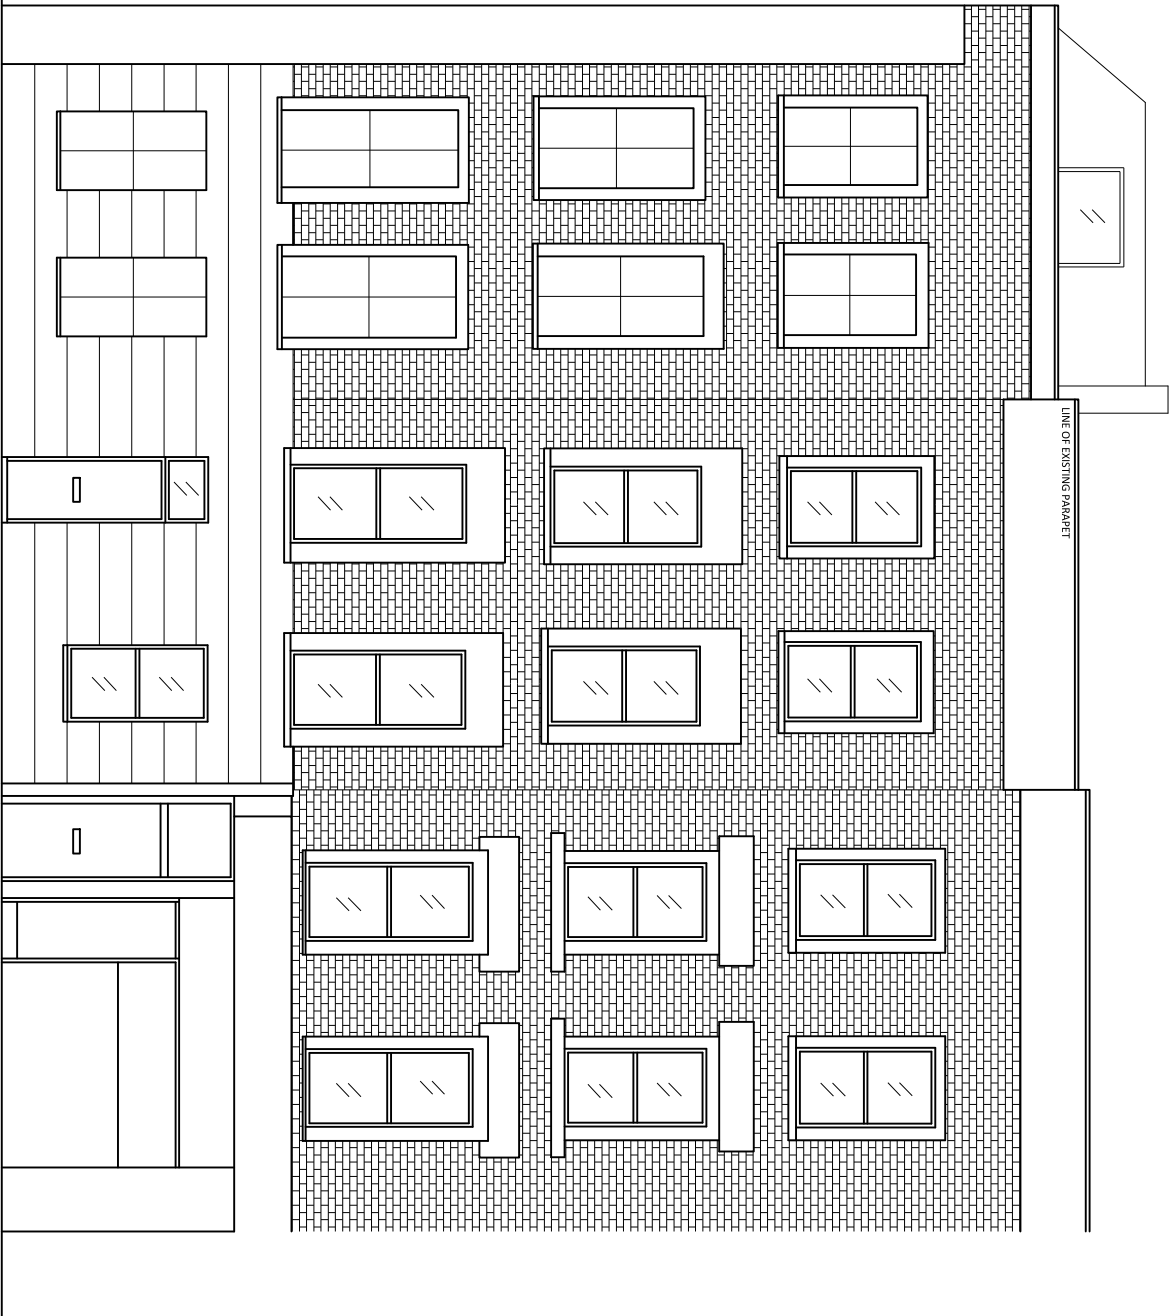

FRONT ELEVATION



PLANNING

-	-	-	-
-	-	-	-
-	-	-	-
-	-	-	-
-	-	-	-
-	-	-	-
-	-	-	-
-	-	-	-
Rev	QA	Description	Date
Checked			

© Copyright Coupdeville Architects Ltd 2012



COUPDEVILLE
Architects
Unit 1A
Woodstock Studios
36 Woodstock Grove
London
W12 8LE
TEL 0208 811 2660
E: info@coupdeville.net
www.coupdeville.net



DRAWN	-	CLIENT:	
CHECKED	-		
SCALE@A3	1:100		

FRONT EXISTING ELEVATION

ADDRESS:

145 Malden Road

JOB No	DRAWING NUMBER	REVISION
1028	EX-06	-



REAR ELEVATION



PLANNING

-	-	-	-
-	-	-	-
-	-	-	-
-	-	-	-
-	-	-	-
-	-	-	-
-	-	-	-
Rev	QA	Description	Date
Checked			

Copyright Coupedville Architects Ltd 2012



COUPDEVILLE

Architects

Unit 1A
Woodstock Studios
36 Woodstock Grove
London
W12 8LE
TEL 0208 811 2660
E: info@coupedville.net
www.coupedville.net



CLIENT:


DRAWN	-
CHECKED	-
SCALE@A3	1:100

REAR EXISTING ELEVATION

ADDRESS:

145 Malden Road

JOB No	DRAWING NUMBER	REVISION
1028	EX-07	-

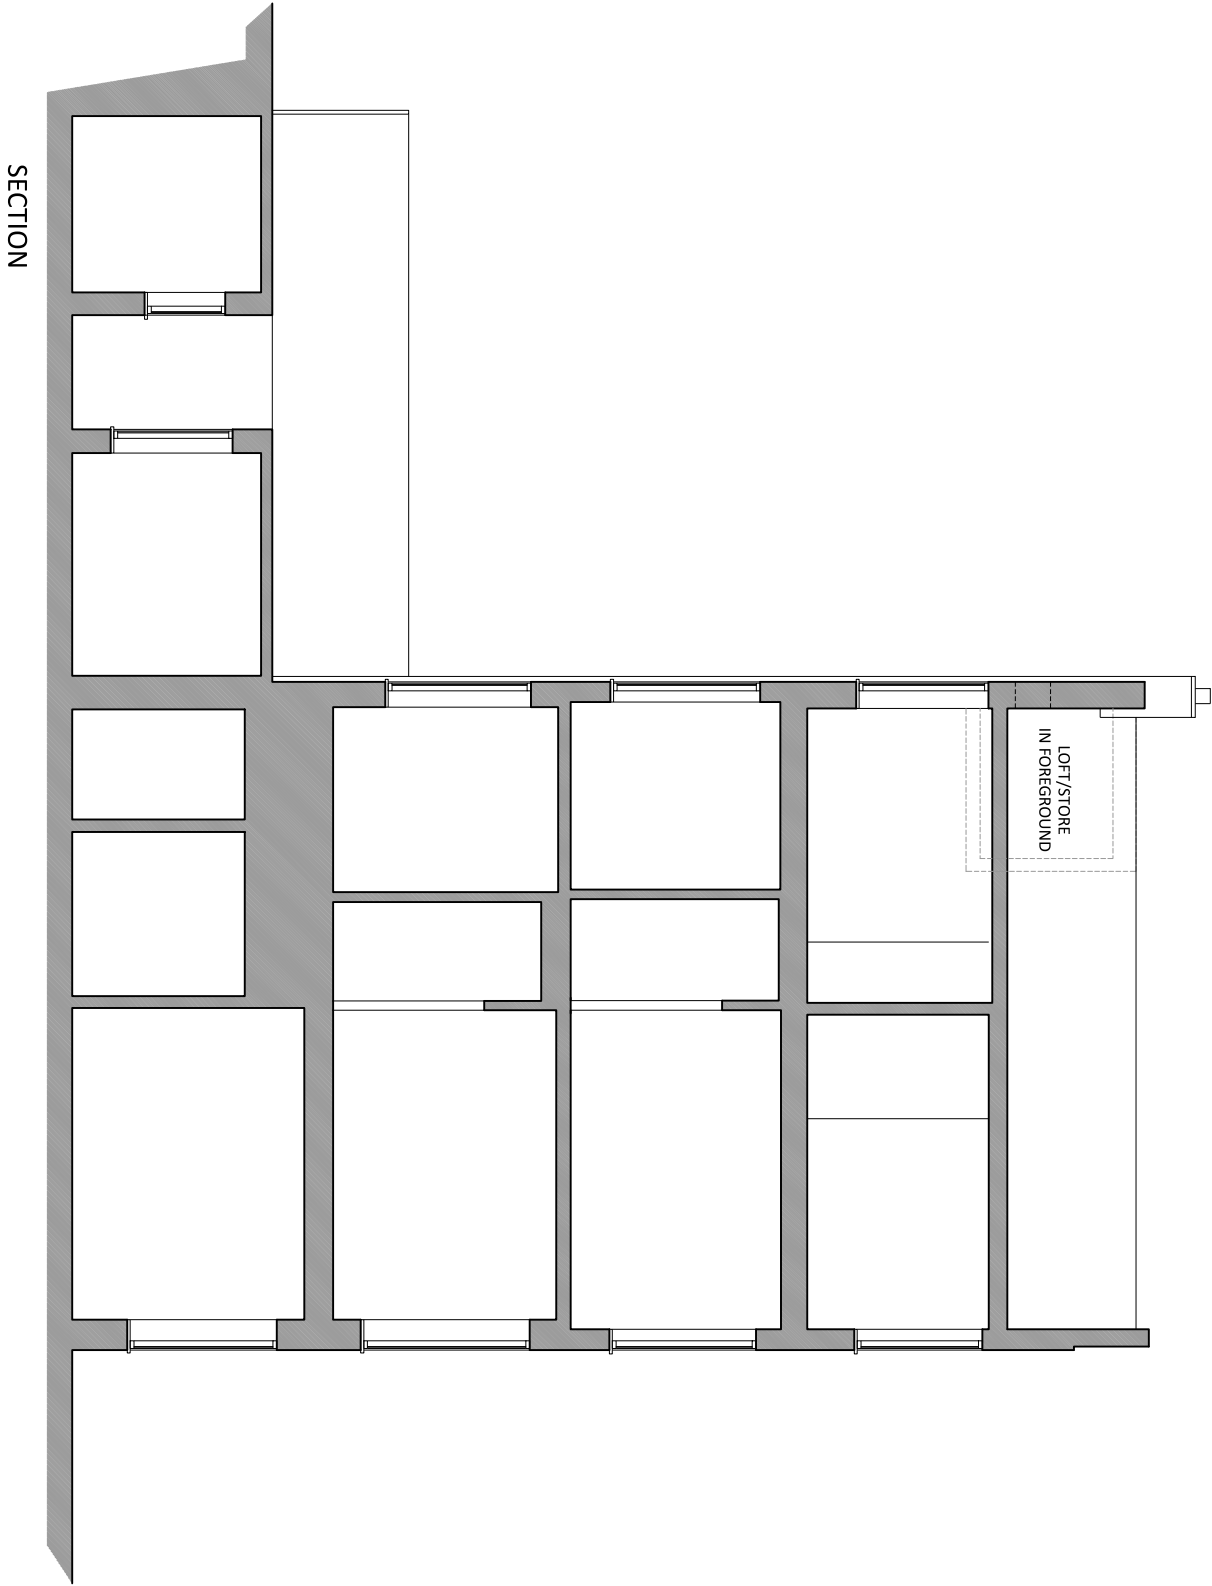

PLANNING

-	-	-	-
-	-	-	-
-	-	-	-
-	-	-	-
-	-	-	-
-	-	-	-
-	-	-	-
-	-	-	-
Rev	QA	Description	Date
Checked			

© Copyright Coupdeville Architects Ltd 2012



C O U P D E V I L L E

Architects

Unit 1A

Woodstock Studios

36 Woodstock Grove

London

W12 8LE

TEL 0208 811 2660

E: info@coupdeville.net

www.coupdeville.net

□□□□□

□□□□□

□□□□□

□■□□□

□□□□□

DRAWN	-	CLIENT:	
CHECKED	-		
SCALE@A3	1:100		

EXISTING SECTION

ADDRESS:

145 Malden Road

JOB No	DRAWING NUMBER	REVISION
1028	EX-08	-