		0:	2 Mici	rocell				Option:
	Cell Name:	85	GOWER	STREET				Α
	CTIL Reference	02 C		Site Addres	ss _{QE}	GOWER ST	REFT	
SITEC Infrastructure Services Ltd	141281	0 0835				BLOOMSBUF LONDON WC1E 6HT	ΥY	
		Date	Date	Date	Date	Date	Date	Date
Drawing Name	Drawing No	17.12.14						
		1st Issu e	Revision	Revision	Revision	Revision	Revision	Revision
Site Location Maps	100	Α						
Site Plan	200	Α						
Detailed Elevation	300	Α						
Photographic Elevation	301	Α						
Detailed Antenna Elevation	302	Α						
Site Photographs	400	A						
Company	Name	Issued		•		•	•	
Sitec Infrastructure Services	A&P	1			Г			
Sitec Infrastructure Services	Design	→		 	 		1	
CTIL	Joe Shone	V		 	 		1	
O2 — Radio Planner	Michael Hvid	\ \ \ \						
02 - Nadio Flatiliei	wiichder Avid	 '		1	 		1	
		-		-	-		1	-
	_			-	-		1	-

SITE LOCATION South Hampstead to Park Hampstead


SITE LOCATION (Scale 1:50000)

Scale

Ordnance Survey map extract
based upon Landranger map series
with the permission of the controller of
Her Majesty's Stationery Office
Licence No. 100035093
Crown copyright.



SITE PHOTOGRAPH

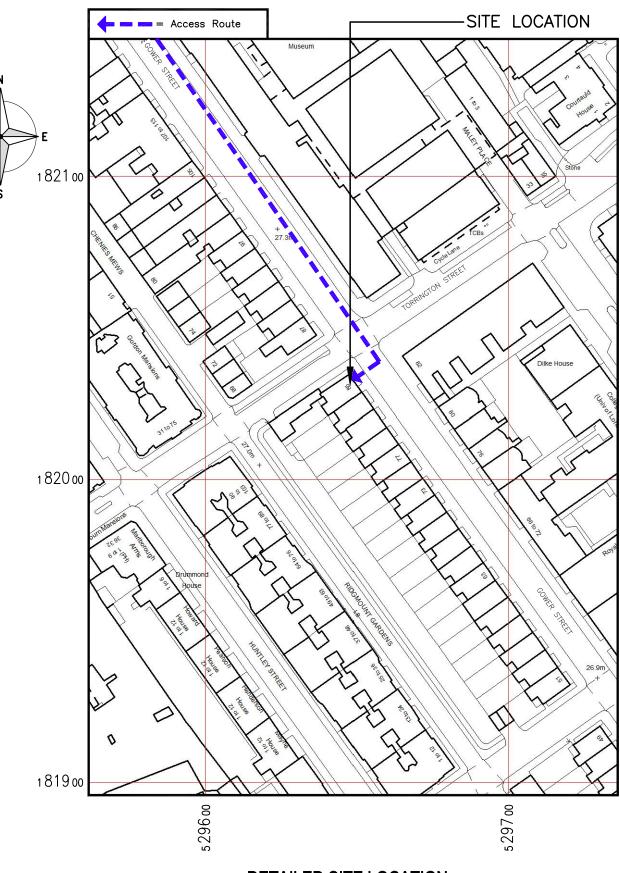

DETAILED SITE LOCATION

(Scale 1:1250)

Based upon Ordnance Survey map extract with the permission of the Controller of Her Majesty's Stationery Office.
Crown copyright.
Licence No. 100035093

ALL DIMENSIONS ARE IN mm UNLESS NOTED OTHERWISE

N.G.R E: 529648 N: 182039

CONCESSION REQUIRED NO

DIRECTIONS TO SITE:
FROM END OF M1 TAKE A5, TOWARDS C.
LONDON AND FOLLOW FOR 7.8 MILES. AT
THE ROUNDABOUT TAKE THE 1ST EXIT ONTO
EDGWARE RD FOR 0.9 MILES. CONTINUE
ONTO CRICKLEWOOD BROADWAY/A5 FOR 3.6
MILES. TURN LEFT ONTO THE RAMP TO RING
ROAD E /A400/A1/THE CITY/EUSTON/KINGS
CROSS & MERGE ONTO MARYLEBONE
RD/MARYLEBONE FLYOVER/A501. FOLLOW
A501 FOR 1.2 MILES. TAKE THE A400 EXIT
TOWARD HOLLOWAY/CAMDEN TOWN/WEST
END/WESTMINSTER/HOLBORN. MERGE ONTO
EUSTON RD/A400 VIA THE RAMP TO RING
ROAD/WEST END/WESTMINSTER/HOLBORN,
TURN RIGHT ONTO A400 WHERE THE SITE IS
ON THE RIGHT HAND SIDE

NOTES:

Α	Issued for Approval	SM	SDG	17.12.14
REV	MODIFICATION	BY	СН	DATE



O₂

Cell Name		
85 GOWER STREET		
CTIL Reference	O2 CSR	
141281	(TEF) 008350	

Site Address / Contact Details

85 GOWER STREET BLOOMSBURY LONDON WC1E 6HT

Drawing Title:

SITE LOCATION MAPS

Purpose of issue

PLANNING

Drawing Number:


100

 Surveyed By:
 Original Sheet Size:
 Issue:

 PB
 A3

 Drawn:
 Date:
 Checked:
 Date:
 A

 SM
 17.12.14
 AE
 17.12.14
 A

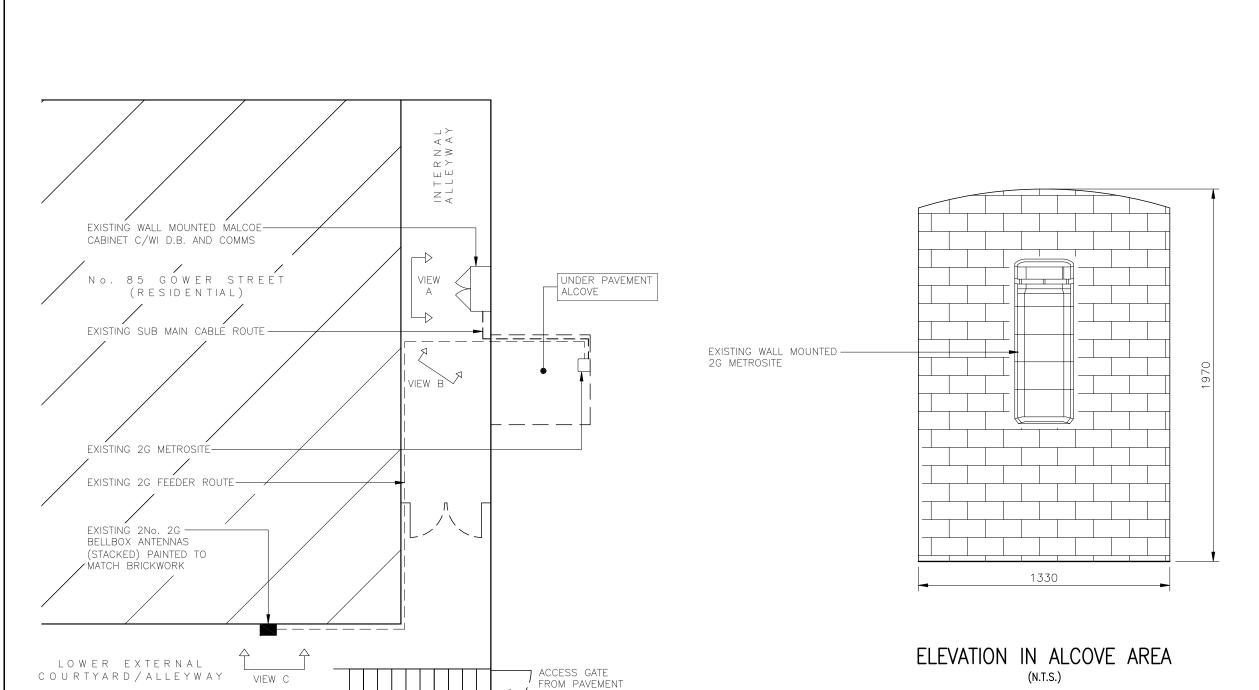

GROUND LEVEL PLAN IN ALLEYWAY (N.T.S.)



ALL DIMENSIONS ARE IN mm UNLESS NOTED OTHERWISE

The drawings comply with TEF <u>Standard</u> ICNIRP guidelines.

Designed in accordance with Cornerstone document: CORN/09/006





PHOTOGRAPHIC ELEVATION

- EXISTING 2G BELLBOX ANTENNA LOCATION

EXISTING 2G BELLBOX ANTENNA LOCATION

FOR ANTENNA FIXING DETAILS REFER TO

ALL DIMENSIONS ARE IN mm UNLESS NOTED OTHERWISE

N.G.R E: 529648 N: 182039

CONCESSION REQUIRED NO

NOTES:

Α	Issued for Approval	SM	SDG	17.12.14
REV	MODIFICATION	BY	СН	DATE
-			_	





Cell Name		
85 GOWER STREET		
CTIL Reference	O2 CSR	
141281	(TEF) 008350	

Site Address / Contact Details

85 GOWER STREET BLOOMSBURY LONDON WC1E 6HT

Drawing Title:

PHOTOGRAPHIC ELEVATION

Purpose of issue

Surveyed By:

PLANNING

Drawing Number:

301

Original Sheet Size:
A3


Date:
17.12.14

AE

Date:
17.12.14

The drawings comply with TEF <u>Standard</u> ICNIRP guidelines.

Designed in accordance with Cornerstone document: CORN/09/006

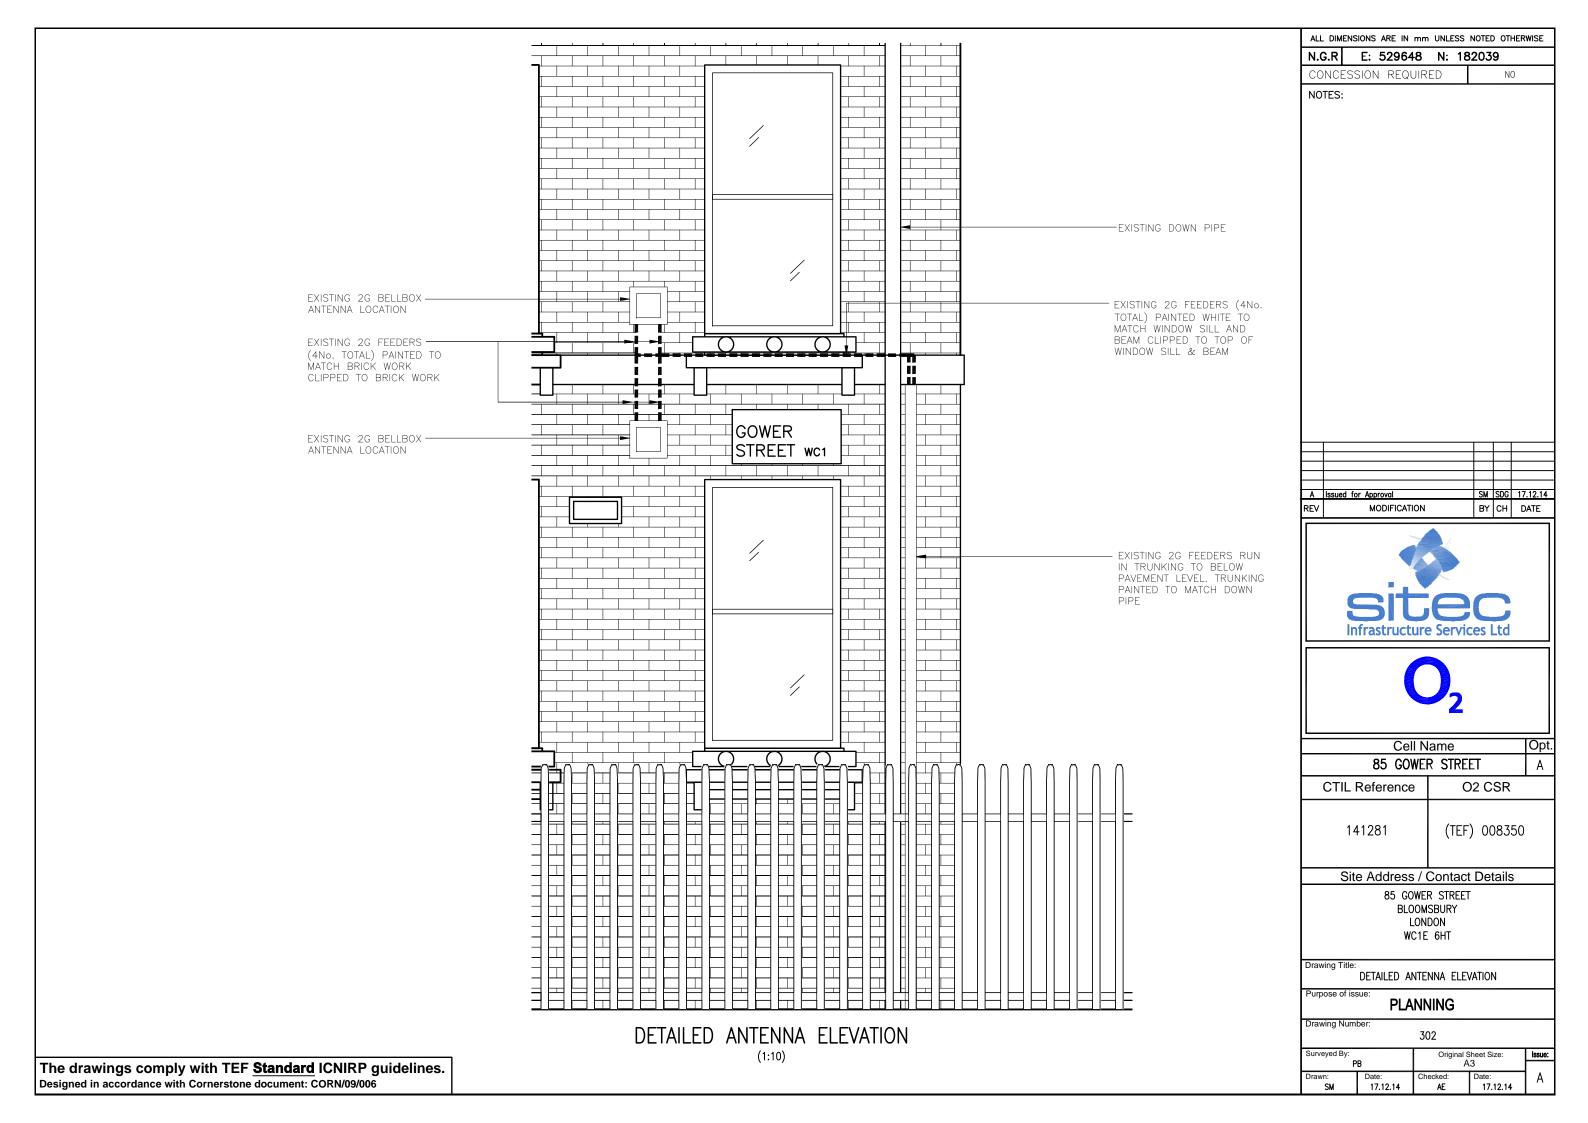



VIEW A - EXISTING DISTRIBUTION BOARD LOCATION



VIEW B - METROSITE LOCATION



VIEW C — EXISTING 2G BELLBOX ANTENNA LOCATION



PANORAMIC PHOTO 1 (0°)



PANORAMIC PHOTO 2 (50°)



PANORAMIC PHOTO 3 (110°)



PANORAMIC PHOTO 4 (160°)



ANTENNA LOCATION VIEW

ALL DIMENSIONS ARE IN mm UNLESS NOTED OTHERWISE				
N.G.R	E: 529648 N: 182	2039		
CONCESSION REQUIRED NO				
NOTES.				

٧	0	Т	ES:
ч	v	1	ட்ு.

Α	Issued for Approval	SM	SDG	17.12.14
EV	MODIFICATION	BY	СН	DATE





Cell Name			
85 GOWER STREET			
CTIL Reference	O2 CSR		
141281	(TEF) 008350		

Site Address /	Contact Details

85 GOWER STREET BLOOMSBURY LONDON WC1E 6HT

Drawing Title:

SITE PHOTOGRAPHS

Purpose of issue:

PLANNING

Drawing Number:

Original Sheet Size:
A3

Date: Checked: Date:
17.12.14 AE 17.12.14

SITE PHOTOGRAPHS