


Figured dimensions only are to be taken from this drawing. All dimensions are to be checked on site before any work is put in hand.
If in doubt, ask.

NOTES

APPLICATION SITE BOUNDARY

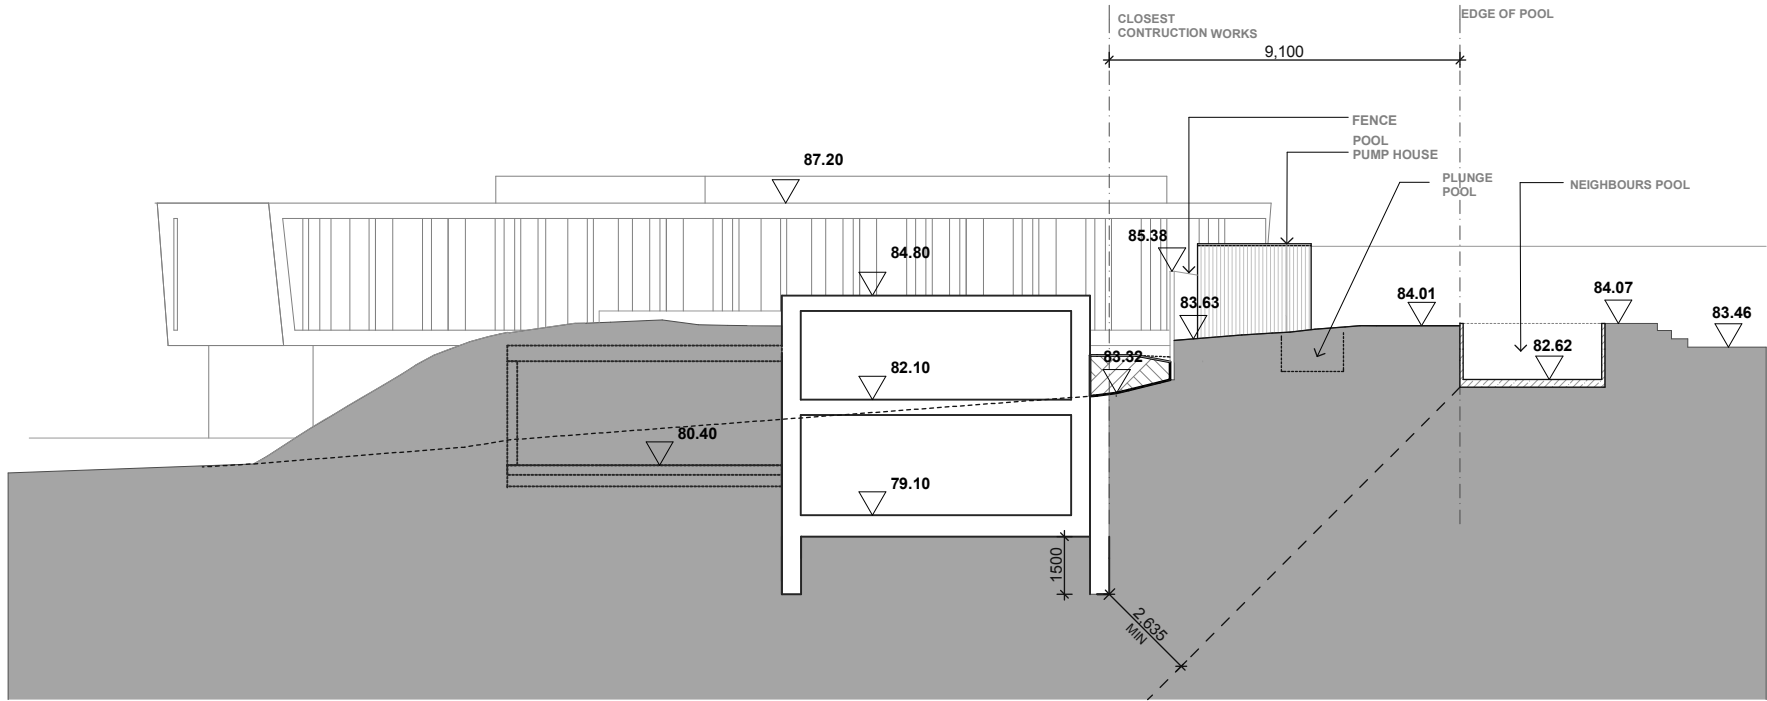

1

SCALE 1:100 @ A1

PROPOSED SITE SECTION B1-B1




1

SCALE 1:200 @ A1

PROPOSED SITE PLAN

AOD 79.40 = PROJECT LEVEL 0.00

 

Rev	Description	Drawn	Date	Checked
C	For Planning	PB	21.08.14	JSM
B	For Planning	PB	18.06.14	JSM
A	For Planning	PB	19.05.14	JSM
-	For Planning	PB	14.04.14	JSM

Spence Harris Hogan associates
architects + interiors + design consultants

1 Vencourt Place
Ravenscourt Park
Hammersmith London
W6 9nu

tel : 020 8600 4171
fax : 020 8600 4181
mail : shh@shh.co.uk
web : www.shh.co.uk



Project No:	Project:		
633	The Water House		
Author:	Site Address:		
JM	Millfield Lane Highgate N6 6HQ		
Checked:	Client:		
JSM	Corp. City Dev. No. 2 Ltd		
	Title: 000 Site Plans Site Section		
Status:	PLANNING	Scale A1: 1:100/ 200	Scale A3: 1:400
Project no. / Stage / Drawing no.		Date:	Revision:
633(PL)005		SEP. '11	C