


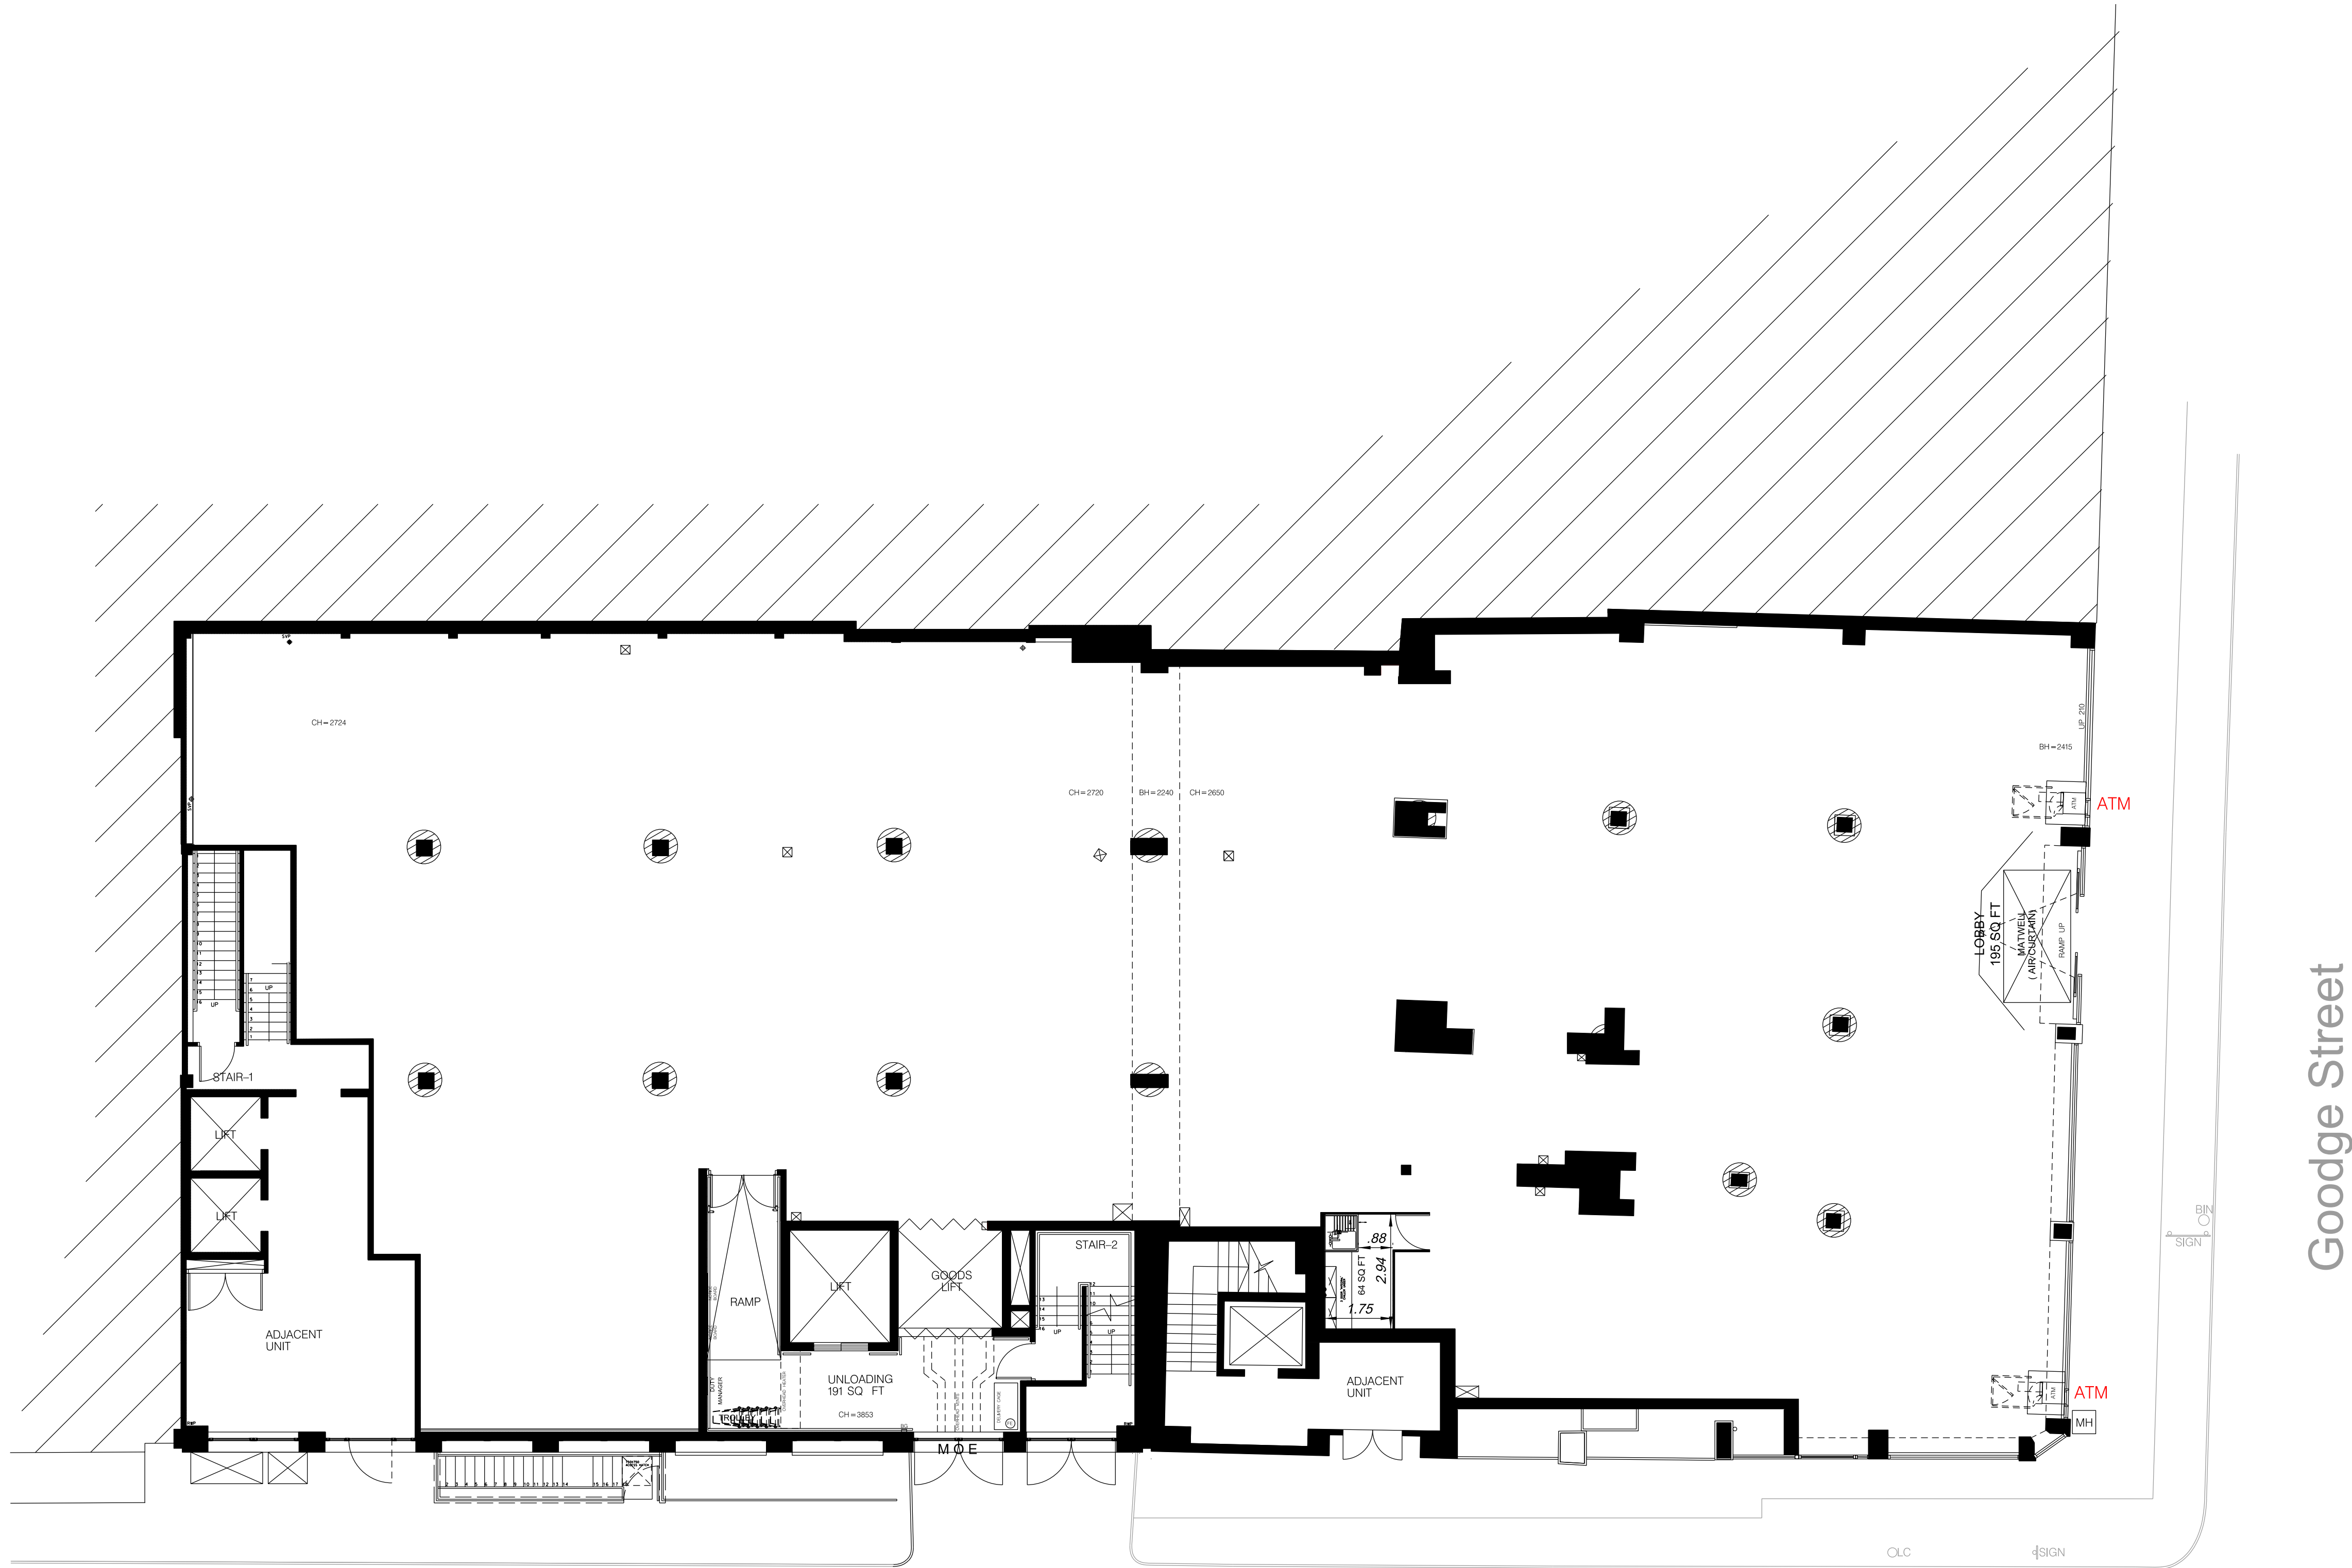

Scala St

Whitfield St

Goodge Street

GROUND FLOOR PLAN

PROJECT	
2568 GOODGE STREET	
DESCRIPTION	
EXISTING GROUND FLOOR LAYOUT	
DRAWING NO: Drawing2	
ISSUE	
SYSTEM ID.	
SCALE	DATE
1:100@A1	06.12.2014
PLANNING MANAGER	TBC
PLANNER	A.Miles (i2cltd.co.uk)



TESCO STORES LIMITED
STORE PLANNING DEPARTMENT
PROPERTY SERVICES
P.O. BOX 400, GIRRUS BUILDING, SHIRE PARK
WELWYN GARDEN CITY, HERTS. AL7 1GA
TELEPHONE: 01707 395150
FAX: 01707 395151
E-MAIL: milesa@tesco.com
THIS DOCUMENT IS THE PROPERTY OF TESCO STORES LIMITED
IT IS NOT TO BE REPRODUCED OR TRANSMITTED IN ANY FORM OR BY ANY
MEANS WITHOUT THE WRITTEN PERMISSION OF TESCO STORES LIMITED
OR FROM ANY THIRD PARTY. © 1997 TESCO STORES LIMITED