

GENERAL NOTES:
Do not scale from this drawing.
Check drawing on receipt and immediately report any discrepancies to the Architect.
Verify all dimensions and levels on site prior to construction.
The contents of this drawing are Stiff + Trevillion Architects LLP copyright and shall not be re-used without their written permission.

No.	Date	Revision Notes
-----	------	----------------





PLANNING


Stiff + Trevillion


Stiff + Trevillion Architects Ltd
16 Woodfield Road
London W9 2BE
T +44(0)20 8960 5550
F +44(0)20 8969 8668
mail@stiffandtrevillion.com
www.stiffandtrevillion.com

Project 4 WEDDERBURN ROAD LONDON NW3		
Drawing BASEMENT AS PROPOSED		
Project No 3786	Drawing No 2 005 01	Revision -
Scale 1:50 @ A1 1:100 @ A3	Date JULY 2014	Revised -

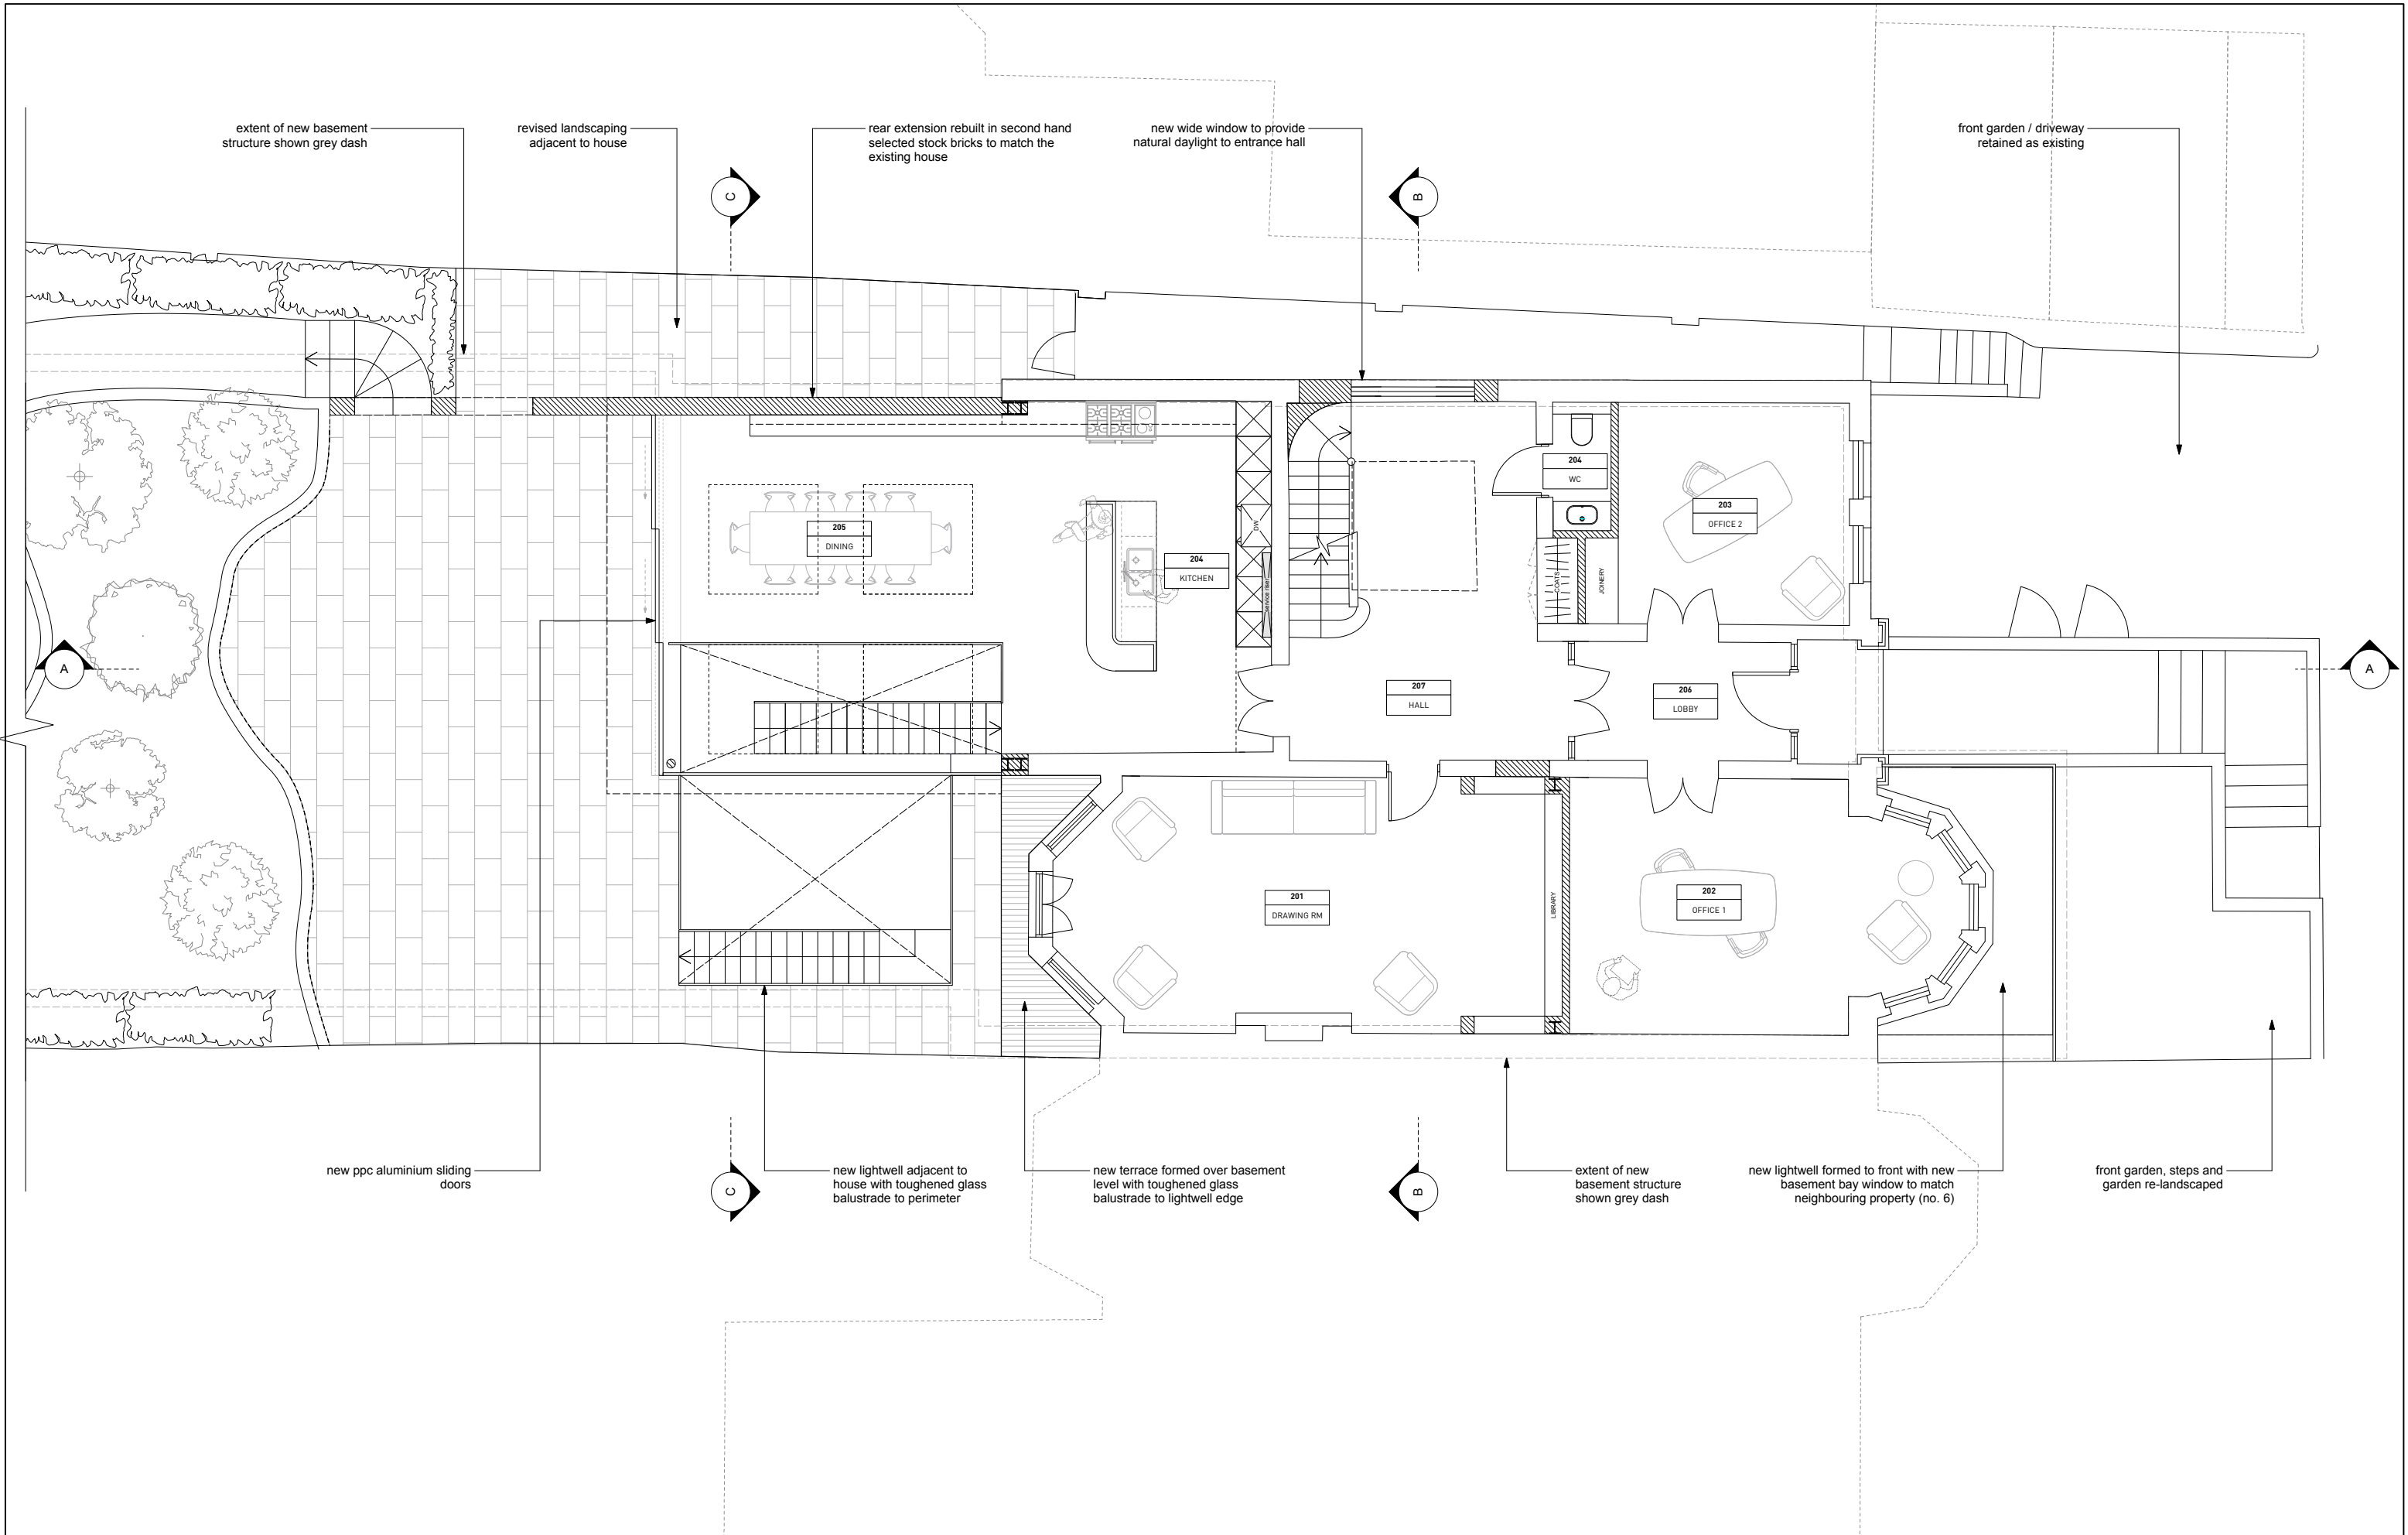

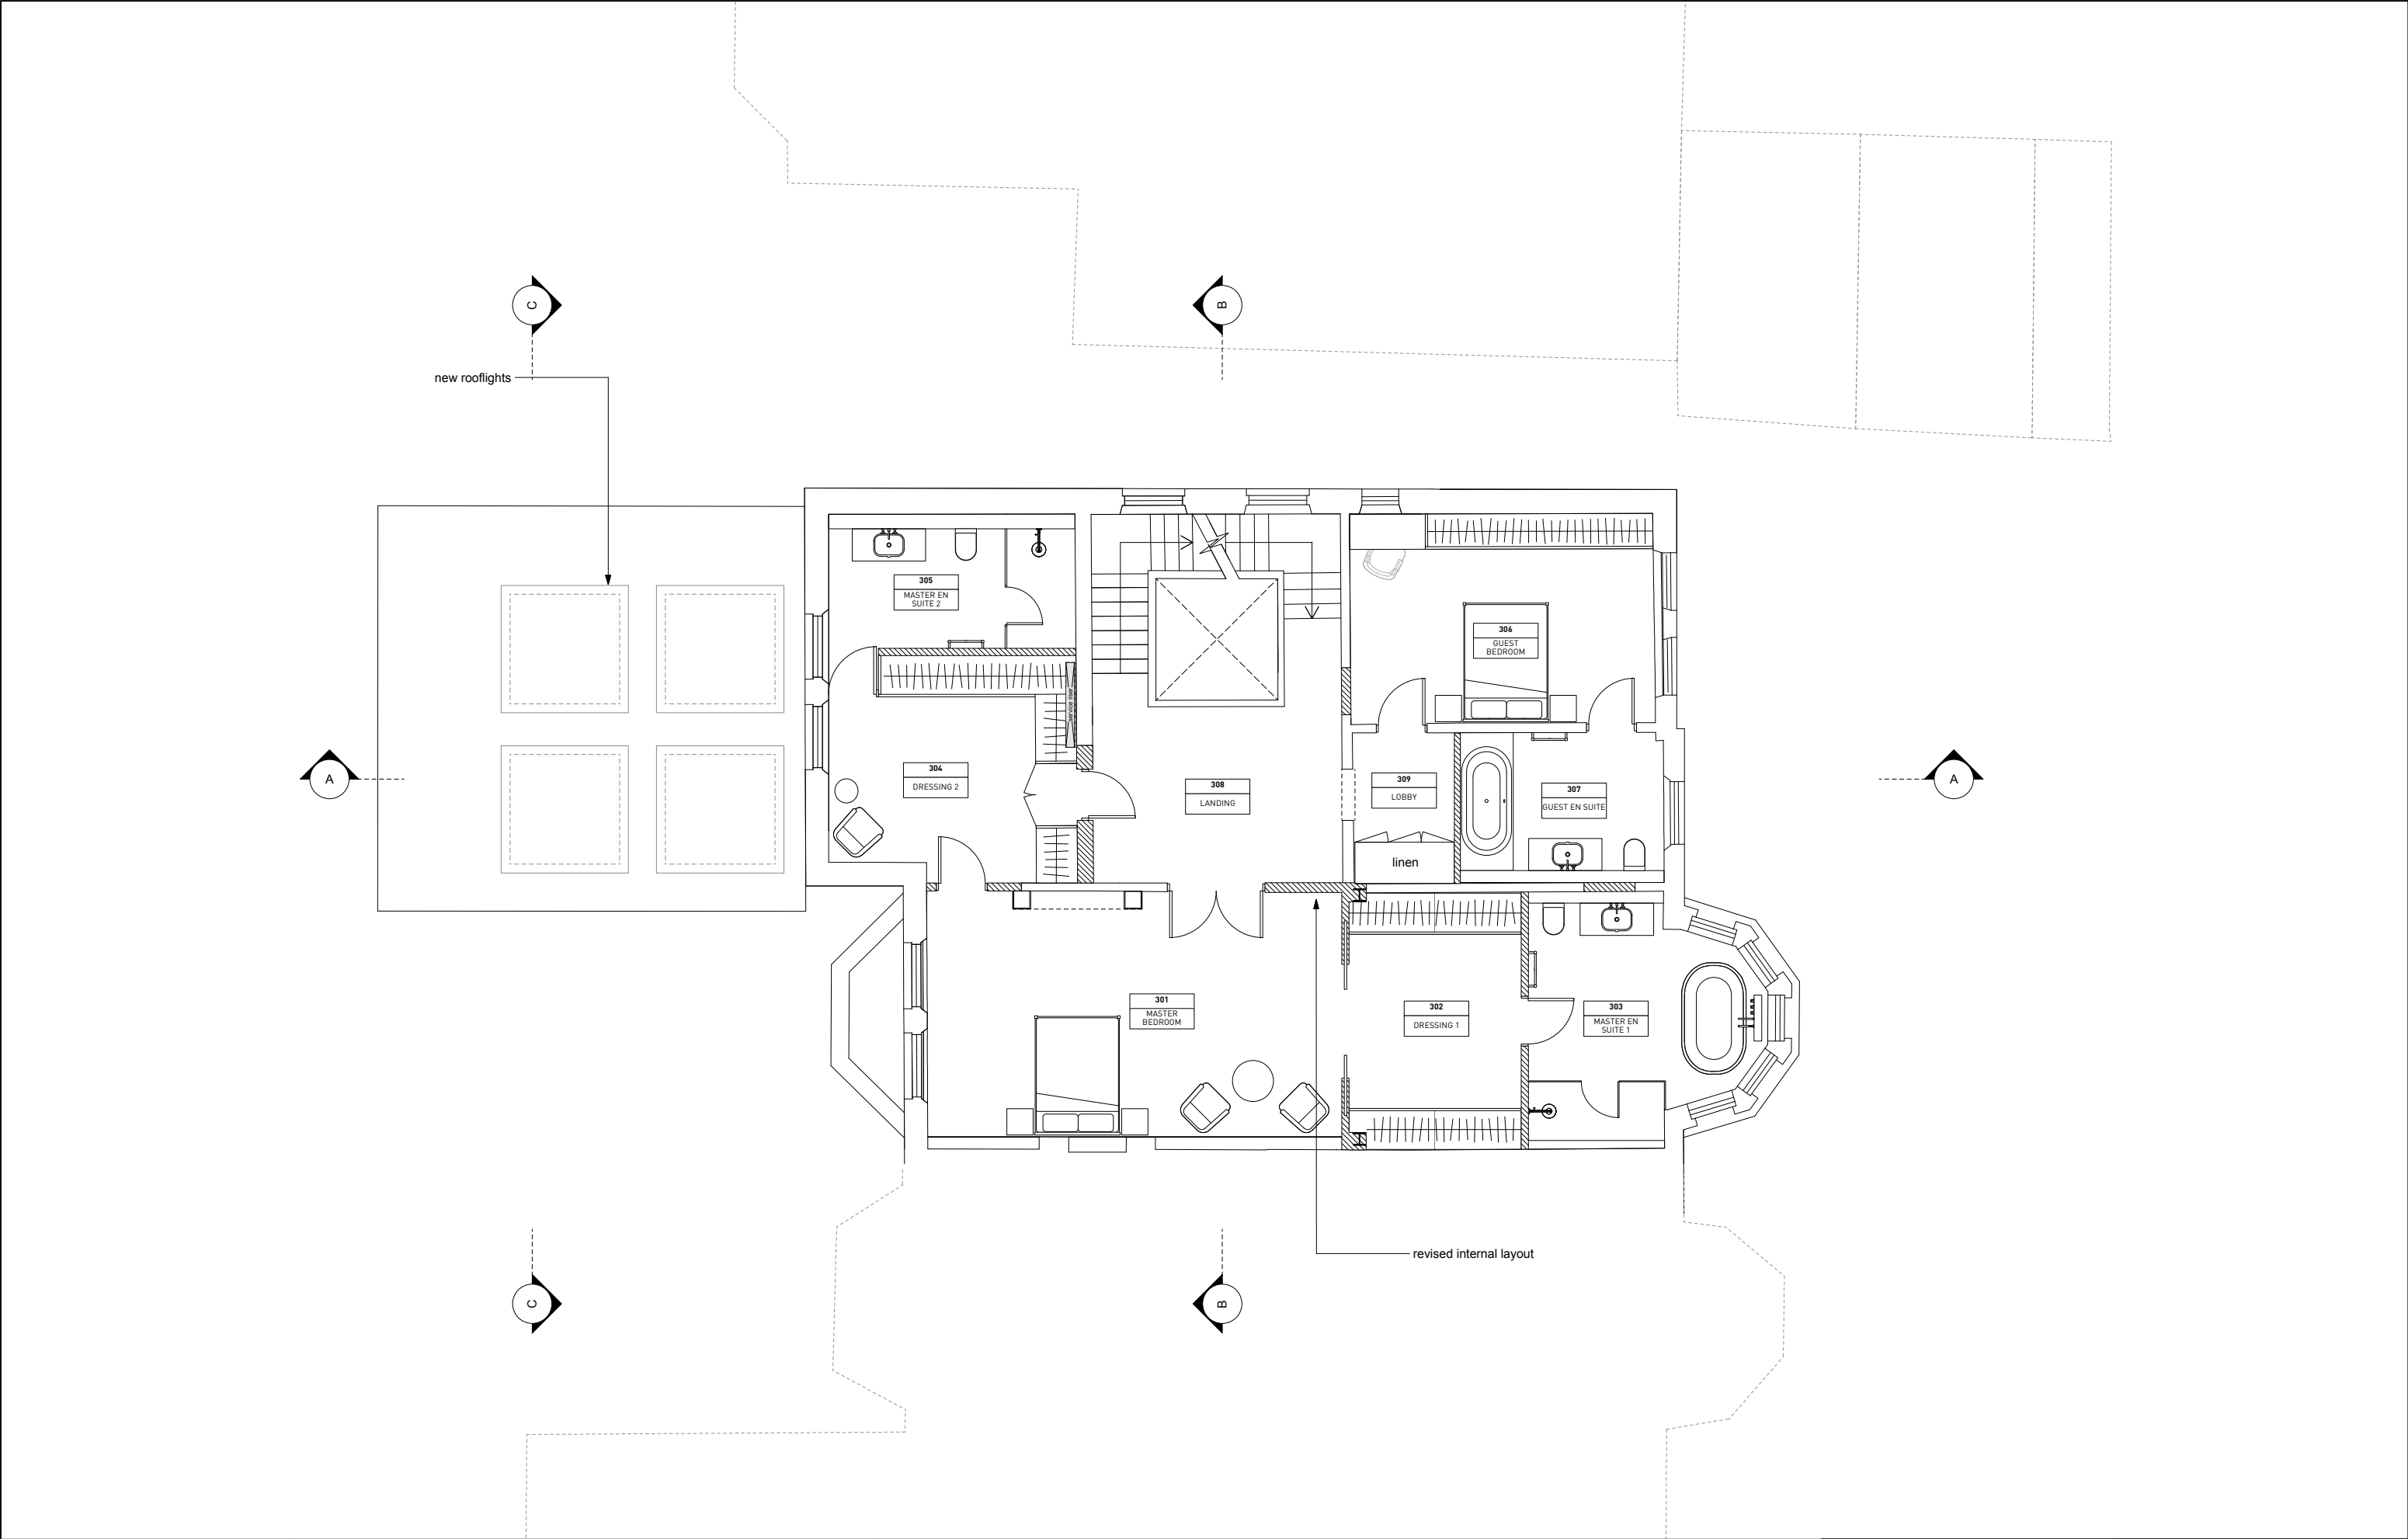

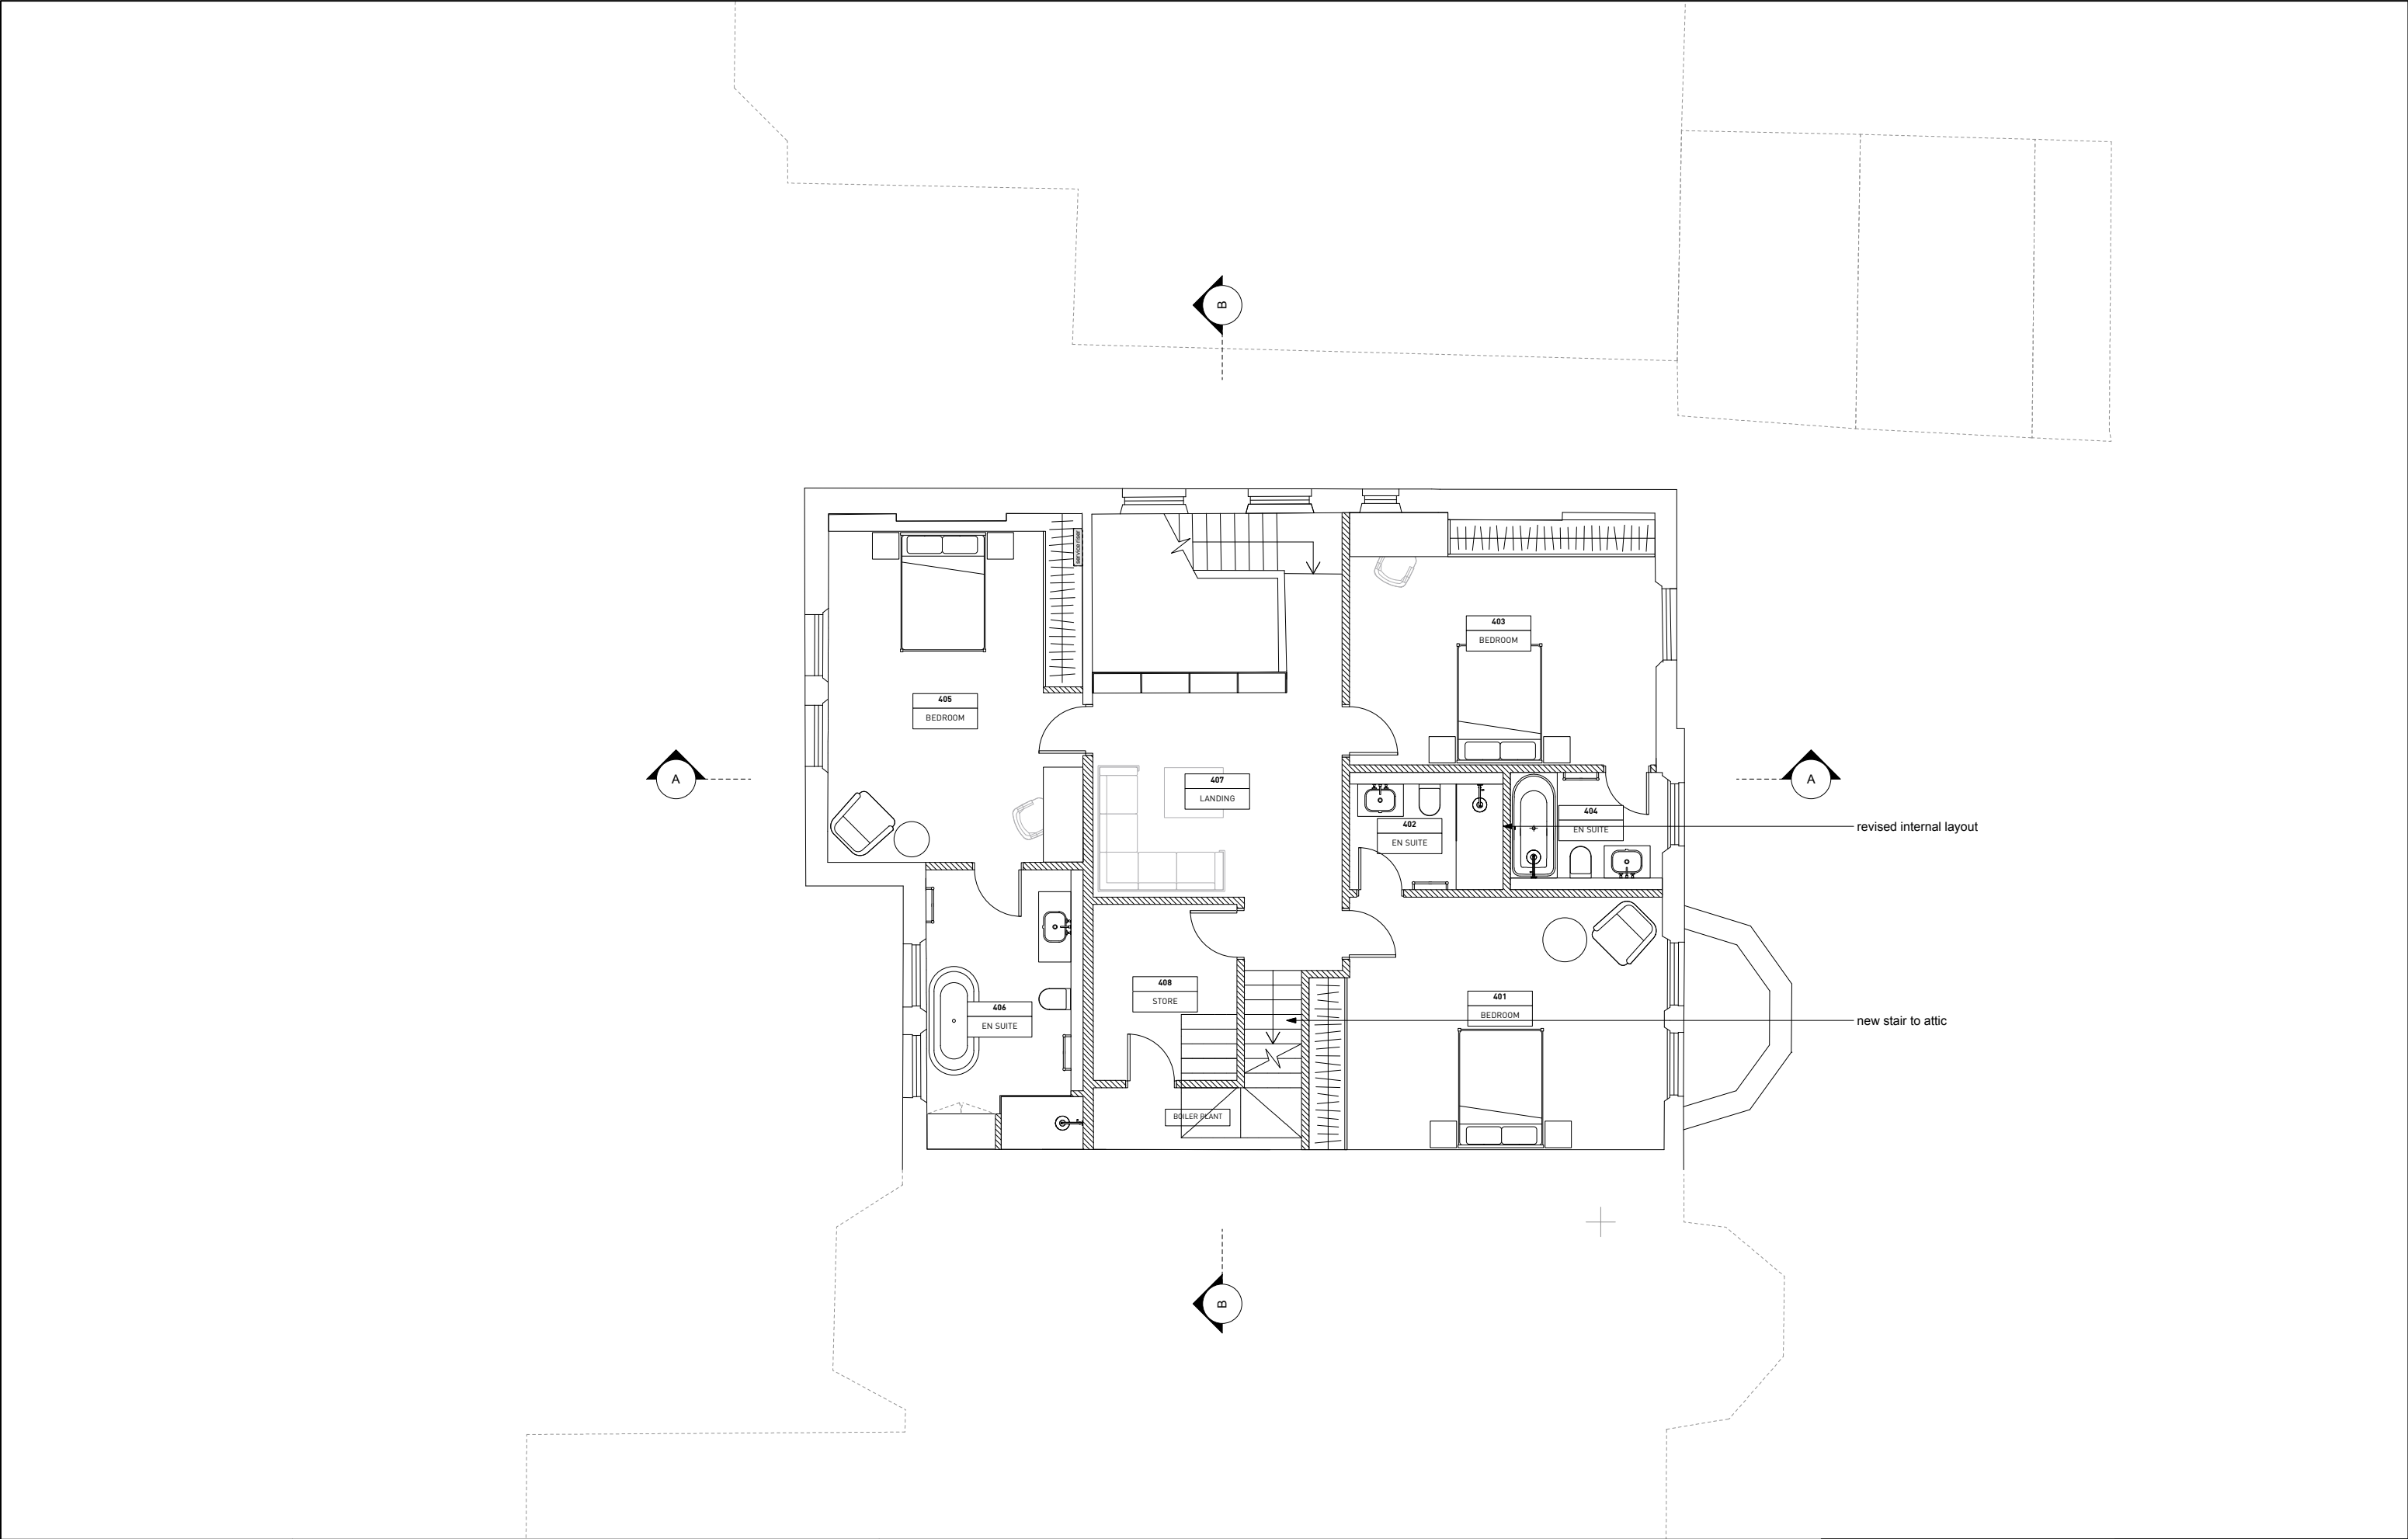

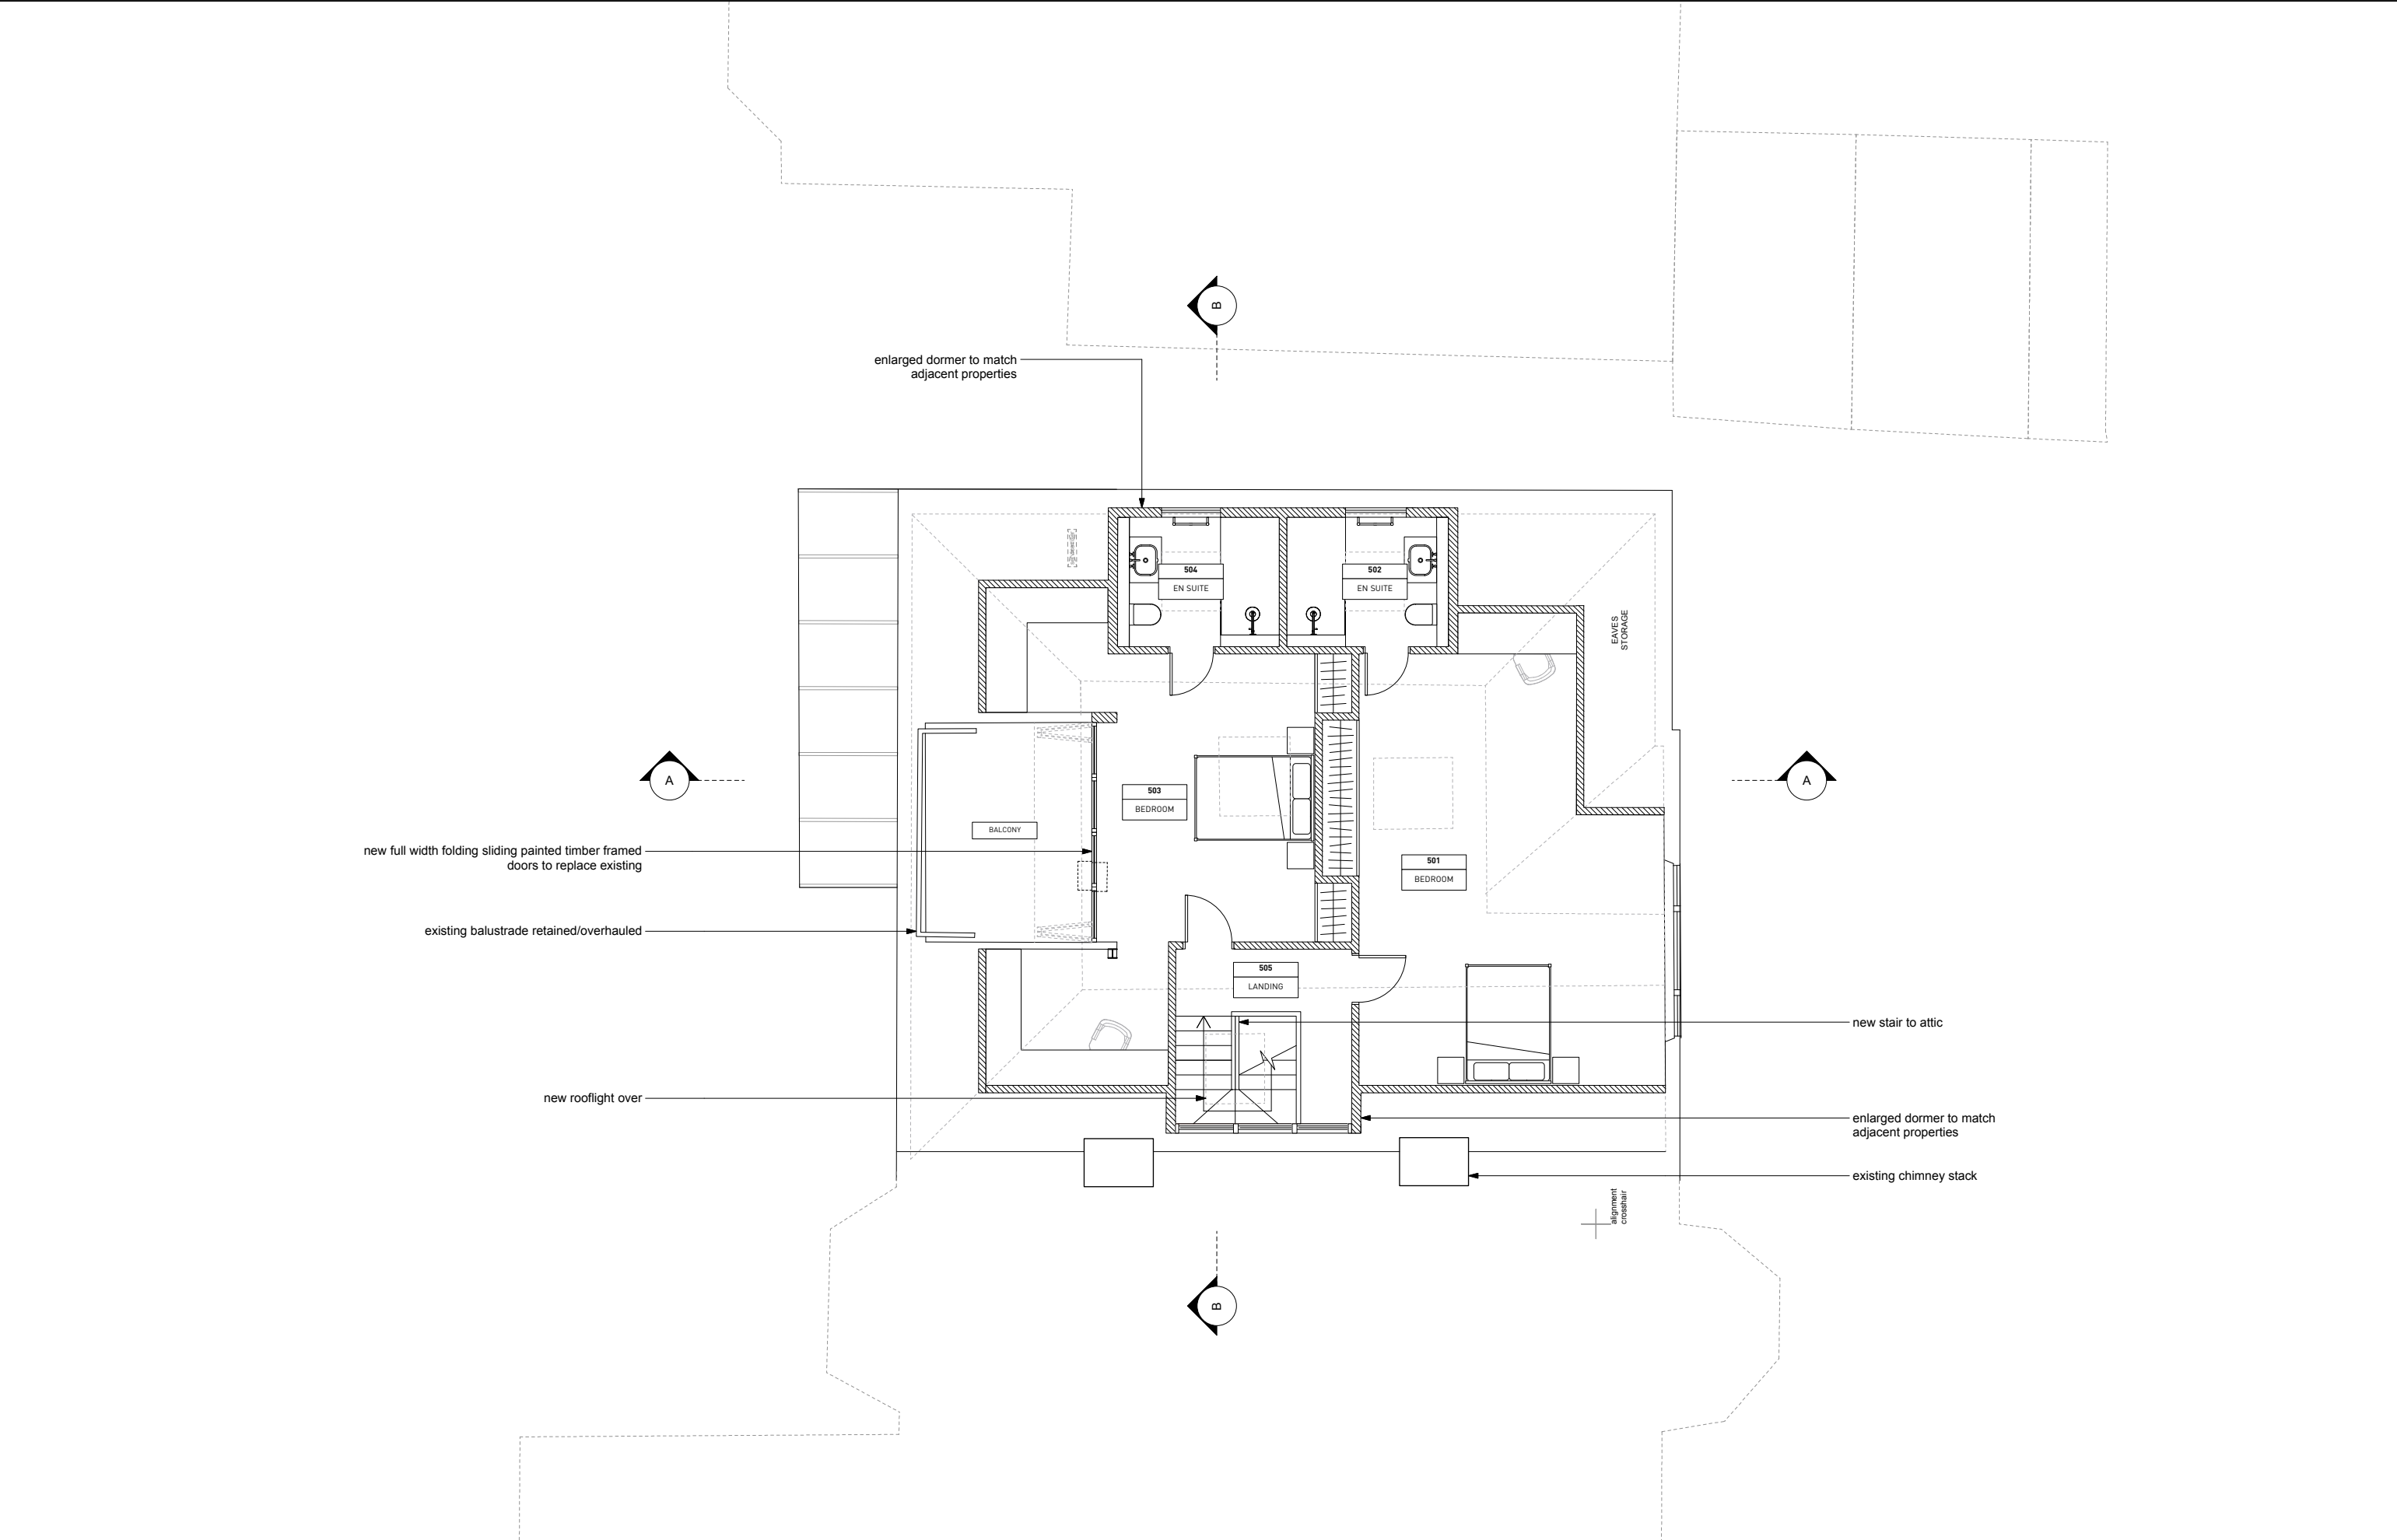

GENERAL NOTES:
Do not scale from this drawing.
Check drawing on receipt and immediately report any discrepancies to the Architect.
Verify all dimensions and levels on site prior to construction.
The contents of this drawing are Stiff + Trevillion Architects LLP copyright and shall not be re-used without their written permission.

No.	Date	Revision Notes
-----	------	----------------





PLANNING

Stiff + Trevillion

Stiff + Trevillion Architects Ltd
16 Woodfield Road
London W9 2BE
T +44(0)20 8960 5550
F +44(0)20 8969 8668
mail@stiffandtrevillion.com
www.stiffandtrevillion.com

Project	4 WEDDERBURN ROAD LONDON NW3		
Drawing	THIRD FLOOR AS PROPOSED		
Project No	3786	Drawing No	2 005 05
Scale	1:50 @ A1 1:100 @ A3	Date	JULY 2014
Revision	-	Revised	-

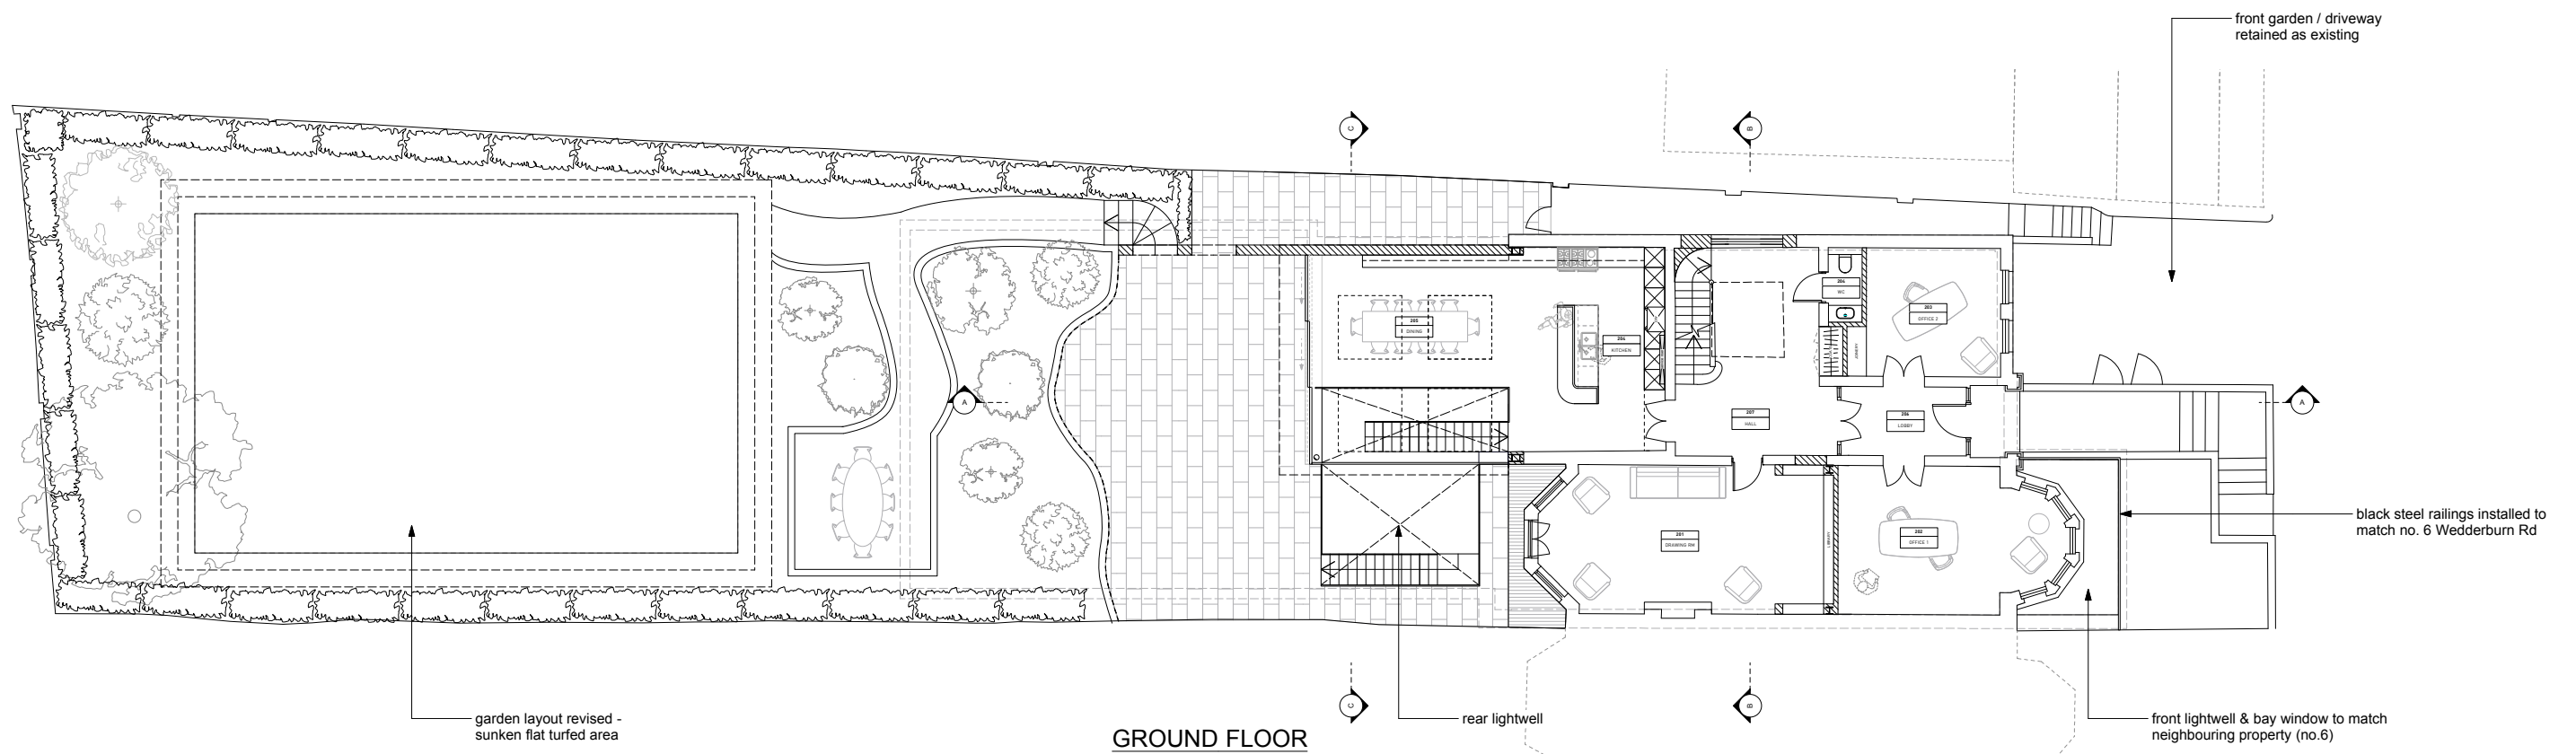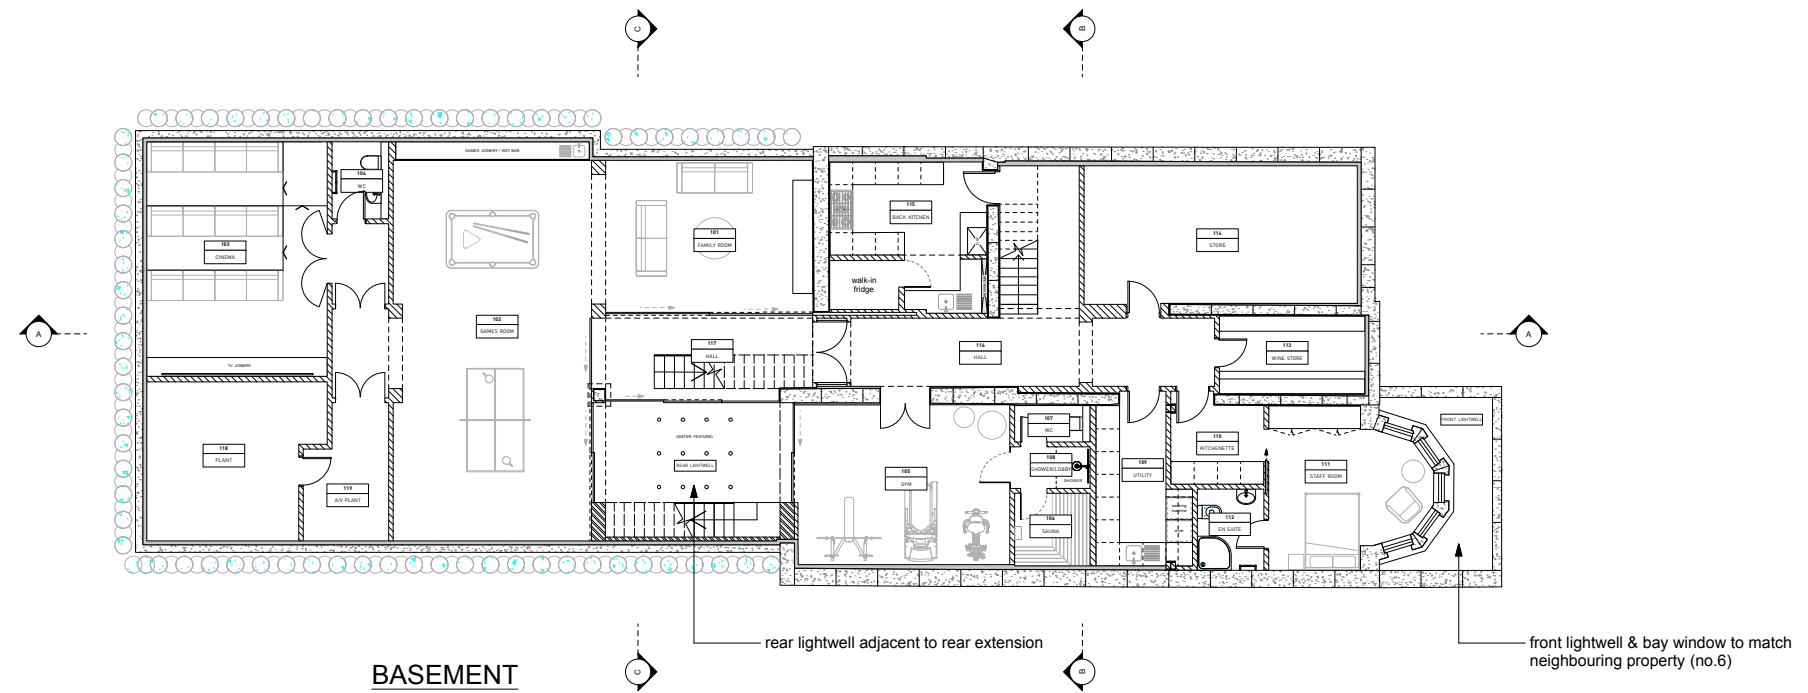

GENERAL NOTES:
Do not scale from this drawing.
Check drawing on receipt and immediately report any discrepancies to the Architect.
Verify all dimensions and levels on site prior to construction.
The contents of this drawing are Stiff + Trevillion Architects LLP copyright and shall not be re-used without their written permission.

No.	Date	Revision Notes



PLANNING

Stiff + Trevillion

Stiff + Trevillion Architects Ltd
16 Woodfield Road
London W9 2BE
T +44(0)20 8960 5550
F +44(0)20 8969 8668
mail@stiffandtrevillion.com
www.stiffandtrevillion.com

Project 4 WEDDERBURN ROAD LONDON NW3		
Drawing BASEMENT & GROUND SITE PLANS AS PROPOSED		
Project No 3786	Drawing No 2 005 06	Revision -
Scale 1:100 @ A1 1:200 @ A3	Date JULY 2014	Revised -