



Existing Lower  
Ground Floor Plan

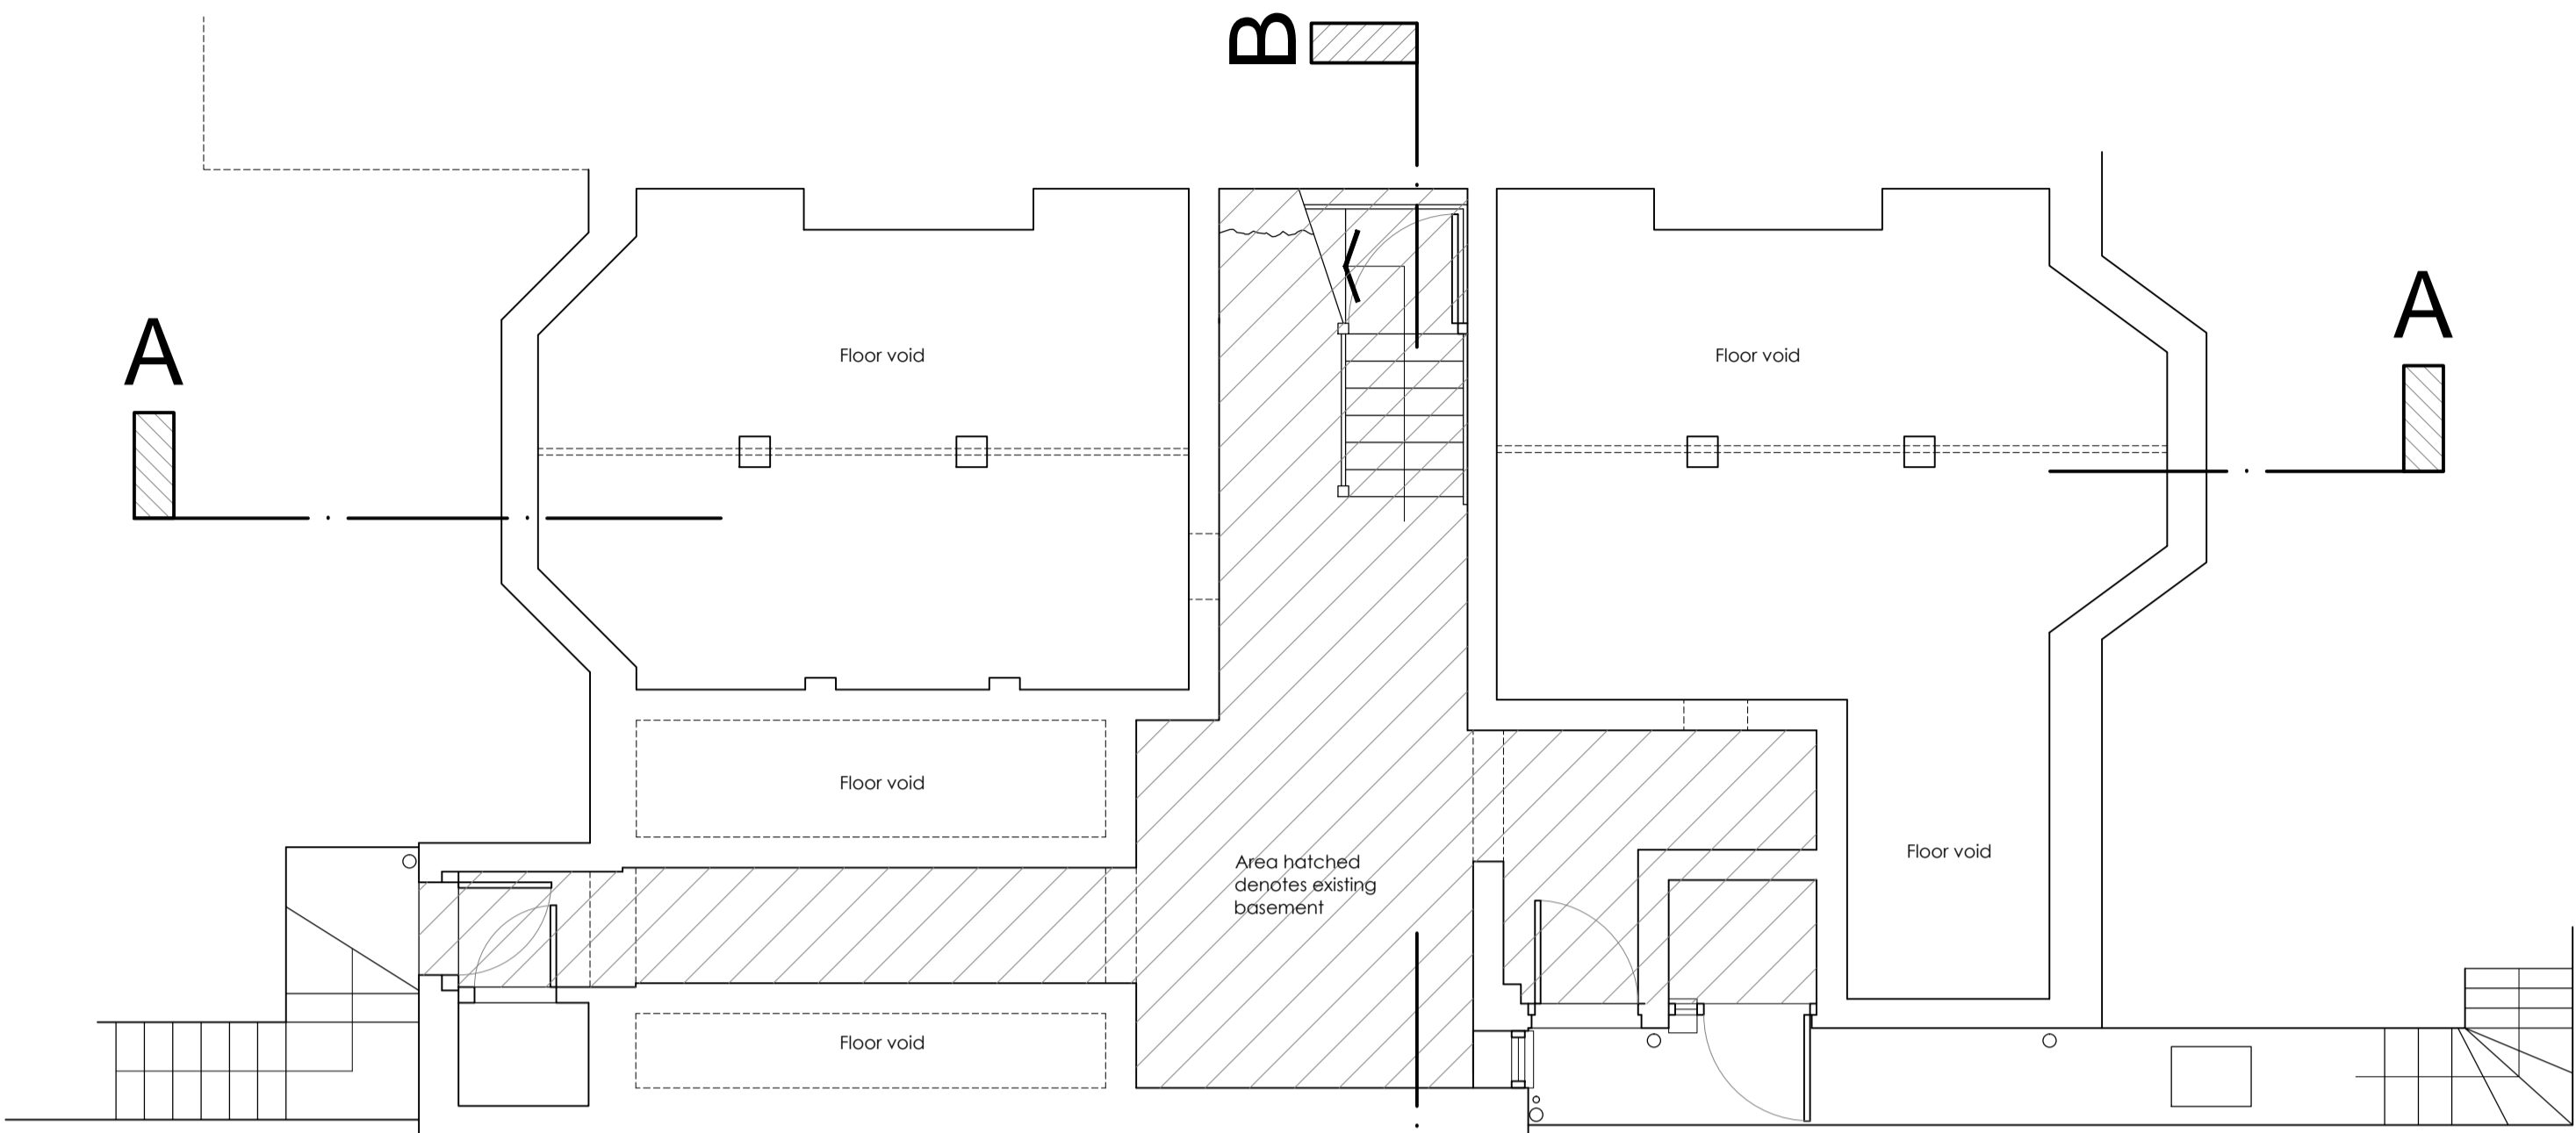

Proposed Lower  
Ground Floor Plan

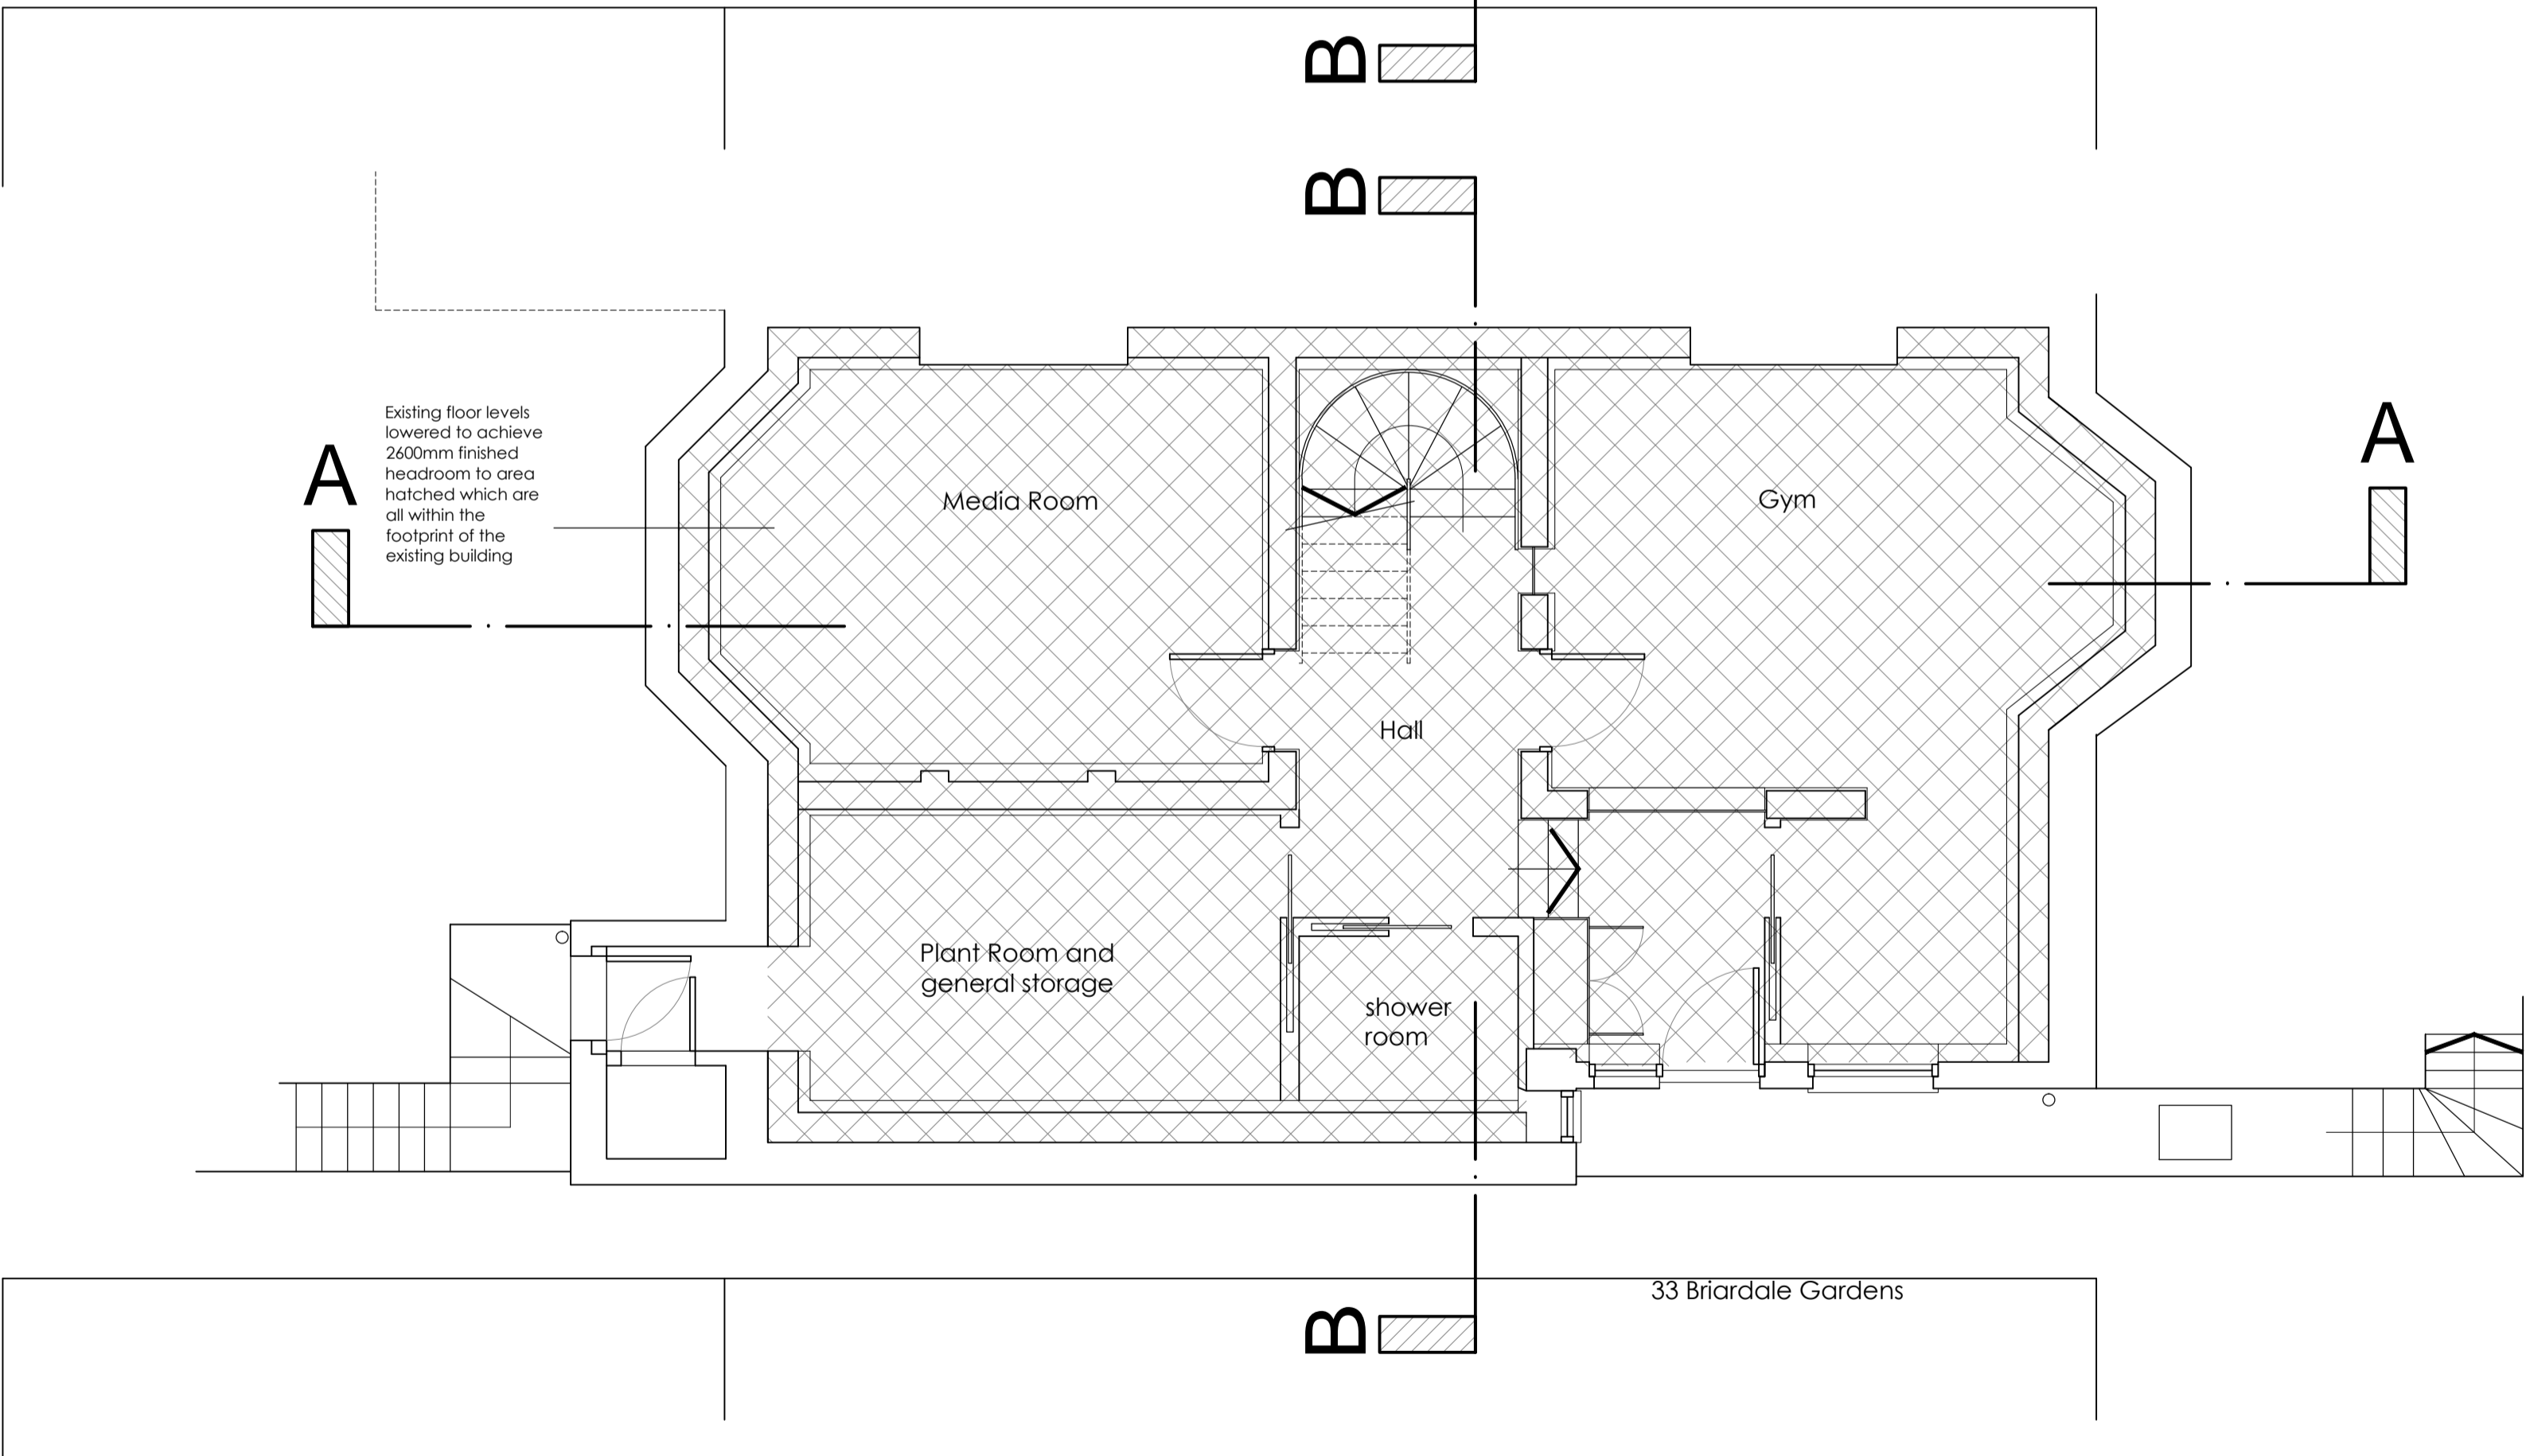

FILENAME:		Revision	
drawn by	mb	checked by	
scale	1:50 @ A1	date	July 2014
drawing no.	364-cert-01	revision	B
© MARTIN BLAKE ASSOCIATES LIMITED FIGURED DIMENSIONS ONLY TO BE WORKED TO. ALL DIMENSIONS TO BE CHECKED ON SITE BEFORE WORK COMMENCES. ANY DISCREPANCIES TO BE REPORTED TO MARTIN BLAKE ASSOCIATES LTD IMMEDIATELY			

A 17-09-14 - Section lines added B 17-12-14 - Generally updated	
--	--

project title
31 Briardale Gardens London NW3 7PN


drawing title
Certificate of Lawfulness App' Existing and Proposed Lower Ground Floor Plans



Existing Section A-A



Proposed Section A-A

<div></div> <div><p>martin blake associates ltd 4 miles's buildings bath ba1 2qs tel 01225 42 89 77</p><p>e-mail mba@mba-architecture.co.uk</p></div>	FILENAME:		Revision		project title	drawing title	
	drawn by mb		checked by				
	date September 2014		A 17-12-14 - Generally updated				
	scale 1:50 @ A1	drawing no. 364-cert-02					revision A
	© MARTIN BLAKE ASSOCIATES LIMITED FIGURED DIMENSIONS ONLY TO BE WORKED TO ALL DIMENSIONS TO BE CHECKED ON SITE BEFORE WORK COMMENCES. ANY DISCREPANCIES TO BE REPORTED TO MARTIN BLAKE ASSOCIATES LTD IMMEDIATELY						
31 Briardale Gardens London NW3 7PN		Certificate of Lawfulness App' Existing and Proposed Sections A-A					



Second Floor


First Floor

Ground Floor


Lower Ground Floor



Existing Section B-B

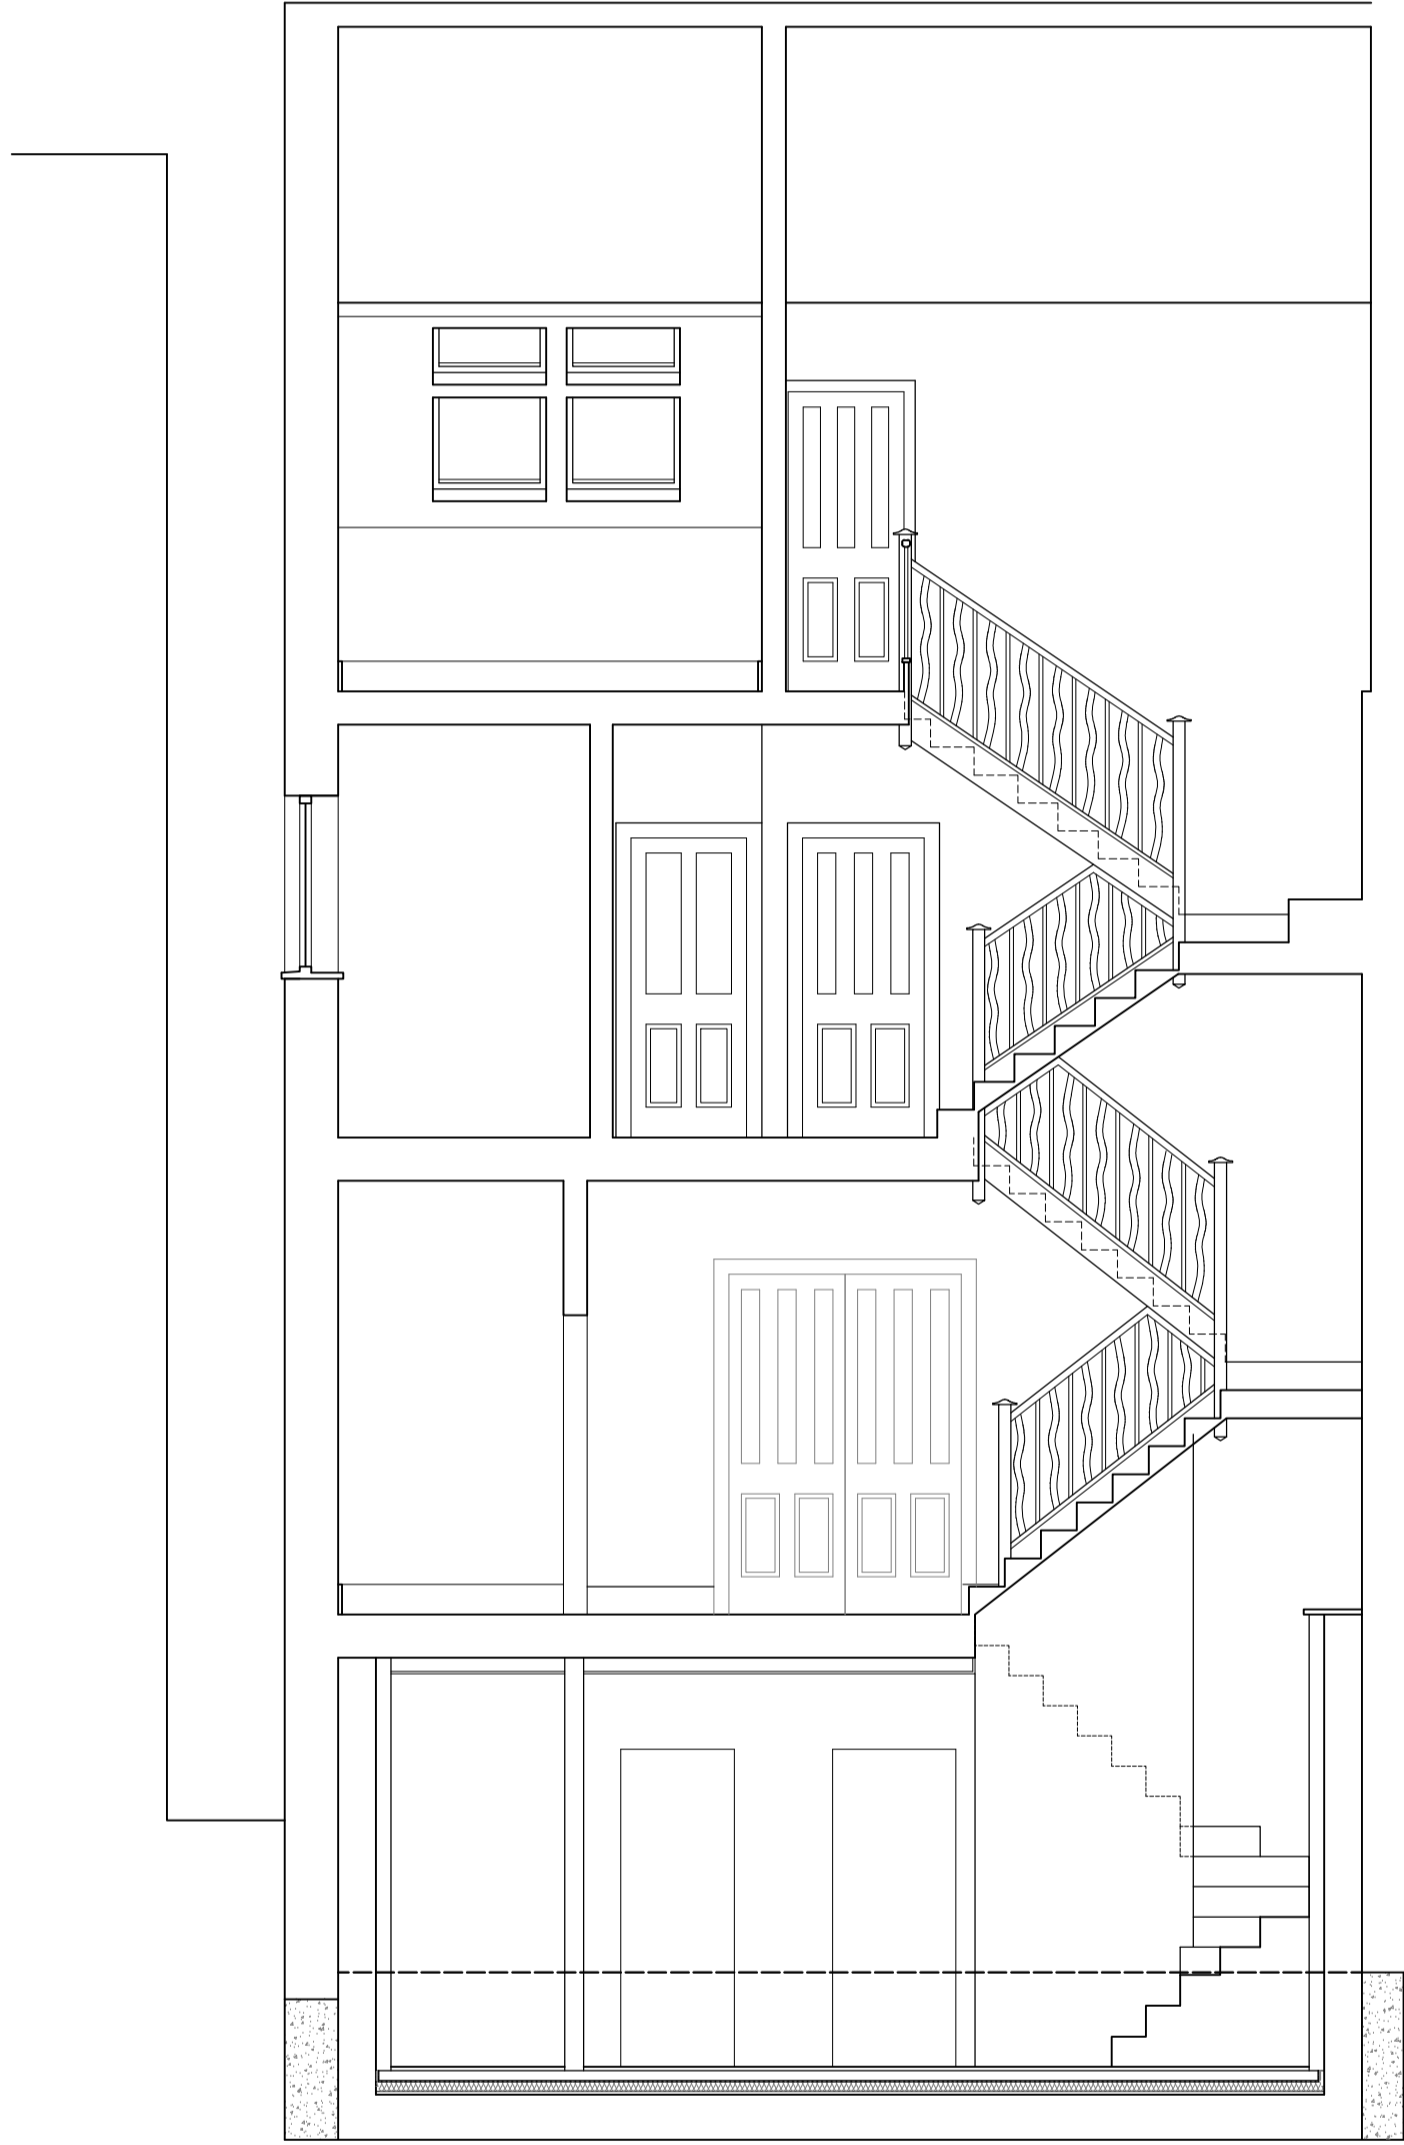

Proposed Section B-B

<div> architecture • design</div> <div>martin blake associates ltd 4 miles's buildings bath ba1 2qs tel 01225 42 89 77</div> <div>e-mail mba@mba-architecture.co.uk</div>	FILENAME:		Revision		project title	drawing title
	drawn by mb		checked by			
	date September 2014					
	scale 1:50 @ A1	drawing no. 364-cert-03	revision A			
	© MARTIN BLAKE ASSOCIATES LIMITED FIGURED DIMENSIONS ONLY TO BE WORKED TO ALL DIMENSIONS TO BE CHECKED ON SITE BEFORE WORK COMMENCES. ANY DISCREPANCIES TO BE REPORTED TO MARTIN BLAKE ASSOCIATES LTD IMMEDIATELY					
				31 Briardale Gardens London NW3 7PN		Certificate of Lawfulness App' Existing and Proposed Sections B-B